

**SWINDON BOROUGH COUNCIL**  
**(WAITING AND LOADING RESTRICTIONS AND PARKING PLACES**  
**CONSOLIDATION) ORDER 2014 (VARIATION NO. 33) ORDER 2016**

Swindon Borough Council in exercise of the powers conferred by Sections 1(1), 2(1) to (3), 4(2), 19, 32, 35, 45, 46, 47 and 124 of and Part IV of Schedule 9 of the Road Traffic Regulation Act 1984 (the Act of 1984), as amended and the Traffic Management Act 2004 ("the Act of 2004" ) and of all other enabling powers and after consultation with the Chief Officer of Police in accordance with Part III of Schedule 9 to the Act of 1984, hereby make the following Order:-

- 1 The Order shall come into operation on the 13<sup>th</sup> day of February 2017 and may be cited as the "Swindon Borough Council (Waiting and Loading Restrictions and Parking Places Consolidation) Order 2014 (Variation No. 33) Order 2016".
- 2 The Swindon Borough Council (Waiting and Loading Restrictions and Parking Places Consolidation) Order 2014 is hereby varied as follows:
  - A) By the revision of the plan marked tile references "CI26".
  - B) The effect of the Order is to extend the 'no waiting at any time' restriction on both sides of Gainsborough Way.


THE COMMON SEAL of  
SWINDON BOROUGH COUNCIL  
was hereunto affixed this  
8<sup>th</sup> day of February 2017




in the presence of:

864165

**CERTIFIED TO BE A TRUE  
COPY OF THE ORIGINAL**

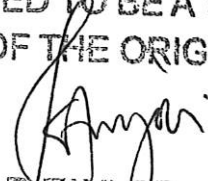  
**S.P. TAYLOR  
DIRECTOR OF LAW AND  
DEMOCRATIC SERVICES**

**HEAD OF CONVEYANCING,  
ENVIRONMENT AND CONTRACTS**

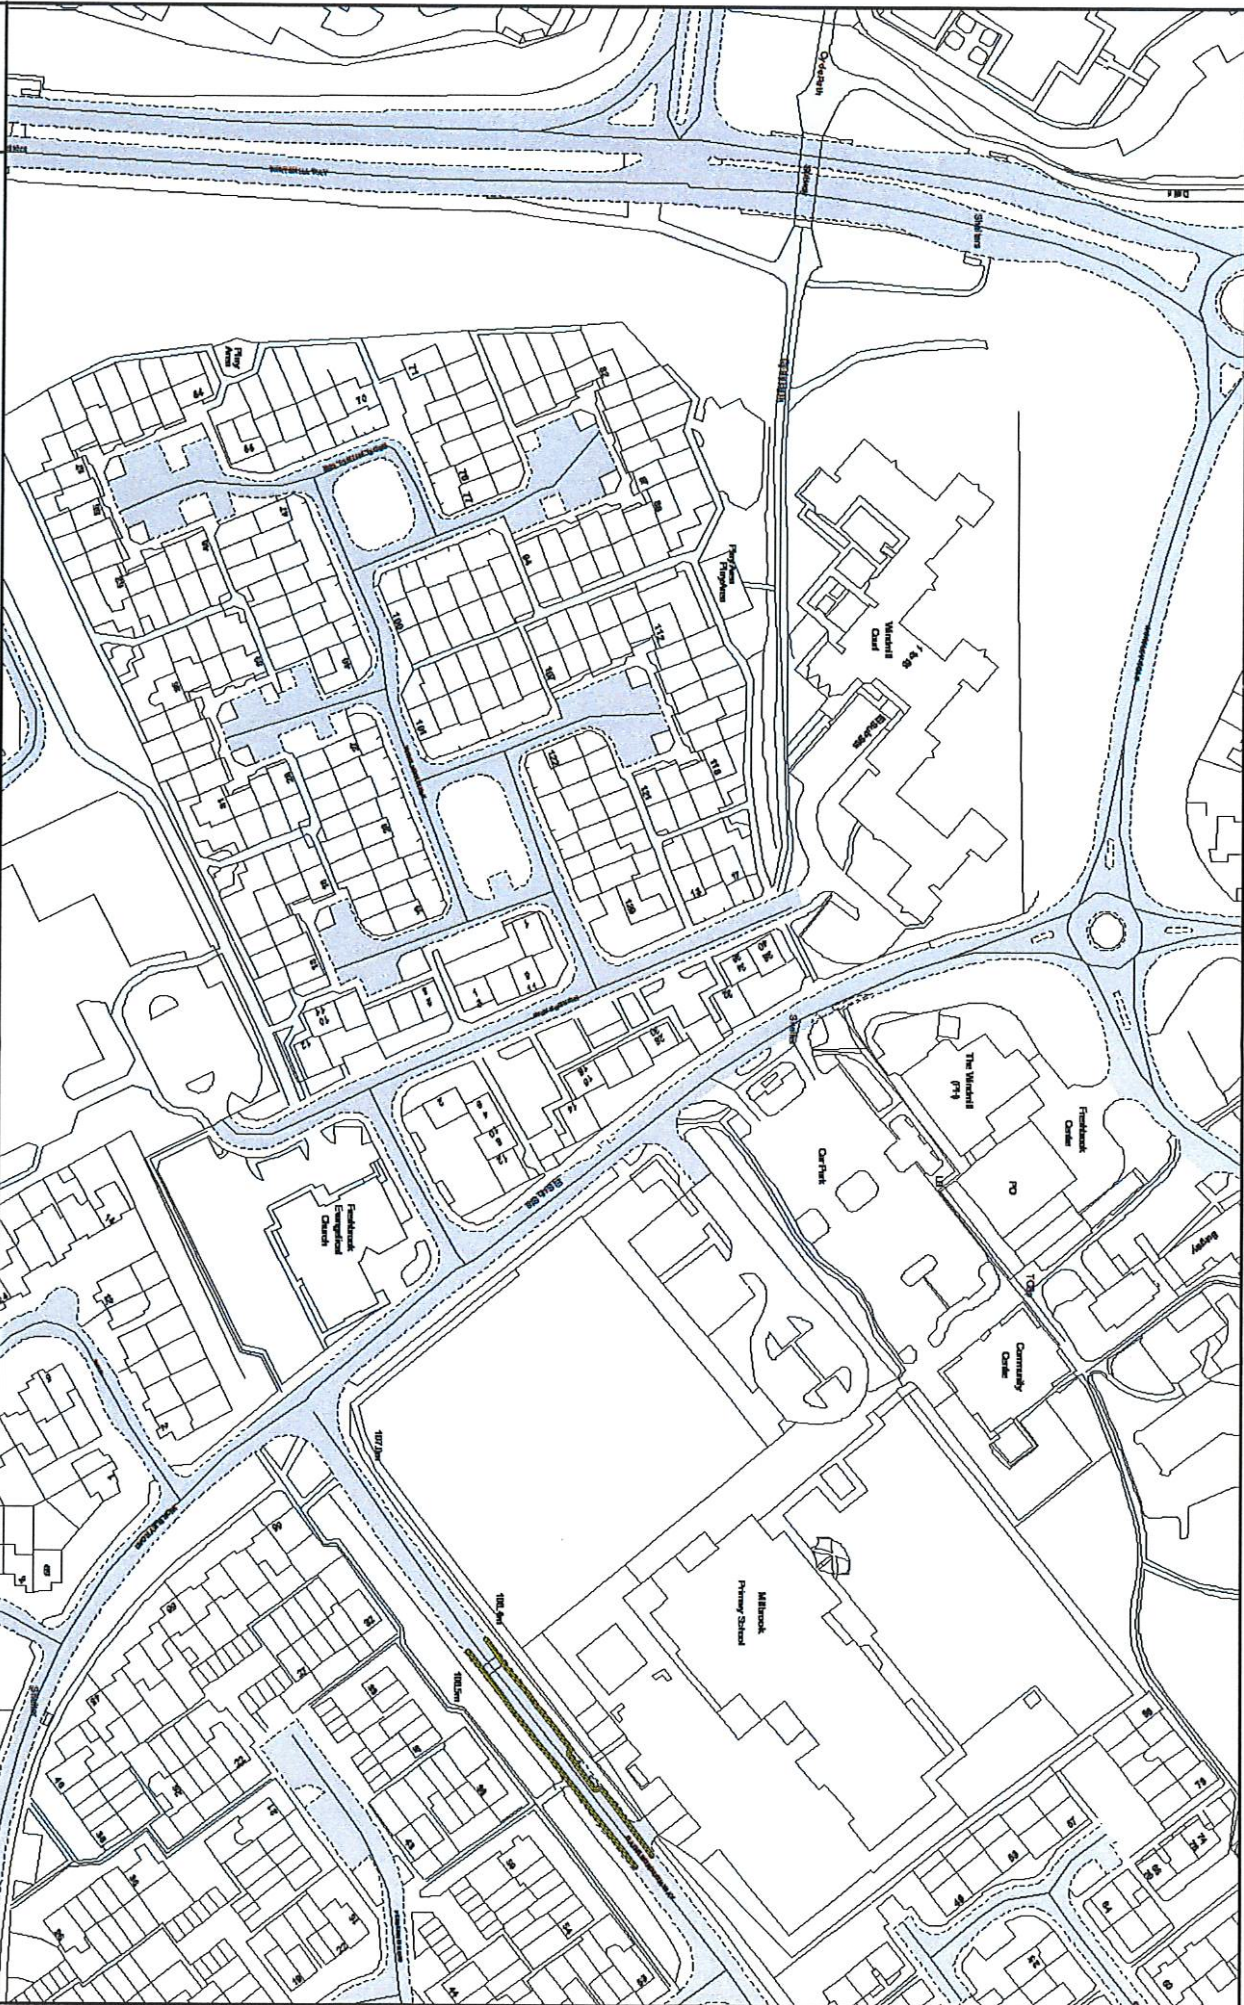

**Order Title: SWINDON BOROUGH COUNCIL (WAITING AND LOADING RESTRICTIONS AND PARKING PLACES CONSOLIDATION) ORDER 2014**

NOTE: SEE KEY SHEET FOR RESTRICTIONS DISPLAYED



Scale 1:1250 @ A3  
Date 13/02/2017  
Map Title Ref: C126  
Revision 2

SCALE	1 : 1250 @ A3
DATE	13/02/2017
MAP	Title Ref: C126
REVISION	2