

SWINDON BOROUGH COUNCIL
(WAITING AND LOADING RESTRICTIONS AND PARKING PLACES
CONSOLIDATION) ORDER 2014 (VARIATION NO. 9) ORDER 2016

Swindon Borough Council in exercise of the powers conferred by Sections 1(1), 2(1) to (3), 4(2), 19, 32, 35, 45, 46, 47 and 124 of and Part IV of Schedule 9 of the Road Traffic Regulation Act 1984 (the Act of 1984), as amended and the Traffic Management Act 2004 ("the Act of 2004") and of all other enabling powers and after consultation with the Chief Officer of Police in accordance with Part III of Schedule 9 to the Act of 1984, hereby make the following Order:-

- 1 The Order shall come into operation on the 26th day of June 2017 and may be cited as the "Swindon Borough Council (Waiting and Loading Restrictions and Parking Places Consolidation) Order 2014 (Variation No. 9) Order 2016".
- 2 The Swindon Borough Council (Waiting and Loading Restrictions and Parking Places Consolidation) Order 2014 is hereby varied as follows:
 - A) By the addition of the plan marked tile reference "BS31 and BS32".
 - B) The effect of the Order is to introduce 'no waiting at any time' restriction at Elstree Way, Chatworth Road and Elsham Way.

THE COMMON SEAL of
SWINDON BOROUGH COUNCIL

was hereunto affixed this

21st day of June 2017


in the presence of:

864556
~~HEAD OF CONVEYANCING,~~
~~ENVIRONMENT AND CONTRACTS~~

864556
~~HEAD OF CONVEYANCING,~~
~~ENVIRONMENT AND CONTRACTS~~

CERTIFIED TO BE A TRUE
COPY OF THE ORIGINAL

864556
Principal
21.6.17

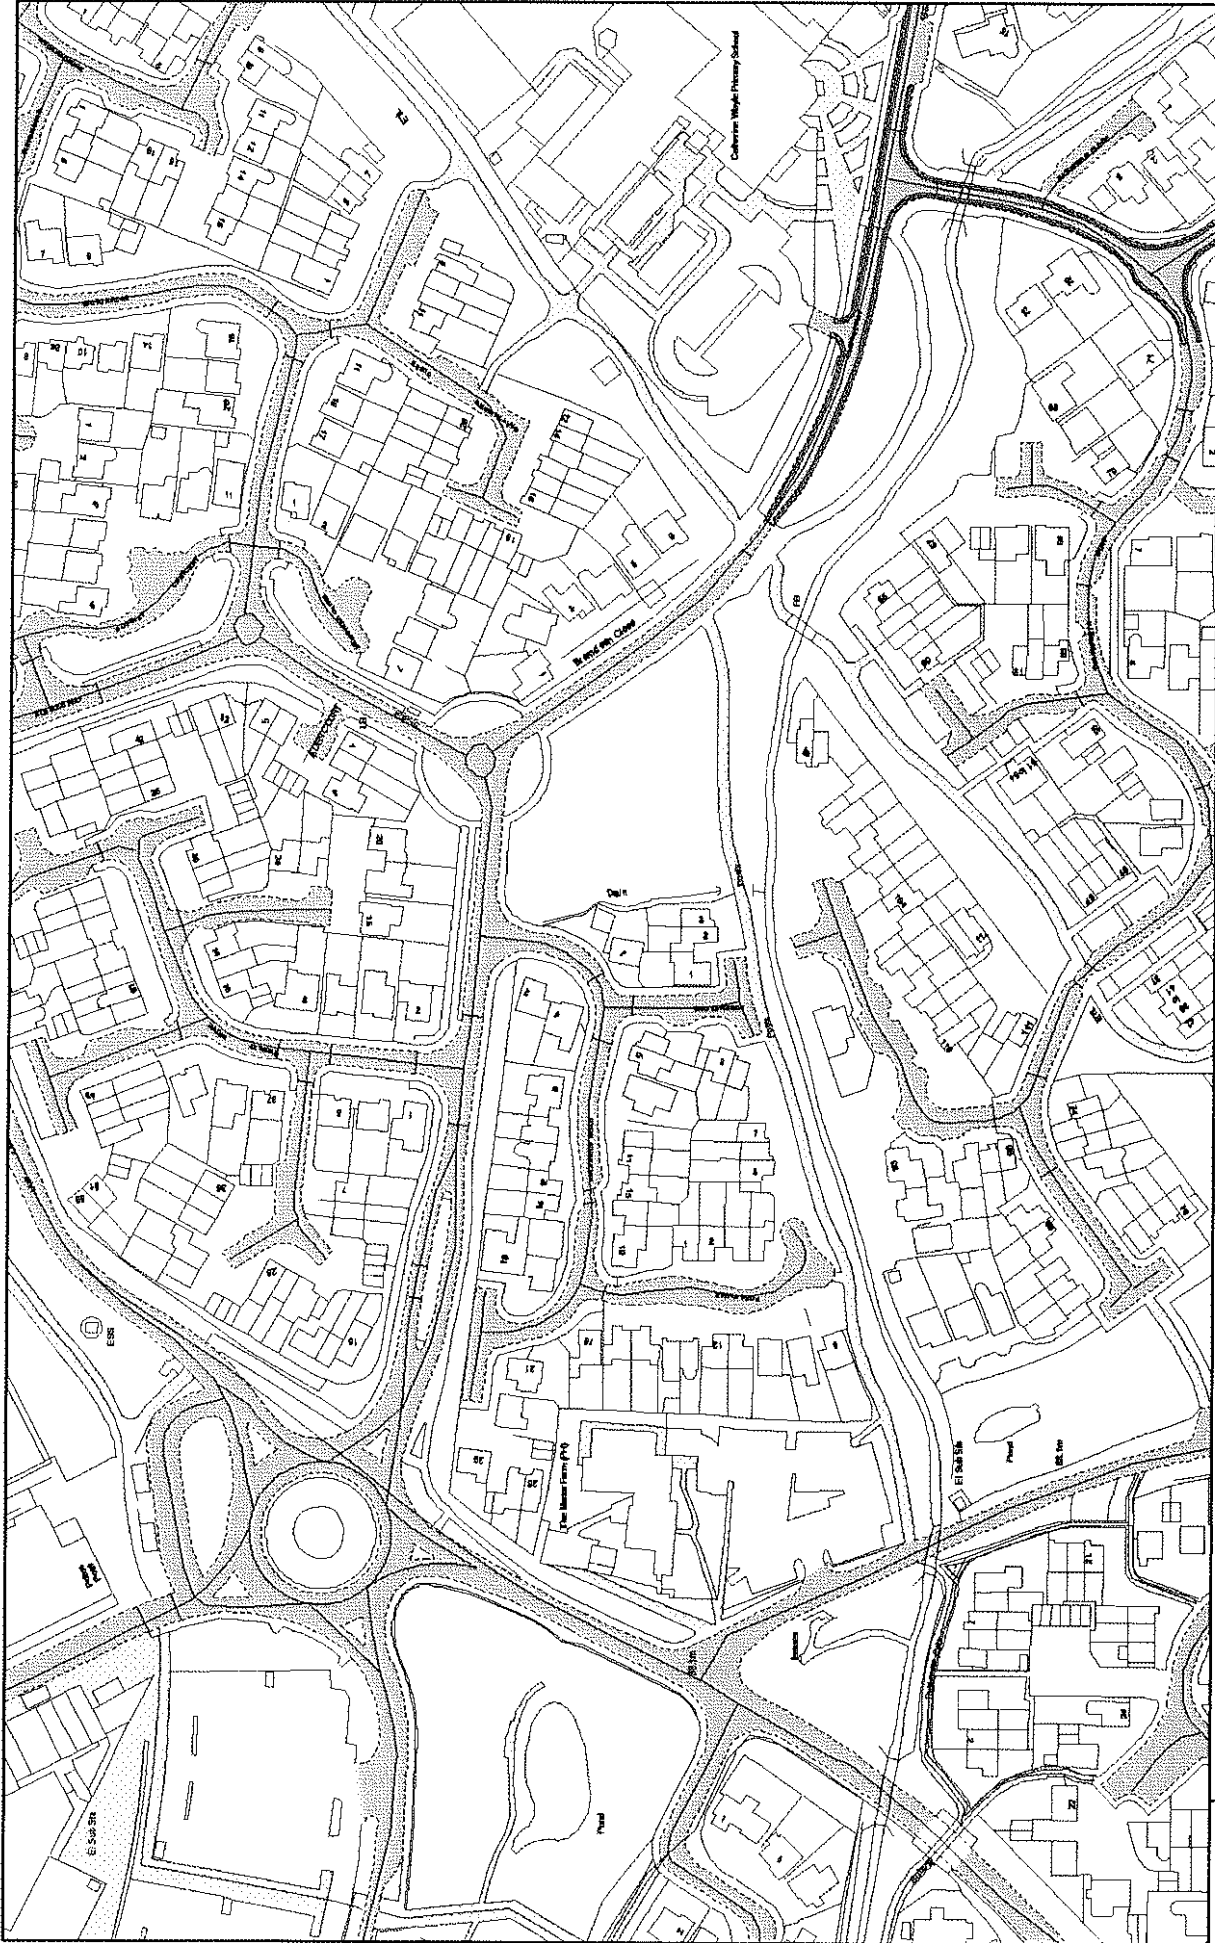

	SCALE	1 : 1250	@ A3
	DATE	26/06/2017	
	MAP	Tile Ref: BS31	
	REVISION	1	CONFIRMED

Order Title: SWINDON BOROUGH COUNCIL (WAITING AND LOADING RESTRICTIONS AND PARKING PLACES CONSOLIDATION) ORDER 2014

NOTE: SEE KEY SHEET FOR RESTRICTIONS DISPLAYED



	SCALE	1 : 1250	@ A3
	DATE	28/06/2017	
	MAP	Title Ref. BS32	
	REVISION	1	CONFIRMED
<p>Order Title: SWNDON BOROUGH COUNCIL (WAITING AND LOADING RESTRICTIONS AND PARKING PLACES CONSOLIDATION) ORDER 2014</p> <p>NOTE: SEE KEY SHEET FOR RESTRICTIONS DISPLAYED</p>			