

**SWINDON BOROUGH COUNCIL**  
**(WAITING AND LOADING RESTRICTIONS AND PARKING PLACES**  
**CONSOLIDATION) ORDER 2017 (VARIATION NO. 9) ORDER 2019**

Swindon Borough Council in exercise of the powers conferred by Sections 1(1), 2(1) to (3), 4(2), 19, 32, 35, 45, 46, 47 and 124 of and Part IV of Schedule 9 of the Road Traffic Regulation Act 1984 (the Act of 1984), as amended and the Traffic Management Act 2004 ("the Act of 2004" ) and of all other enabling powers and after consultation with the Chief Officer of Police in accordance with Part III of Schedule 9 to the Act of 1984, hereby make the following Order:-

- 1 The Order shall come into operation on the 23<sup>rd</sup> day of May 2019 and may be cited as the "Swindon Borough Council (Waiting and Loading Restrictions and Parking Places Consolidation) Order 2017 (Variation No. 9) Order 2019".
- 2 The Swindon Borough Council (Waiting and Loading Restrictions and Parking Places Consolidation) Order 2017 is hereby varied as follows:
  - A) By the revision of the plan marked tile reference "CE30".
  - B) The effect of the Order is to introduce 'No Waiting at any Time' restriction along Paddington Drive

THE COMMON SEAL of

SWINDON BOROUGH COUNCIL

was hereunto affixed on the

15<sup>th</sup> day of May 2019

in the presence of:

**Head of Commercial,  
Contracts and Property Law**

865757




Mannington Recreation Ground

Contracts and Property Law



65737

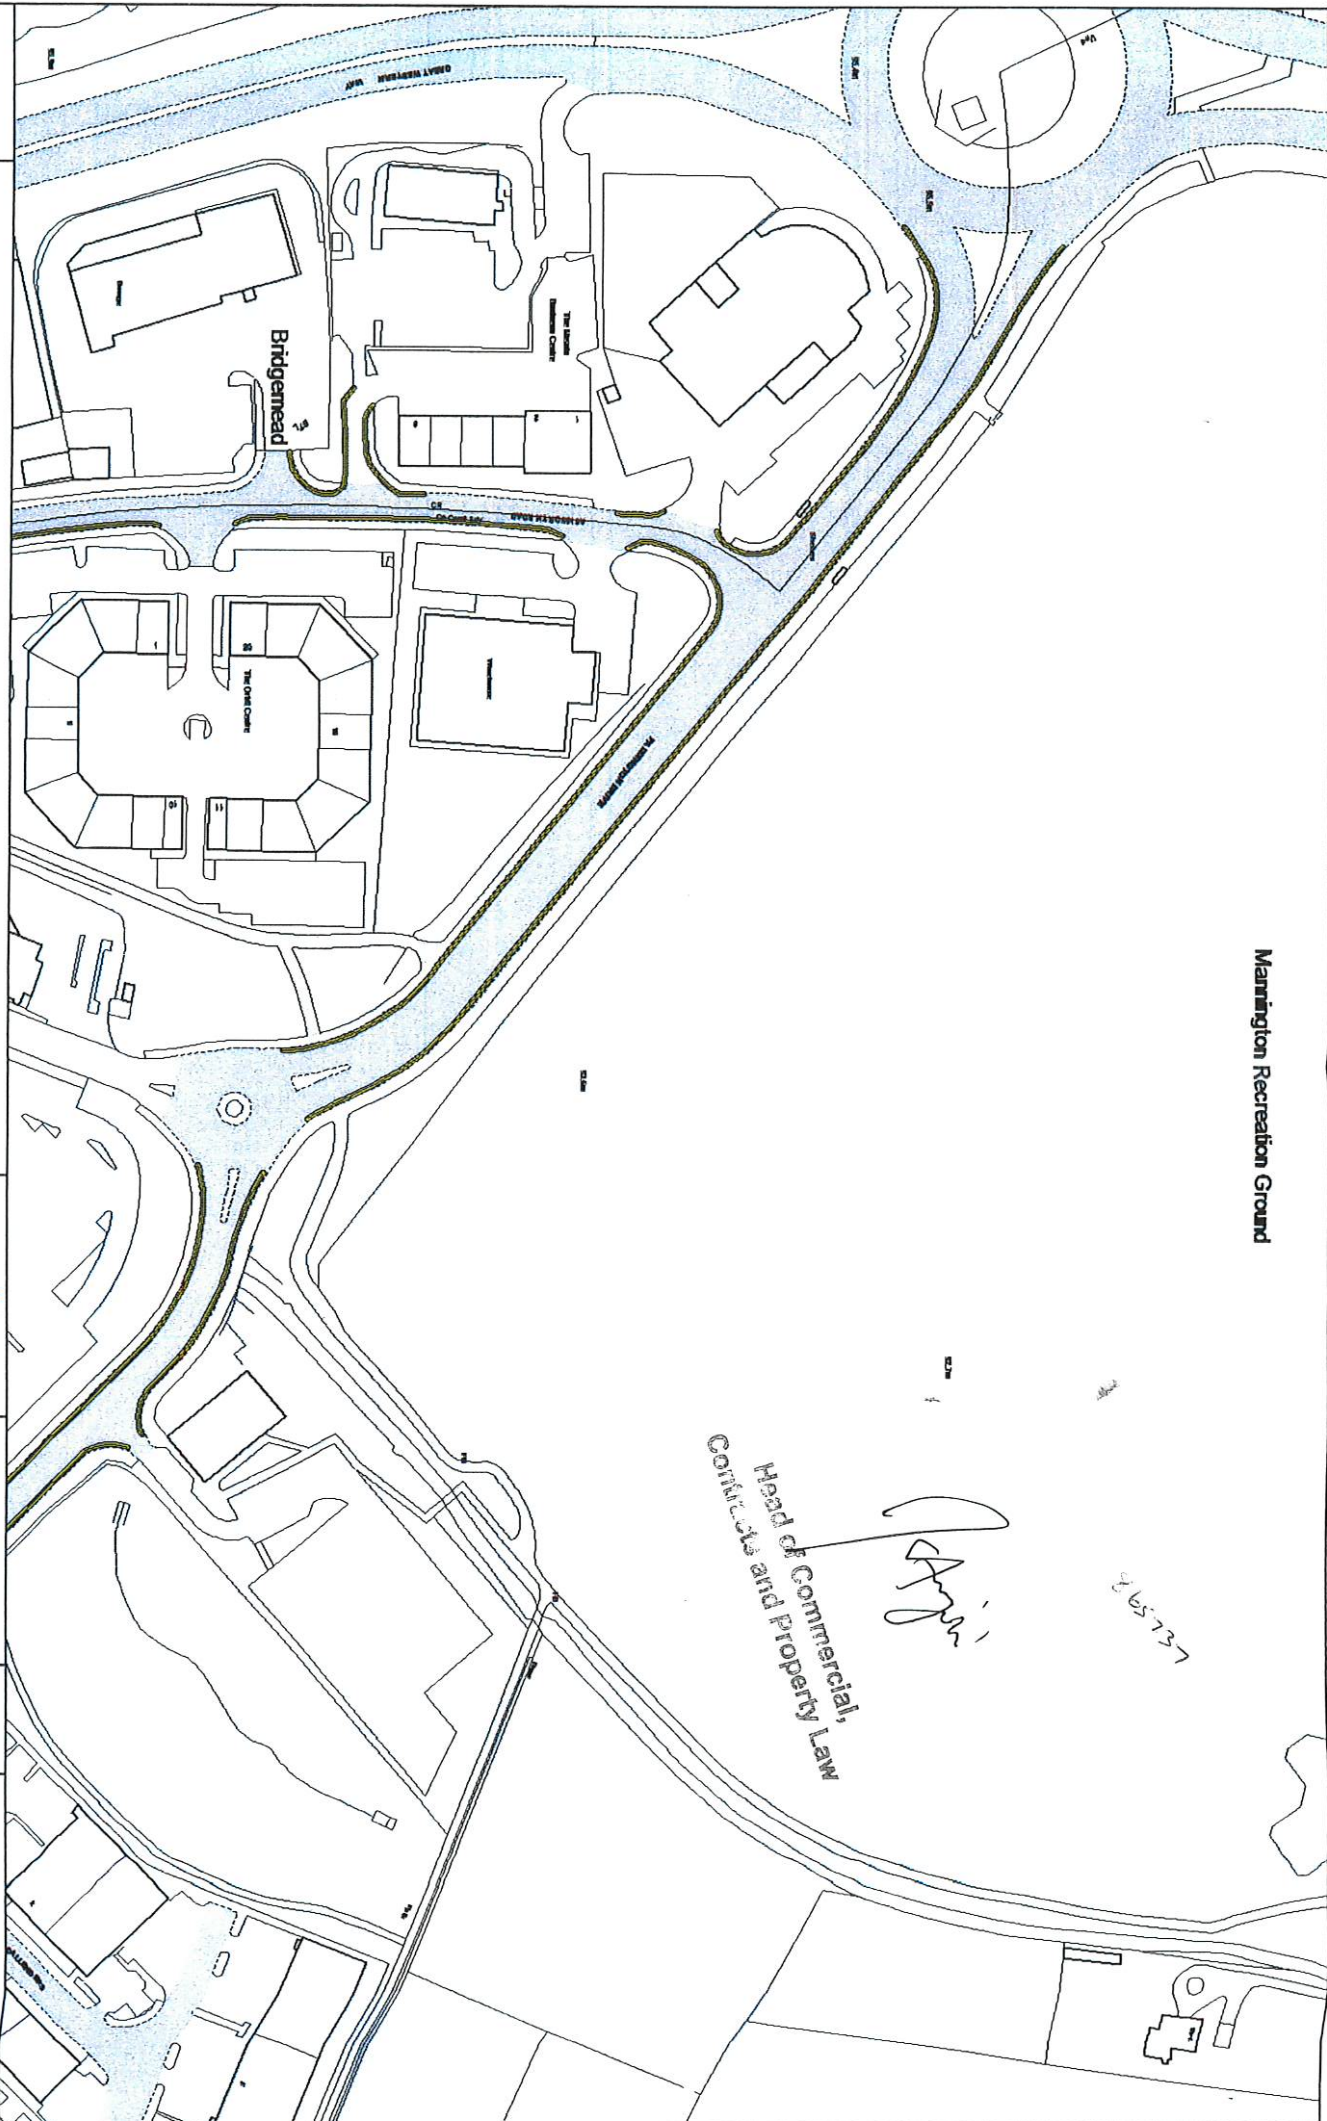

**Order Title: SWINDON BOROUGH COUNCIL (WAITING AND LOADING RESTRICTIONS AND PARKING PLACES CONSOLIDATION) ORDER 2017**

**NOTE: SEE KEY SHEET FOR RESTRICTIONS DISPLAYED**

CE29 CE31



This unit is based upon Distance Therapy, working with the members of the Community of Hereditary Tailors and Chain Dyers of London. Individuals represent the Chain Dyers Guild and use hand to represent the Old Londoner, London Dyeing Co. - 1880 CE.

SCALE	1 : 1250 @ A3
DATE	23/05/2019
DRAWN	Title Ref: CE30
REVISION	2