

SWINDON BOROUGH COUNCIL
(WAITING AND LOADING RESTRICTIONS AND PARKING PLACES
CONSOLIDATION) ORDER 2017 (VARIATION NO. 6) ORDER 2019

Swindon Borough Council in exercise of the powers conferred by Sections 1(1), 2(1) to (3), 4(2), 19, 32, 35, 45, 46, 47 and 124 of and Part IV of Schedule 9 of the Road Traffic Regulation Act 1984 (the Act of 1984), as amended and the Traffic Management Act 2004 ("the Act of 2004") and of all other enabling powers and after consultation with the Chief Officer of Police in accordance with Part III of Schedule 9 to the Act of 1984, hereby make the following Order:-

- 1 The Order shall come into operation on the 10th day of June 2019 and may be cited as the "Swindon Borough Council (Waiting and Loading Restrictions and Parking Places Consolidation) Order 2017 (Variation No. 6) Order 2019".
- 2 The Swindon Borough Council (Waiting and Loading Restrictions and Parking Places Consolidation) Order 2017 is hereby varied as follows:
 - A) By the revision of the plan marked tile reference "CE33".
 - B) The effect of the Order is to revoke the 'Loading Only' restriction and introduce 'No Loading and No Waiting at any Time' and 'Goods Vehicles Loading only' restriction on Queen Street.

THE COMMON SEAL of

SWINDON BOROUGH COUNCIL

was hereunto affixed on the


5th day of June 2019

in the presence of:



HEAD OF LITIGATION
AND PERSONAL SERVICES

865758

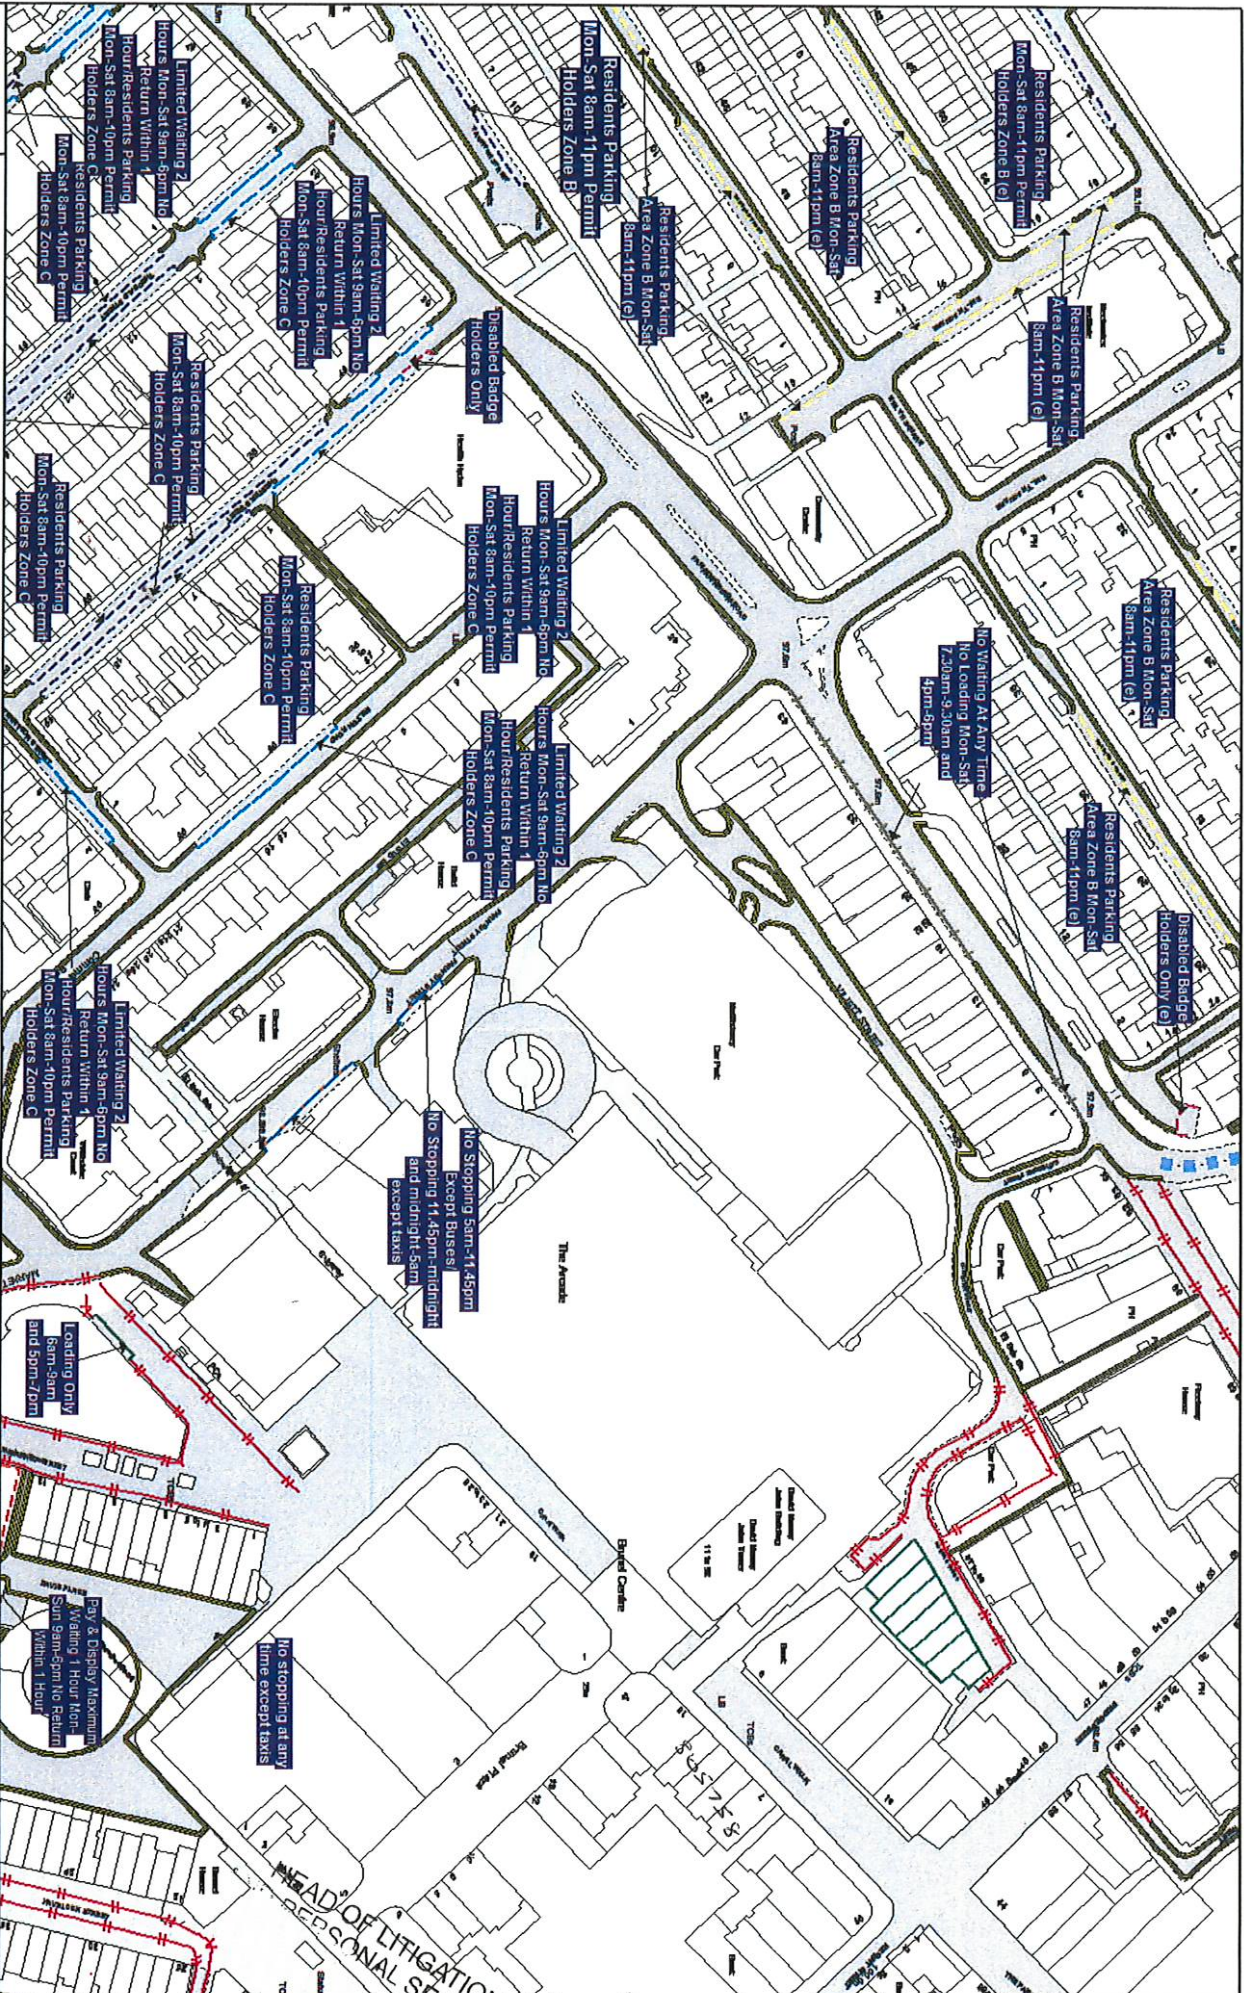

Order Title: SWINDON BOROUGH COUNCIL (WAITING AND LOADING RESTRICTIONS AND PARKING PLACES CONSOLIDATION) ORDER 2017

NOTE: SEE KEY SHEET FOR RESTRICTIONS DISPLAYED

CD33
CE32 CE34
CF33



SCALE	1 : 1250 @ A3
DATE	10/06/2019
MAP	Title Ref: CE33
REVISION	2