

SWINDON BOROUGH COUNCIL
(WAITING AND LOADING RESTRICTIONS AND PARKING PLACES
CONSOLIDATION) ORDER 2017 (VARIATION NO. 26) ORDER 2018

Swindon Borough Council in exercise of the powers conferred by Sections 1(1), 2(1) to (3), 4(2), 19, 32, 35, 45, 46, 47 and 124 of and Part IV of Schedule 9 of the Road Traffic Regulation Act 1984 (the Act of 1984), as amended and the Traffic Management Act 2004 ("the Act of 2004") and of all other enabling powers and after consultation with the Chief Officer of Police in accordance with Part III of Schedule 9 to the Act of 1984, hereby make the following Order:-

- 1 The Order shall come into operation on the 10th day of June 2019 and may be cited as the "Swindon Borough Council (Waiting and Loading Restrictions and Parking Places Consolidation) Order 2017 (Variation No. 26) Order 2018".
- 2 The Swindon Borough Council (Waiting and Loading Restrictions and Parking Places Consolidation) Order 2017 is hereby varied as follows:
 - A) By the revision and addition of the plans marked tile reference "BP28, BP29, BQ28 and BQ29".
 - B) The effect of the Order is to extend the 'no waiting at any time' restriction along Redhouse Way and at the junctions with Fitwell Road, Gaveller Road and Muirfield (both east and west junctions).

THE COMMON SEAL of
SWINDON BOROUGH COUNCIL

was hereunto affixed on the


5th of June 2019

in the presence of:

265773




**Head of Commercial,
Contracts and Property Law**

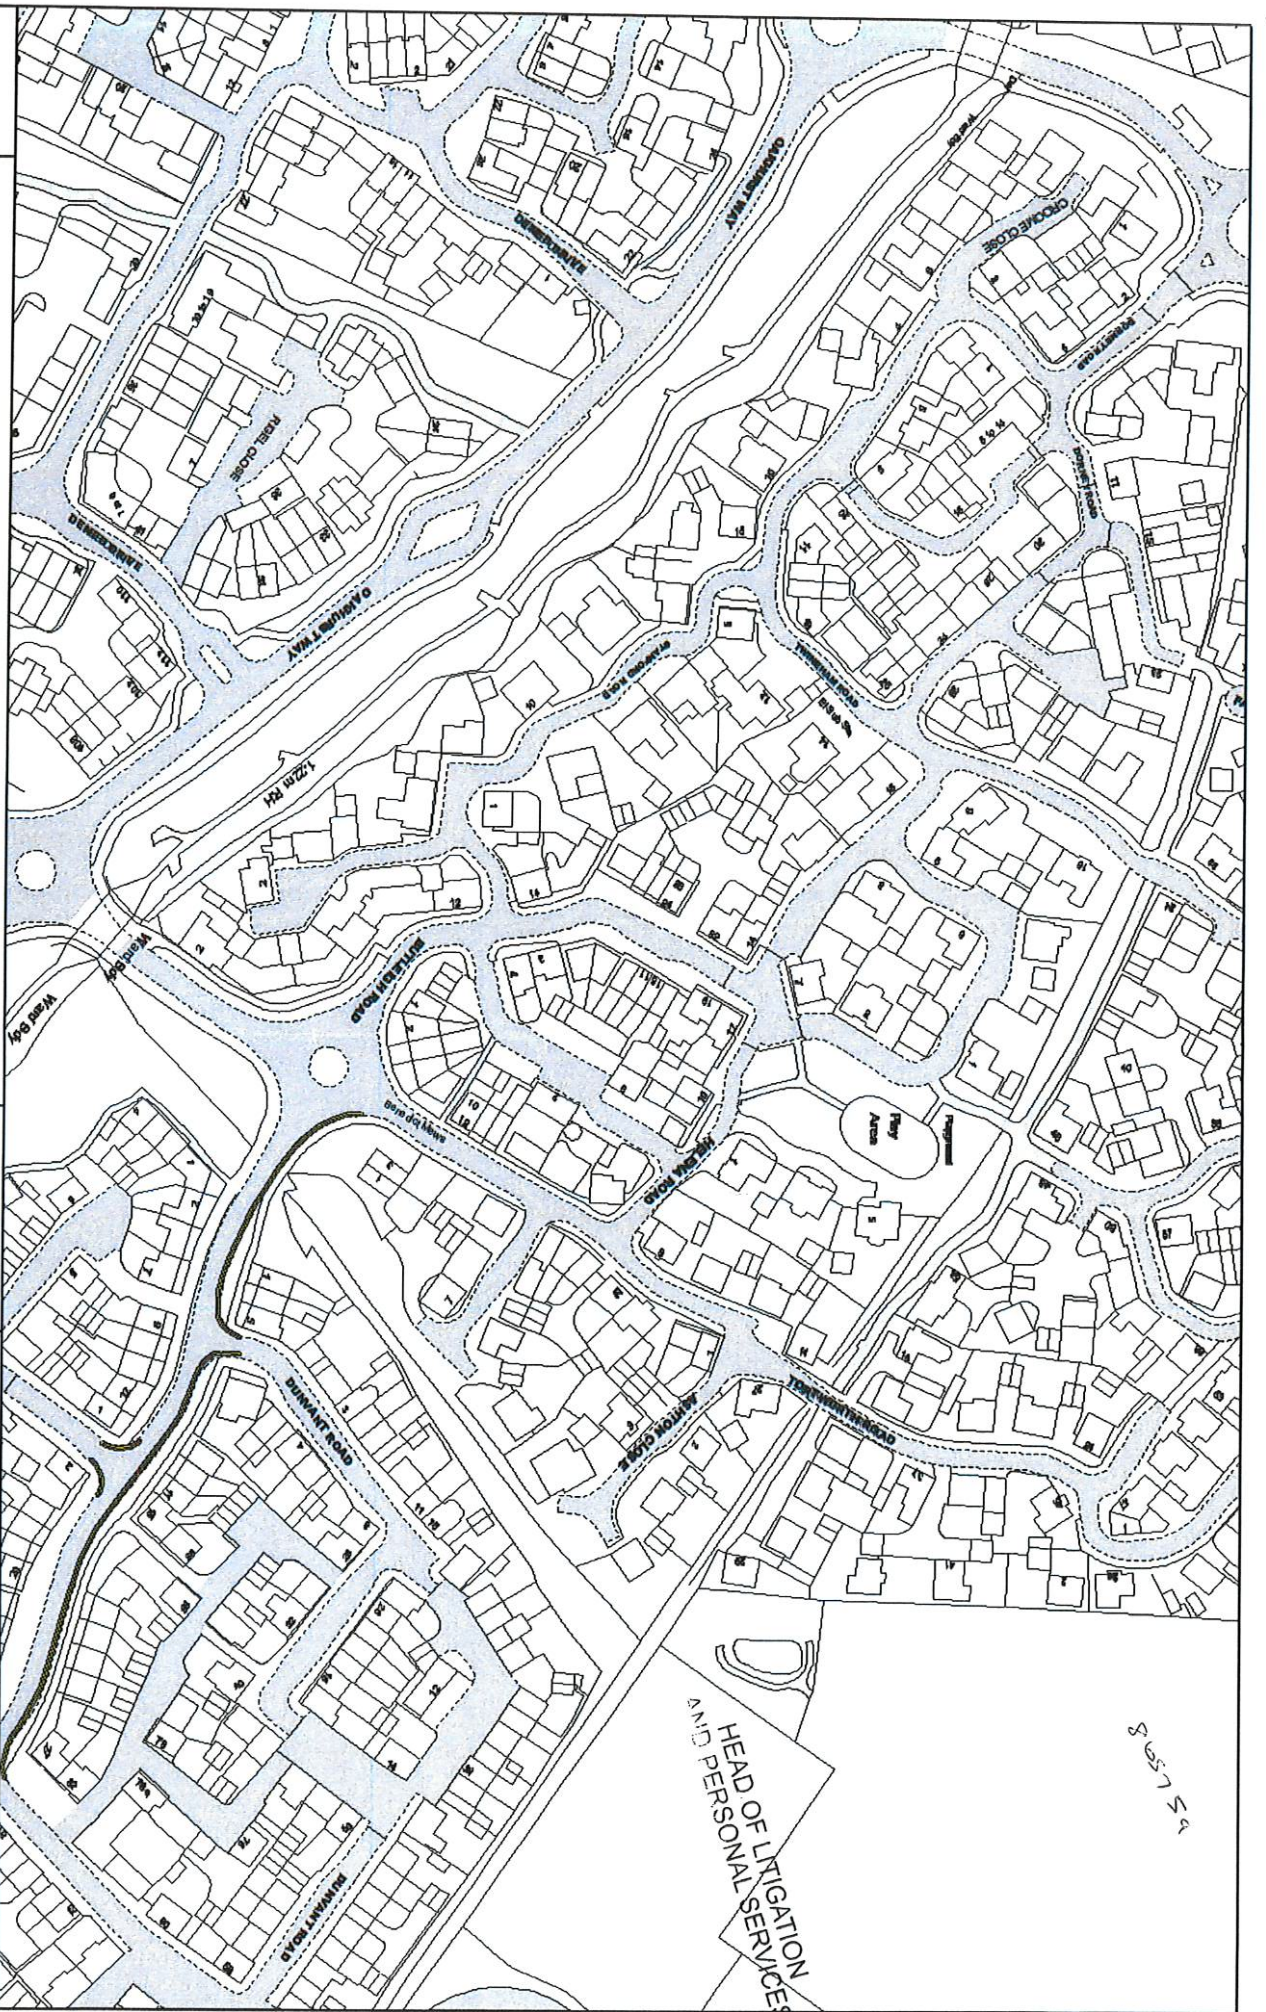

HEAD OF LITIGATION
AND PERSONAL SERVICES

80575a

SCALE	1 : 1250 @ A3
DATE	10/06/2019
UAP	Title Ref: BP728
REVISION	0

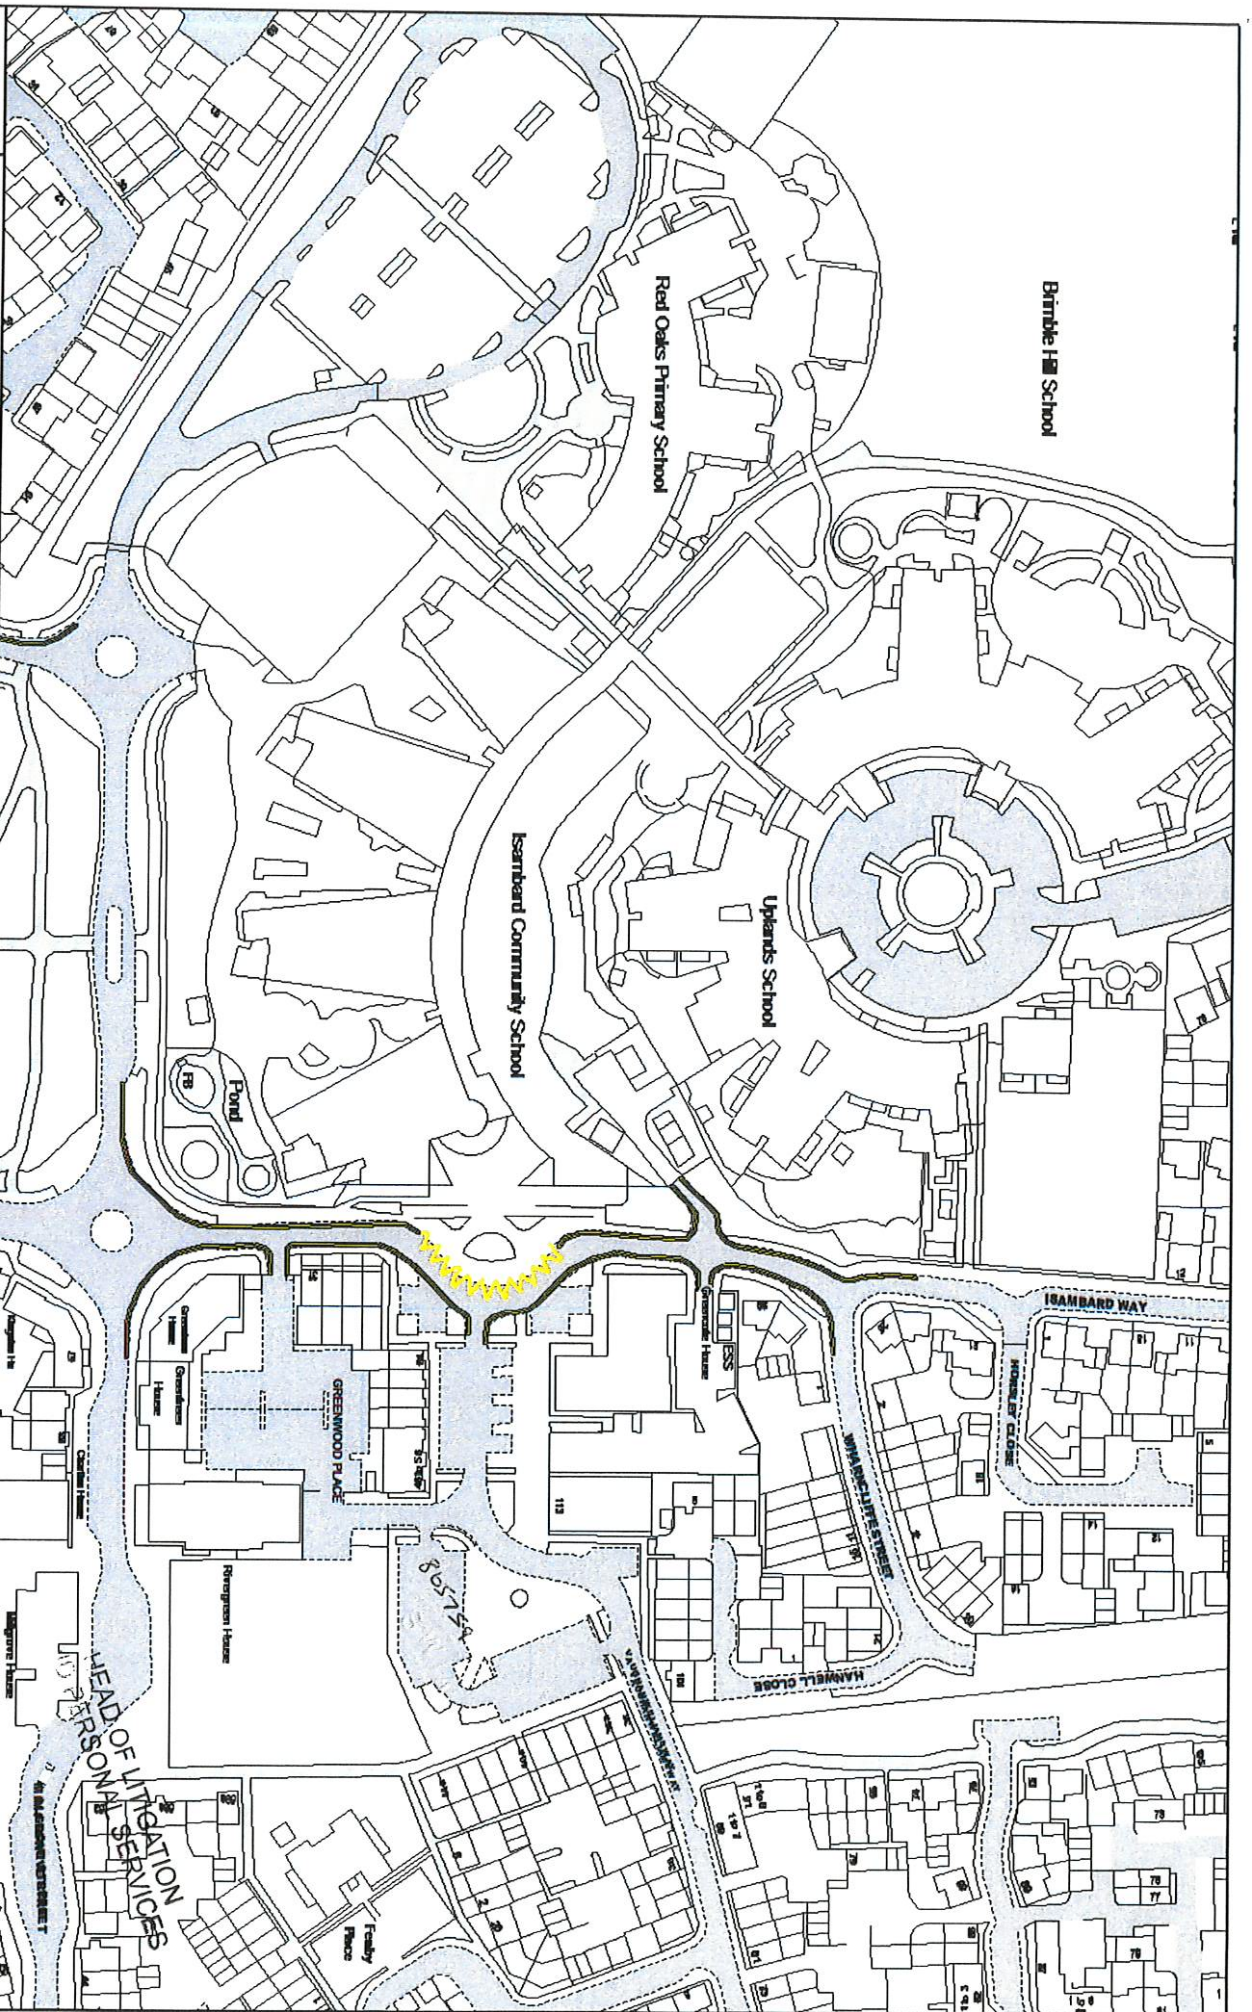

Order Title: SWINDON BOROUGH COUNCIL (WAITING AND LOADING RESTRICTIONS AND PARKING PLACES CONSOLIDATION) ORDER 2017

NOTE: SEE KEY SHEET FOR RESTRICTIONS DISPLAYED

BP28



SCALE 1 : 1250 @ A3

DATE 1006/2019


MAP Title Ref: BP29

REVISION 2



Order Title: SWINDON BOROUGH COUNCIL (WAITING AND LOADING RESTRICTIONS AND PARKING PLACES CONSOLIDATION) ORDER 2017

NOTE: SEE KEY SHEET FOR RESTRICTIONS DISPLAYED

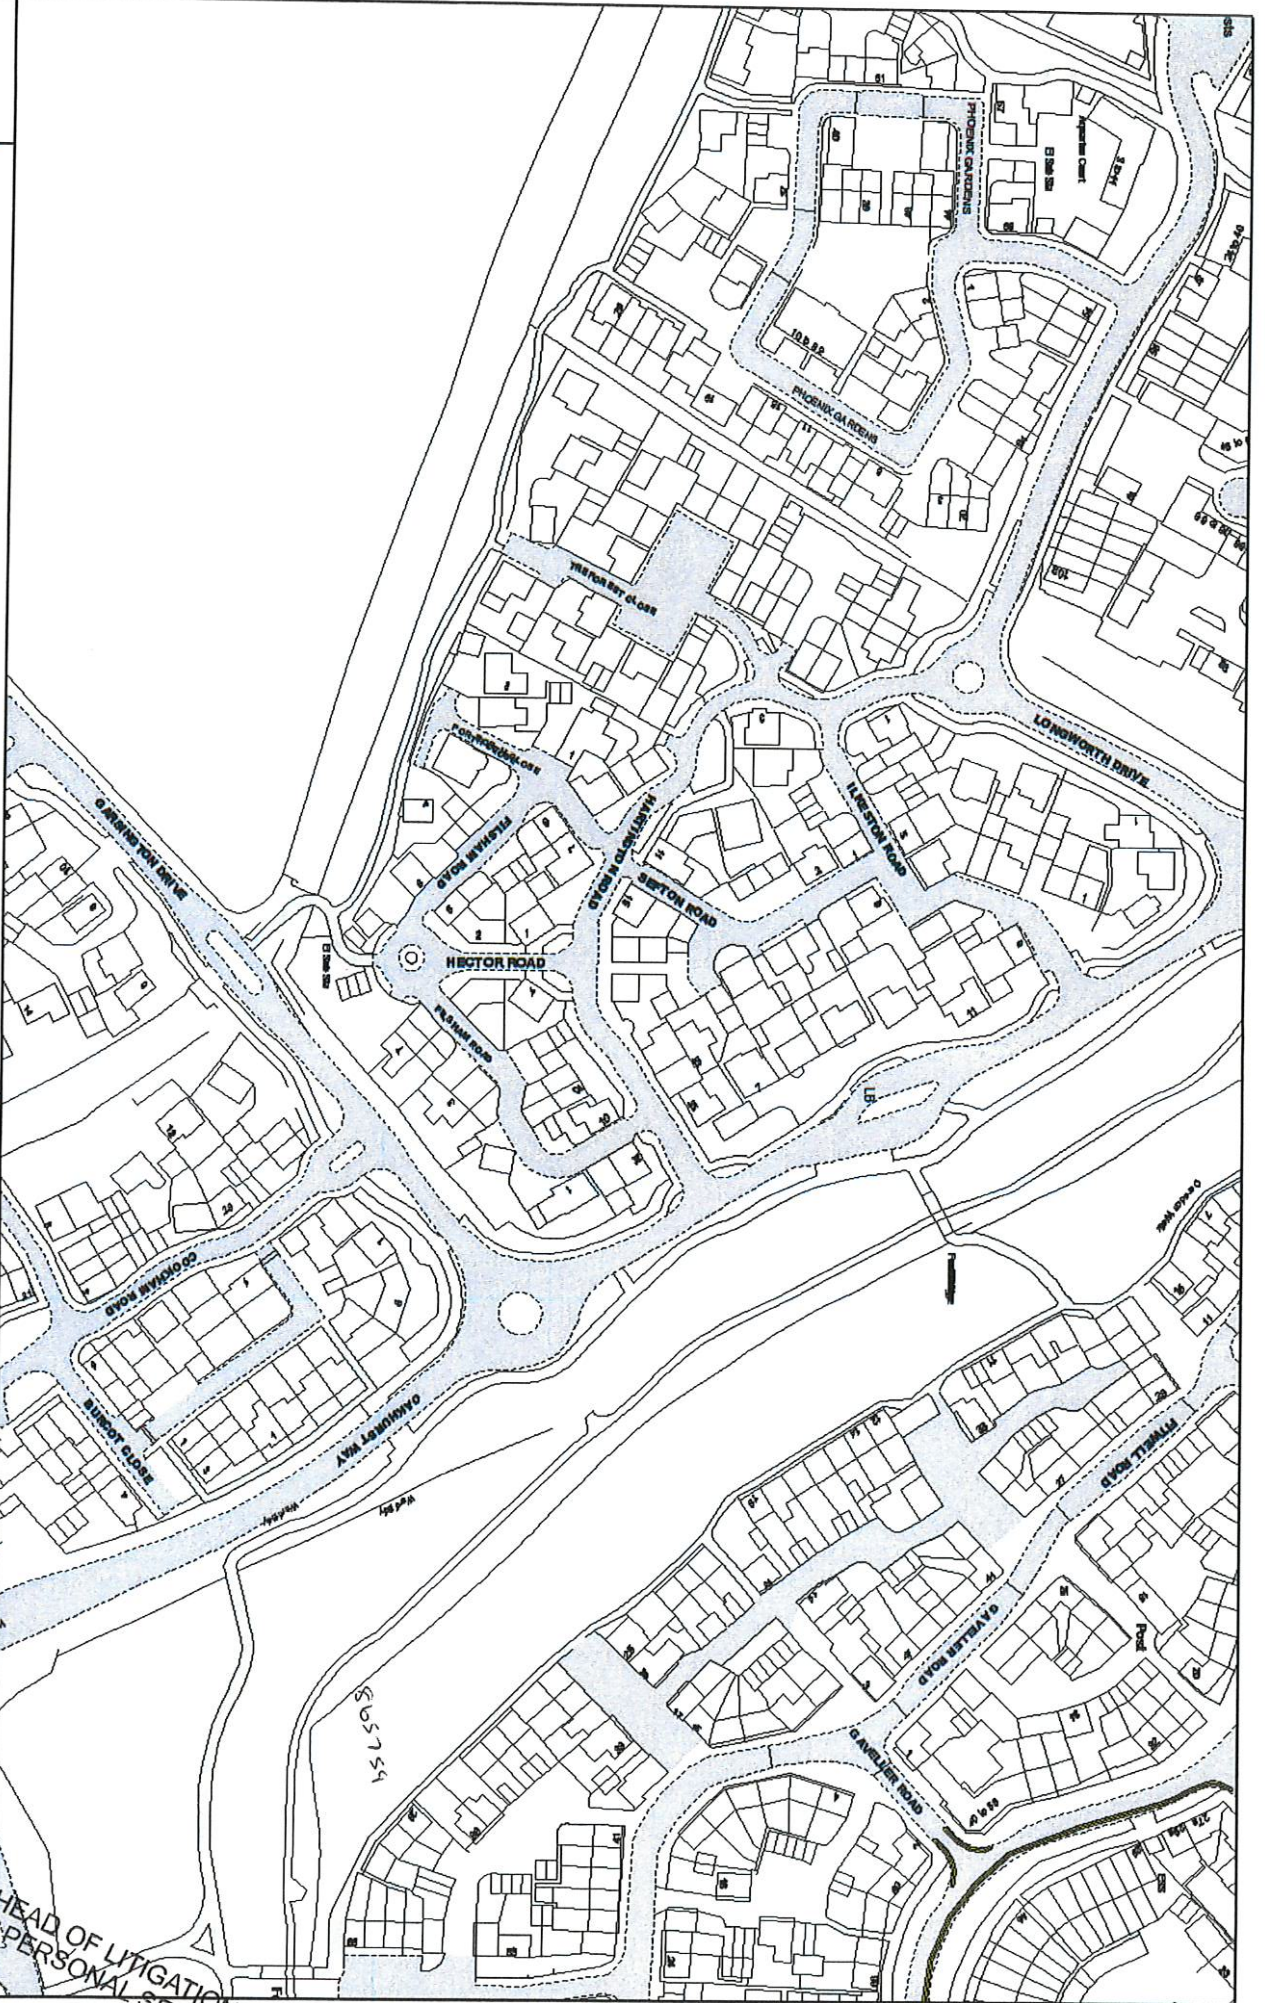

HEAD OF LITIGATION
AND PERSONAL SERVICES

SCALE 1 : 1250 @ A3

DATE 10/05/2019

MAP Title Ref: B028

REVISION 0



BP28



