

SWINDON BOROUGH COUNCIL

(PERMITTED PARKING AREA AND SPECIAL PARKING AREA)

(WAITING RESTRICTIONS, STREET PARKING PLACES, CLEARWAYS AND BUS STOP

CLEARWAYS) CONSOLIDATION ORDER 2003

AMENDMENT ORDER (NO.5) 2009

Swindon Borough Council (hereinafter referred to as "the Council") in exercise of the powers conferred by Sections 1(1), 2(1) to (3), 4(2), 19, 32, 35, 45, 46, 47, 49, 124 and Part IV of Schedule 9 of the Road Traffic Regulation Act 1984 ("the Act of 1984"), as amended and the Traffic Management Act 2004 and of all other enabling powers, and after consultation with the Chief Officer of Police in accordance with Part III of Schedule 9 to the Act of 1984 and with the Traffic Management Act 2004, hereby make the following Order:-

PART I
CITATION AND INTERPRETATION

1. This Order shall come into operation on the 8th June 2009 and may be cited as the Swindon Borough Council (Permitted Parking Area and Special Parking Area) (Waiting Restrictions, Street Parking Places, Clearways and Bus Stop Clearways) Consolidation Order 2003 Amendment Order (No.5) 2009.
2. For the purposes of this Order under the Traffic Management Act 2004 'Permitted Parking Area and Special Parking Area' shall be replaced by 'Special Enforcement Areas and Civil Enforcement Areas' and 'Parking Attendants' shall be replaced by 'Civil Enforcement Officers'.
3. The Swindon Borough Council (Permitted Parking Area and Special Parking Area) (Waiting Restrictions, Street Parking Places, Clearways and Bus Stop Clearways) Consolidation Order 2003 ("the Consolidation Order") is hereby varied as follows:-

- (a) By the revision of the following sheets attached to the Consolidation Order of 2003:

Swindon Restriction Map Update

- (b) By the revision of the Schedule of plans attached to the Consolidation Order which refer to lengths of roads identified and listed below together with the revised plan numbers to be annexed to this Order.

Plan Number AJ59 (Sheet Revision Number 3)
Shrivenham Road

Plan Number AJ60 (Sheet Revision Number 2)
Shrivenham Road

THE COMMON SEAL of
SWINDON BOROUGH COUNCIL
was hereunto affixed this
3rd June 2009
in the presence of:

[Signature]
CERTIFIED TO BE A TRUE
COPY OF THE ORIGINAL

101 85

[Signature]
HEAD OF CONVEYANCING
ENVIRONMENT AND CONTRACTS



Swindon Borough Council
Civic Offices
Euclid Street
Swindon
SN1 2JH

TITLE -
(PERMITTED PARKING AREA AND SPECIAL PARKING AREA)
(WAITING RESTRICTIONS, STREET PARKING PLACES, CLEARWAYS
AND BUS STOP CLEARWAYS) CONSOLIDATION ORDER 2003
AMENDMENT ORDER No.5 2009


This map is reproduced from Ordnance Survey material with the permission of Ordnance Survey on behalf of the Controller of Her Majesty's Stationary Office © Crown Copyright.
Unauthorised reproduction infringes Crown Copyright and may lead to prosecution or civil proceedings.
Swindon Borough Council 100024296 2009

SCALE:
1:1250

DATE:
SEALED
03 JUNE 2009

AREA CODE:
AJ59

SHEET REVISION NUMBER - 3
SHEET ACTIVE FROM -
08 JUNE 2009

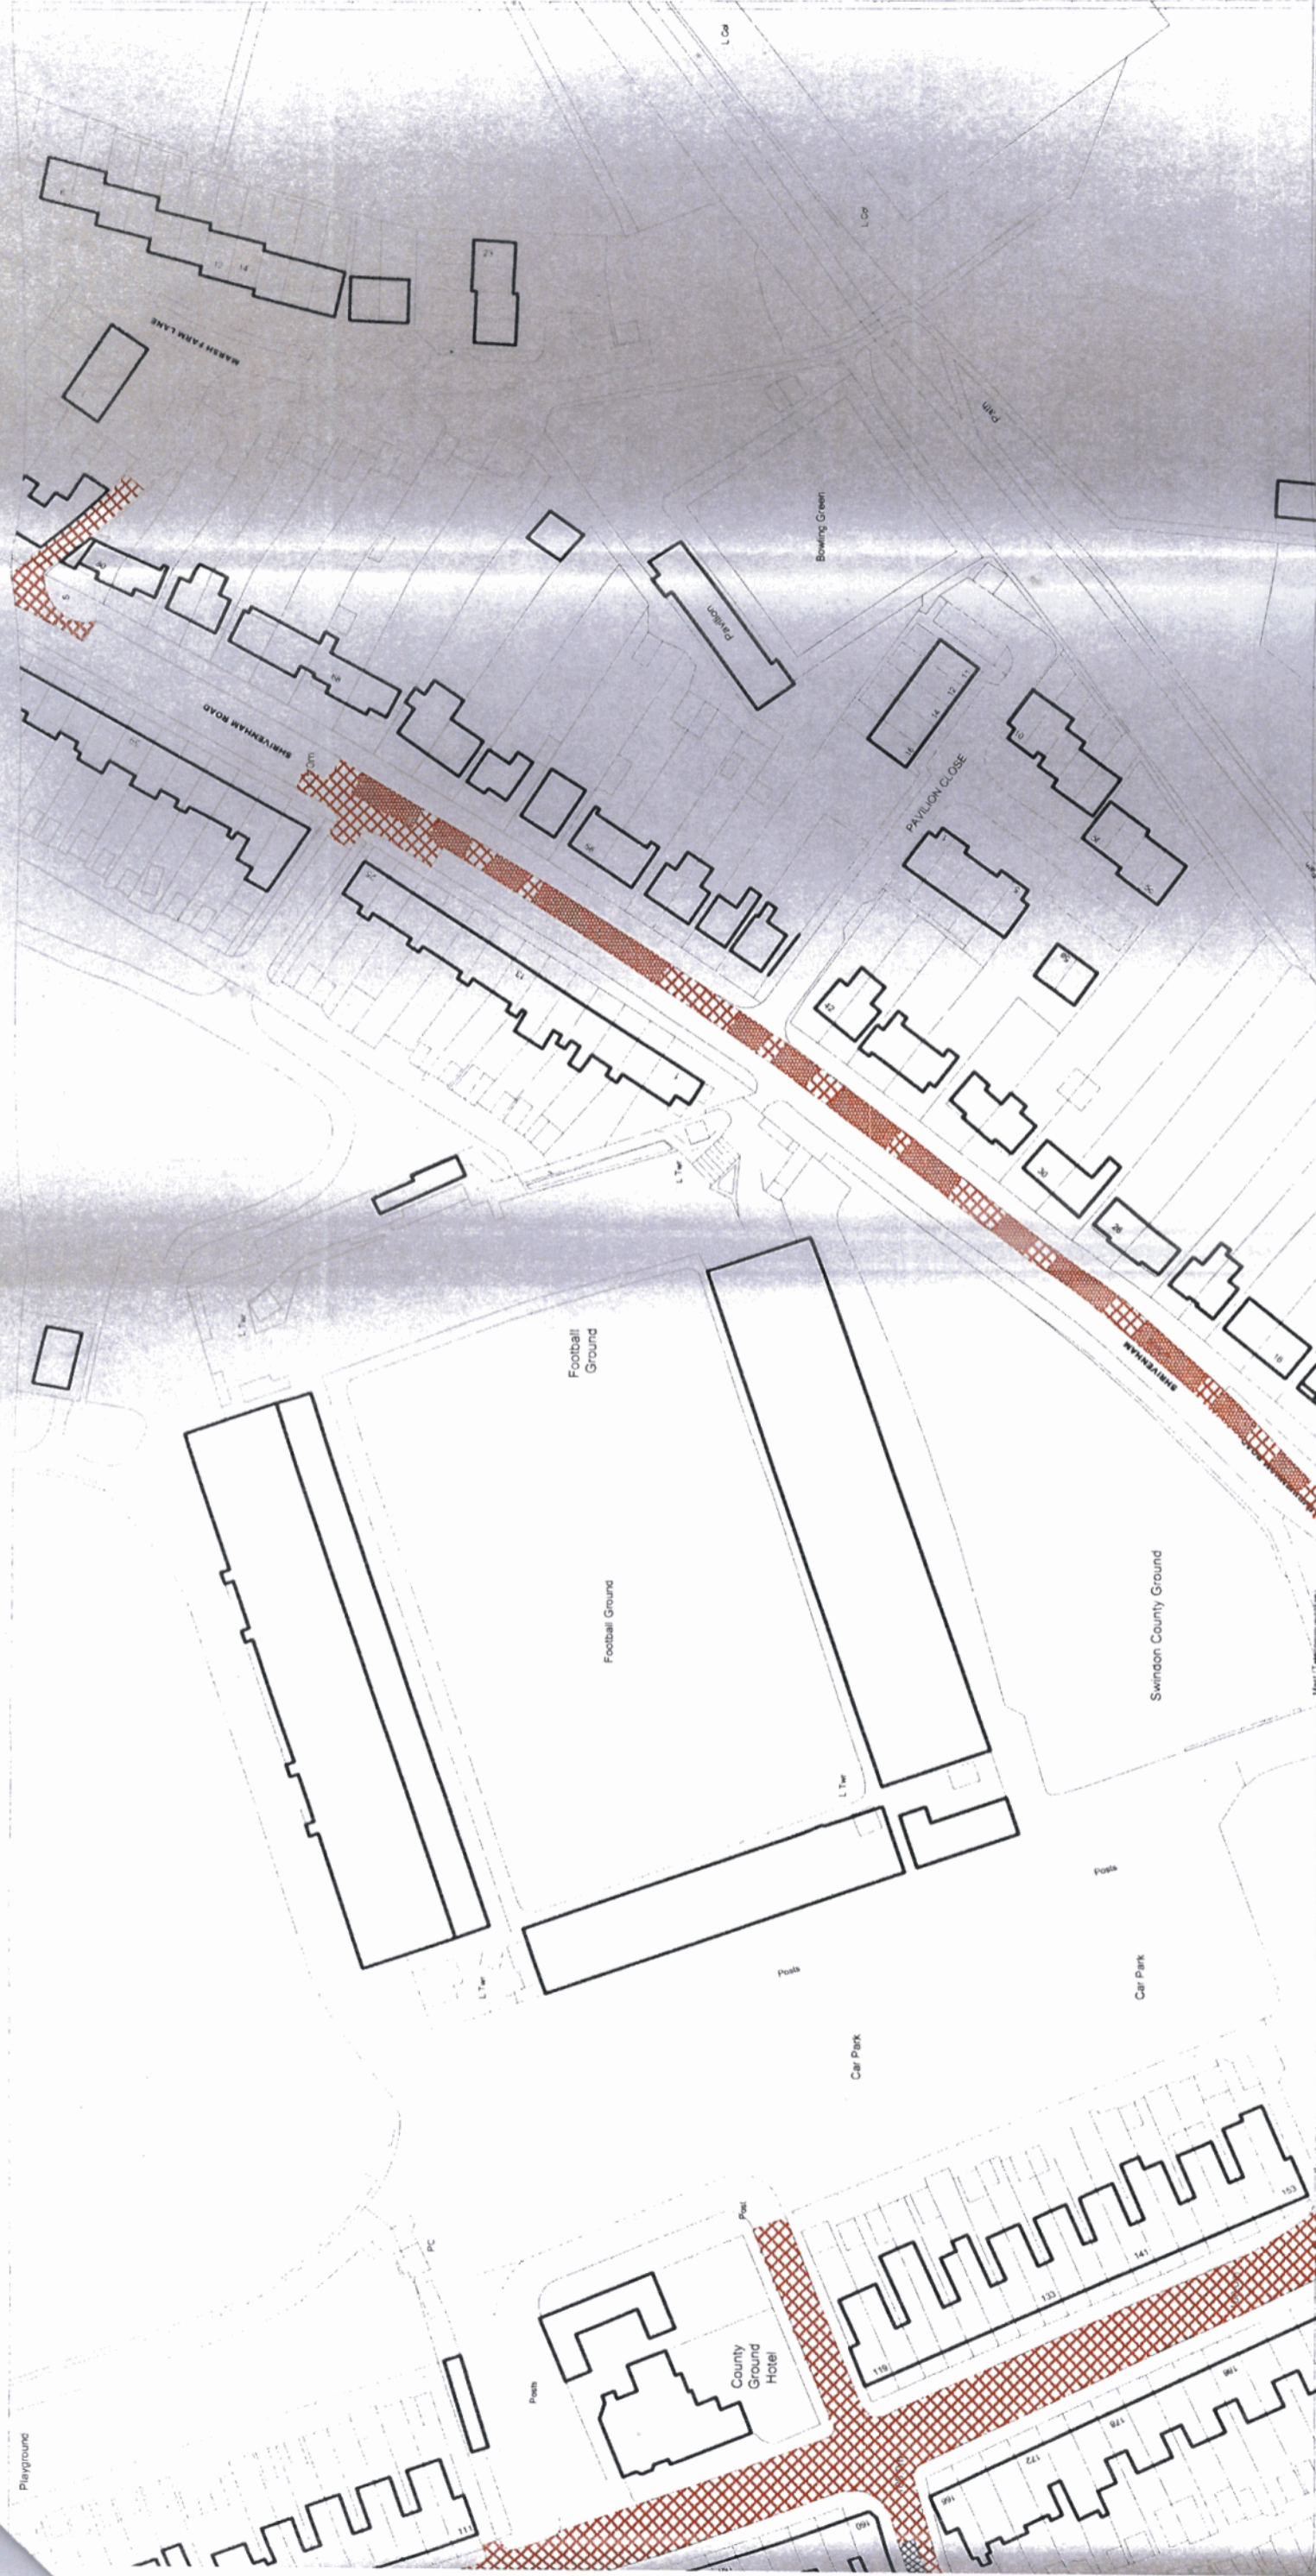

TITLE -

**(PERMITTED PARKING AREA AND SPECIAL PARKING AREA)
(WAITING RESTRICTIONS, STREET PARKING PLACES, CLEARWAYS
AND BUS STOP CLEARWAYS) CONSOLIDATION ORDER 2003
AMENDMENT ORDER No.5 2009**

Swindon Borough Council
Civic Offices
Euclid Street
Swindon
SN1 2JH

AREA CODE:
AJ60

SCALE:
1:1250

DATE:
SEALED
03 JUNE 2009

SHEET REVISION NUMBER - 2
SHEET ACTIVE FROM -
08 JUNE 2009



This map is reproduced from Ordnance Survey material with the permission of Ordnance Survey on behalf of the Controller of Her Majesty's Stationary Office © Crown Copyright.
Unauthorised reproduction infringes Crown Copyright and may lead to prosecution or civil proceedings.
Swindon Borough Council 100024296 2009