

SWINDON BOROUGH COUNCIL
(WAITING AND LOADING RESTRICTIONS AND PARKING PLACES
CONSOLIDATION) ORDER 2010 (VARIATION NO. 2) ORDER 2010

Swindon Borough Council in exercise of the powers conferred by Sections 1(1), 2(1) to (3), 4(2), 19, 32, 35, 45, 46, 47 and 124 of and Part IV of Schedule 9 of the Road Traffic Regulation Act 1984 (the Act of 1984), as amended and the Traffic Management Act 2004 ("the Act of 2004") and of all other enabling powers and after having obtained the authorisation of the Secretary of State for Transport in exercise of his powers under Sections 64 and 65 of the Act of 1984 and after consultation with the Chief Officer of Police in accordance with Part III of Schedule 9 to the Act of 1984, hereby make the following Order:-

- 1 The Order shall come into operation on the 11th day of October 2010 and may be cited as the "Swindon Borough Council (Waiting and Loading Restrictions and Parking Places Consolidation) Order 2010 (Variation No. 2) Order 2010".
- 2 This Order shall vary The Swindon Borough Council (Waiting and Loading Restrictions and Parking Places Consolidation) Order 2010 as follows:
 - A) A new expression shall hereby be inserted after the definition of "waiver certificate" in Article 4 Interpretation:

"Zone" means any of the residents parking or designated restricted parking areas shown on the Plans.
 - B) The following plans marked tile reference "C033 sheet revision number 0 shall be revised to sheet revision number 1, CO34 sheet revision number 1, CP33 sheet revision number 1, CP34 sheet revision number 1, CQ34 sheet revision number 1 shall be revised to sheet revision number 2".
 - C) The effect of this Order is to incorporate prohibition of waiting between the hours of 10 am to 12 noon on Carlisle Avenue, Bouverie Avenue, Lakeside, Greywethers Avenue, Sandown Avenue, Corby Avenue, Lambourn Avenue, Scotby Avenue, and (Old) Marlborough Road.
 - D) Any preceding revisions of the said plans are revoked and substituted with the plans attached to this Order.

THE COMMON SEAL of

SWINDON BOROUGH COUNCIL

was hereunto affixed this


6th day of October 2010

in the presence of:

CERTIFIED TO BE A TRUE
COPY OF THE ORIGINAL

S.P. TAYLOR
DIRECTOR OF LAW AND
DEMOCRATIC SERVICES

HEAD OF LITIGATION
AND PERSONAL SERVICES

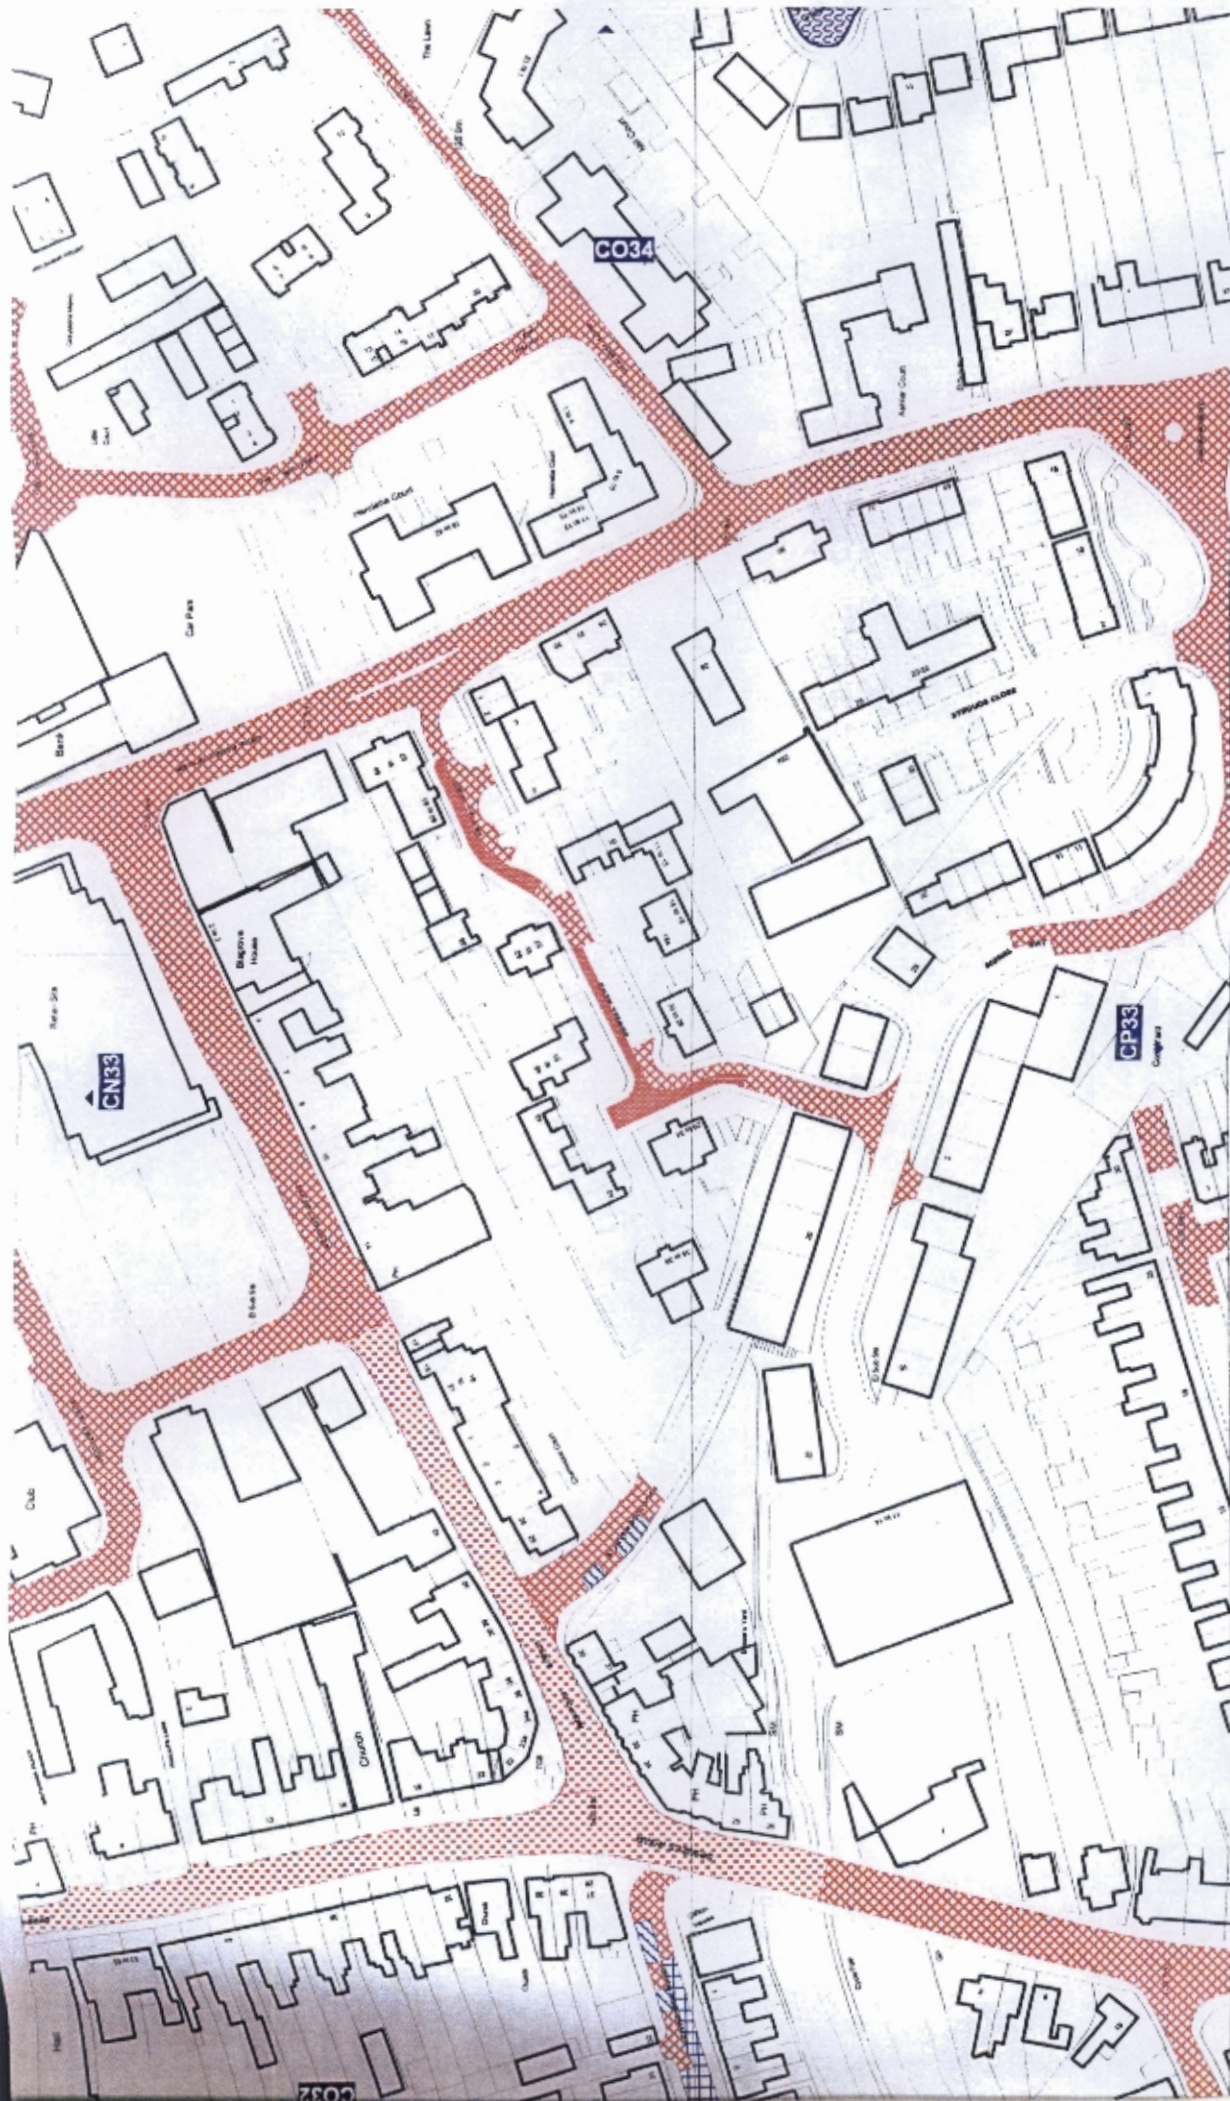

**SWINDON BOROUGH COUNCIL
(WAITING AND LOADING
RESTRICTIONS AND PARKING
PLACES CONSOLIDATION)
ORDER 2010**



Title Ref: CO33 SHEET REVISION NUMBER:1

DATE SEALED: 06/10/2010

OPERATIONAL DATE: 11/10/2010

SCALE: 1 : 1250



This map is reproduced from the Swindon Borough Council's Planning Department. It is the property of the Council and is not to be used for any other purpose without the Council's permission. The Council is not responsible for any errors or omissions in this map. The Council is not responsible for any loss or damage arising from the use of this map. The Council is not responsible for any loss or damage arising from the use of this map.

HEAD OF LITIGATION
AND PERSONAL SERVICES

AS



Title Ref: CP33 SHEET REVISION NUMBER 2

DATE SEALED: 06/10/2010

OPERATIONAL DATE: 11/10/2010

SCALE: 1 : 1250

Key to Restriction Types Displayed

- Permanent Parking
- Zone Marked "One Way"
- No Waiting at Any Time
- Limited Waiting (See A1)
- Limited Waiting (See A2)
- Limited Waiting (See A3)



This map is reproduced from Ordnance Survey data with the permission of Ordnance Survey on behalf of the Controller of Her Majesty's Stationery Office. It is reproduced by Swindon Borough Council. Crown copyright and may need to be reproduced or used in whole or in part.

Swindon Borough Council
Planning & Development
Licence No. 10000198, 2010


11477

**SWINDON BOROUGH COUNCIL
(WAITING AND LOADING
RESTRICTIONS AND PARKING
PLACES CONSOLIDATION)
ORDER 2010**



A. C. J.

**HEAD OF LITIGATION
AND PERSONAL SERVICES**

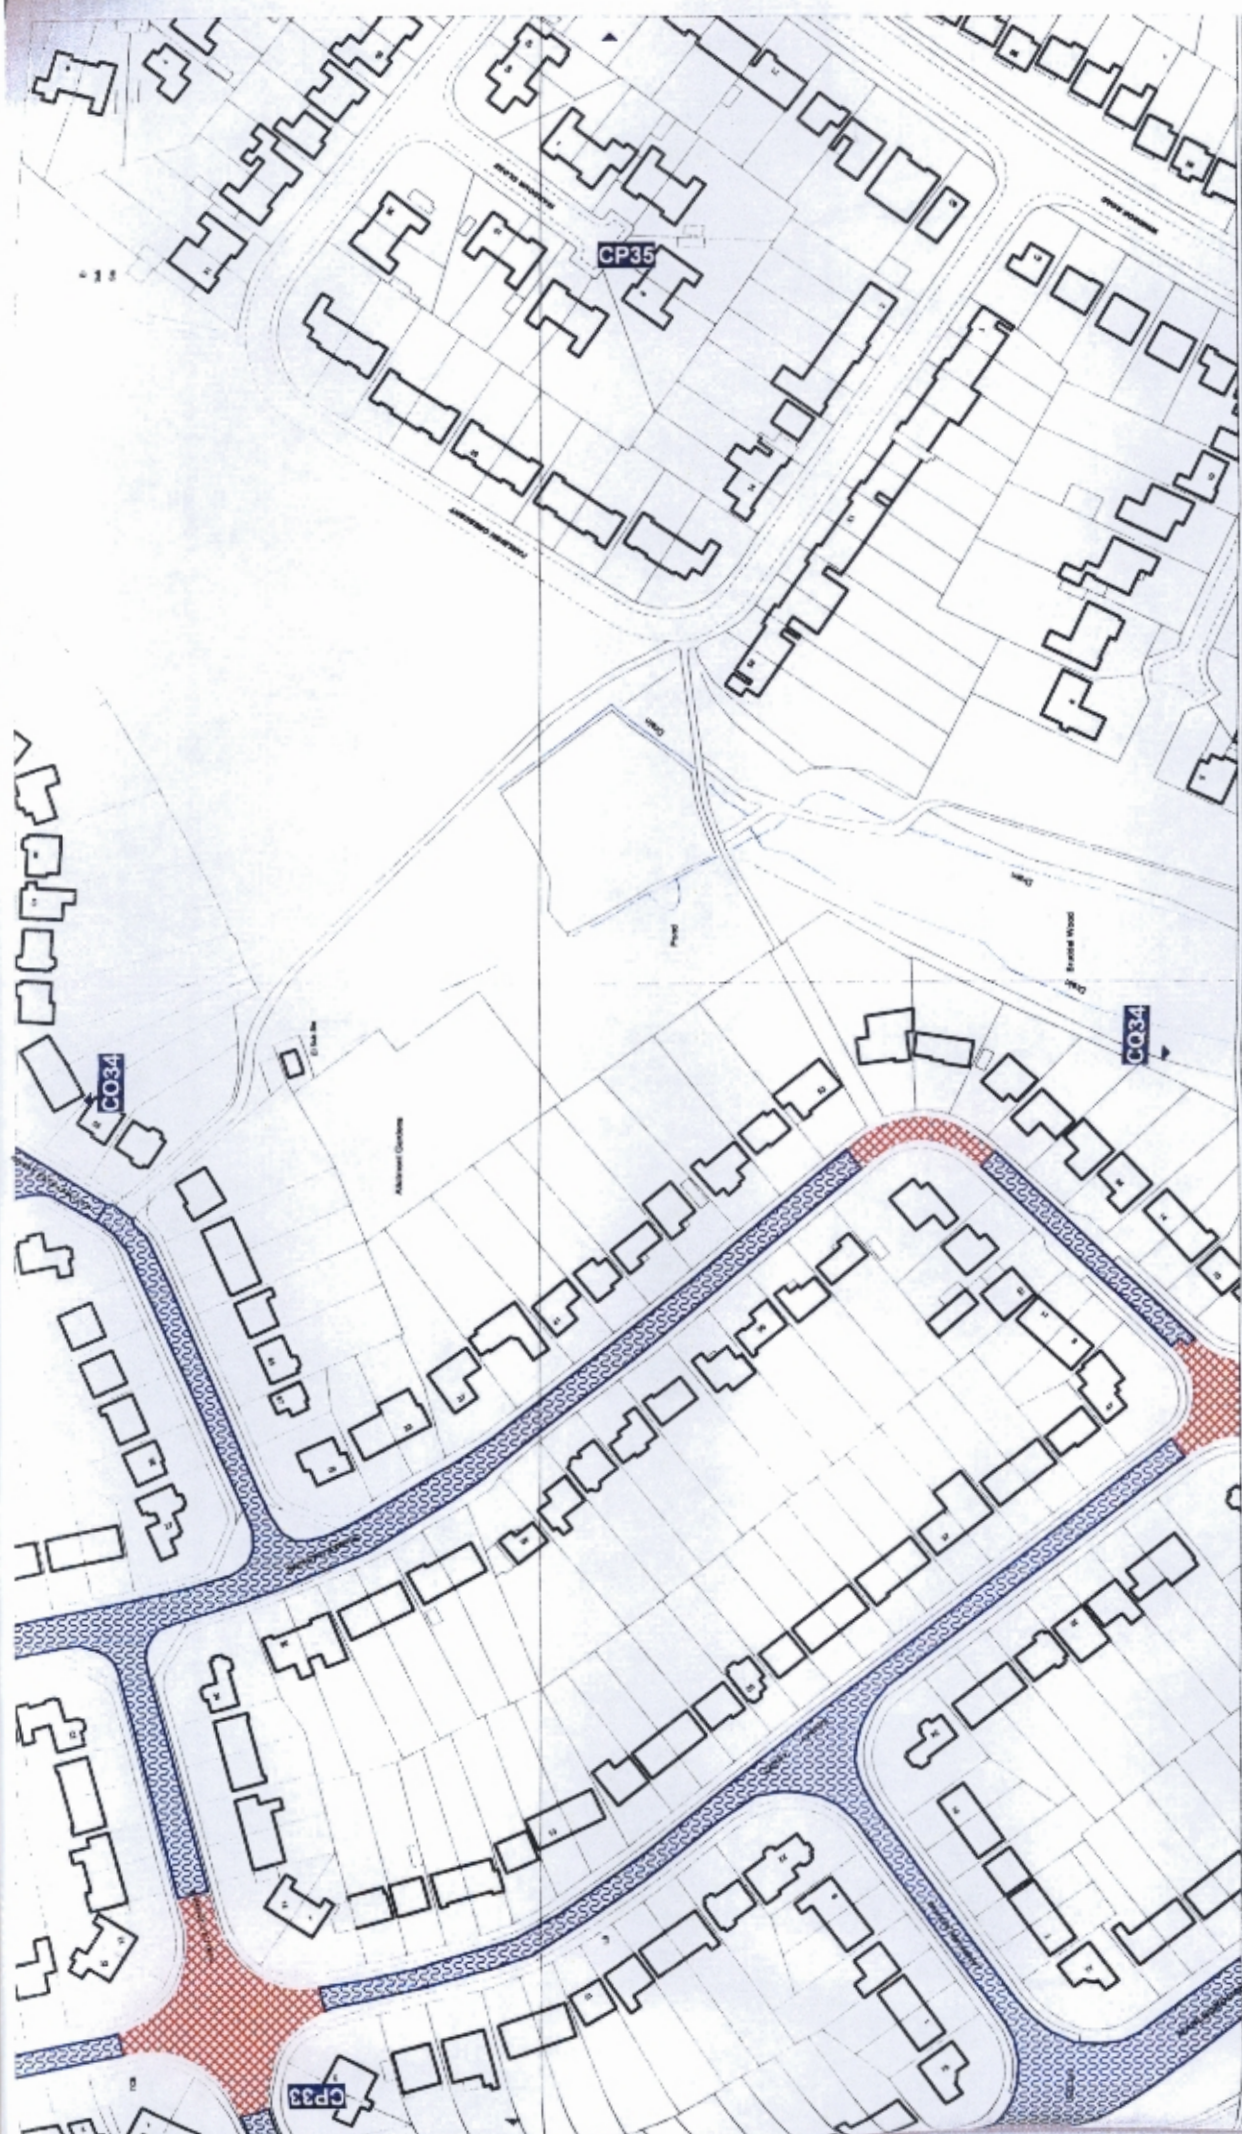

**SWINDON BOROUGH COUNCIL
(WAITING AND LOADING
RESTRICTIONS AND PARKING
PLACES CONSOLIDATION)
ORDER 2010**



This map is prepared by the Council's Survey Department. It is not a legal document. It is for information only. It is not to be used for any other purpose. It is not to be used for any other purpose. It is not to be used for any other purpose.

Key to Restriction Types Displayed

Restricted Parking
Zone Mon-Fri 10am-12pm

No Waiting At Any Time

Title Ref: CP34 SHEET REVISION NUMBER:2

DATE SEALED: 06/10/2010

OPERATIONAL DATE: 11/10/2010

SCALE: 1 : 1250

HEAD OF LITIGATION
AND PERSONAL SERVICES

Handwritten signature



Title Ref: CQ34 SHEET REVISION NUMBER 2

DATE SEALED: 06/10/2010

OPERATIONAL DATE: 11/10/2010

SCALE: 1 : 1250

Key to Restriction Types Displayed

- Restricted parking Zone Mon-Fri 10am-12pm
- No Waiting At Any Time



This map is reproduced from Ordnance Survey data and is the copyright of the Ordnance Survey. It is reproduced here by permission of the Ordnance Survey. It is not to be used for any other purpose without the permission of the Ordnance Survey. It is not to be used for any other purpose without the permission of the Ordnance Survey.

11477

**SWINDON BOROUGH COUNCIL
(WAITING AND LOADING
RESTRICTIONS AND PARKING
PLACES CONSOLIDATION)
ORDER 2010**



LEGAL LITIGATION
AND PROFESSIONAL SERVICES