

**SWINDON BOROUGH COUNCIL**  
**(WAITING AND LOADING RESTRICTIONS AND PARKING PLACES**  
**CONSOLIDATION) ORDER 2010 (VARIATION NO. 10) ORDER 2010**

Swindon Borough Council in exercise of the powers conferred by Sections 1(1), 2(1) to (3), 4(2), 19, 32, 35, 45, 46, 47 and 124 of and Part IV of Schedule 9 of the Road Traffic Regulation Act 1984 (the Act of 1984), as amended and the Traffic Management Act 2004 ("the Act of 2004" ) and of all other enabling powers and after consultation with the Chief Officer of Police in accordance with Part III of Schedule 9 to the Act of 1984, hereby make the following Order:-

- 1 The Order shall come into operation on the 4<sup>th</sup> day of April 2011 and may be cited as the "Swindon Borough Council (Waiting and Loading Restrictions and Parking Places Consolidation) Order 2010 (Variation No. 10) Order 2010".
- 2 The Swindon Borough Council (Waiting and Loading Restrictions and Parking Places Consolidation) Order 2010 is hereby varied as follows:
  - A) The following plans marked tile reference "CJ35 sheet revision number 0 shall be revised to sheet revision number 1.
  - B) The effect of the Order is to introduce the 'No Waiting At Any Time' restriction on Drakes Way.
  - C) Any preceding revisions of the said plans are revoked and substituted with the plans attached to this Order.

THE COMMON SEAL of  
SWINDON BOROUGH COUNCIL

was hereunto affixed this

30<sup>th</sup> day of March 2011


in the presence of:

**CERTIFIED TO BE A TRUE  
COPY OF THE ORIGINAL**


**S.P. TAYLOR**  
**DIRECTOR OF LAW AND  
DEMOCRATIC SERVICES**

**HEAD OF LITIGATION  
AND PERSONAL SERVICES**

11868

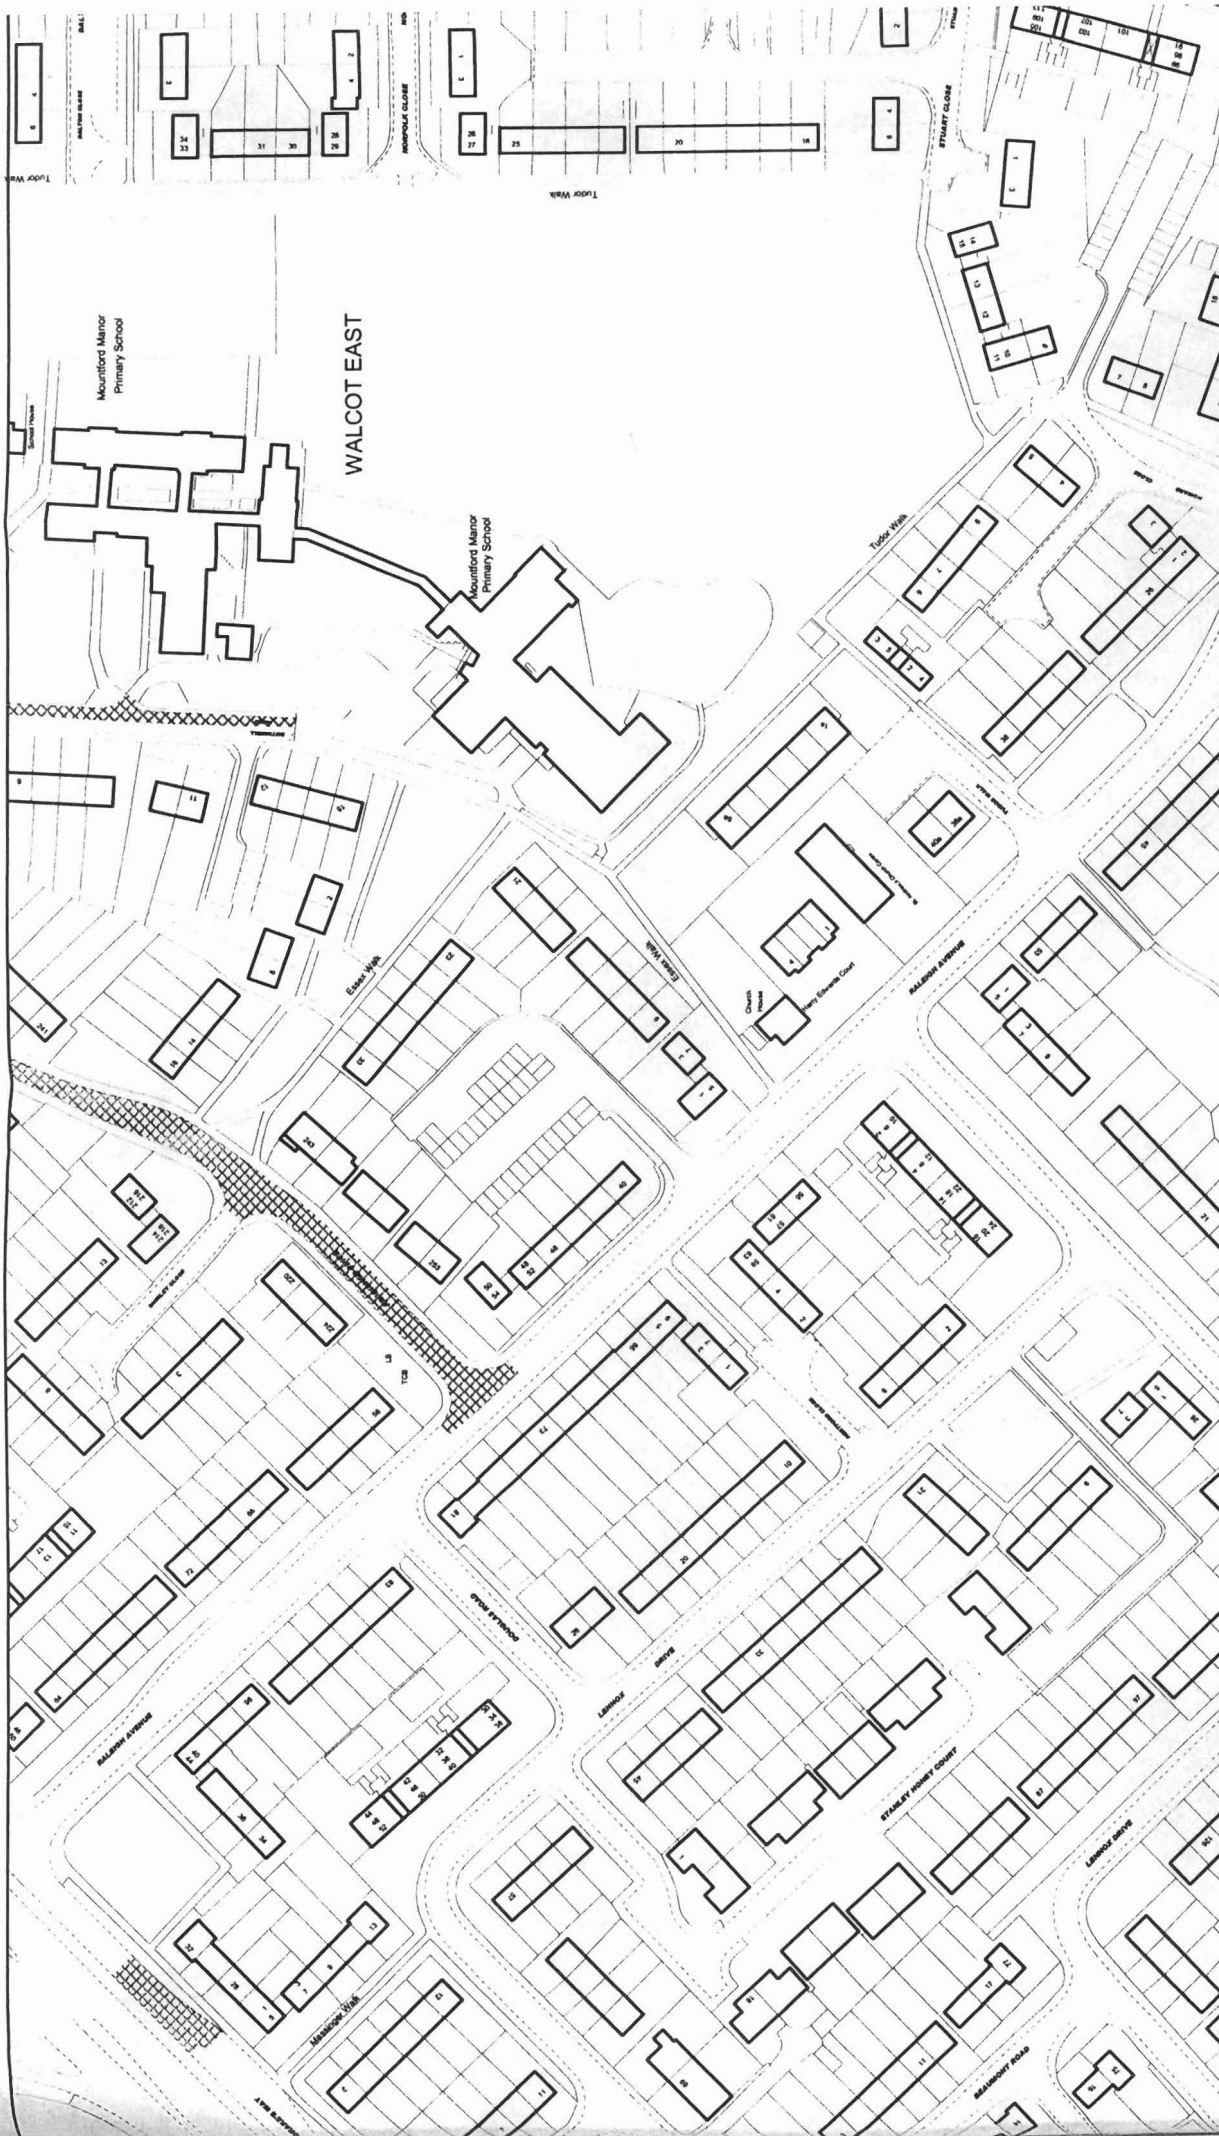

SWINDON BOROUGH COUNCIL  
 (WAITING AND LOADING  
 RESTRICTIONS AND PARKING  
 PLACES CONSOLIDATION)  
 ORDER 2010  
 VARIATION NO. 10 2010

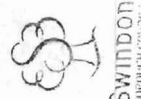

TILE REF: CJ35 SHEET REVISION NUMBER: 1

DATE SEALED:

30 MARCH 2011

OPERATIONAL DATE:

14 APRIL 2011

SCALE:

1 : 1250

Key to Restriction Types Displayed

XXXXX No Waiting At Any Time

This map is reproduced from Ordnance Survey material by the Swindon Borough Council. It is reproduced by permission of the Controller of Her Majesty's Stationery Office (Crown Copyright). Unauthorised reproduction infringes copyright and may lead to prosecution or civil proceedings.