

A. J.

SWINDON BOROUGH COUNCIL
(WAITING AND LOADING RESTRICTIONS AND PARKING PLACES
CONSOLIDATION) ORDER 2010 (VARIATION NO. 4) ORDER 2011
S.P. TAYLOR
DIRECTOR OF LAW AND
ORGANISATIONAL SERVICES

Swindon Borough Council in exercise of the powers conferred by Sections 1(1), 2(1) to (3), 4(2), 19, 32, 35, 45, 46, 47 and 124 of and Part IV of Schedule 9 of the Road Traffic Regulation Act 1984 (the Act of 1984), as amended and the Traffic Management Act 2004 ("the Act of 2004") and of all other enabling powers and after consultation with the Chief Officer of Police in accordance with Part III of Schedule 9 to the Act of 1984, hereby make the following Order:-

- 1 The Order shall come into operation on the 15th day of August 2011 and may be cited as the "Swindon Borough Council (Waiting and Loading Restrictions and Parking Places Consolidation) Order 2010 (Variation No. 4) Order 2011".
- 2 The Swindon Borough Council (Waiting and Loading Restrictions and Parking Places Consolidation) Order 2010 is hereby varied as follows:
 - A) The following plans marked tile reference "CJ25 sheet revision number 0 shall be revised to sheet revision number 1 and CK25 sheet revision number 0 shall be revised to sheet revision number 1".
 - B) The effect of the Order is to introduce 'No Waiting At Any Time' restriction along Carronbridge Road/Frampton Close and Goldsborough Close.
 - C) Any preceding revisions of the said plans are revoked and substituted with the plans attached to this Order.

21691

THE COMMON SEAL of
SWINDON BOROUGH COUNCIL


was hereunto affixed this

10th day of August 2011

in the presence of:

A. J.

HEAD OF LITIGATION
AND PERSONAL SERVICES

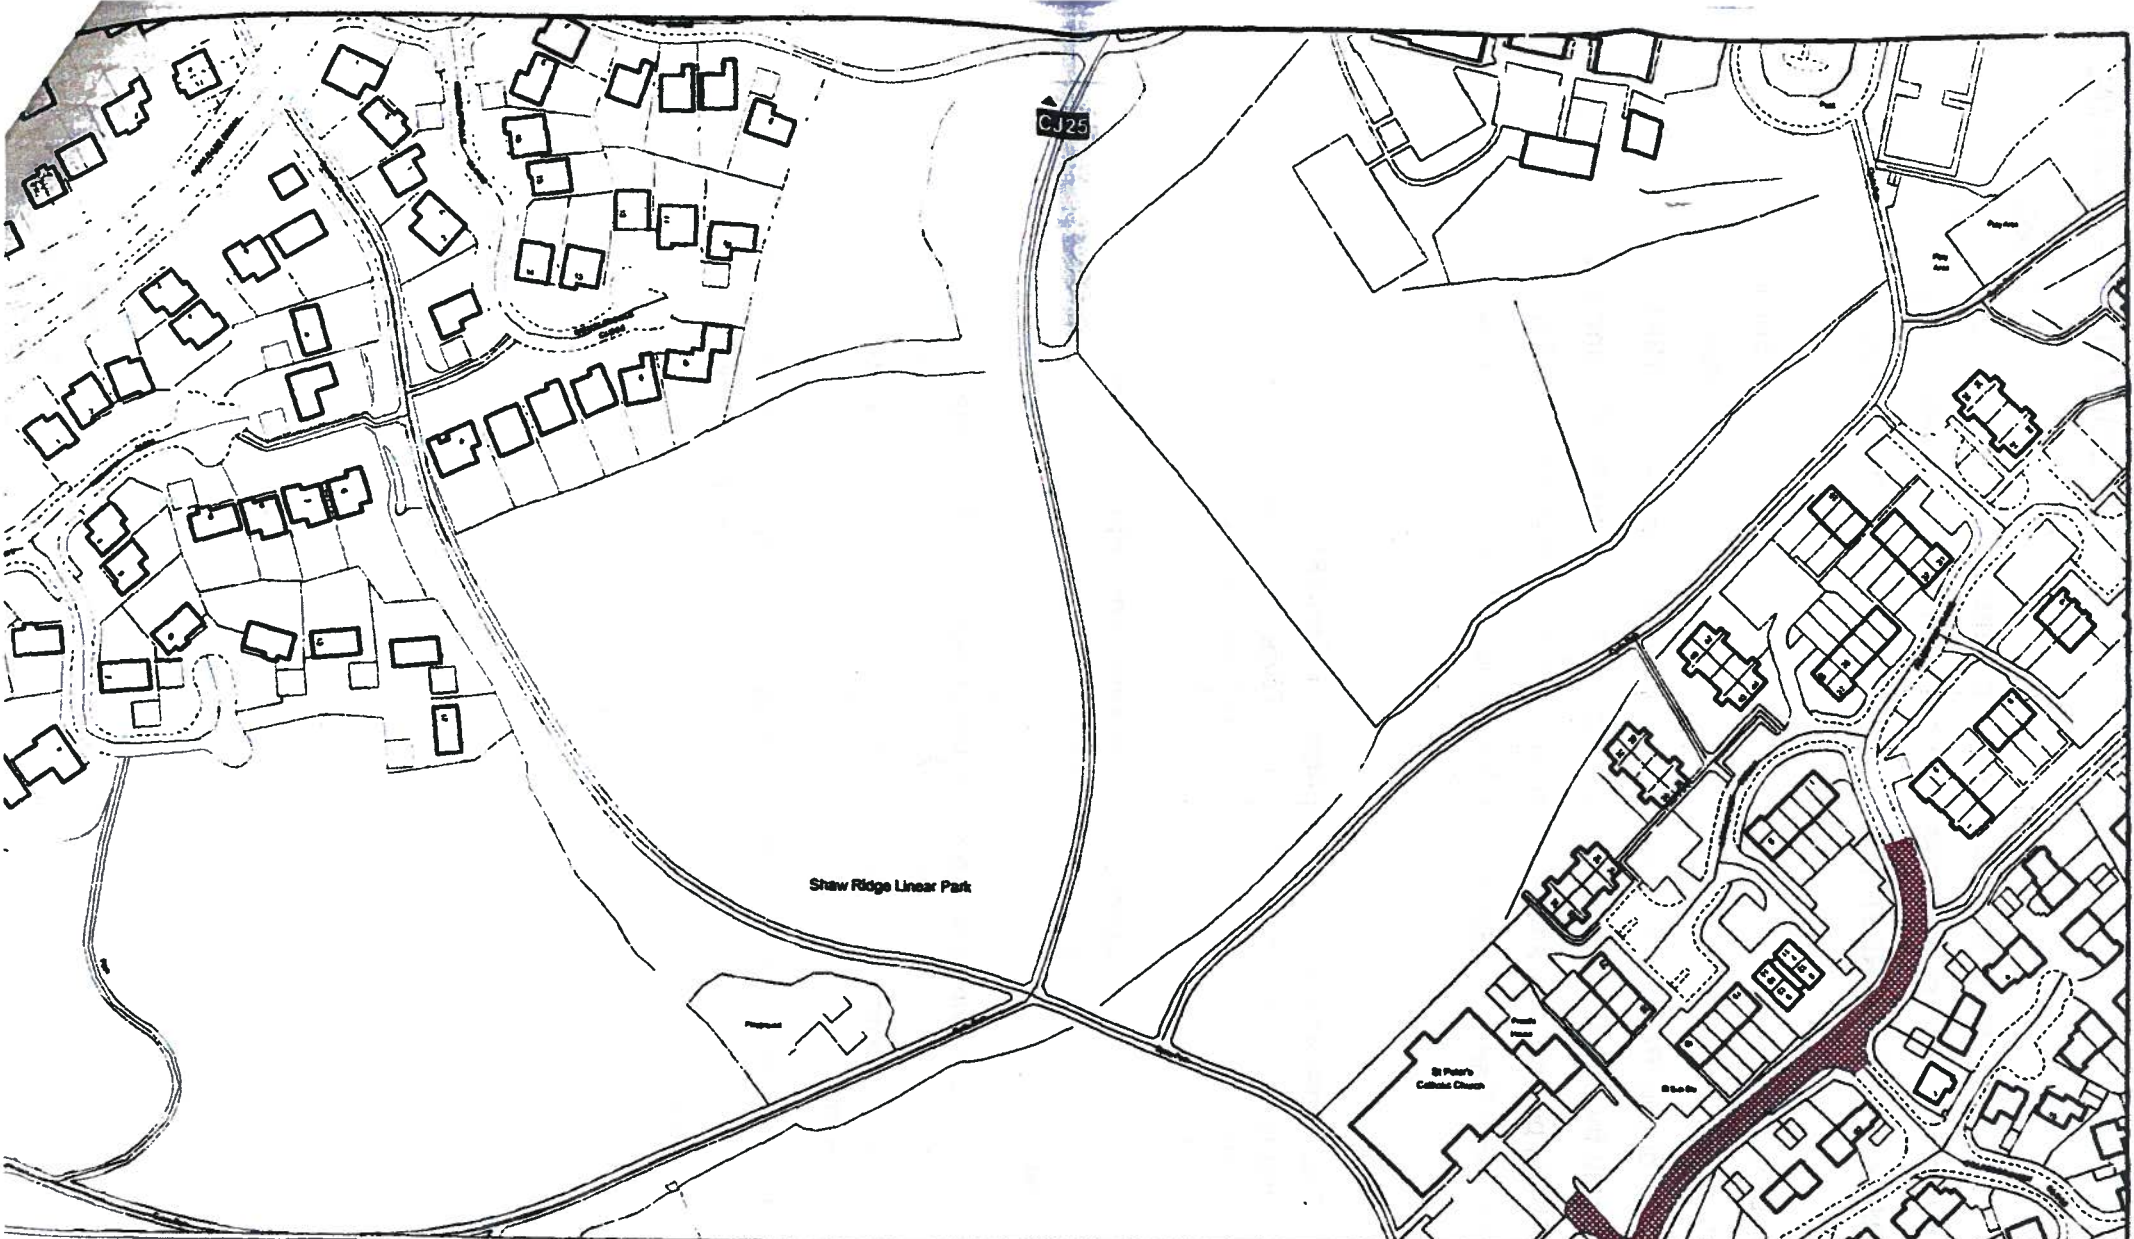


**SWINDON BOROUGH COUNCIL
(WAITING AND LOADING
RESTRICTIONS AND PARKING
PLACES CONSOLIDATION)
ORDER 2010 VARIATION ORDER 2011**

VO NO.4 ORDER 2011 CARRONBRIDGE ROAD




This data is reproduced from Ordnance Survey data with the permission of Ordnance Survey on behalf of the Controller of Her Majesty's Stationery Office (c) Crown Copyright. Unauthorised reproduction without Crown copyright and may lead to prosecution or civil proceedings.
Swindon Borough Council
Reference No. 10062205 2011

Key to Restriction Types Displayed

 **No Waiting At Any Time**


TILE REF: CJ25 SHEET REVISION NUMBER: 0	
DATE SEALED:	10/08/2011
OPERATIONAL DATE:	15/08/2011
SCALE:	1 : 1250

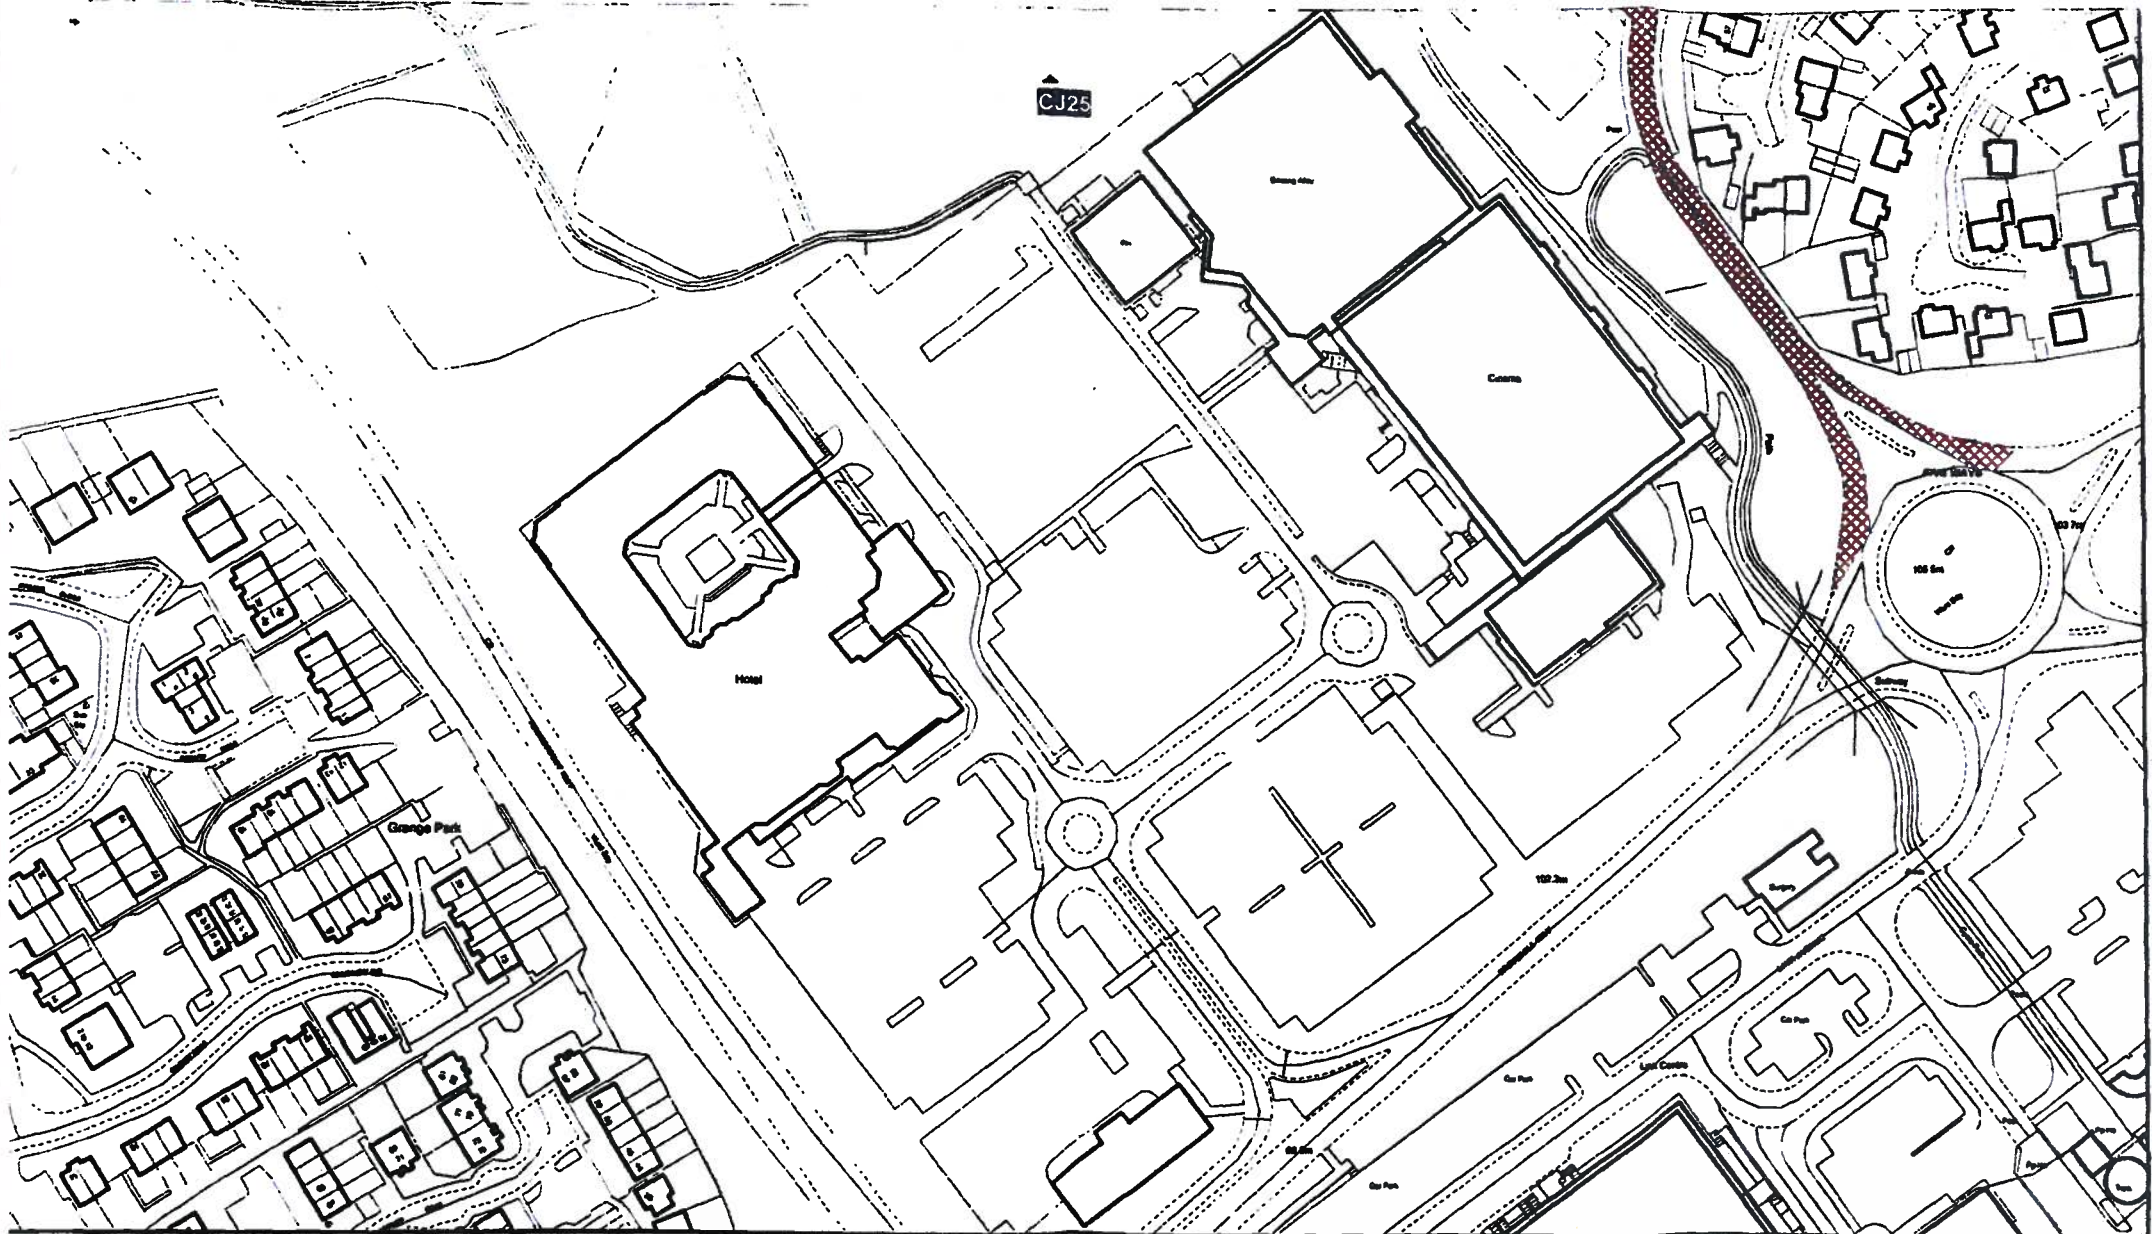

SWINDON BOROUGH COUNCIL
(WAITING AND LOADING
RESTRICTIONS AND PARKING
PLACES CONSOLIDATION)
ORDER 2010 VARIATION ORDER 2011
VO NO. 4 ORDER 2011 CARRONBRIDGE ROAD



The map is reproduced from Ordnance Survey material with the permission of Ordnance Survey on behalf of the Controller of Her Majesty's Stationery Office (C). Crown Copyright. Unauthorised reproduction offence. Crown copyright and may bear in protection of O.S. Licensing No. 100043288 2011 Swindon Borough Council License No. 100043288 2011

Key to Restriction Types Displayed
 No Waiting At Any Time

TILE REF: CK25 SHEET REVISION NUMBER: 0	
DATE SEALED:	10/08/2011
OPERATIONAL DATE:	15/08/2011
SCALE:	1 : 1250