

**SWINDON BOROUGH COUNCIL**

**(WAITING AND LOADING RESTRICTIONS AND PARKING PLACES ) (EXPERIMENTAL  
ORDER NO. 1) 2011**

Swindon Borough Council in exercise of the powers under Sections 9 and 10 of the Road Traffic Regulation Act 1984 (the Act of 1984), as amended, and of all other enabling powers and after consultation with the Chief Officer of Police in accordance with Part III of Schedule 9 to the Act of 1984, hereby make the following Order:-

1. This Order shall come into force on December 5<sup>th</sup> 2011 to remain in force until the 5<sup>th</sup> June 2013 and may be cited as the Swindon Borough Council (Waiting and Loading and Parking Place Restrictions) (Experimental Order No. 1) 2011.
2. The effect of the Order is to experimentally introduce a  
  
'No Waiting At Any Time' restriction along the revised road layout on the attached plan and schedule
3. Under Section 10(2) of the Road Traffic Regulation Act 1984, the Director of Planning and Transport or any other person authorised by him may modify or suspend the operation of this Order or any provision of it if it appears to him essential:-
  - (a) in the interest of the expeditious, convenient and safe movement of traffic
  - (b) in the interest of providing suitable and adequate on-street parking facilities – or
  - (c) for preserving or improving the amenities of the area through which any road affected by this Order runs.

This power shall be exercised only after consulting of the appropriate Chief Officer of Police and giving such public notice as the Secretary of State may direct.

**Schedule**

Length of Road subject to 'No Waiting At Any Time'

**Corporation Street** – from a point 31metres south of the southern kerb line of Volta Road to its Junction with Fleming Way

THE COMMON SEAL of  
SWINDON BOROUGH COUNCIL  
was hereunto affixed this  
26<sup>th</sup> October 2011  
in the presence of:

19  
LM.

CERTIFIED TO BE A TRUE  
COPY OF THE ORIGINAL


21865


*S.P. Taylor*

S.P. TAYLOR

DIRECTOR OF LAW AND  
DEMOCRATIC SERVICES

HEAD OF LITIGATION  
AND PERSONAL SERVICES

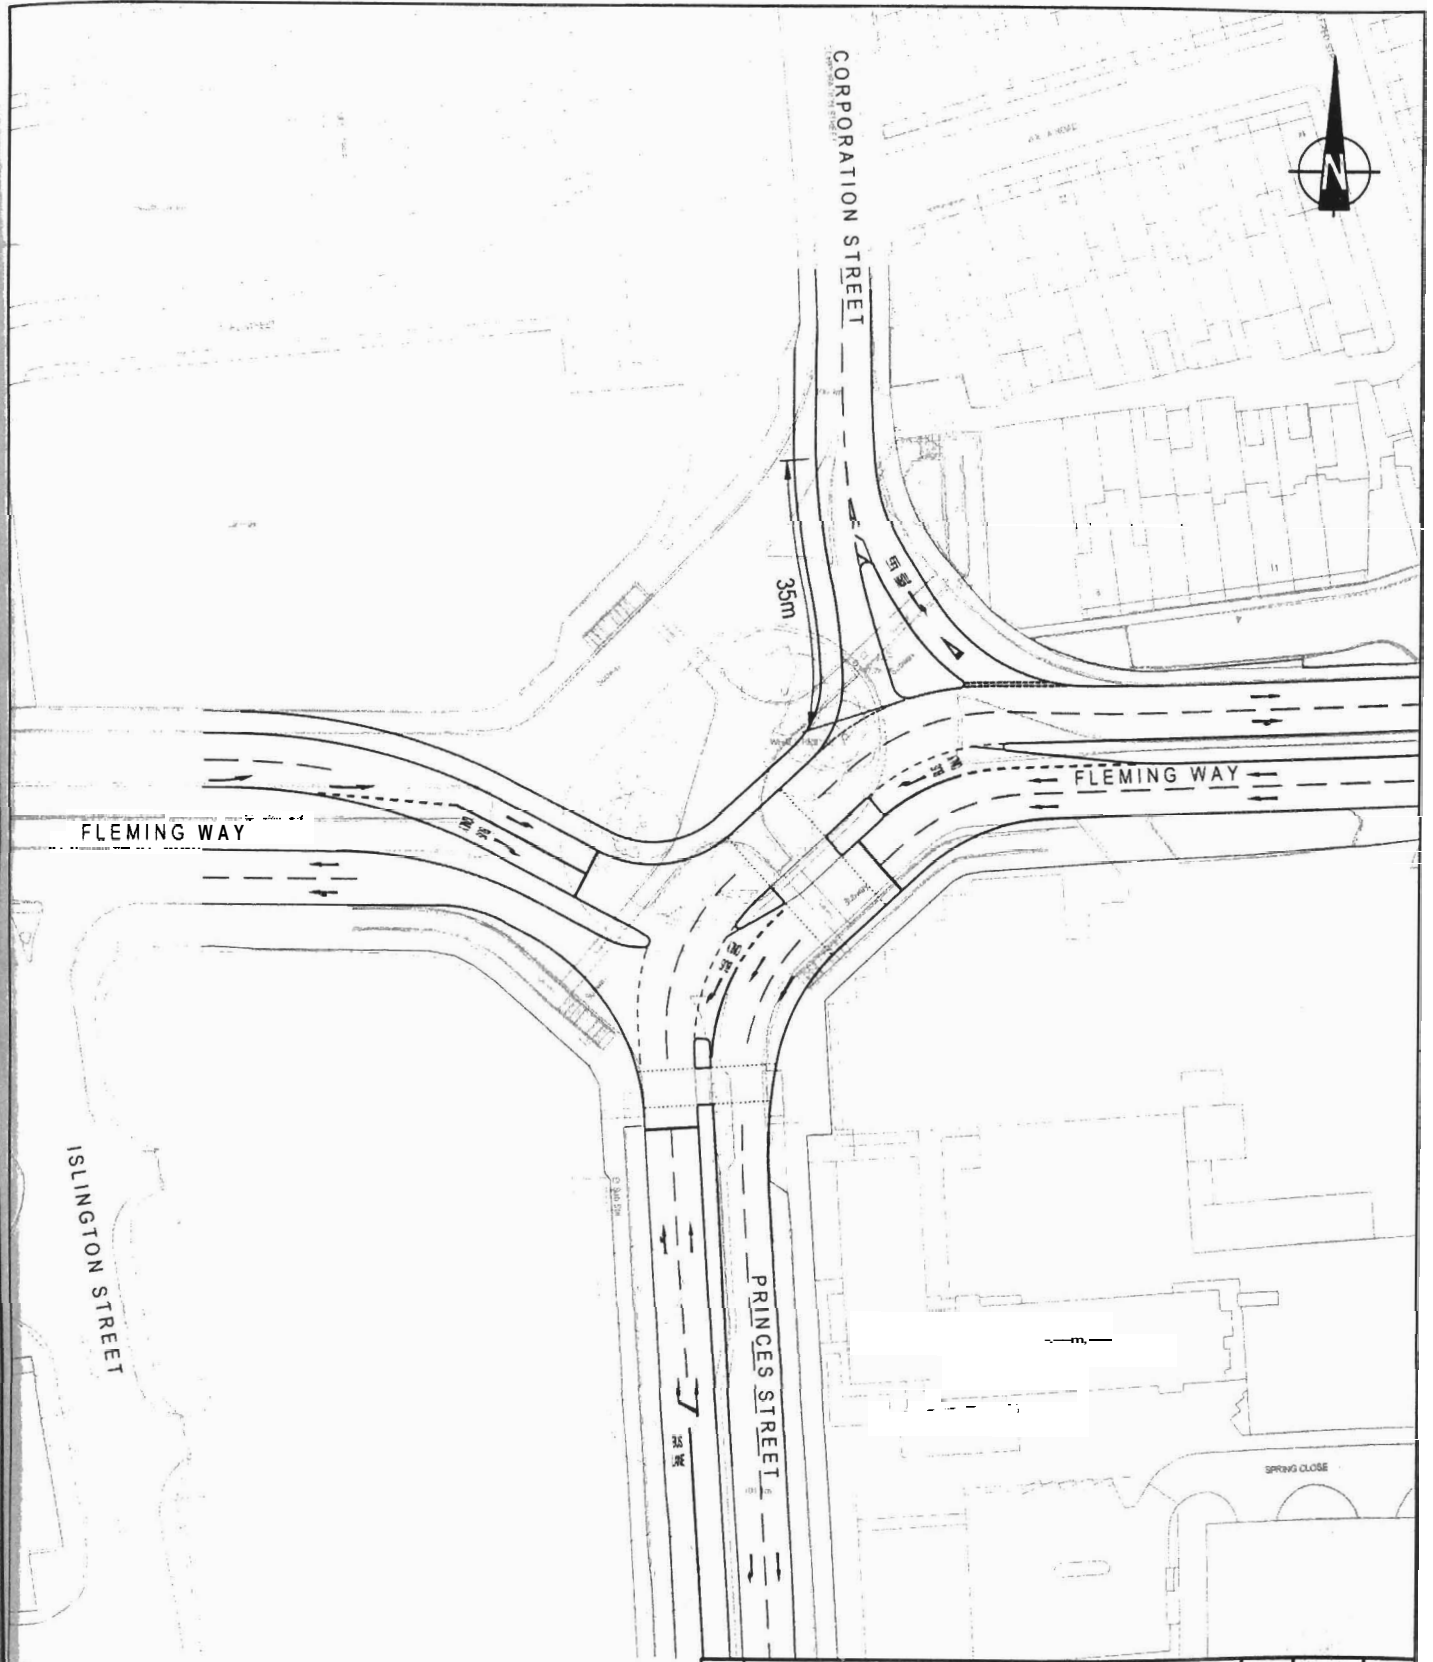

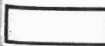 Location of 'No Waiting at Any time' restriction

Reproduced from/based upon Ordnance Survey material with the permission of Ordnance Survey © on behalf of The Controller of Her Majesty's Stationery Office © Crown Copyright. Unauthorised reproduction infringes Crown Copyright and may lead to prosecution or civil proceedings. Licence No. 100021575 Year of Publication 2009 Owner/Purchaser of Mapping Peter Brett Associates LLP

Mark	Revision	Drawn	Date	Chkd
------	----------	-------	------	------

Drawing Status **FOR INFORMATION**

**WHALEBRIDGE JUNCTION IMPROVEMENTS  
TRAFFIC REGULATION ORDERS  
NO WAITING AT ANY TIME**

**pba**  
peterbrett

Offices throughout the UK, continental Europe, Africa and Asia  
[www.peterbrett.com](http://www.peterbrett.com)  
Peter Brett Associates LLP  
READING  
Tel: 0118 950 0701 Fax: 0118 950 7498

Client 

SCALING NOTE: Do not scale from this drawing. If in doubt, ask.  
UTILITIES NOTE: The position of any existing public or private sewers, utility services, plant or apparatus shown on this drawing is believed to be correct, but no warranty to this is expressed or implied. Other such plant or apparatus may also be present but not shown. The Contractor is therefore advised to undertake his own investigation where the presence of any existing sewers, services, plant or apparatus may affect his operations.

Date of 1st Issue	11.02.2011
A4 Scale	1:1000
Drawn by	MJP
Checked by	DTH

Drawing Number	<b>24738/001/072</b>
Revision	