

SWINDON BOROUGH COUNCIL

(WAITING AND LOADING RESTRICTIONS AND PARKING PLACES CONSOLIDATION
ORDER 2011) EXPERIMENTAL ORDER (NO. 1) 2011

Swindon Borough Council in exercise of the powers under Sections 9 and 10 of, and Part IV of Schedule 9 to, the Road Traffic Regulation Act 1984 (the Act of 1984), as amended, and of all other enabling powers and after consultation with the Chief Officer of Police in accordance with Part III of Schedule 9 to the Act of 1984, hereby make the following Order:-

1. This Order shall come into force on the 1 November 2011 to remain in force until the 30 April 2013 and may be cited as the Swindon Borough Council (Waiting and Loading Restrictions and Parking Places Consolidation) Order 2011 Experimental Order (No. 1) 2011.
2. Whilst this Order continues in force the provisions of The Swindon Borough Council (Waiting and Loading Restrictions and Parking Places Consolidation) Order 2011 shall apply but are varied as follows:
 - A) The plans marked tile references "CM32, CM33, CN32, CN31, CL31, CM31 and CL32 all sheet revision number 0 shall be suspended for the duration of this Order and replaced by CM32, CM33, CN32, CN31, CL31, CM31 and CL32 sheet all revision number 1 which are attached to this Order.
 - B) The effect of the Order is to experimentally introduce a variation of the limited and no waiting and resident parking bays within Resident Parking Zones D and E.
3. Under Section 10(2) of the Road Traffic Regulation Act 1984, the Director of Planning and Transport or any other person authorised by him may modify or suspend the operation of this Order or any provision of it if it appears to him essential:-
 - (a) in the interest of the expeditious, convenient and safe movement of traffic
 - (b) in the interest of providing suitable and adequate on-street parking facilities - or
 - (c) for preserving or improving the amenities of the area through which any road affected by this Order runs.

This power shall be exercised only after consulting of the appropriate Chief Officer of Police and giving such public notice as the Secretary of State may direct.

THE COMMON SEAL of
SWINDON BOROUGH COUNCIL
was hereunto affixed this
19th day of October 2011
in the presence of:

R
HEAD OF LITIGATION
AND PERSONAL SERVICES

21863
CERTIFIED TO BE A TRUE
COPY OF THE ORIGINAL
S.P. Taylor
S.P. TAYLOR
DIRECTOR OF LAW AND
DEMOCRATIC SERVICES





**SWINDON BOROUGH COUNCIL
(WAITING AND LOADING
RESTRICTIONS AND PARKING
PLACES CONSOLIDATION)
ORDER 2011**

EXPERIMENTAL ORDER NO.1 2011



This map is reproduced from Ordnance Survey material with the permission of Ordnance Survey on behalf of the Controller of Her Majesty's Stationery Office (c). Crown Copyright. Unauthorised reproduction infringes Crown copyright and may lead to prosecution of civil proceedings.
Swindon Borough Council
Licence No: 100024296 2011

Key to Restriction Types Displayed

-  No Waiting At Any Time
-  Limited Waiting 1 Hour
Mon-Sat 9am-6pm No Return Within 1 Hour
-  Limited Waiting 2 Hours
Mon-Sat 9am-6pm No Return Within 1 Hour
-  Residents Parking

Tile Ref: CM32 SHEET REVISION NUMBER: 1

DATE SEALED:	19/10/2011
OPERATIONAL DATE:	01/11/2011
SCALE:	1 : 1250



SWINDON BOROUGH COUNCIL
(WAITING AND LOADING
RESTRICTIONS AND PARKING
PLACES CONSOLIDATION)
ORDER 2011
EXPERIMENTAL ORDER NO.1 2011



This map is reproduced from Ordnance Survey material with the permission of Ordnance Survey on behalf of the Controller of Her Majesty's Stationery Office (c) Crown Copyright. Unauthorised reproduction infringes Crown copyright and may lead to prosecution or civil proceedings.
Swindon Borough Council
Licence No. 100024296 2011

Key to Restriction Types Displayed

- No Waiting At Any Time
- No Waiting Mon-Fri 8.30am-6pm
- Limited Waiting 1 Hour Mon-Sat 9am-6pm No Return Within 1 Hour
- Limited Waiting 2 Hours Mon-Sat 9am-6pm No Return Within 1 Hour
- Residents Parking

Tile Ref: CM33 SHEET REVISION NUMBER: 1

DATE SEALED: 1911012011

OPERATIONAL DATE: 0111/2011

SCALE: 1 : 1250



SWINDON
BOROUGH COUNCIL

**SWINDON BOROUGH COUNCIL
(WAITING AND LOADING
RESTRICTIONS AND PARKING
PLACES CONSOLIDATION)
ORDER 2011**

EXPERIMENTAL ORDER NO.1 2011



This map is reproduced from Ordnance Survey material with the permission of Ordnance Survey on behalf of the Controller of Her Majesty's Stationery Office (c) Crown Copyright. Unauthorised reproduction infringes Crown copyright and may lead to prosecution or civil proceedings.
Swindon Borough Council
Licence No. 100024296 2011

Key to Restriction Types Displayed

- No Waiting At Any Time
- No Waiting Mon-Fri 8.30am-6pm
- Limited Waiting 1 Hour Mon-Sat 9am-6pm No Return Within 1 Hour
- LW 2 Hours
- Residents Parking

Tile Ref: CN32 SHEET REVISION NUMBER: 1

DATE SEALED: 19/10/2011

OPERATIONAL DATE: 01/11/2011

SCALE: 1 : 1250



**SWINDON BOROUGH COUNCIL
(WAITING AND LOADING
RESTRICTIONS AND PARKING
PLACES CONSOLIDATION)
ORDER 2011**

EXPERIMENTAL ORDER NO.1 2011



This map is reproduced from Ordnance Survey material with the permission of Ordnance Survey on behalf of the Controller of Her Majesty's Stationary Office (c) Crown Copyright. Unauthorised reproduction infringes Crown copyright and may lead to prosecution or civil proceedings.
Swindon Borough Council
Licence No: 100024296 2011

Key to Restriction Types Displayed

- No Waiting At Any Time
- No Waiting Mon-Fri 8.30am-6pm
- LW 2 Hours
- Residents Parking

Tile Ref: CN31 SHEET REVISION NUMBER: 1

DATE SEALED: 19/10/2011

OPERATIONAL DATE: 01/11/2011

SCALE: 1 : 1250



SWINDON
BOROUGH COUNCIL

**SWINDON BOROUGH COUNCIL
(WAITING AND LOADING
RESTRICTIONS AND PARKING
PLACES CONSOLIDATION)
ORDER 2011**

EXPERIMENTAL ORDER NO.1 2011



With the permission of the Controller of Her Majesty's Stationery Office, the Crown Copyright and may lead to prosecution proceedings.
Swindon Borough Council
Licence No. 100024296 2011

Key to Restriction Types Displayed


- No Waiting At Any Time
- No Waiting Mon-Sat 9am-6pm
- No Waiting At Any Time/No Loading At Any Time
- Limited Waiting 1 Hour Mon-Sat 9am-6pm No Return Within 1 Hour
- Residents Parking
- No Stopping 24 Hours Except Buses

Tile Ref: CL31 SHEET REVISION NUMBER: 1

DATE SEALED: 19/10/2011

OPERATIONAL DATE: 01/11/2011

SCALE: 1 : 1250

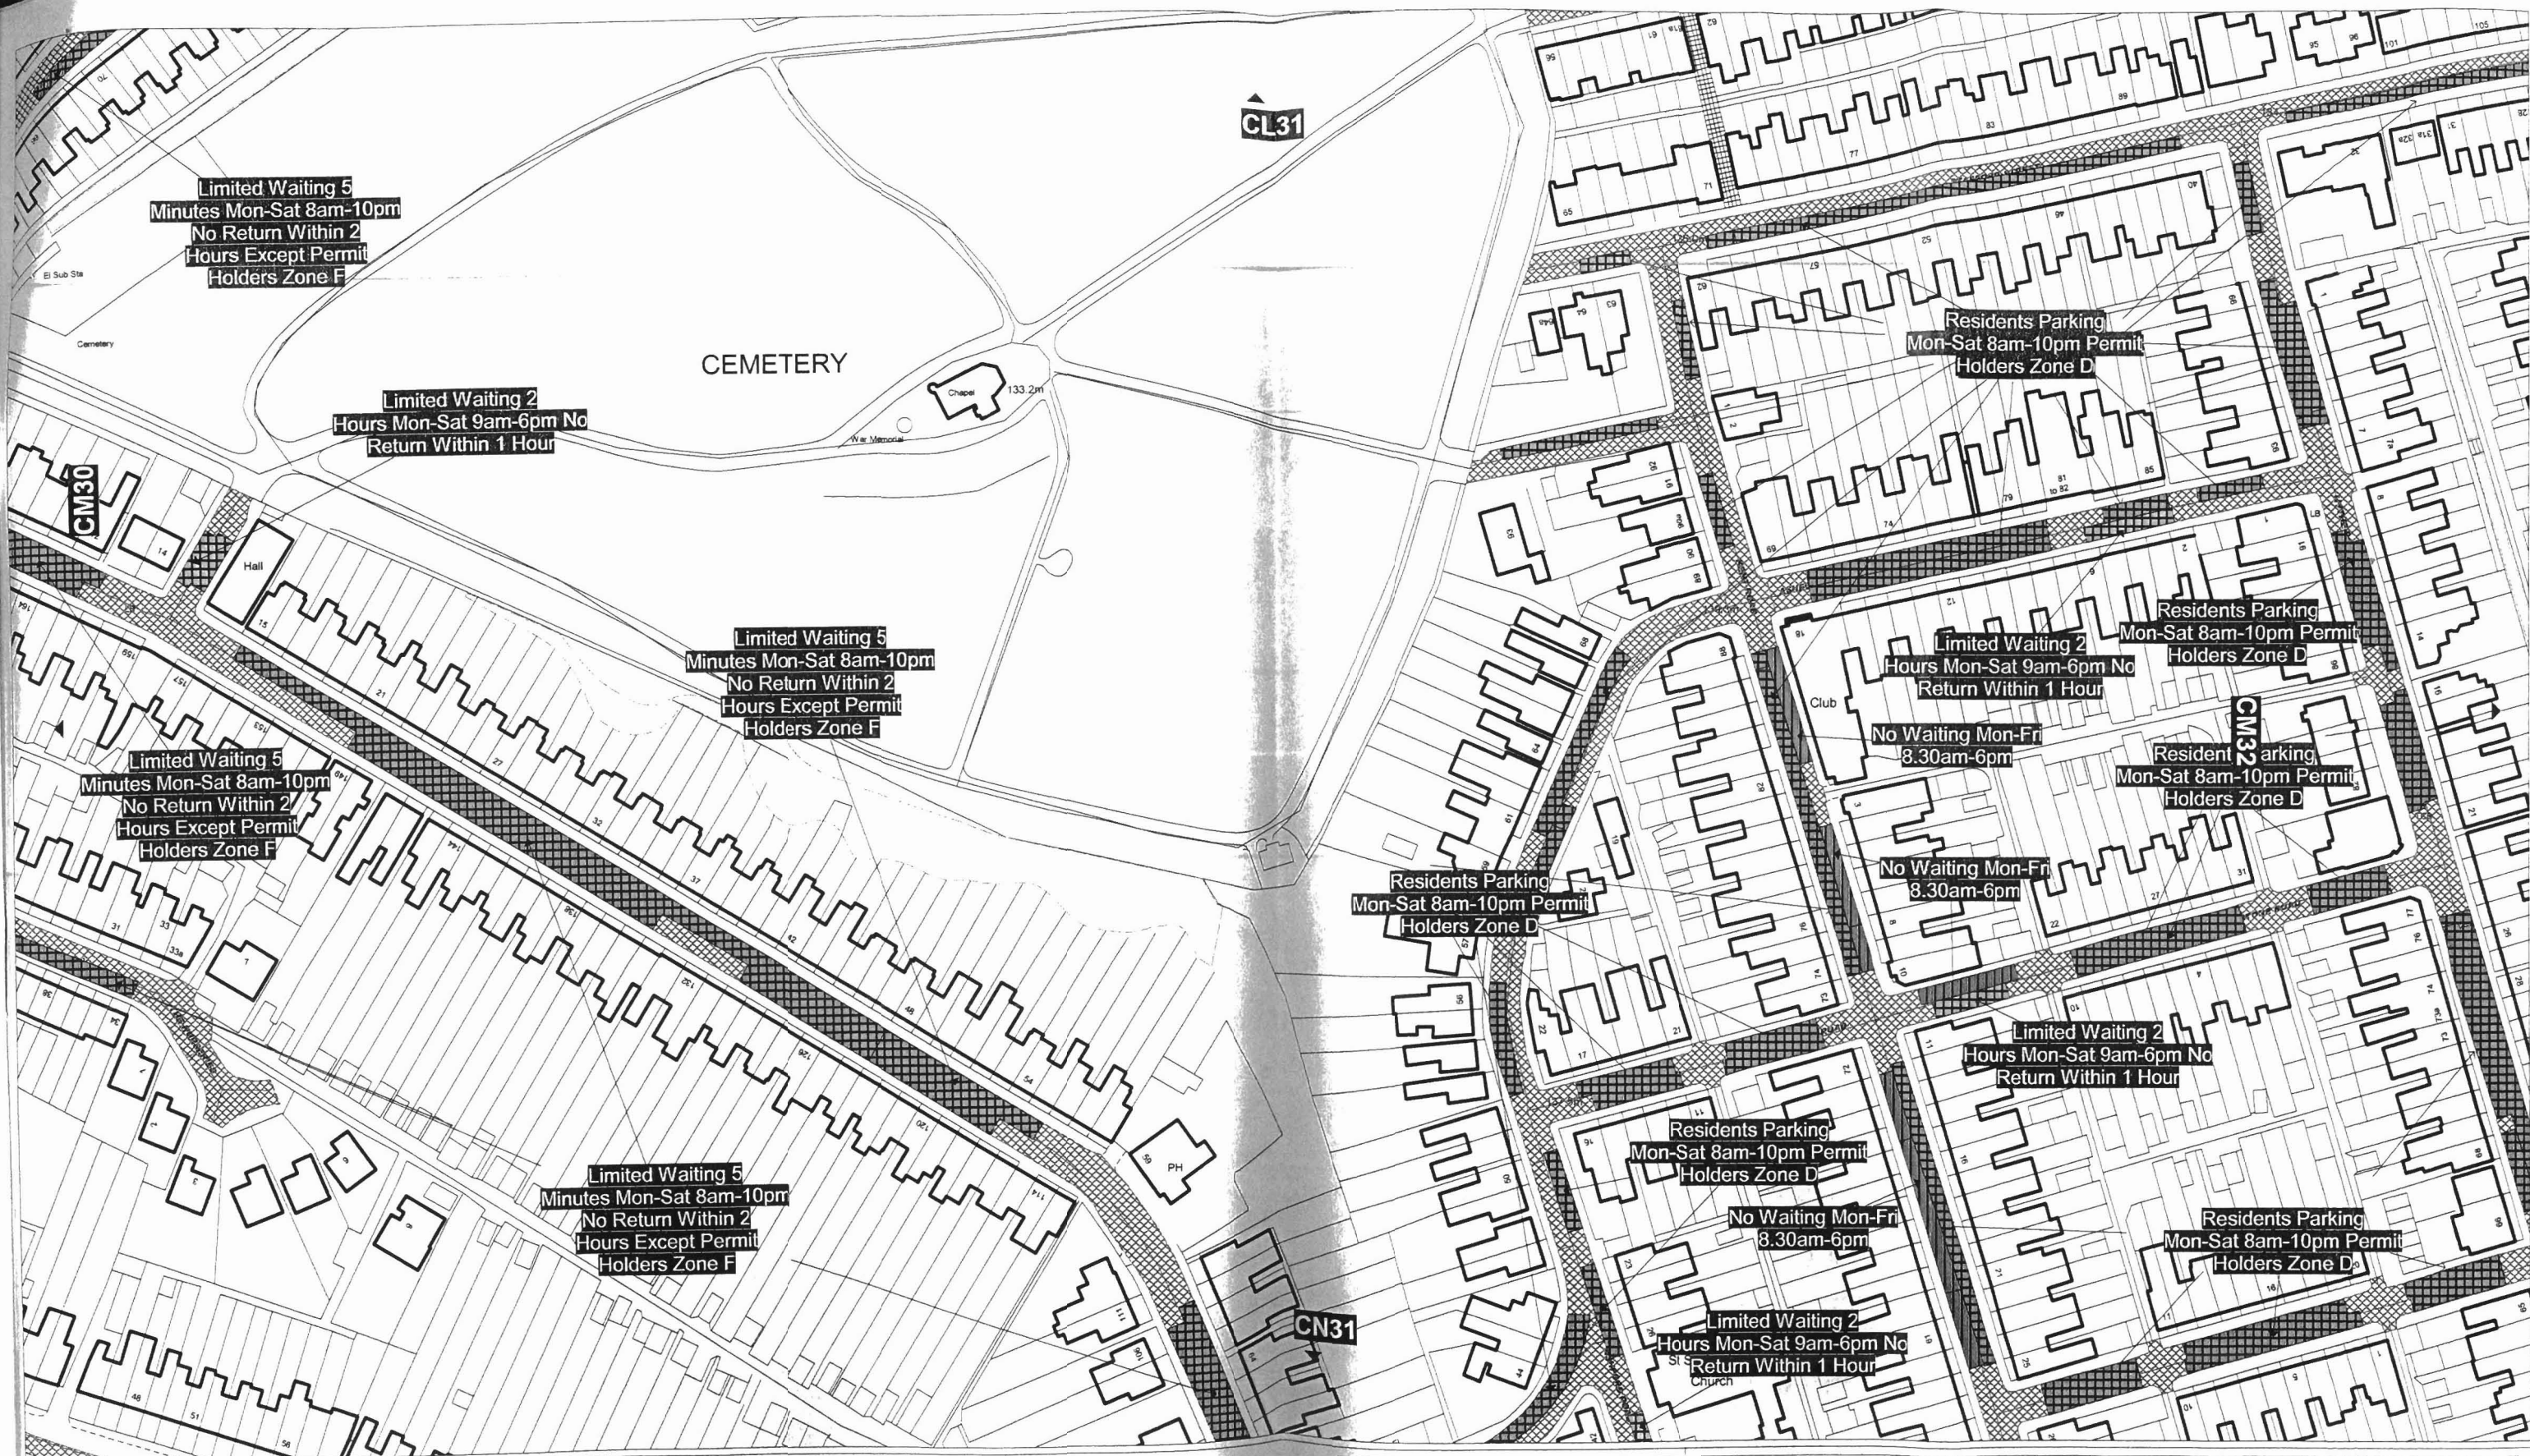

SWINDON
BOROUGH COUNCIL


**SWINDON BOROUGH COUNCIL
(WAITING AND LOADING
RESTRICTIONS AND PARKING
PLACES CONSOLIDATION)
ORDER 2011**

EXPERIMENTAL ORDER NO.1 2011



This map is reproduced from Ordnance Survey material with the permission of Ordnance Survey on behalf of the Controller of Her Majesty's Stationery Office (c) the Crown Copyright. Unauthorised reproduction infringes Crown copyright and may lead to prosecution or civil proceedings.
Swindon Borough Council
Licence No. 100024296 2011

Key to Restriction Types Display

-  No Waiting At Any Time
-  No Waiting Mon-Fri 8.30am-6pm
-  Limited Waiting 2 Hours Mon-Sat 9am-6pm No Return Within 1 Hour
-  Residents Parking

Tile Ref: CM31 SHEET REVISION NUMBER: 1	
DATE SEALED:	19/10/2011
OPERATIONAL DATE:	01/11/2011
SCALE:	1 : 1250



**SWINDON BOROUGH COUNCIL
(WAITING AND LOADING
RESTRICTIONS AND PARKING
PLACES CONSOLIDATION)
ORDER 2011**

EXPERIMENTAL ORDER NO. 1 2011



This map is reproduced from Ordnance Survey material with the permission of Ordnance Survey on behalf of the Controller of Her Majesty's Stationery Office (c) Crown Copyright. Unauthorised reproduction infringes Crown copyright and may lead to prosecution or civil proceedings.
Swindon Borough Council
Licence No. 100024296 2011

Key to Restriction Types Displayed

- Limited Waiting 30 Minutes 4am-8.30pm No Return Within 2 Hours / No Loading 8.30pm-4am
- No Waiting At Any Time
- No Waiting
- No Waiting At Any Time/No Loading
- Limited Waiting 1 Hour Mon-Sat 9am-6pm No Return Within 1 Hour
- Limited Waiting 2 Hours Mon-Sat 9am-6pm No Return Within 1 Hour
- Residents Parking
- Disabled Parking
- No Stopping 24 Hours Except Buses

Tile Ref: CL32 SHEET REVISION NUMBER: 1

DATE SEALED: 19/10/2011

OPERATIONAL DATE: 01/11/2011

SCALE: 1 : 1250