

SWINDON BOROUGH COUNCIL

(WAITING AND LOADING RESTRICTIONS AND PARKING PLACES
CONSOLIDATION) ORDER 2011 (VARIATION NO. 19) ORDER 2011

Swindon Borough Council in exercise of the powers conferred by Sections 1(1), 2(1) to (3), 4(2), 19, 32, 35, 45, 46, 47 and 124 of and Part IV of Schedule 9 of the Road Traffic Regulation Act 1984 (the Act of 1984), as amended and the Traffic Management Act 2004 ("the Act of 2004") and of all other enabling powers and after consultation with the Chief Officer of Police in accordance with Part III of Schedule 9 to the Act of 1984, hereby make the following Order:-

- 1 The Order shall come into operation on the 16th day of January 2012 and may be cited as the "Swindon Borough Council (Waiting and Loading Restrictions and Parking Places Consolidation) Order 2011 (Variation No. 19) Order 2011".
- 2 The Swindon Borough Council (Waiting and Loading Restrictions and Parking Places Consolidation) Order 2011 is hereby varied as follows:
 - A) The following plans marked tile reference "CC31 sheet revision number 0 shall be revised to sheet revision number 1".
 - B) The effect of the Order is to revoke a length of 'No Waiting At Any Time' restrictions along Beech Avenue.
 - C) Any preceding revisions of the said plans are revoked and substituted with the plans attached to this Order.

THE COMMON SEAL of

SWINDON BOROUGH COUNCIL

was hereunto affixed this

11th day of January 2012


in the presence of:

22078




HEAD OF LITIGATION
AND PERSONAL SERVICES

CERTIFIED TO BE A TRUE
COPY OF THE ORIGINAL



DIRECTOR OF LAW AND
DEMOCRATIC SERVICES

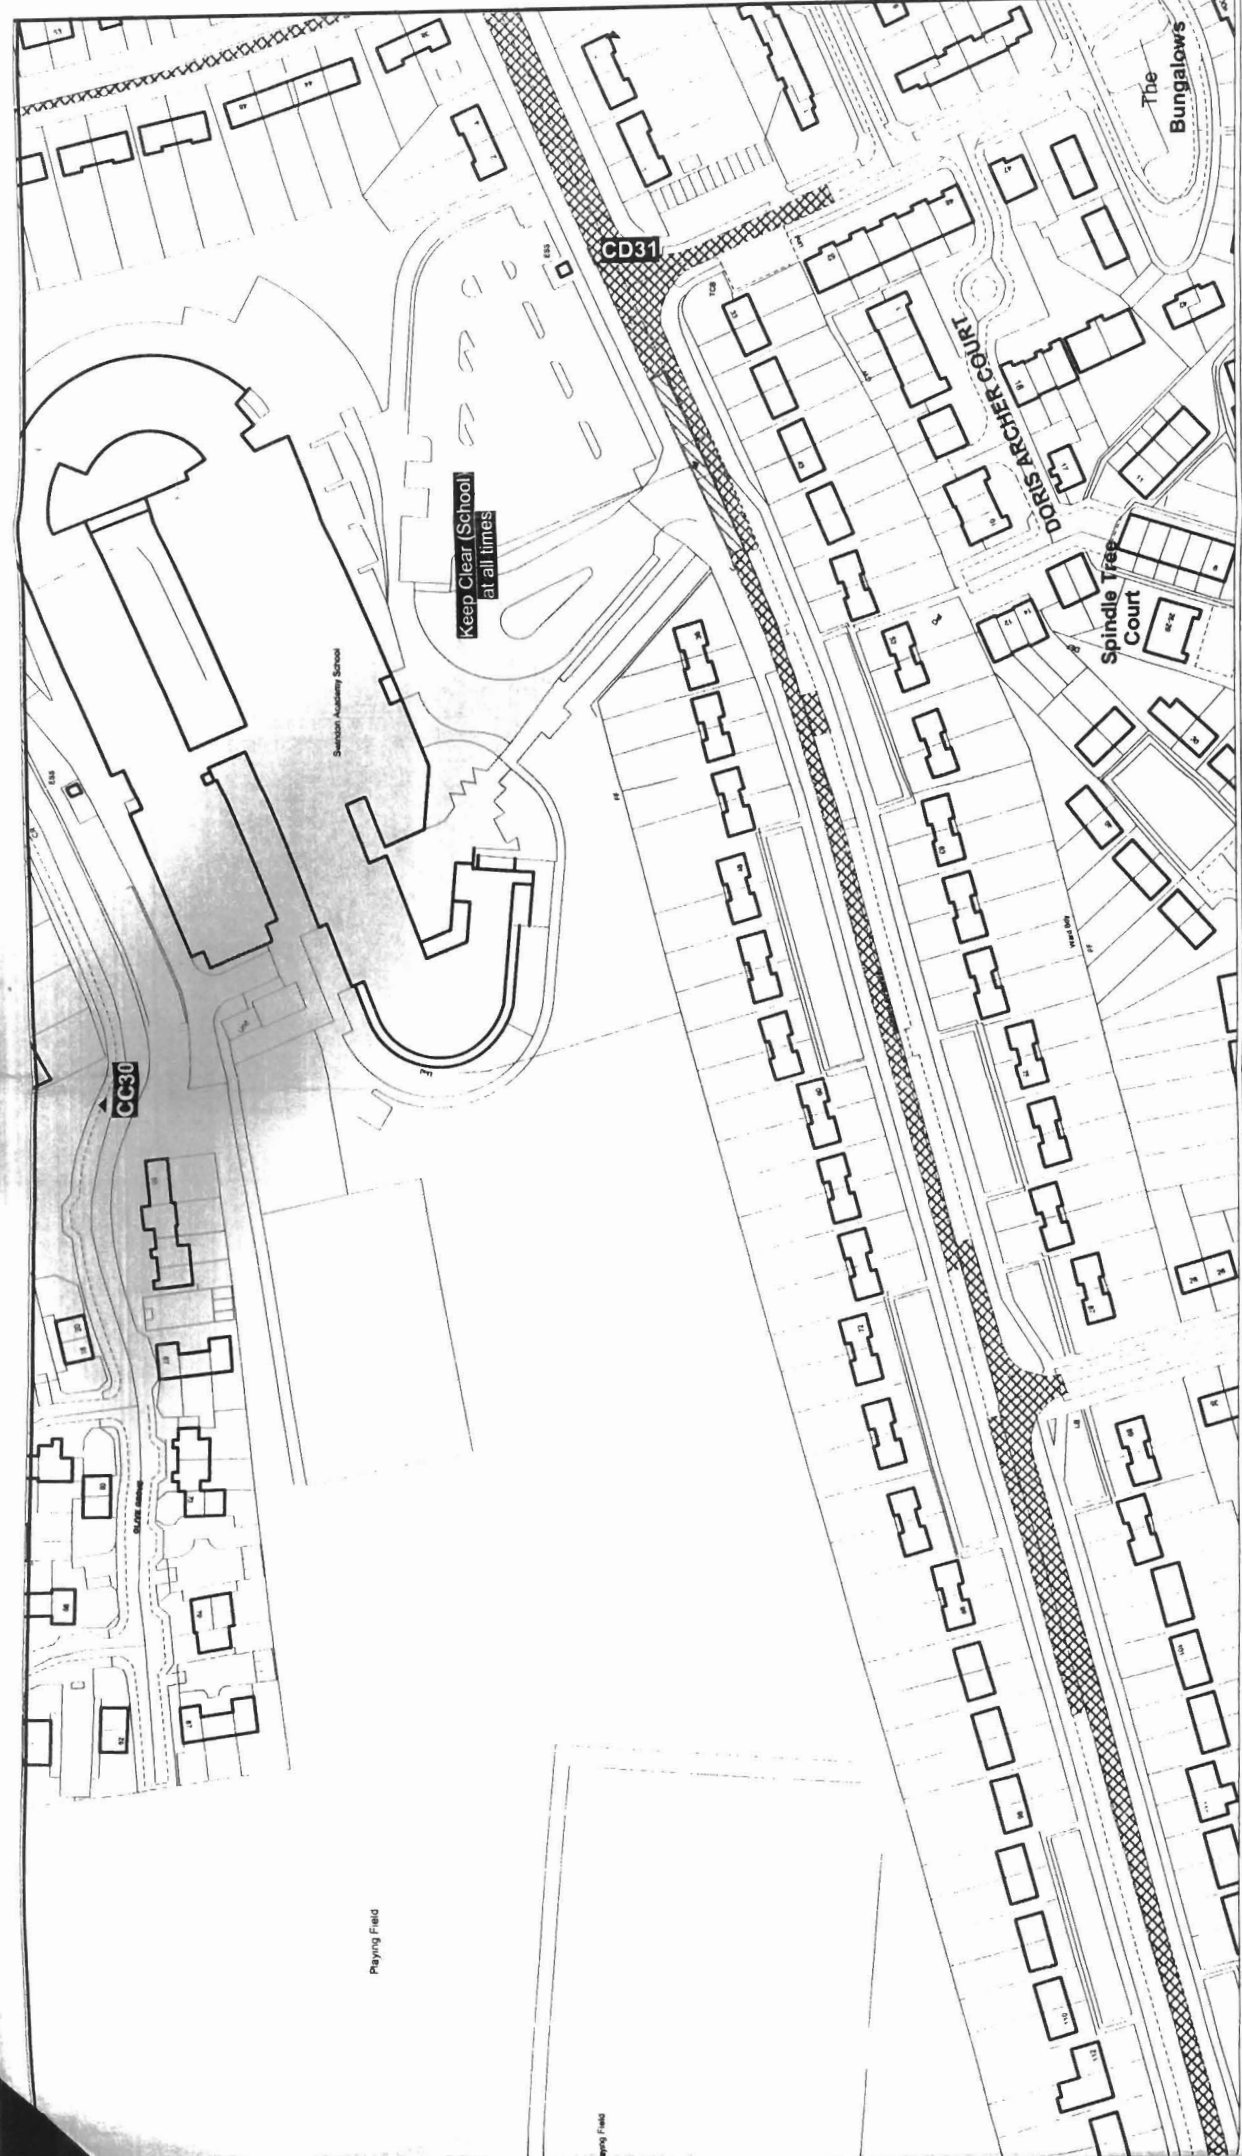

TILE REF: CC31 SHEET REVISION NUMBER: 1

DATE SEALED:	11/01/2012
OPERATIONAL DATE:	16/01/2012
SCALE:	1 : 1250

Key to Restriction Types Display

	Keep Clear (School) at all times
	No Waiting At Any Time



This map is reproduced from Ordnance Survey under license. The Controller of Ordnance Survey on behalf of the Controller of Her Majesty's Stationery Office (© Crown Copyright and material is reproduced by permission of the Ordnance Survey) and the Ordnance Survey. Swindon Borough Council License No. 10004-000 011

**SWINDON BOROUGH COUNCIL
(WAITING AND LOADING
RESTRICTIONS AND PARKING
PLACES CONSOLIDATION)
ORDER 2011**

VARIATION ORDER NO 19 2011 BEECH AVE



SWINDON
BOROUGH COUNCIL