

SWINDON BOROUGH COUNCIL

**(WAITING AND LOADING RESTRICTIONS AND PARKING PLACES CONSOLIDATION
ORDER 2011) EXPERIMENTAL ORDER (NO. 2) 2013**


Swindon Borough Council in exercise of the powers under Sections 9 and 10 of, and Part IV of Schedule 9 to, the Road Traffic Regulation Act 1984 (the Act of 1984), as amended, and of all other enabling powers and after consultation with the Chief Officer of Police in accordance with Part III of Schedule 9 to the Act of 1984, hereby make the following Order:-

1. This Order shall come into force on the 1 September 2013 to remain in force until the March 2014 and may be cited as the Swindon Borough Council (Waiting and Loading Restrictions and Parking Places Consolidation Order 2011) Experimental Order (No. 2) 2013.
2. Whilst this Order continues in force the provisions of The Swindon Borough Council (Waiting and Loading Restrictions and Parking Places Consolidation) Order 2011 shall apply but are varied as follows:
 - A) By the addition of the plans marked tile references C138 sheet revision 0 and the revision of C139 sheet revision 0 which is attached to this Order.
 - B) The effect of the Order is to experimentally introduce a 'school keep clear' marking on the entrance to Covingham Park Primary School and 'no waiting at any time' on The Harriers/Terncliffe junction and Terncliffe/Fieldfare junction.
 - C) The previous plan marked reference C138 shall be suspended whilst this Order remains in operation.
3. Under Section 10(2) of the Road Traffic Regulation Act 1984, the Head of Highways and Transport or any other person authorised by him may modify or suspend the operation of this Order or any provision of it if it appears to him essential:-
 - (a) in the interest of the expeditious, convenient and safe movement of traffic
 - (b) in the interest of providing suitable and adequate on-street parking facilities – or
 - (c) for preserving or improving the amenities of the area through which any road affected by this Order runs.

This power shall be exercised only after consulting of the appropriate Chief Officer of Police and giving such public notice as the Secretary of State may direct.

THE COMMON SEAL of
SWINDON BOROUGH COUNCIL
was hereunto affixed this
21st day of August 2013
in the presence of:

**CERTIFIED TO BE A TRUE
COPY OF THE ORIGINAL**

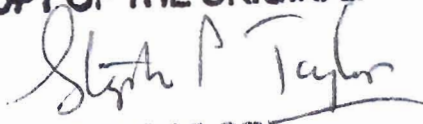
S.P. TAYLOR

**DIRECTOR OF LAW AND
DEMOCRATIC SERVICES**



**HEAD OF LITIGATION
AND PERSONAL SERVICES**

85859



TILE REF: C138 SHEET REVISION NUMBER: 0

DATE SEALED: 21/08/2013

OPERATIONAL DATE: 01/09/2013

SCALE: 1 : 1250

Key to Restriction Types Displayed

- Keep Clear (School) 8am-5pm
- No Waiting At Any Time
- 24 Hour Clearway




© Crown copyright and database right
Swindon Borough Council
Licence No: 100024296 2012

SWINDON BOROUGH COUNCIL
(WAITING AND LOADING
RESTRICTIONS AND PARKING
PLACES CONSOLIDATION)
ORDER 2011

EXPERIMENTAL ORDER NO 2 COVINGHAM



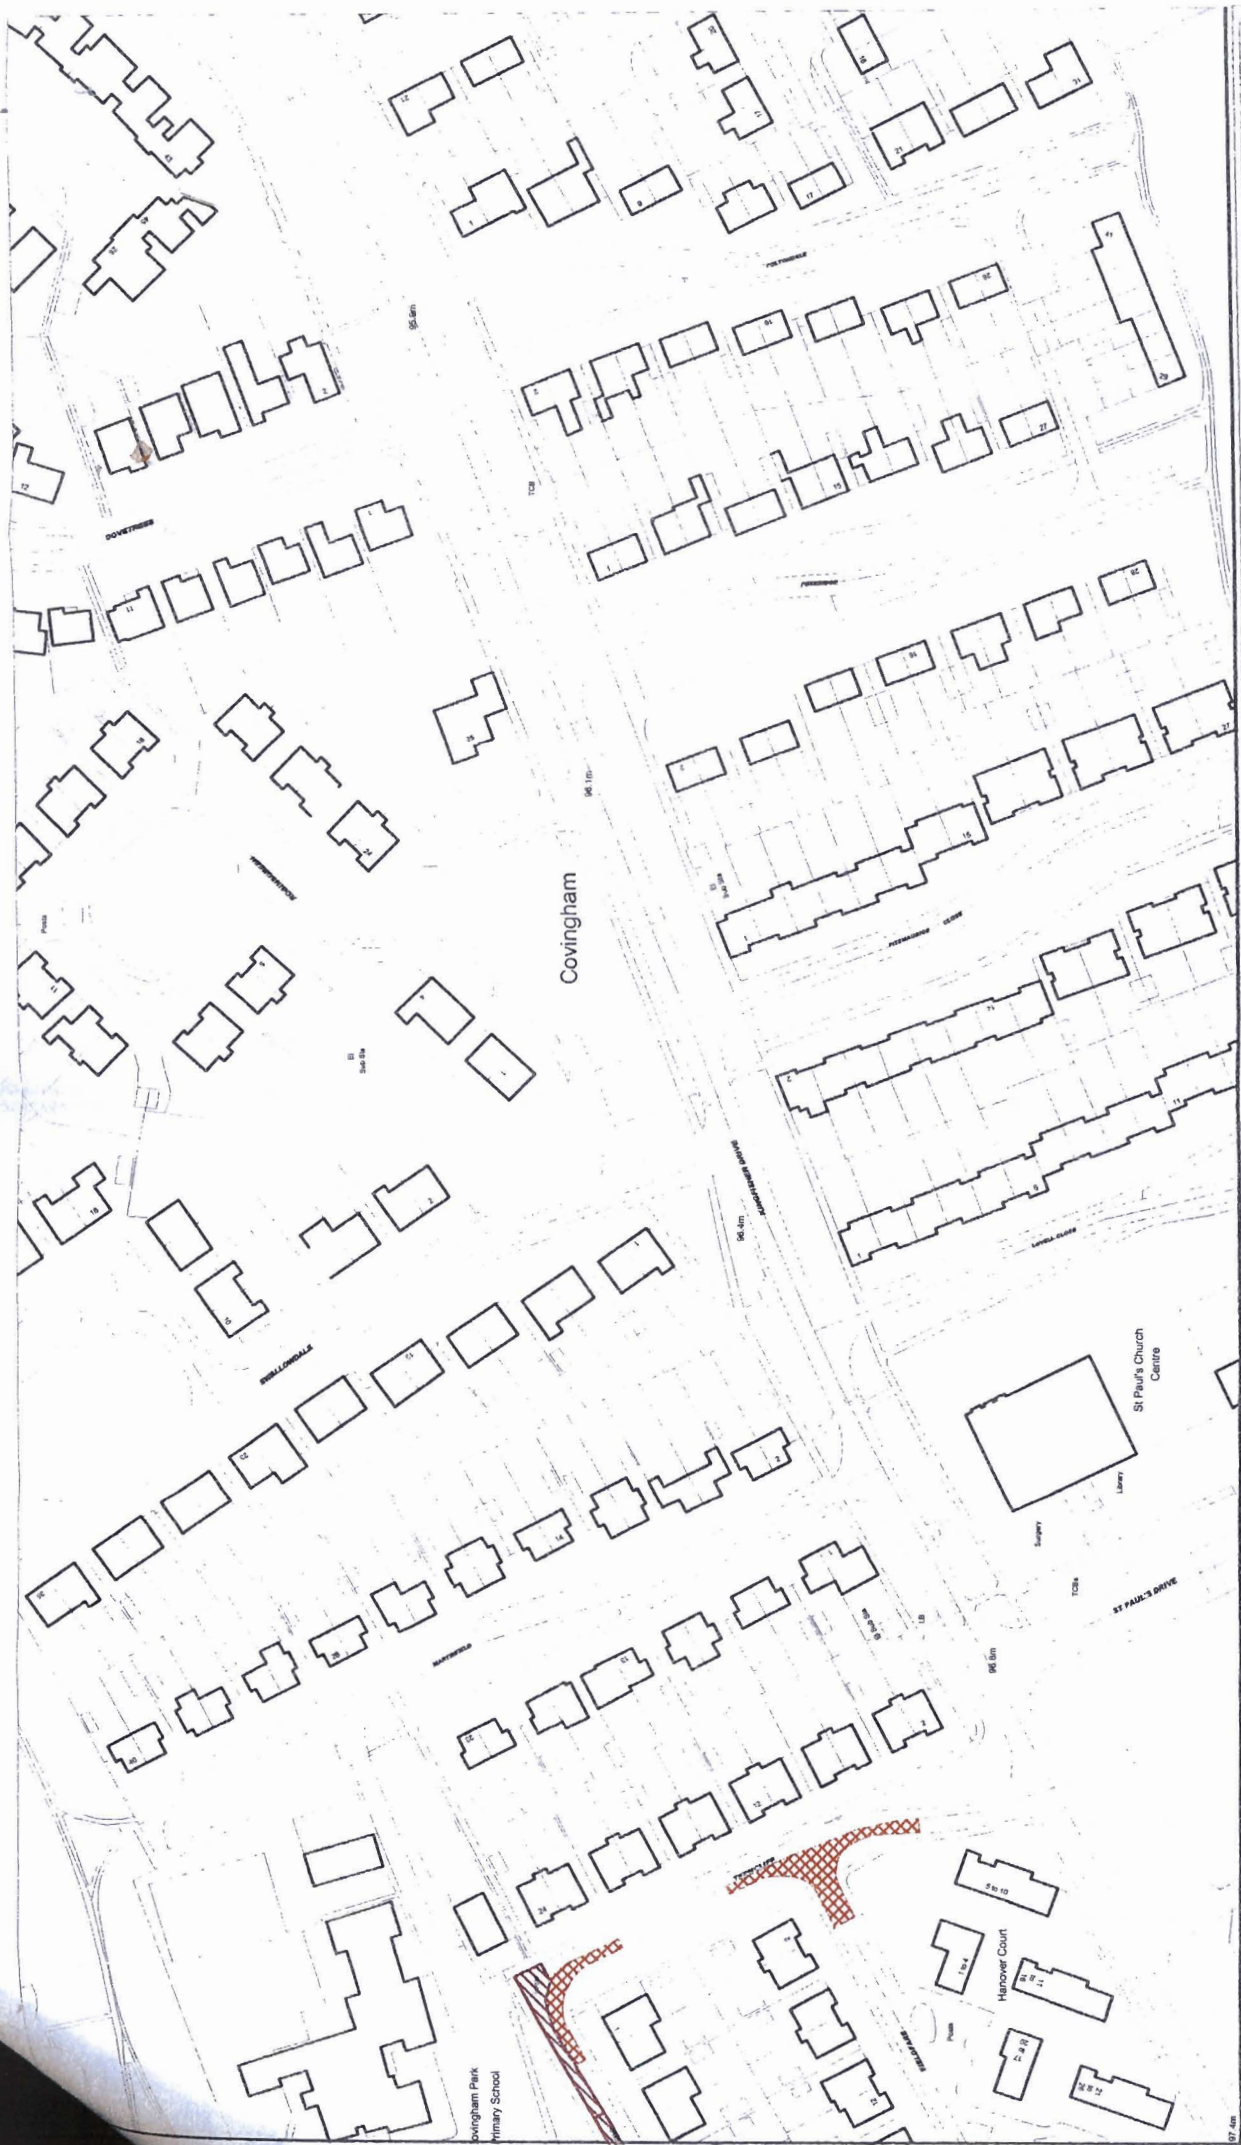

TILE REF: C139 SHEET REVISION NUMBER: 0

DATE SEALED: 21/08/2013

OPERATIONAL DATE: 01/09/2013

SCALE: 1 : 1250

Key to Restriction Types Displayed

- Keep Clear (School) Mon-Fri 8am-5pm
- No Waiting At Any Time



(c) Crown copyright and database right
Licence No: 100024096 2012

**SWINDON BOROUGH COUNCIL
(WAITING AND LOADING
RESTRICTIONS AND PARKING
PLACES CONSOLIDATION)
ORDER 2011**

EXPERIMENTAL ORDER NO 2 COVINGTON



