

SWINDON BOROUGH COUNCIL
(WAITING AND LOADING RESTRICTIONS AND PARKING PLACES CONSOLIDATION)
ORDER 2011(VARIATION NO. 6) ORDER 2013

Swindon Borough Council in exercise of the powers conferred by Sections 1(1), 2(1) to (3), 4(2), 19, 32, 35, 45, 46, 47 and 124 of and Part IV of Schedule 9 of the Road Traffic Regulation Act 1984 (the Act of 1984), as amended and the Traffic Management Act 2004 ("the Act of 2004") and of all other enabling powers and after consultation with the Chief Officer of Police in accordance with Part III of Schedule 9 to the Act of 1984, hereby make the following Order:-

- 1 The Order shall come into operation on the 8th day of April 2013 and may be cited as the "Swindon Borough Council (Waiting and Loading Restrictions and Parking Places Consolidation) Order 2011(Variation No. 6) Order 2013".
- 2 The Swindon Borough Council (Waiting and Loading Restrictions and Parking Places Consolidation) Order 2011 is hereby varied as follows:
 - A) The following plan marked tile reference "CG31 sheet revision number 0 shall be revised to sheet number 1 and CF29 sheet revision number 0 shall be revised to sheet number 1,"
 - B) The effect of the Order is to introduce 'No Waiting at Any Time' on Hunters Grove and Whitby Grove, Remove sections of 'No Waiting at Any Time' and No Loading At Any Time' from Ferndale Road and change a section of 'No Waiting At Any Time' to 'No Waiting Monday to Friday 8.30 to 6pm' on Osborne Street.
 - C) Any preceding revisions of the said plans are revoked and substituted with the plans attached to this Order.

THE COMMON SEAL of

SWINDON BOROUGH COUNCIL

was hereunto affixed this

20th day of March 2013


in the presence of:

CERTIFIED TO BE A TRUE
COPY OF THE ORIGINAL

35587

CLERK OF
COUNCIL & LAW AND
COUNCILLOR SERVICES

HEAD OF LITIGATION
AND PERSONAL SERVICES

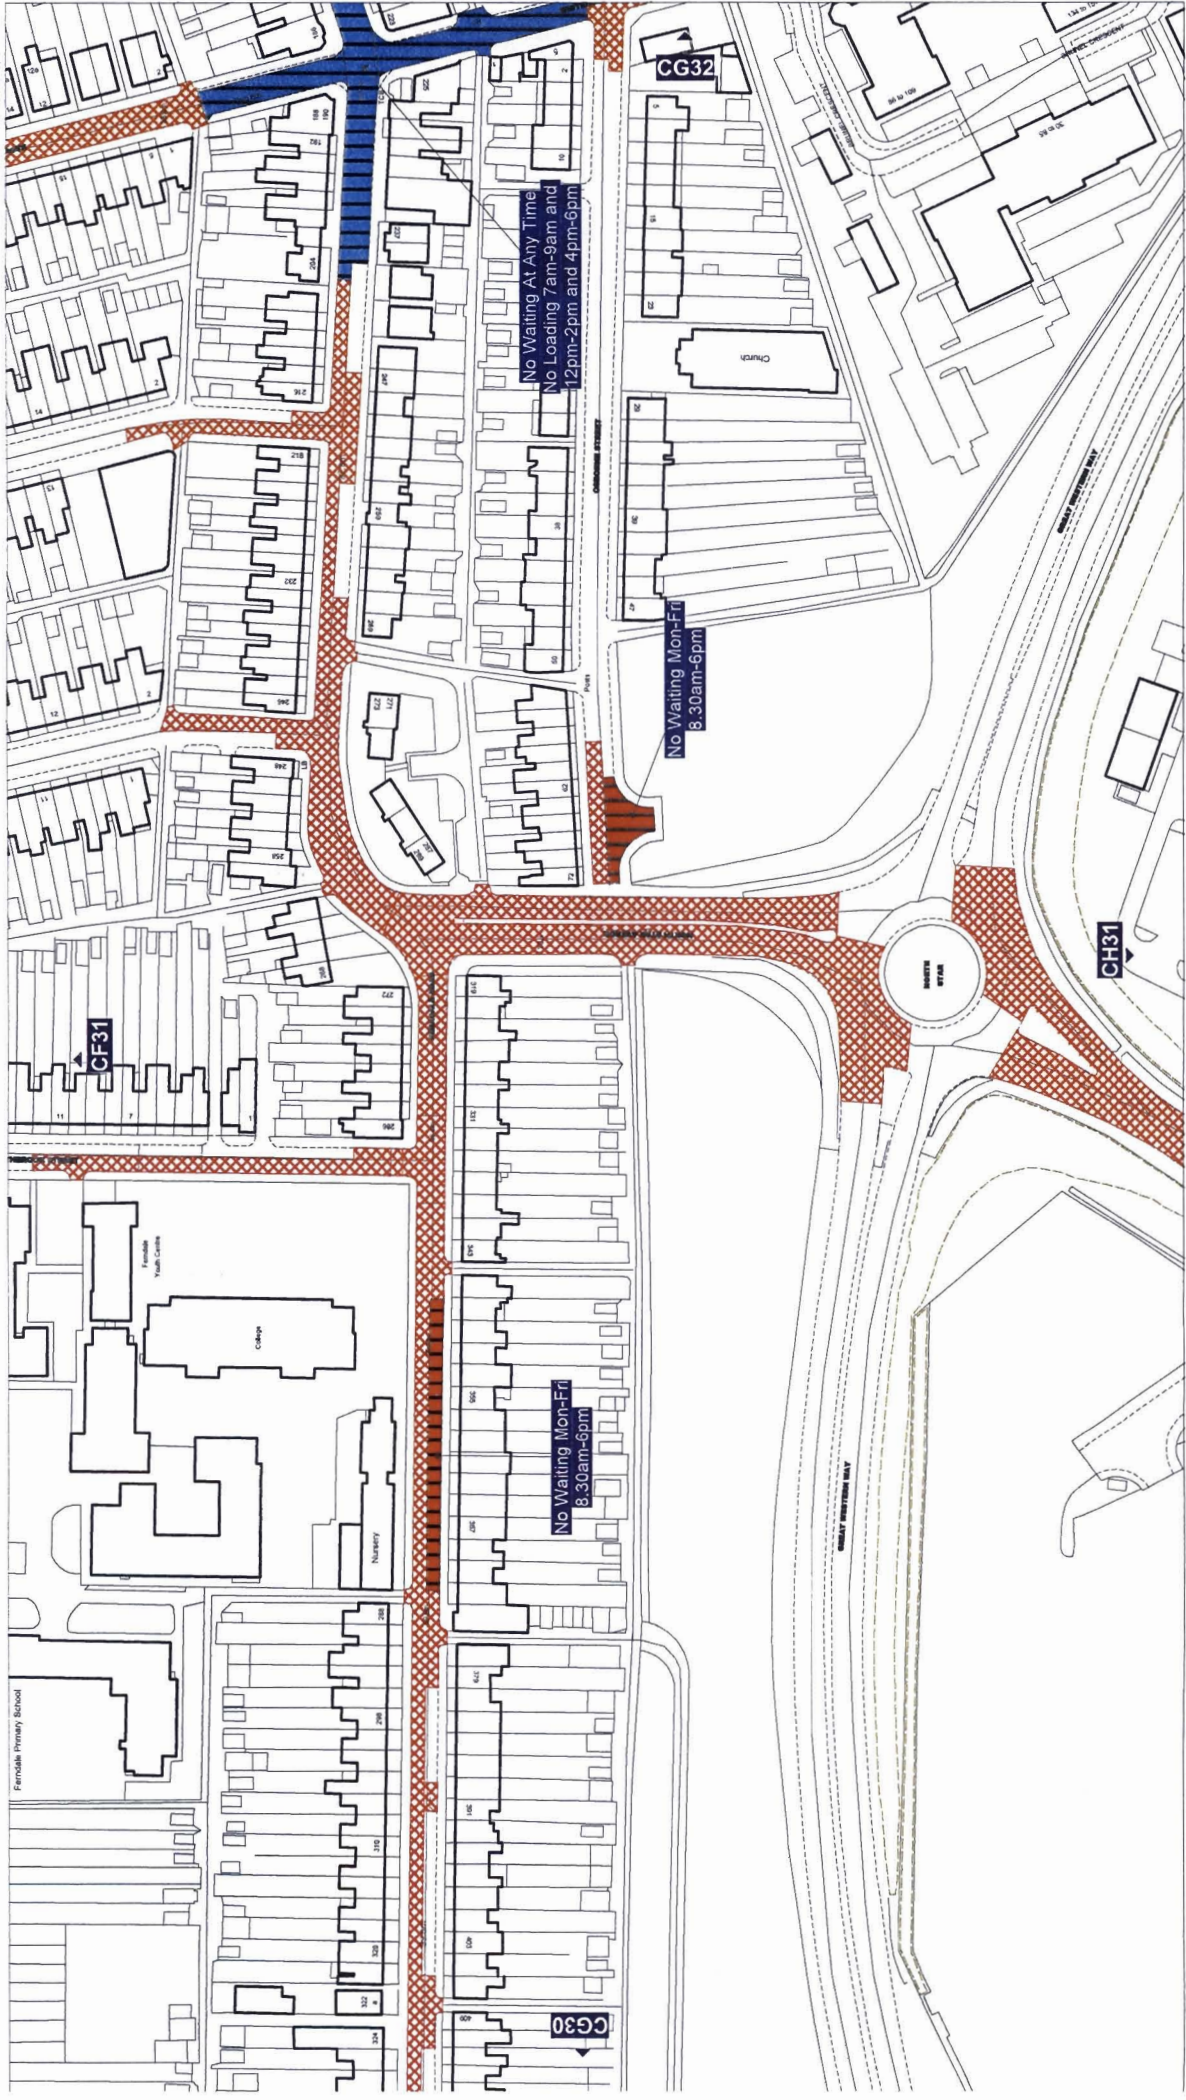

Tile Ref: CG31 SHEET REVISION NUMBER: 1

DATE SEALED: 20/03/2013

OPERATIONAL DATE: 08/04/2013

SCALE: 1 : 1250

Key to Restriction Types Display


- No Waiting At Any Time
- No Waiting Mon-Fri 8.30am-6pm
- No Waiting At Any Time No Loading 7am-9am and 12pm-2pm and 4pm-6pm



© Crown copyright and database right
Swindon Borough Council
Licence No: 100024266 2013

SWINDON BOROUGH COUNCIL
(WAITING AND LOADING
RESTRICTIONS AND PARKING
PLACES CONSOLIDATION)
ORDER 2011
VARIATION ORDER NO 6 2013



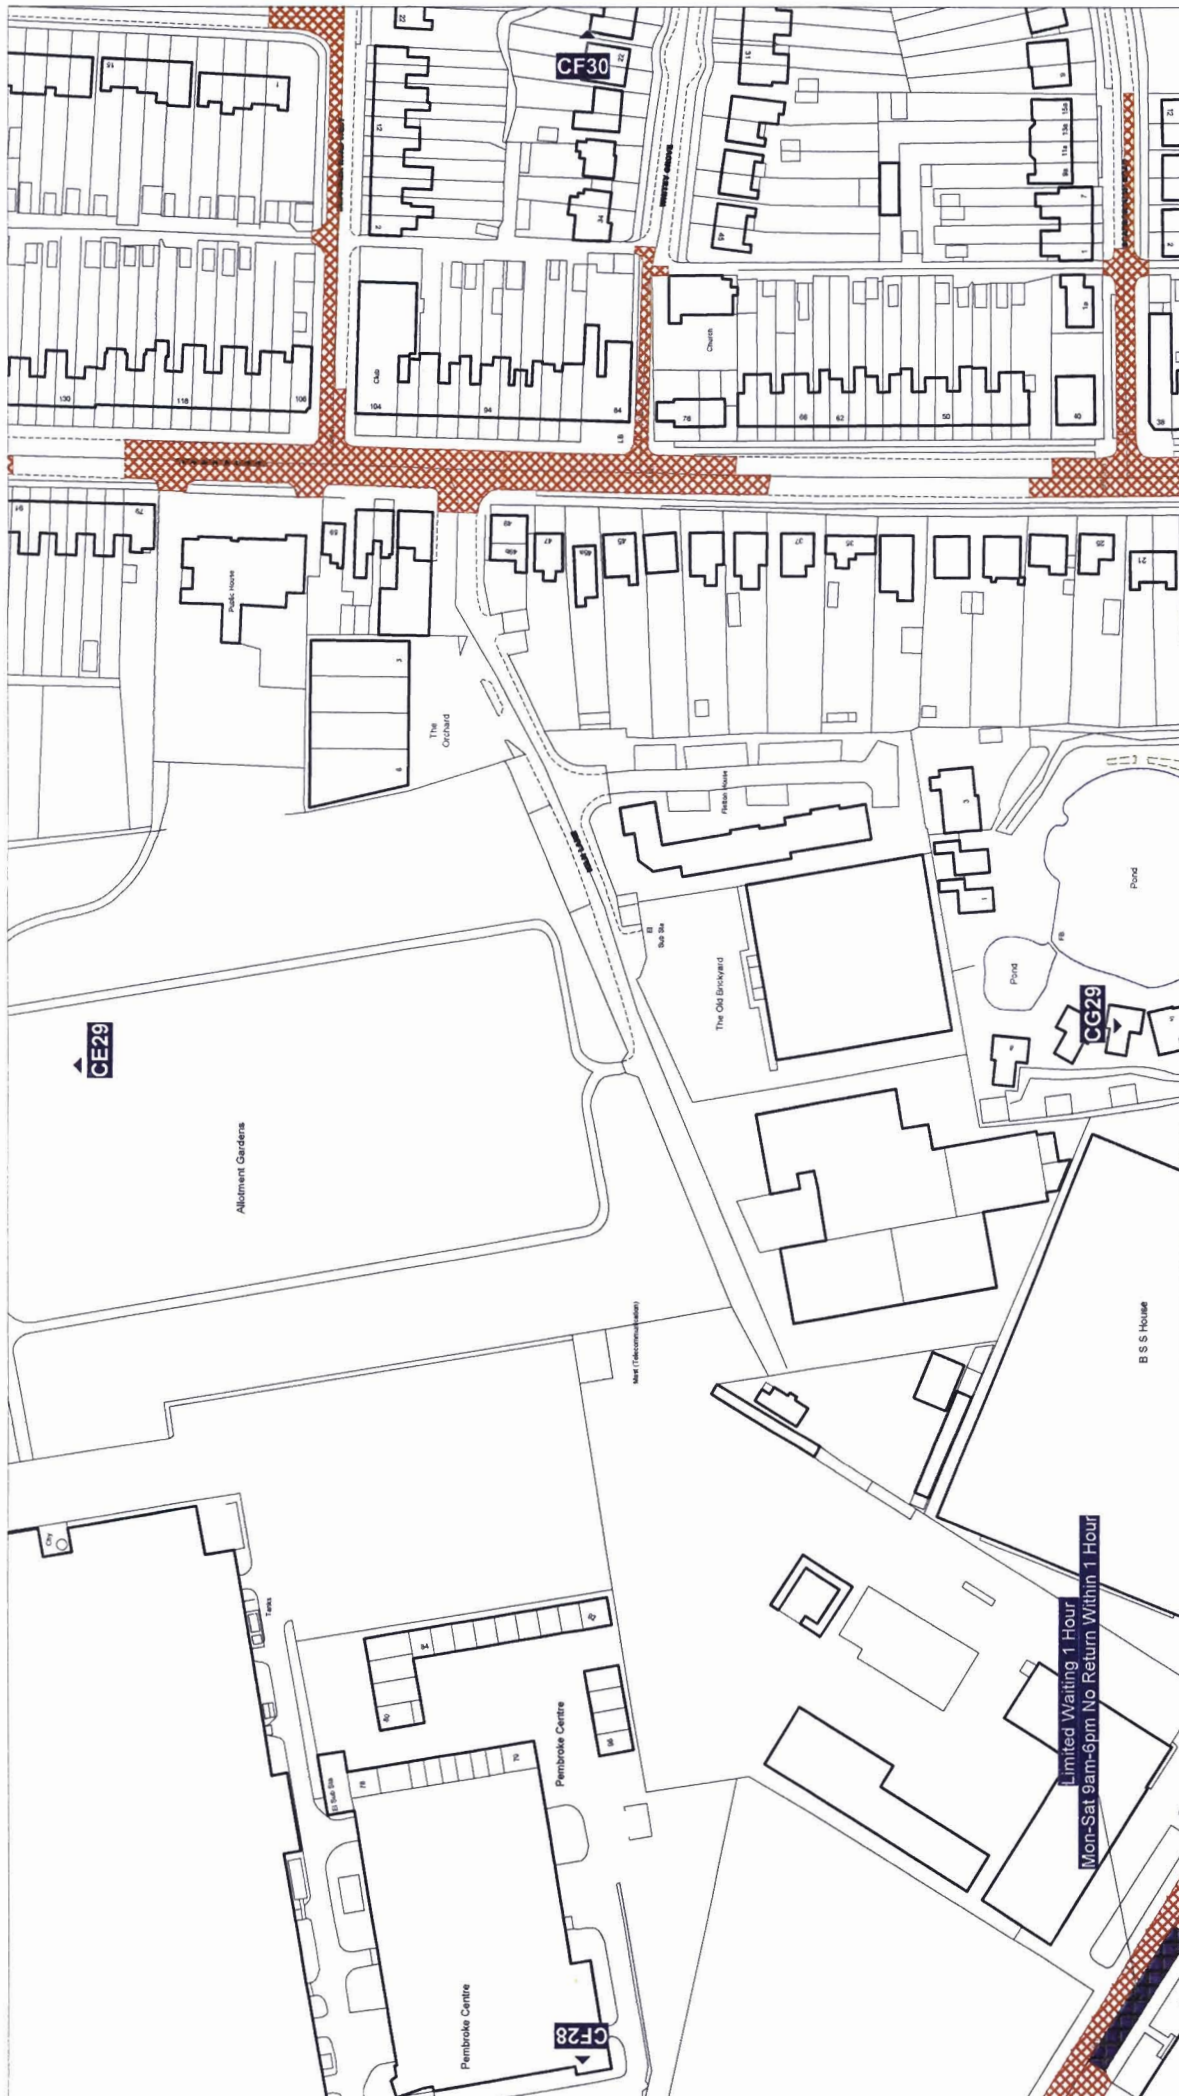

**SWINDON BOROUGH COUNCIL
(WAITING AND LOADING
RESTRICTIONS AND PARKING
PLACES CONSOLIDATION)
ORDER 2011
VARIATION ORDER NO 6 2013**



© Crown copyright and database right
Swindon Borough Council
Licence No 100014596 2013

Key to Restriction Types Display

	No Waiting At Any Time
	Limited Waiting 1 Hour Mon-Sat 9am-6pm No Return Within 1 Hour

Title Ref: CF29 SHEET REVISION NUMBER: 1

DATE SEALED: 20/03/2013

OPERATIONAL DATE: 08/04/2013

SCALE: 1 : 1250