

SWINDON BOROUGH COUNCIL
(WAITING AND LOADING RESTRICTIONS AND PARKING PLACES
CONSOLIDATION) ORDER 2011(VARIATION NO. 7) ORDER 2012

Swindon Borough Council in exercise of the powers conferred by Sections 1(1), 2(1) to (3), 4(2), 19, 32, 35, 45, 46, 47 and 124 of and Part IV of Schedule 9 of the Road Traffic Regulation Act 1984 (the Act of 1984), as amended and the Traffic Management Act 2004 ("the Act of 2004") and of all other enabling powers and after consultation with the Chief Officer of Police in accordance with Part III of Schedule 9 to the Act of 1984, hereby make the following Order:-

- 1 The Order shall come into operation on the 29th day of March 2013 and may be cited as the "Swindon Borough Council (Waiting and Loading Restrictions and Parking Places Consolidation) Order 2011(Variation No. 7) Order 2012".
- 2 The Swindon Borough Council (Waiting and Loading Restrictions and Parking Places Consolidation) Order 2011 is hereby varied as follows:
 - A) By the revision of the following plan marked tile reference "CN33 sheet revision number 0 to sheet number 1,"
 - B) The effect of the Order is to revise the waiting restrictions and parking provisions on Wood Street and Albert Street.
 - C) Any preceding revisions of the said plan are revoked and substituted with the plan attached to this Order.

35557

THE COMMON SEAL of
SWINDON BOROUGH COUNCIL

was hereunto affixed this


13th day of March 2013

in the presence of:

CERTIFIED TO BE A TRUE
COPY OF THE ORIGINAL


S.P. TAYLOR
DIRECTOR OF LAW AND
DEMOCRATIC SERVICES


HEAD OF LITIGATION
AND PERSONAL SERVICES

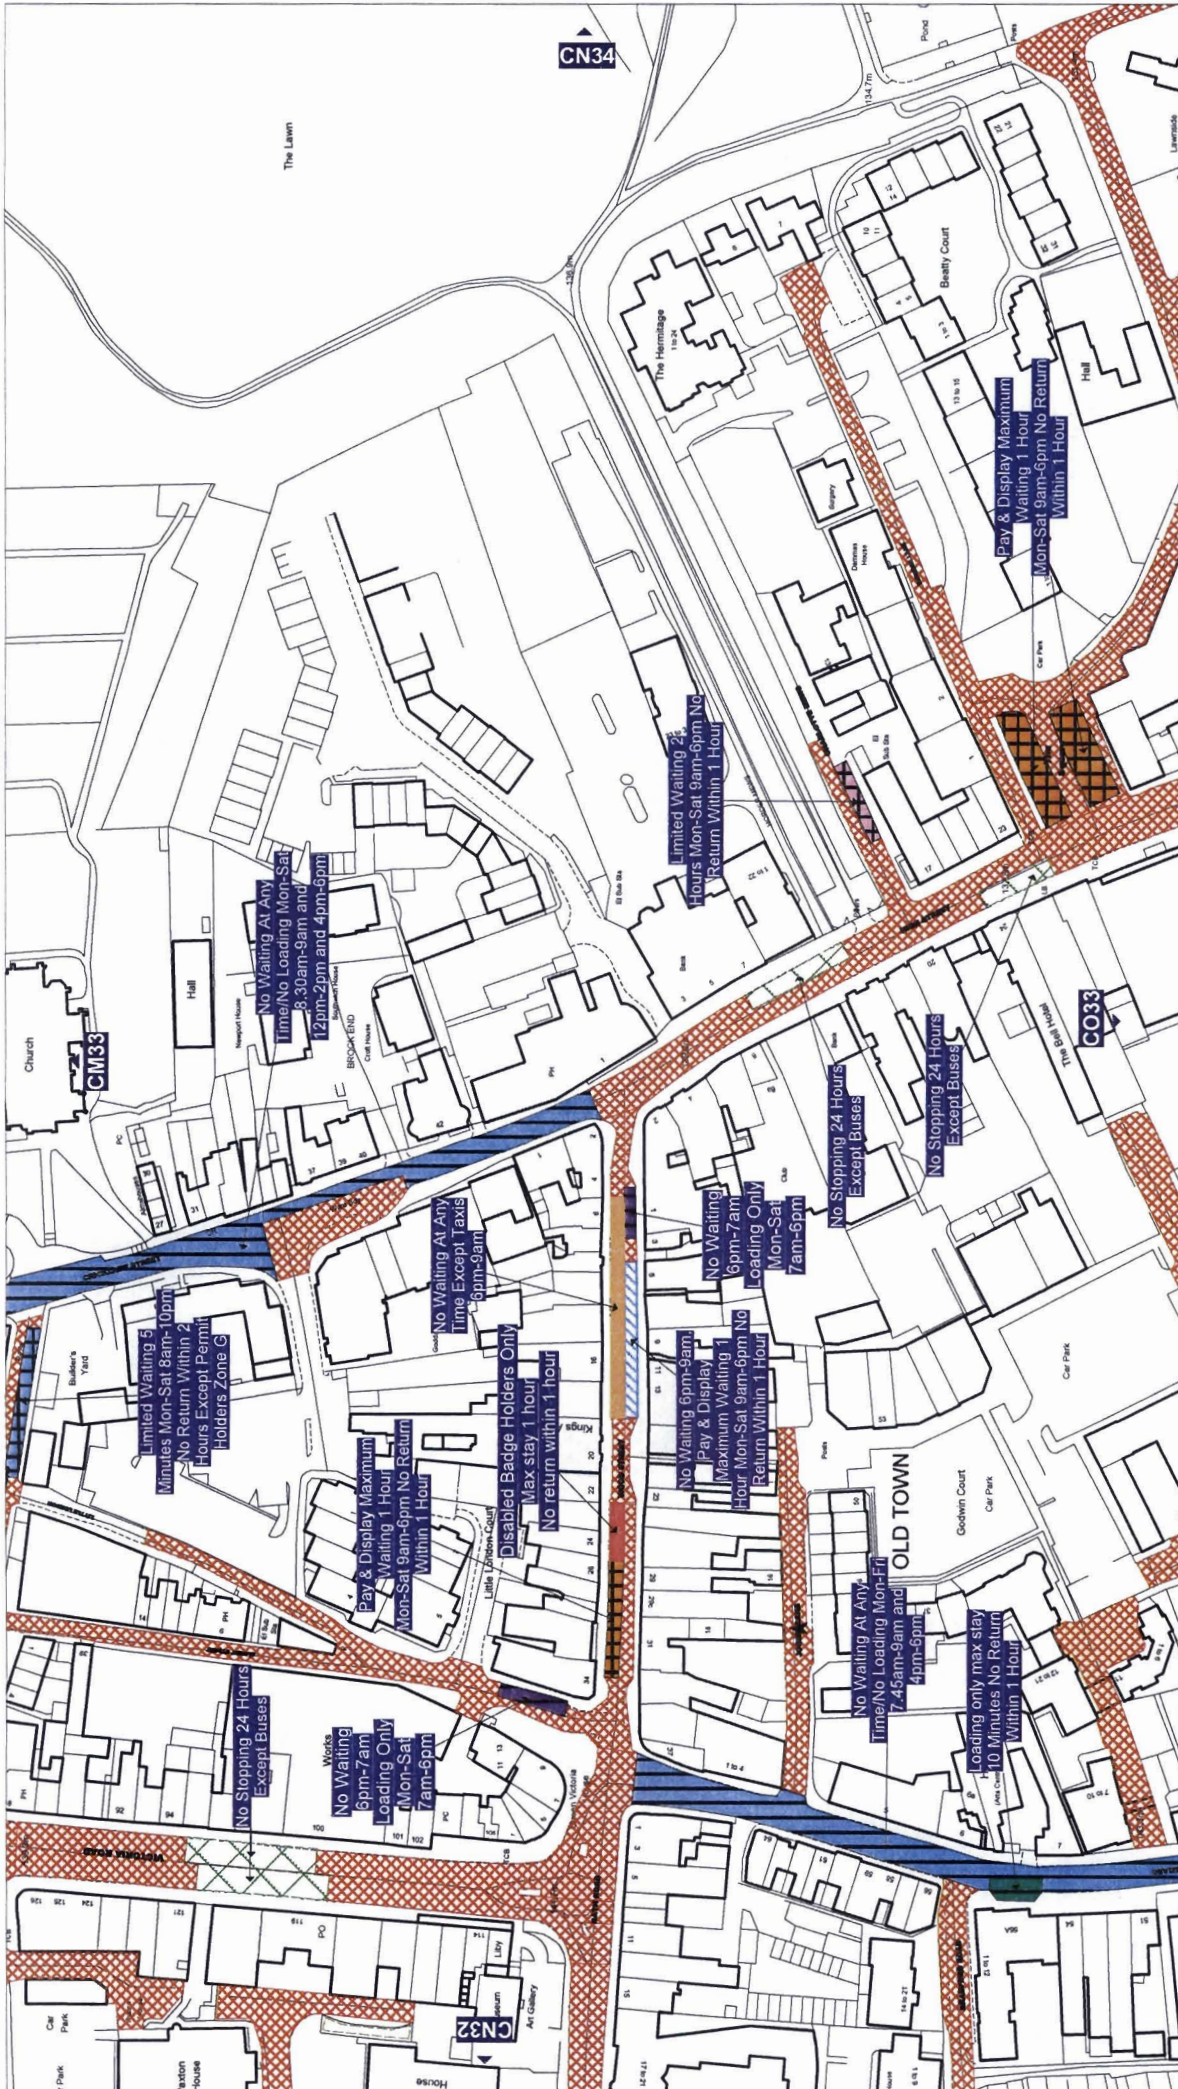

Title Ref: CN33 SHEET REVISION NUMBER: 1

DATE SEALED:	13/03/2013
OPERATIONAL DATE:	29/03/2013
SCALE:	1 : 1250



© Crown copyright and database right
Swindon Borough Council
Licence No. 10004298 2013

SWINDON BOROUGH COUNCIL
(WAITING AND LOADING
RESTRICTIONS AND PARKING
PLACES CONSOLIDATION)
ORDER 2011
VARIATION ORDER NO 7 2012

