

SWINDON BOROUGH COUNCIL
(WAITING AND LOADING RESTRICTIONS AND PARKING PLACES
CONSOLIDATION) ORDER 2011 (VARIATION NO. 9) ORDER 2013

Swindon Borough Council in exercise of the powers conferred by Sections 1(1), 2(1) to (3), 4(2), 19, 32, 35, 45, 46, 47 and 124 of and Part IV of Schedule 9 of the Road Traffic Regulation Act 1984 (the Act of 1984), as amended and the Traffic Management Act 2004 ("the Act of 2004") and of all other enabling powers and after consultation with the Chief Officer of Police in accordance with Part III of Schedule 9 to the Act of 1984, hereby make the following Order:-

- 1 The Order shall come into operation on the 1th day of May 2013 and may be cited as the "Swindon Borough Council (Waiting and Loading Restrictions and Parking Places Consolidation) Order 2011(Variation No. 9) Order 2013".
- 2 The Swindon Borough Council (Waiting and Loading Restrictions and Parking Places Consolidation) Order 2011 is hereby varied as follows:
 - A) The following plans marked tile reference "CL31 sheet revision number 2 shall be revised to sheet number 3, CL32 sheet revision number 3 shall be revised to sheet number 4, CM31 sheet revision number 2 shall be revised to sheet number 3, CM32 sheet revision number 3 shall be revised to sheet number 4, CM33 sheet revision number 1 shall be revised to sheet number 2, CN31 sheet revision number 4 shall be revised to sheet number 5 and CN32 sheet revision number 3 shall be revised to sheet number 4 "
 - B) The effect of the Order is to introduce a variation of the waiting restrictions within Resident Parking Zones D and E.
 - C) Any preceding revisions of the said plans are revoked and substituted with the plans attached to this Order.

THE COMMON SEAL of

SWINDON BOROUGH COUNCIL

was hereunto affixed this

24th day of April 2013

in the presence of:

CERTIFIED TO BE A TRUE
COPY OF THE ORIGINAL

[Signature]

DEPUTY CHIEF
COUNCIL SERVICES

HEAD OF LITIGATION
AND PERSONAL SERVICES

35675



**SWINDON BOROUGH COUNCIL
(WAITING AND LOADING
RESTRICTIONS AND PARKING
PLACES CONSOLIDATION)
ORDER 2011
(VARIATION NO 9) ORDER 2013**



Key to Restriction Types Displayed

- Blue hatched: One Way
- Red hatched: No Waiting at Any Time
- Yellow hatched: No Waiting Restricted Loading
- Green hatched: No Waiting Loading at Any Time
- Blue hatched: Limited Waiting 1 Hour
- Blue hatched: Limited Waiting 2 Hours
- Blue hatched: Residents Parking
- Blue hatched: No Loading at Any Time
- Blue hatched: No Return Within 1 Hour
- Blue hatched: No Return Within 2 Hours

Title Ref: CL31 SHEET REVISION NUMBER: 3

DATE SEALED: 24/04/2013

OPERATIONAL DATE: 01/05/2013

SCALE: 1 : 1250


© Crown Copyright and database right
Licence No. 100020290 2013



(c) Crown copyright and database right
Swindon Borough Council



(c) Crown copyright and database right
Swindon Borough Council
Licence No: 100024296 2013

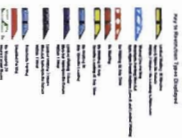


DATE SEALED: 24/04/2013

OPERATIONAL DATE:	01/05/2013
-------------------	------------

SCALE: 1 : 1250



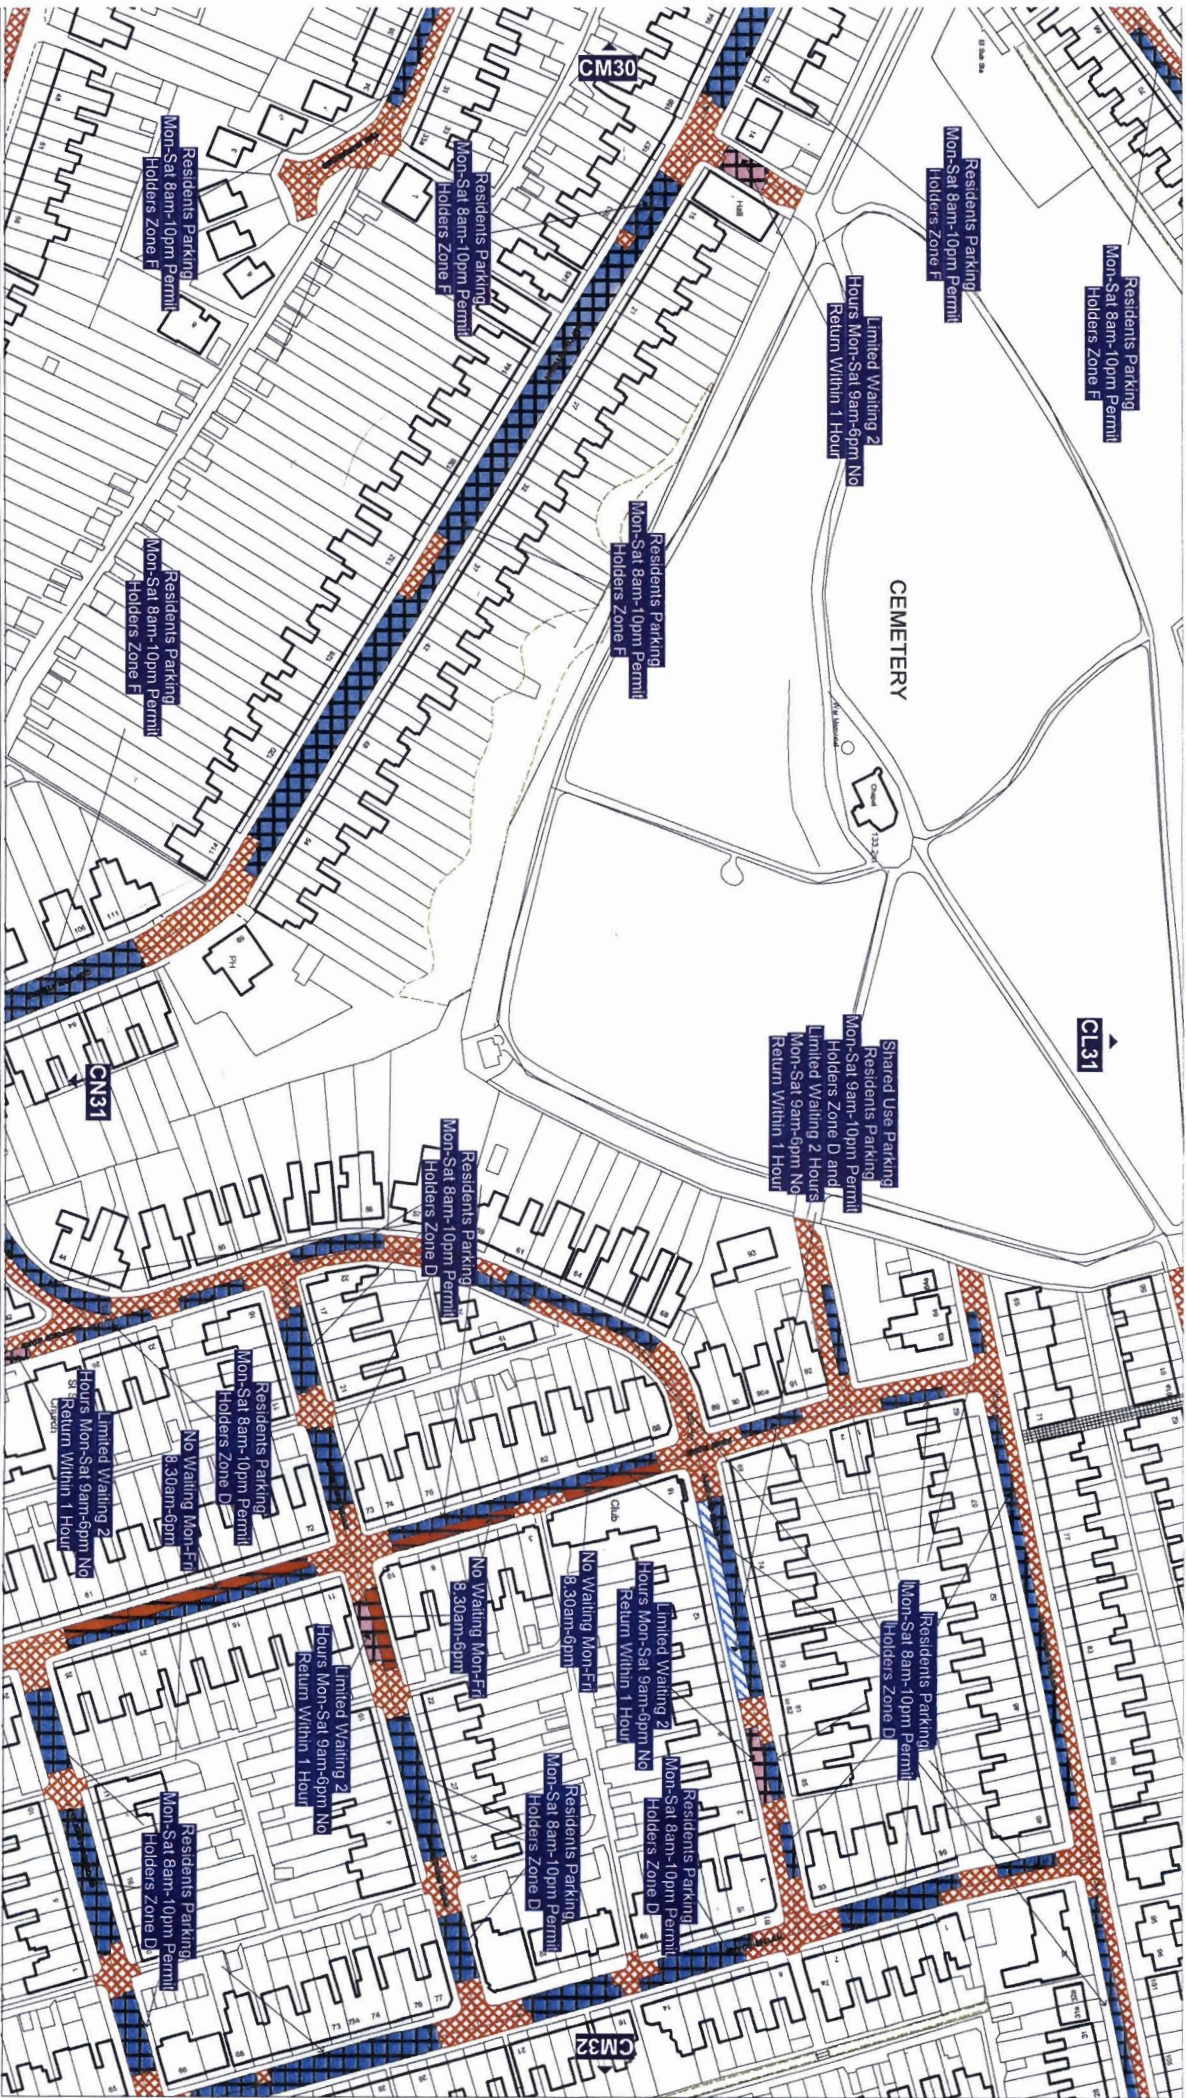

SWINDON
BOROUGH COUNCIL

**SWINDON BOROUGH COUNCIL
(WAITING AND LOADING
RESTRICTIONS AND PARKING
PLACES CONSOLIDATION)
ORDER 2011
(VARIATION NO 9) ORDER 2013**



(c) Crown copyright and database right
Swindon Borough Council
Licence No 100024296 2013

Key to Restriction Types Displayed

- Shared Use Parking
- Residents Parking Mon-Sat 8am-10pm Permit Holders Zone D and Limited Waiting 2 Hours Mon-Sat 9am-6pm No Return Within 1 Hour
- No Waiting at Any Time
- No Waiting
- Mon-Fri 8.30am-6pm
- Limited Waiting 2 Hours Mon-Sat 9am-6pm No Return Within 1 Hour
- Residents Parking

Title Ref: CM31 SHEET REVISION NUMBER: 3

DATE SEALED: 24/04/2013

OPERATIONAL DATE: 01/05/2013

SCALE: 1 : 1250



SWINDON
BOROUGH COUNCIL

**SWINDON BOROUGH COUNCIL
(WAITING AND LOADING
RESTRICTIONS AND PARKING
PLACES CONSOLIDATION)
ORDER 2011
(VARIATION NO 9) ORDER 2013**



(S) Crown copyright and database right
Swindon Borough Council
Licence No. 100024296 2013

- Key to Restriction Types Displayed**
- Shared Use Parking
 - Residents Parking Mon-Sat 8am-10pm Permit Holders Zone D and E
 - No Waiting at Any Time
 - Limited Waiting 1 Hour
 - Limited Waiting 2 Hours
 - Limited Waiting 3 Hours
 - Residents Parking

Title Ref: CM32 SHEET REVISION NUMBER: 4

DATE SEALED: 24/04/2013

OPERATIONAL DATE: 01/05/2013

SCALE: 1 : 1250



SWINDON BOROUGH COUNCIL
(WAITING AND LOADING
RESTRICTIONS AND PARKING
PLACES CONSOLIDATION)
ORDER 2011
(VARIATION NO 9) ORDER 2013



(c) Crown copyright and database right
Swindon Borough Council
Licence No: 100024296 2013

Key to Restriction Types Displayed

 No waiting

No Waiting At Any TimeNo
Leading Men-5th 8,200m-8m

United Writing & More
Multi-Media from the 80's to the 21st Century

Limited Writing 2 Hours

Buildings Parking

1

Tile Ref: CM33 SHEET REVISION NUMBER: 2

DATE SEALED: 24/04/2013

OPERATIONAL DATE: 01/05/2013

SCALE: 1 : 1250



SWINDON BOROUGH COUNCIL
(WAITING AND LOADING
RESTRICTIONS AND PARKING
PLACES CONSOLIDATION)
ORDER 2011
(VARIATION NO 9) ORDER 2013



(8) Crown copyright and database right
License No. 100024296 2013

- Key to Restriction Types Display**
- No Waiting At Any Time
 - No Waiting Mon-Fri 8.30am-6pm
 - LW 2 Hours
 - Residents Parking

Tile Ref: CN31 SHEET REVISION NUMBER: 5

DATE SEALED: 24/04/2013

OPERATIONAL DATE: 01/05/2013

SCALE: 1 : 1250



SWINDON
BOROUGH COUNCIL

**SWINDON BOROUGH COUNCIL
(WAITING AND LOADING
RESTRICTIONS AND PARKING
PLACES CONSOLIDATION)
ORDER 2011
(VARIATION NO 9) ORDER 2013**



(1) Crown copyright and database right
Swindon Borough Council
Licence No. 100024296 2013

- Key to Restriction Types Displayed
- Shared Use Parking
 - Residents Parking Mon-Sat 8am-10pm Permit Holders Zone E and Limited Waiting 1 Hour Mon-Sat 9am-6pm No Return Within 1 Hour
 - No Waiting at Any Time
 - No Waiting
 - Limited Waiting 1 Hour Mon-Sat 9am-6pm No Return Within 1 Hour
 - LW 2 Hours
 - Residents Parking

Tile Ref: CN32 SHEET REVISION NUMBER: 4

DATE SEALED: 24/04/2013

OPERATIONAL DATE: 01/05/2013

SCALE: 1 : 1250