

**SWINDON BOROUGH COUNCIL**  
**(WAITING AND LOADING RESTRICTIONS AND PARKING PLACES**  
**CONSOLIDATION) ORDER 2011(VARIATION NO. 14) ORDER 2013**

Swindon Borough Council in exercise of the powers conferred by Sections 1(1), 2(1) to (3), 4(2), 19, 32, 35, 45, 46, 47 and 124 of and Part IV of Schedule 9 of the Road Traffic Regulation Act 1984 (the Act of 1984), as amended and the Traffic Management Act 2004 ("the Act of 2004" ) and of all other enabling powers and after consultation with the Chief Officer of Police in accordance with Part III of Schedule 9 to the Act of 1984, hereby make the following Order:-

- 1 The Order shall come into operation on the 9<sup>th</sup> day of September 2013 and may be cited as the "Swindon Borough Council (Waiting and Loading Restrictions and Parking Places Consolidation) Order 2011(Variation No. 14) Order 2013".
- 2 The Swindon Borough Council (Waiting and Loading Restrictions and Parking Places Consolidation) Order 2011 is hereby varied as follows:
  - A) The following plan marked tile reference "C129 sheet revision number 0 shall be revised to sheet number 1, C130 sheet revision number 0 shall be revised to sheet number 1,"
  - B) The effect of the Order is to delete 26 metres of 'no waiting at any time' restriction on Thomas Street adjacent to Avenel Court.
  - C) Any preceding revisions of the said plans are revoked and substituted with the plans attached to this Order.

THE COMMON SEAL of

85890

SWINDON BOROUGH COUNCIL

was hereunto affixed this

4<sup>th</sup> day of September 2013

in the presence of:

**CERTIFIED TO BE A TRUE  
COPY OF THE ORIGINAL**

  
**HEAD OF LITIGATION  
AND PERSONAL SERVICES**

**S.P. TAYLOR**  
**DIRECTOR OF LAW AND**





© Crown copyright and database right.  
Swindon Borough Council  
Licence No: 100054296 2012

**Key to Restriction Types Displayed**

- No Waiting At Any Time
- No Waiting
- Limited Waiting 2 Hours Mon-Sat 9am-5pm No Return Within 1 Hour

**SWINDON BOROUGH COUNCIL**  
**(WAITING AND LOADING**  
**RESTRICTIONS AND PARKING**  
**PLACES CONSOLIDATION)**  
**ORDER 2011**


VARIATION ORDER NO: 14 Thomas Street



**Title Ref: C129 SHEET REVISION NUMBER: 1**

DATE SEALED:	04/09/2013
OPERATIONAL DATE:	09/09/2013
SCALE:	1 : 1250



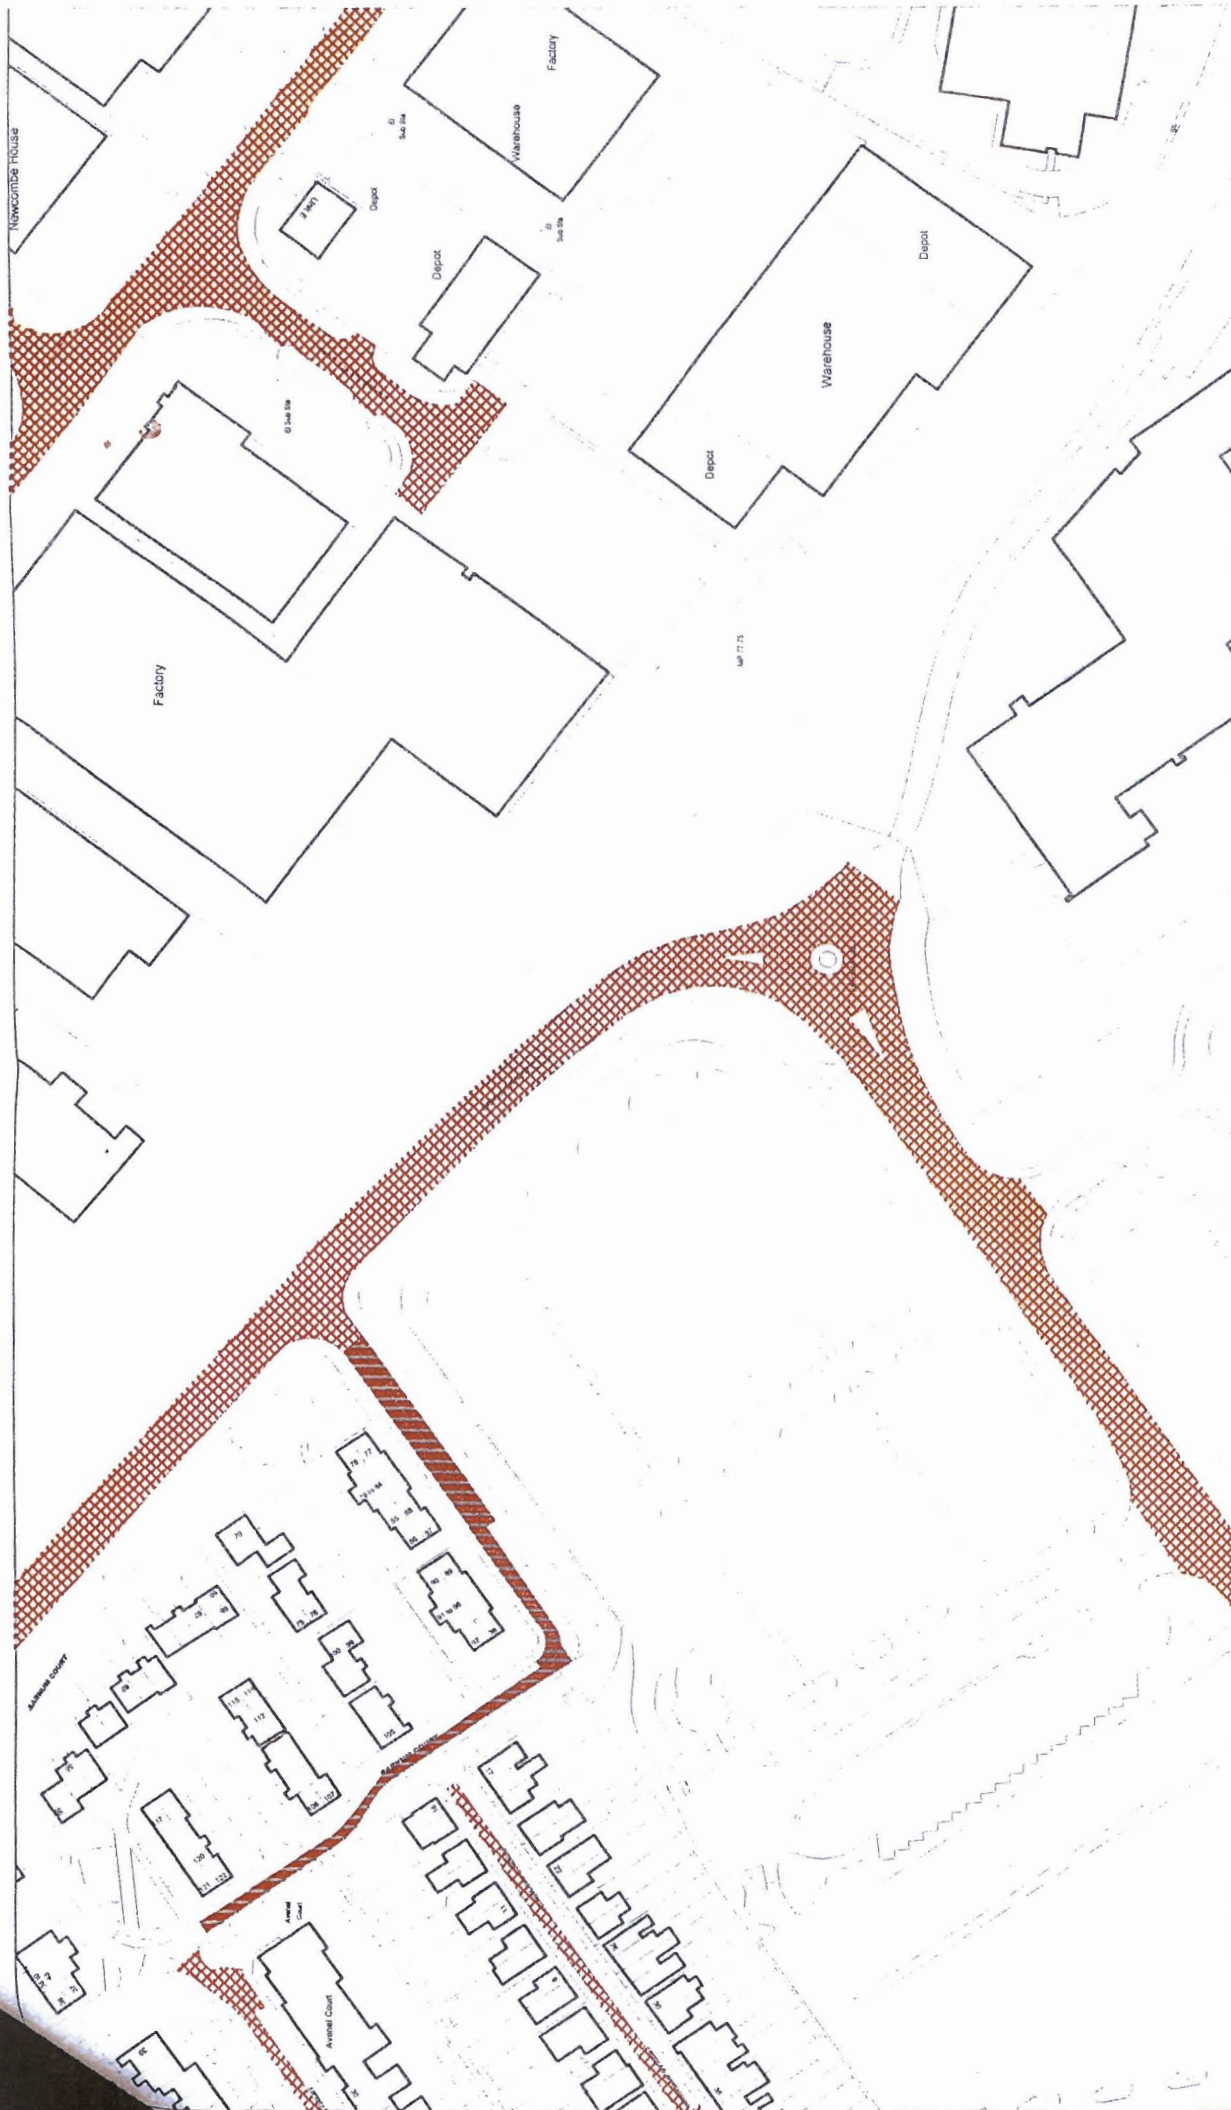

**SWINDON BOROUGH COUNCIL  
(WAITING AND LOADING  
RESTRICTIONS AND PARKING  
PLACES CONSOLIDATION)  
ORDER 2011**

**VARIATION ORDER NO: 14 Thomas Street**



© Crown copyright and database right  
Swindon Borough Council  
Licence No 10004256 2013



Not a Road Order Type Document  
Not valid in any way  
Not a legal document

**TILE REF: C130**

**SHEET REVISION NUMBER: 1**

**DATE SEALED:**

**6/9/2013**

**OPERATIONAL DATE:**

**09/09/2013**

**SCALE:**

**1 : 1250**