

**SWINDON BOROUGH COUNCIL**  
**(WAITING AND LOADING RESTRICTIONS AND PARKING PLACES**  
**CONSOLIDATION) ORDER 2011(VARIATION NO. 16) ORDER 2013**

Swindon Borough Council in exercise of the powers conferred by Sections 1(1), 2(1) to (3), 4(2), 19, 32, 35, 45, 46, 47 and 124 of and Part IV of Schedule 9 of the Road Traffic Regulation Act 1984 (the Act of 1984), as amended and the Traffic Management Act 2004 ("the Act of 2004" ) and of all other enabling powers and after consultation with the Chief Officer of Police in accordance with Part III of Schedule 9 to the Act of 1984, hereby make the following Order:-

- 1 The Order shall come into operation on the 16<sup>th</sup> day of December 2013 and may be cited as the "Swindon Borough Council (Waiting and Loading Restrictions and Parking Places Consolidation) Order 2011(Variation No. 16) Order 2013".
- 2 The Swindon Borough Council (Waiting and Loading Restrictions and Parking Places Consolidation) Order 2011 is hereby varied as follows:
  - A) The following plan marked tile reference "CC37 sheet revision number 0 shall be revised to sheet number 1, CE36 sheet revision number 1 shall be revised to sheet number 2"
  - B) The effect of the Order is to introduce 'school keep clear' marking on Ermin Street in front of the entrance to Grange Infants School and revision of the 'no waiting at any time' on Ermin Street and Swindon Road.
  - C) Any preceding revisions of the said plans are revoked and substituted with the plans attached to this Order.

861224

THE COMMON SEAL of


SWINDON BOROUGH COUNCIL

was hereunto affixed this

11<sup>th</sup> day of December 2013


in the presence of:

**CERTIFIED TO BE A TRUE  
COPY OF THE ORIGINAL**

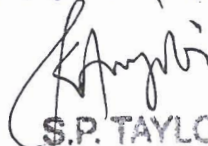

**S.P. TAYLOR  
DIRECTOR OF LAW AND  
DEMOCRATIC SERVICES**

SWINDON  
COUNCIL SERVICES

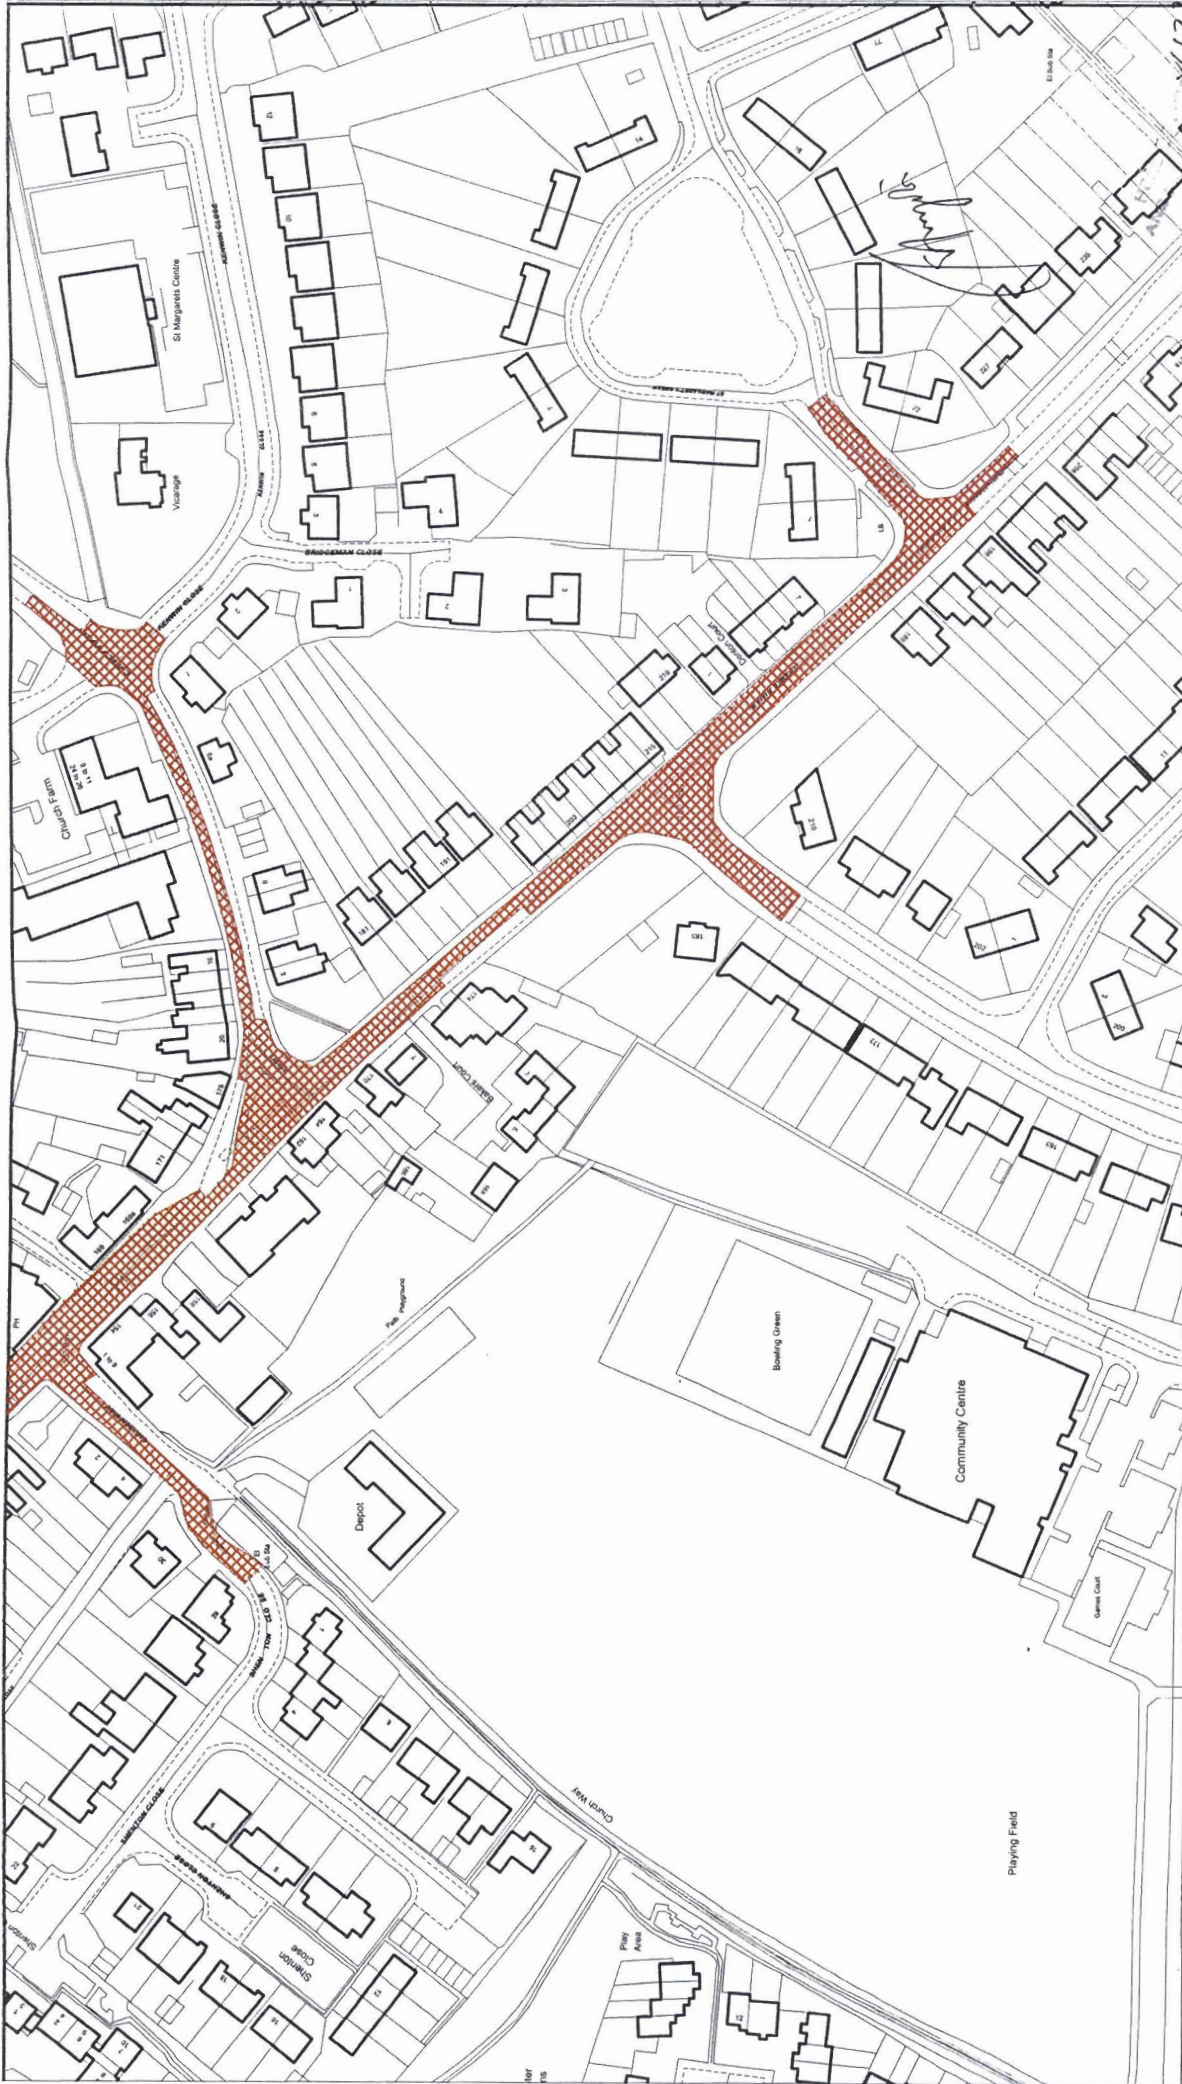

**SWINDON BOROUGH COUNCIL  
(WAITING AND LOADING  
RESTRICTIONS AND PARKING  
PLACES CONSOLIDATION)  
ORDER 2011**

**VARIATION ORDER NO:16 ERMIN STREET**



© Crown copyright and database right  
Swindon Borough Council  
Licence No: 100024296 2013



Key to Restriction Types Displayed  
No Waiting At Any Time

TILE REF: CC37	SHEET REVISION NUMBER: 1
DATE SEALED:	11/12/2013
OPERATIONAL DATE:	16/12/2013
SCALE:	1 : 1250

86/7/14



