

SWINDON BOROUGH COUNCIL
(WAITING AND LOADING RESTRICTIONS AND PARKING PLACES
CONSOLIDATION) ORDER 2011(VARIATION NO. 20) ORDER 2013

Swindon Borough Council in exercise of the powers conferred by Sections 1(1), 2(1) to (3), 4(2), 19, 32, 35, 45, 46, 47 and 124 of and Part IV of Schedule 9 of the Road Traffic Regulation Act 1984 (the Act of 1984), as amended and the Traffic Management Act 2004 ("the Act of 2004") and of all other enabling powers and after consultation with the Chief Officer of Police in accordance with Part III of Schedule 9 to the Act of 1984, hereby make the following Order:-

- 1 The Order shall come into operation on the 17th day of February 2014 and may be cited as the "Swindon Borough Council (Waiting and Loading Restrictions and Parking Places Consolidation) Order 2011(Variation No. 20) Order 2013".
- 2 The Swindon Borough Council (Waiting and Loading Restrictions and Parking Places Consolidation) Order 2011 is hereby varied as follows:
 - A) The following plans marked tile reference "CG32 sheet revision 1 shall be revised to sheet no 2 and CG31 sheet revision number 0 shall be revised to sheet number 1".
 - B) The effect of the Order is to introduce 'no waiting at any time' on Brunel Crescent.
 - C) Any preceding revisions of the said plans are revoked and substituted with the plans attached to this Order.

THE COMMON SEAL of


SWINDON BOROUGH COUNCIL

was hereunto affixed this

8th day of January 2014

in the presence of:

**CERTIFIED TO BE A TRUE
COPY OF THE ORIGINAL**

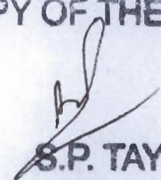
S.P. TAYLOR
**DIRECTOR OF LAW AND
DEMOCRATIC SERVICES**

 861295
**HEAD OF LITIGATION
AND PERSONAL SERVICES**



**SWINDON BOROUGH COUNCIL
(WAITING AND LOADING
RESTRICTIONS AND PARKING
PLACES CONSOLIDATION)
ORDER 2011**

**VARIATION ORDER NO.20 BRUNEL
CRESCENT**



© Crown copyright and database right
Swindon Borough Council
Licence No: 100024296 2014



Key to Restriction Types Displayed

- No Waiting At Any Time
- No Waiting Mon-Fri 8.30am-6pm
- No Waiting At Any Time/No Loading 7am-8am and 4pm-6pm Mon-Fri
- Limited Waiting 2 Hours Mon-Fri 8am-6pm No Return Within 1 Hour

TILE REF: CG32

SHEET REVISION NUMBER: 2

DATE SEALED:

08/01/2018


ZP

OPERATIONAL DATE:

17/02/2014

SCALE:

1 : 1250

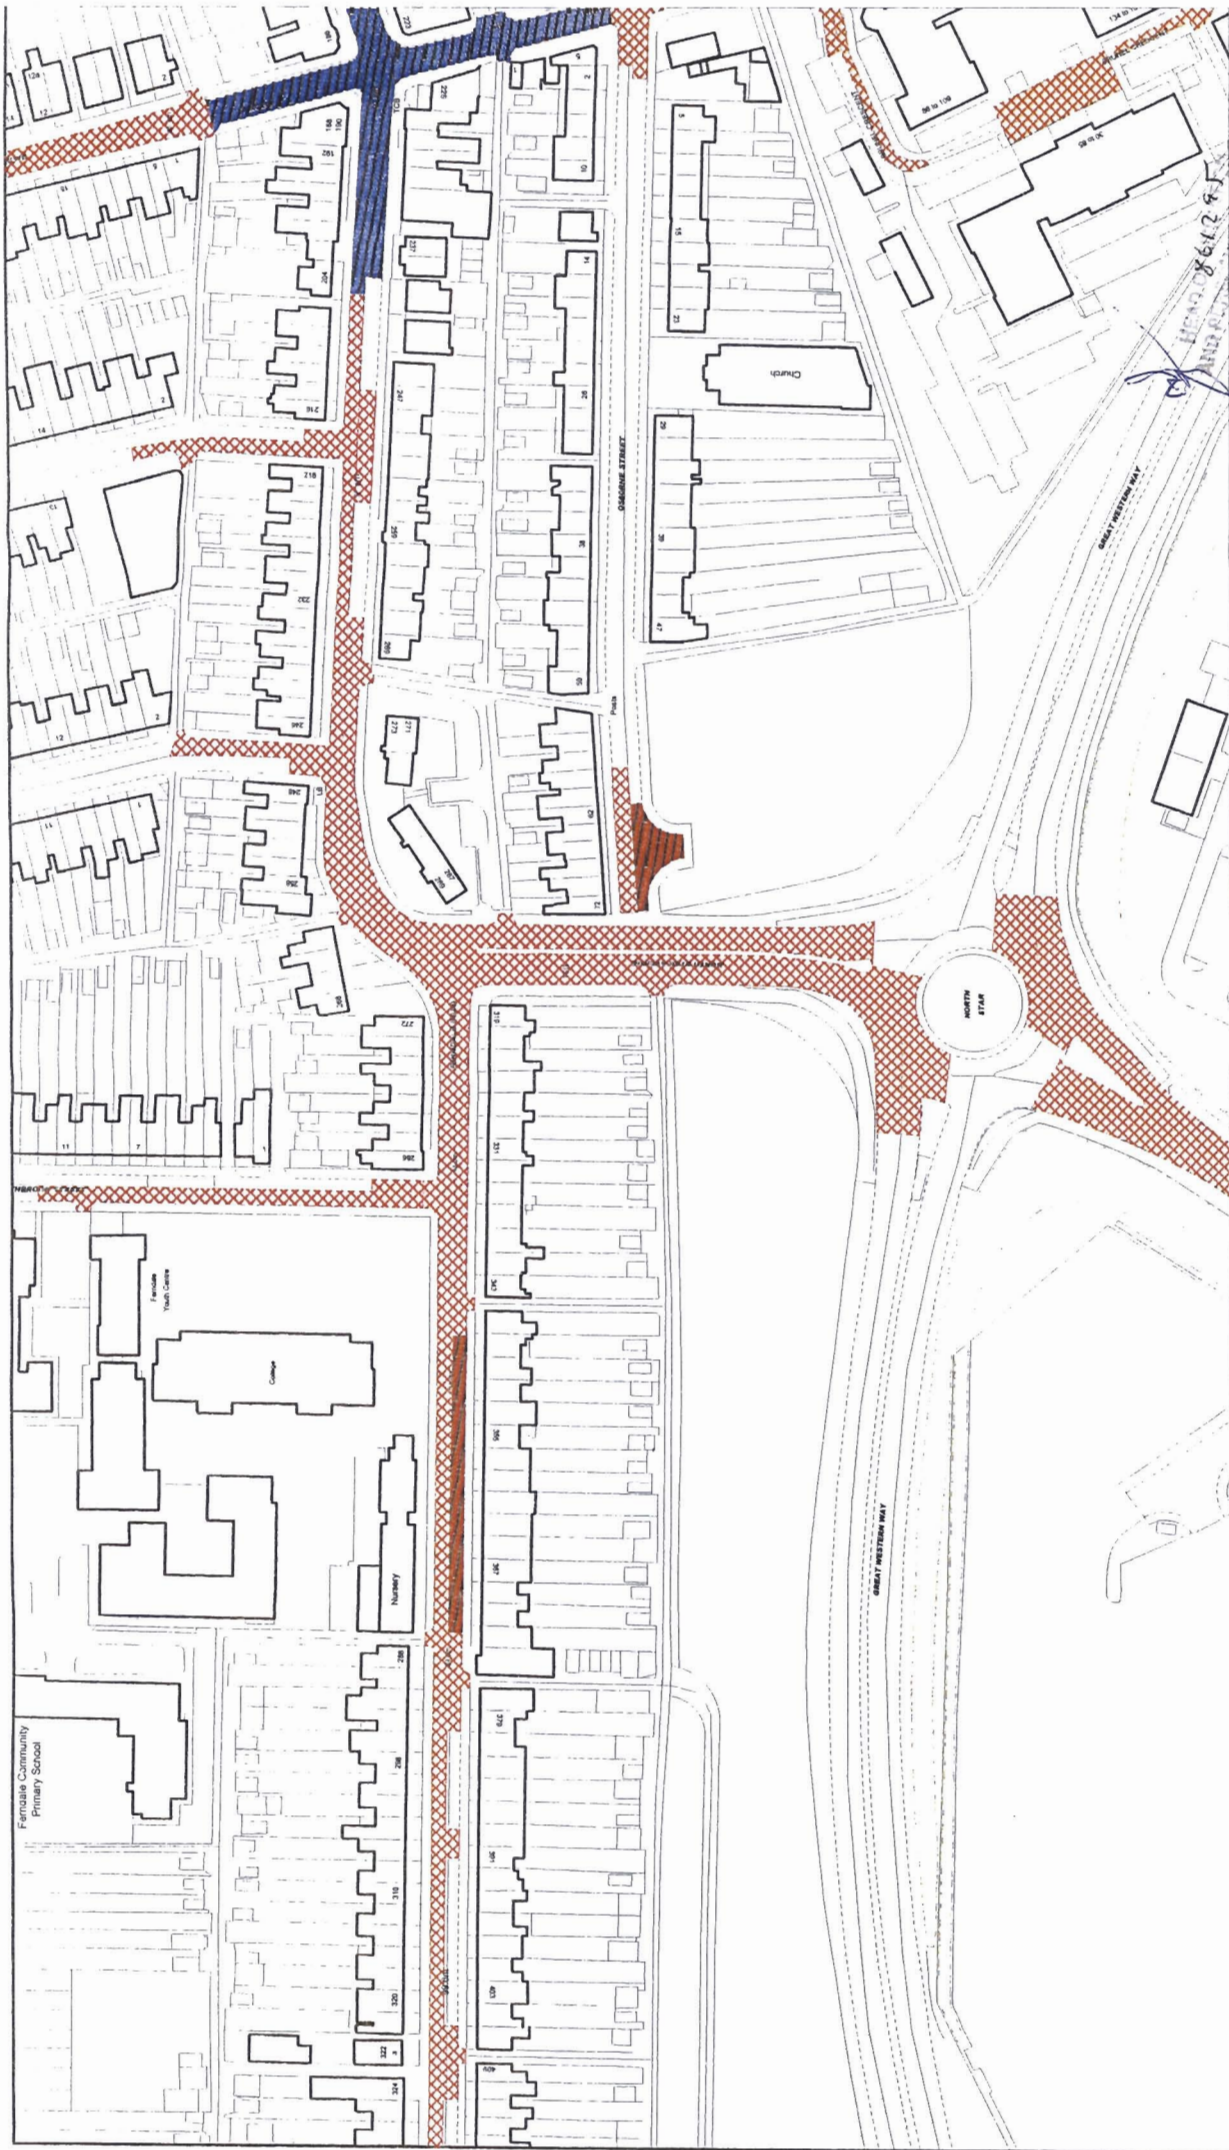

TILE REF: CG31

SHEET REVISION NUMBER: 1

DATE SEALED:

08/01/2014




OPERATIONAL DATE:

17/02/2014

SCALE:

1 : 1250

Key to Restriction Types Displayed

-  No Waiting At Any Time
-  No Waiting Mon-Fri 8.30am-6pm
-  No Waiting At Any Time/No Loading/Unloading 12pm-3pm and 4pm-6pm



© Crown copyright and database right
Swindon Borough Council
Licence No: 100024266 2014

SWINDON BOROUGH COUNCIL
(WAITING AND LOADING
RESTRICTIONS AND PARKING
PLACES CONSOLIDATION)
ORDER 2011

VARIATION ORDER NO.20 BRUNEL
CRESCENT

