

SWINDON BOROUGH COUNCIL


**(WAITING AND LOADING RESTRICTIONS AND PARKING PLACES CONSOLIDATION
ORDER 2014) EXPERIMENTAL ORDER (NO. 2) 2015**

Swindon Borough Council in exercise of the powers under Sections 9 and 10 of, and Part IV of Schedule 9 to, the Road Traffic Regulation Act 1984 (the Act of 1984), as amended, and of all other enabling powers and after consultation with the Chief Officer of Police in accordance with Part III of Schedule 9 to the Act of 1984, hereby make the following Order:-

1. This Order shall come into force on the 22nd July 2015 to remain in force until the 10th January 2017 and may be cited as the Swindon Borough Council (Waiting and Loading Restrictions and Parking Places Consolidation Order 2014) Experimental Order (No. 2) 2015.
2. Whilst this Order continues in force the provisions of The Swindon Borough Council (Waiting and Loading Restrictions and Parking Places Consolidation) Order 2014 (hereafter referred to as the 2014 Consolidation Order) shall apply but are varied as follows:
 - A) The plans marked tile references CE32, CE33 and CD33 attached to the 2014 Consolidation Order shall be suspended and replaced with the plans attached to this Order for the duration of this Order.
 - B) The effect of the Order is to experimentally introduce a variation of the limited and no waiting at any time and resident parking bays within Resident Parking Zone B.
3. Under Section 10(2) of the Road Traffic Regulation Act 1984, the Head of Highways and Transport or any other person authorised by him may modify or suspend the operation of this Order or any provision of it if it appears to him essential:-
 - (a) in the interest of the expeditious, convenient and safe movement of traffic
 - (b) in the interest of providing suitable and adequate on-street parking facilities – or
 - (c) for preserving or improving the amenities of the area through which any road affected by this Order runs.

This power shall be exercised only after consulting of the appropriate Chief Officer of Police and giving such public notice as the Secretary of State may direct.


THE COMMON SEAL of
SWINDON BOROUGH COUNCIL
was hereunto affixed this
22nd July 2015
in the presence of:

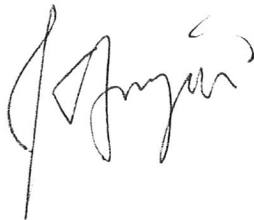

CERTIFIED TO BE A TRUE
COPY OF THE ORIGINAL

DIRECTOR OF LAW AND
DEMOCRACY

862824
HEAD OF CONVEYANCING,
ENVIRONMENT AND CONTRACTS

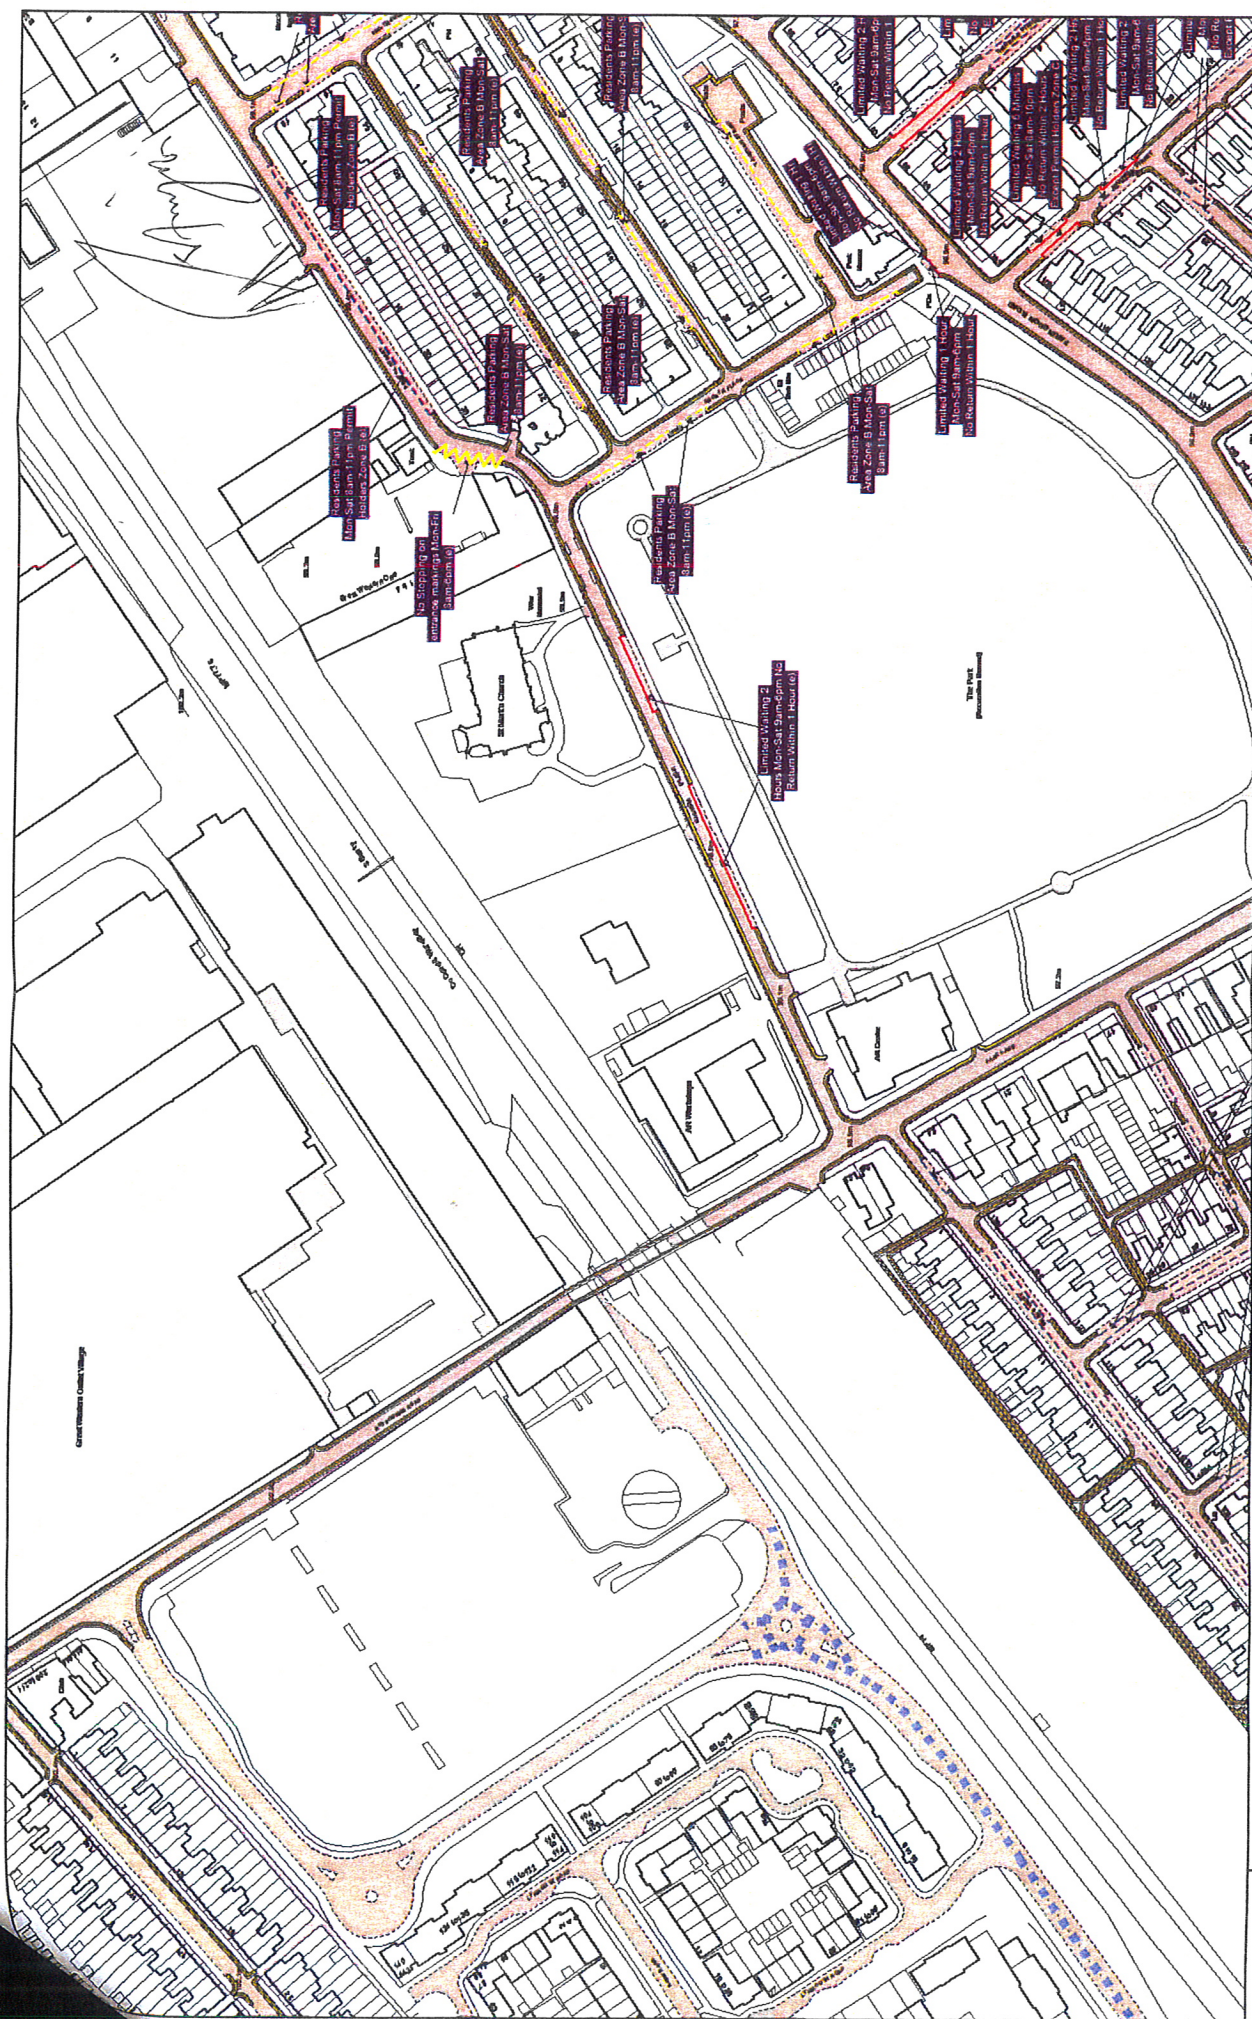

Order Title: SWINDON BOROUGH COUNCIL (WAITING AND LOADING RESTRICTIONS AND PARKING PLACES CONSOLIDATION) ORDER 2014

NOTE: SEE KEY SHEET FOR RESTRICTIONS DISPLAYED

CD32

CE31

CE32

CE33

N

SCALE 1 : 1250 @ A3


DATE 29/07/2015

MAP

REVISION 5



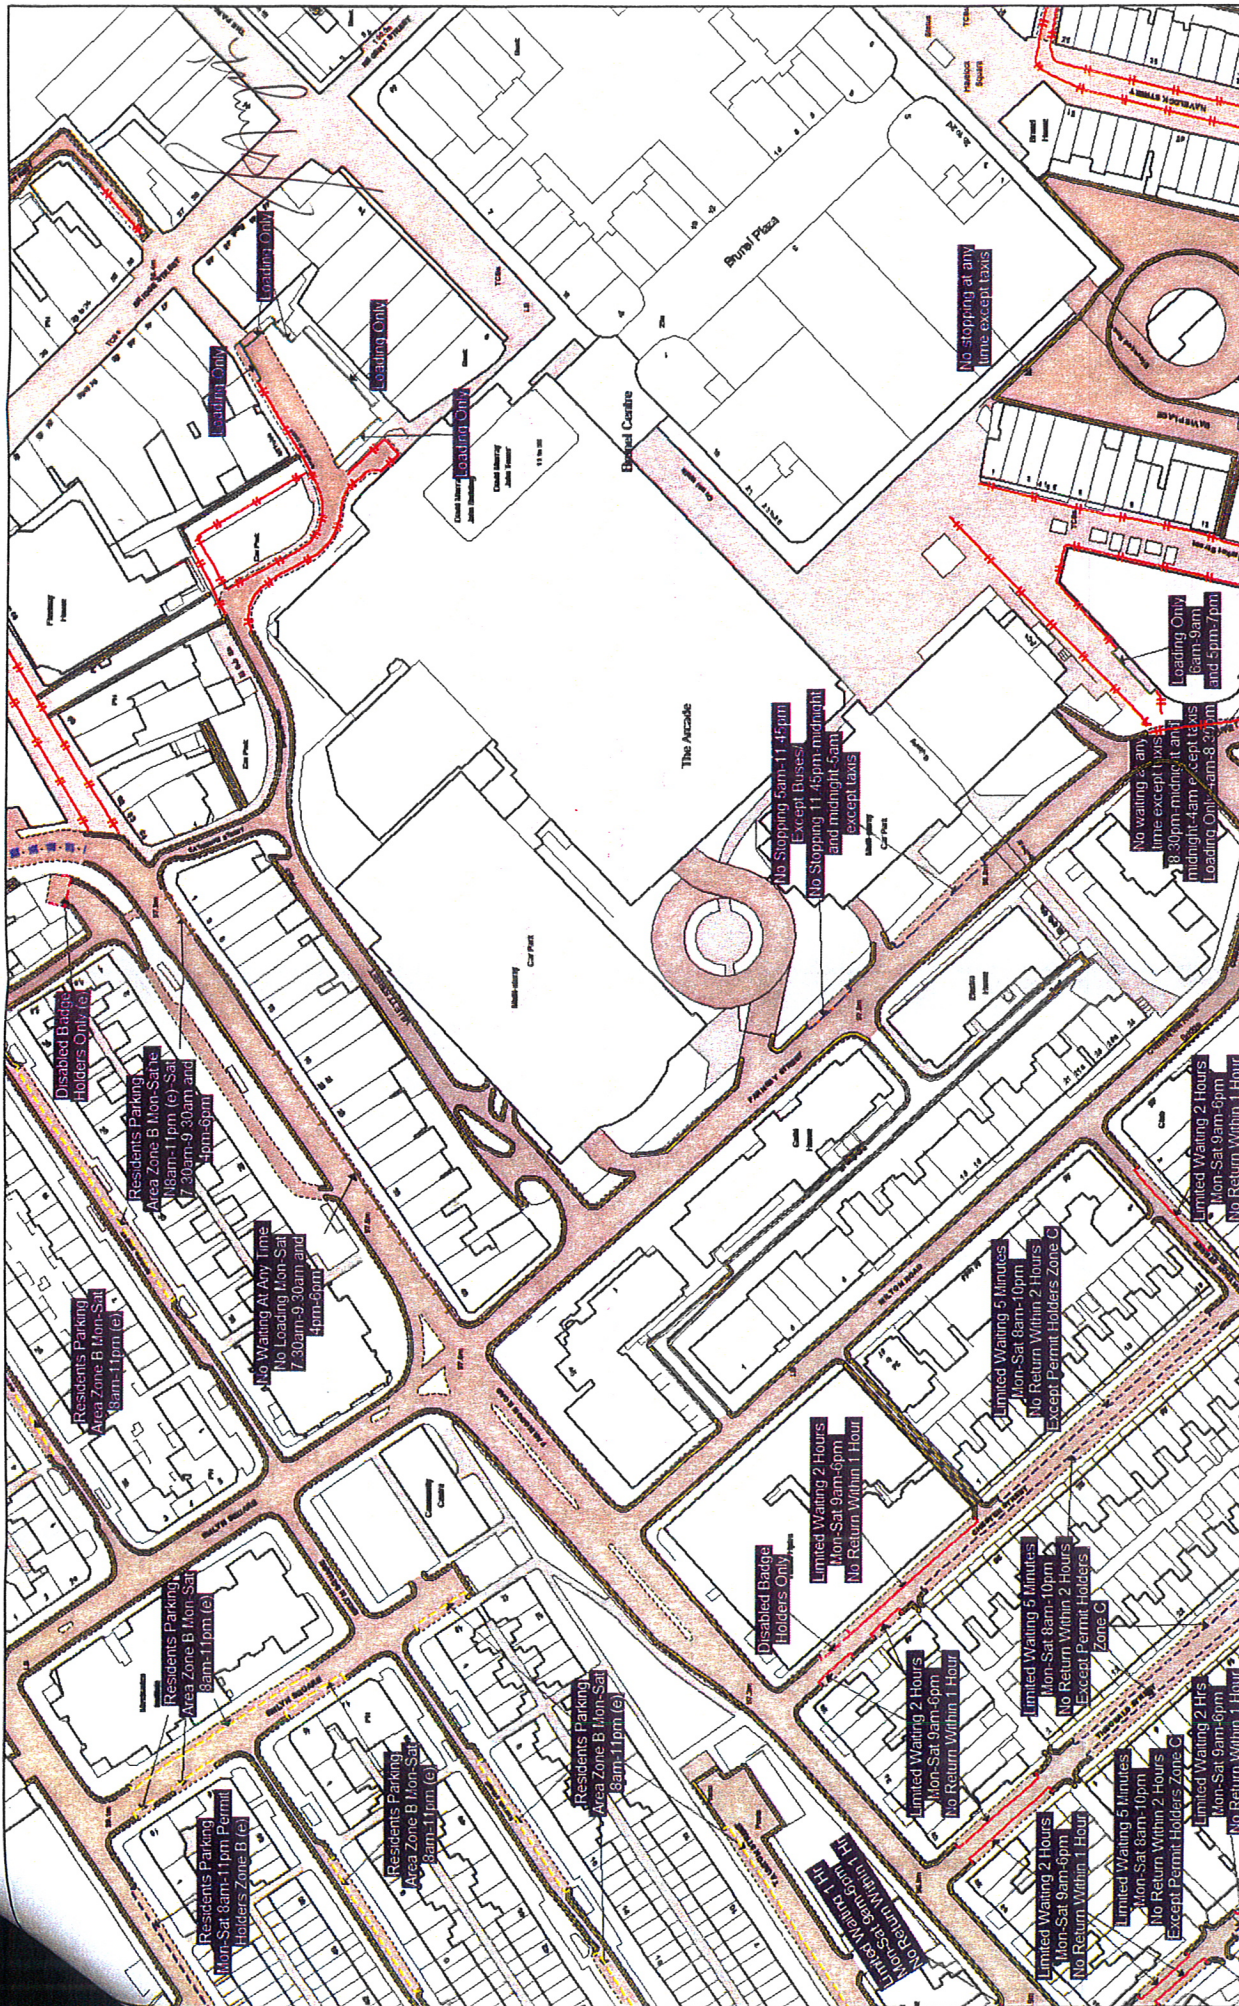

Tile Ref: CE32

CONFIRMED



<p>Order Title: SWINDON BOROUGH COUNCIL (WAITING AND LOADING RESTRICTIONS AND PARKING PLACES CONSOLIDATION) ORDER 2014</p> <p>NOTE: SEE KEY SHEET FOR RESTRICTIONS DISPLAYED</p>	<p>CD33 CE32 CE34 CF33</p>	<p>Scale 1 : 1250 @ A3</p> <p>Date 29/07/2015</p> <p>Map The Ref: CE33</p> <p>Revision 5</p> <p>Confirmed</p>	<p>SWINDON</p>
--	--	--	-----------------------



	Order Title: SWINDON BOROUGH COUNCIL (WAITING AND LOADING RESTRICTIONS AND PARKING PLACES CONSOLIDATION) ORDER 2014						SCALE 1 : 1250 @ A3 DATE 29/07/2015 MAP REVISION 3	Title Ref: CD33	CONFIRMED
---	--	--	---	--	---	---	---	------------------------	------------------

NOTE: SEE KEY SHEET FOR RESTRICTIONS DISPLAYED