

SWINDON BOROUGH COUNCIL
(WAITING AND LOADING RESTRICTIONS AND PARKING PLACES
CONSOLIDATION) ORDER 2014 (VARIATION NO. 11) ORDER 2015

Swindon Borough Council in exercise of the powers conferred by Sections 1(1), 2(1) to (3), 4(2), 19, 32, 35, 45, 46, 47 and 124 of and Part IV of Schedule 9 of the Road Traffic Regulation Act 1984 (the Act of 1984), as amended and the Traffic Management Act 2004 ("the Act of 2004") and of all other enabling powers and after consultation with the Chief Officer of Police in accordance with Part III of Schedule 9 to the Act of 1984, hereby make the following Order:-

- 1 The Order shall come into operation on the 26th day of October 2015 and may be cited as the "Swindon Borough Council (Waiting and Loading Restrictions and Parking Places Consolidation) Order 2014 (Variation No. 11) Order 2015".
- 2 The Swindon Borough Council (Waiting and Loading Restrictions and Parking Places Consolidation) Order 2014 is hereby varied as follows:
 - A) By the addition of plan marked tile reference "CA33".
 - B) The effect of the Order is to introduce 'no waiting at any time' on Southbrook Street, the alleyway off Ferndale Road and Hunters Grove.
 - C) Any preceding revisions of the said plan is revoked and substituted with the plan attached to this Order.

THE COMMON SEAL of
SWINDON BOROUGH COUNCIL

was hereunto affixed this
21st day of October 2015

in the presence of:




**CERTIFIED TO BE A TRUE
COPY OF THE ORIGINAL**



**S.P. TAYLOR
DIRECTOR OF LAW AND
DEMOCRATIC SERVICES**

863028

**HEAD OF LITIGATION
AND PERSONAL SERVICES**

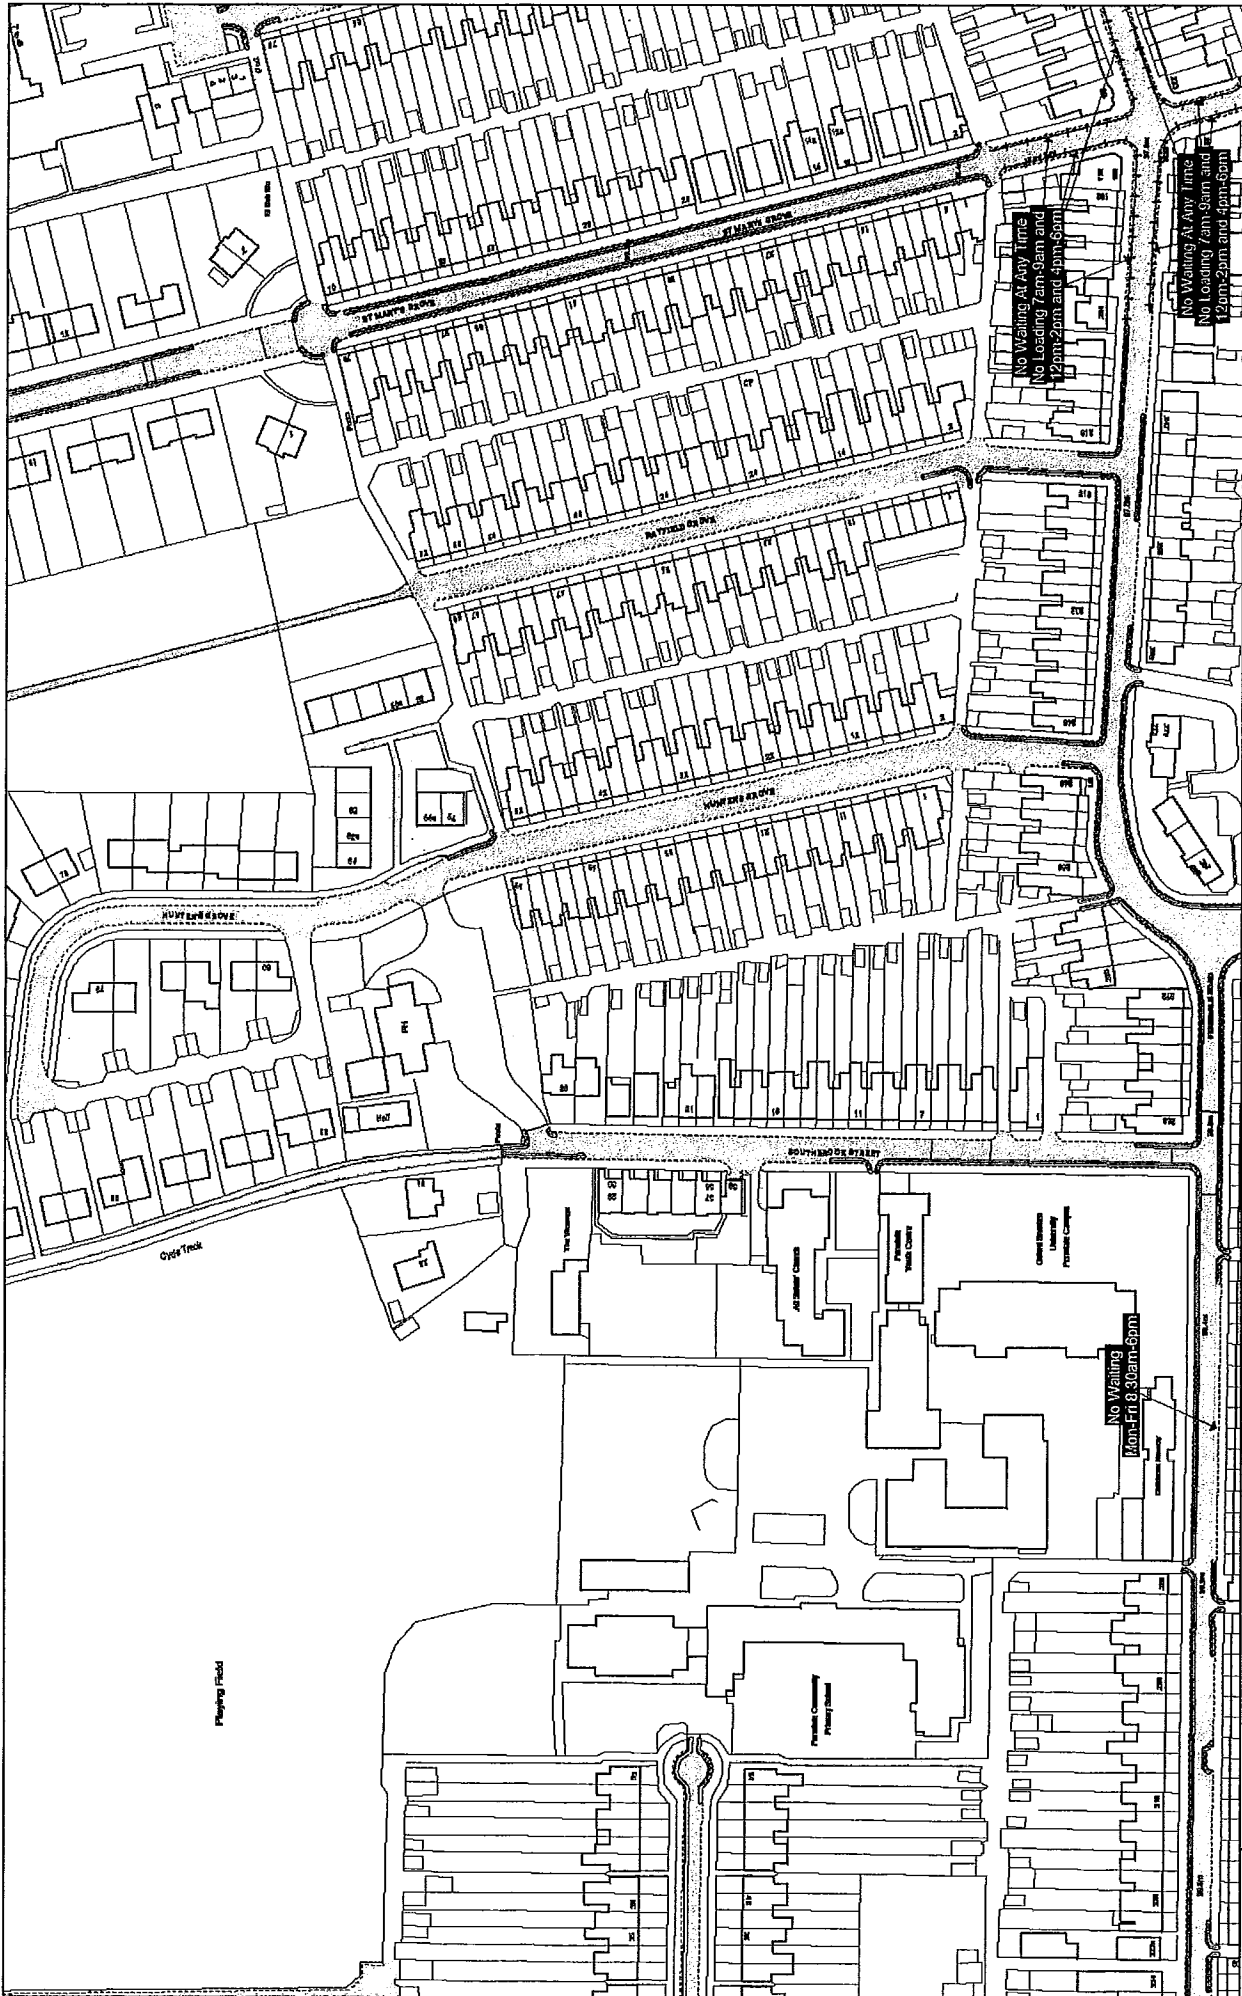

Order Title: SWINDON BOROUGH COUNCIL (WAITING AND LOADING RESTRICTIONS AND PARKING PLACES CONSOLIDATION) ORDER 2014

NOTE: SEE KEY SHEET FOR RESTRICTIONS DISPLAYED

SCALE 1 : 1250 @ A3

DATE 26/10/2015

MAP

REVISION 3

Title Ref: CA33

CONFIRMED

N

EZ33 **CA34** **CB33** **CA32**

Swindon