

SWINDON BOROUGH COUNCIL
(WAITING AND LOADING RESTRICTIONS AND PARKING PLACES
CONSOLIDATION) ORDER 2014 (VARIATION NO. 25) ORDER 2015

Swindon Borough Council in exercise of the powers conferred by Sections 1(1), 2(1) to (3), 4(2), 19, 32, 35, 45, 46, 47 and 124 of and Part IV of Schedule 9 of the Road Traffic Regulation Act 1984 (the Act of 1984), as amended and the Traffic Management Act 2004 ("the Act of 2004") and of all other enabling powers and after consultation with the Chief Officer of Police in accordance with Part III of Schedule 9 to the Act of 1984, hereby make the following Order:-

- 1 The Order shall come into operation on the 7th day of March 2016 and may be cited as the "Swindon Borough Council (Waiting and Loading Restrictions and Parking Places Consolidation) Order 2014 (Variation No. 25) Order 2015".
- 2 The Swindon Borough Council (Waiting and Loading Restrictions and Parking Places Consolidation) Order 2014 is hereby varied as follows:
 - A) By addition of marked tile reference "BR30 and BS30" attached to this Order.
 - B) The effect of the Order is to introduce 'no waiting at any time' on Mazurek Way.


THE COMMON SEAL of
SWINDON BOROUGH COUNCIL
was hereunto affixed this
2nd day of March 2016



in the presence of:


**CERTIFIED TO BE A TRUE
COPY OF THE ORIGINAL**

863311
**HEAD OF CONVEYANCING,
ENVIRONMENT AND CONTRACTS**

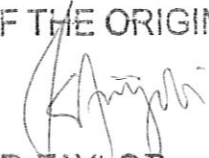

S.P. TAYLOR

**DIRECTOR OF LAW AND
DEMOCRATIC SERVICES**

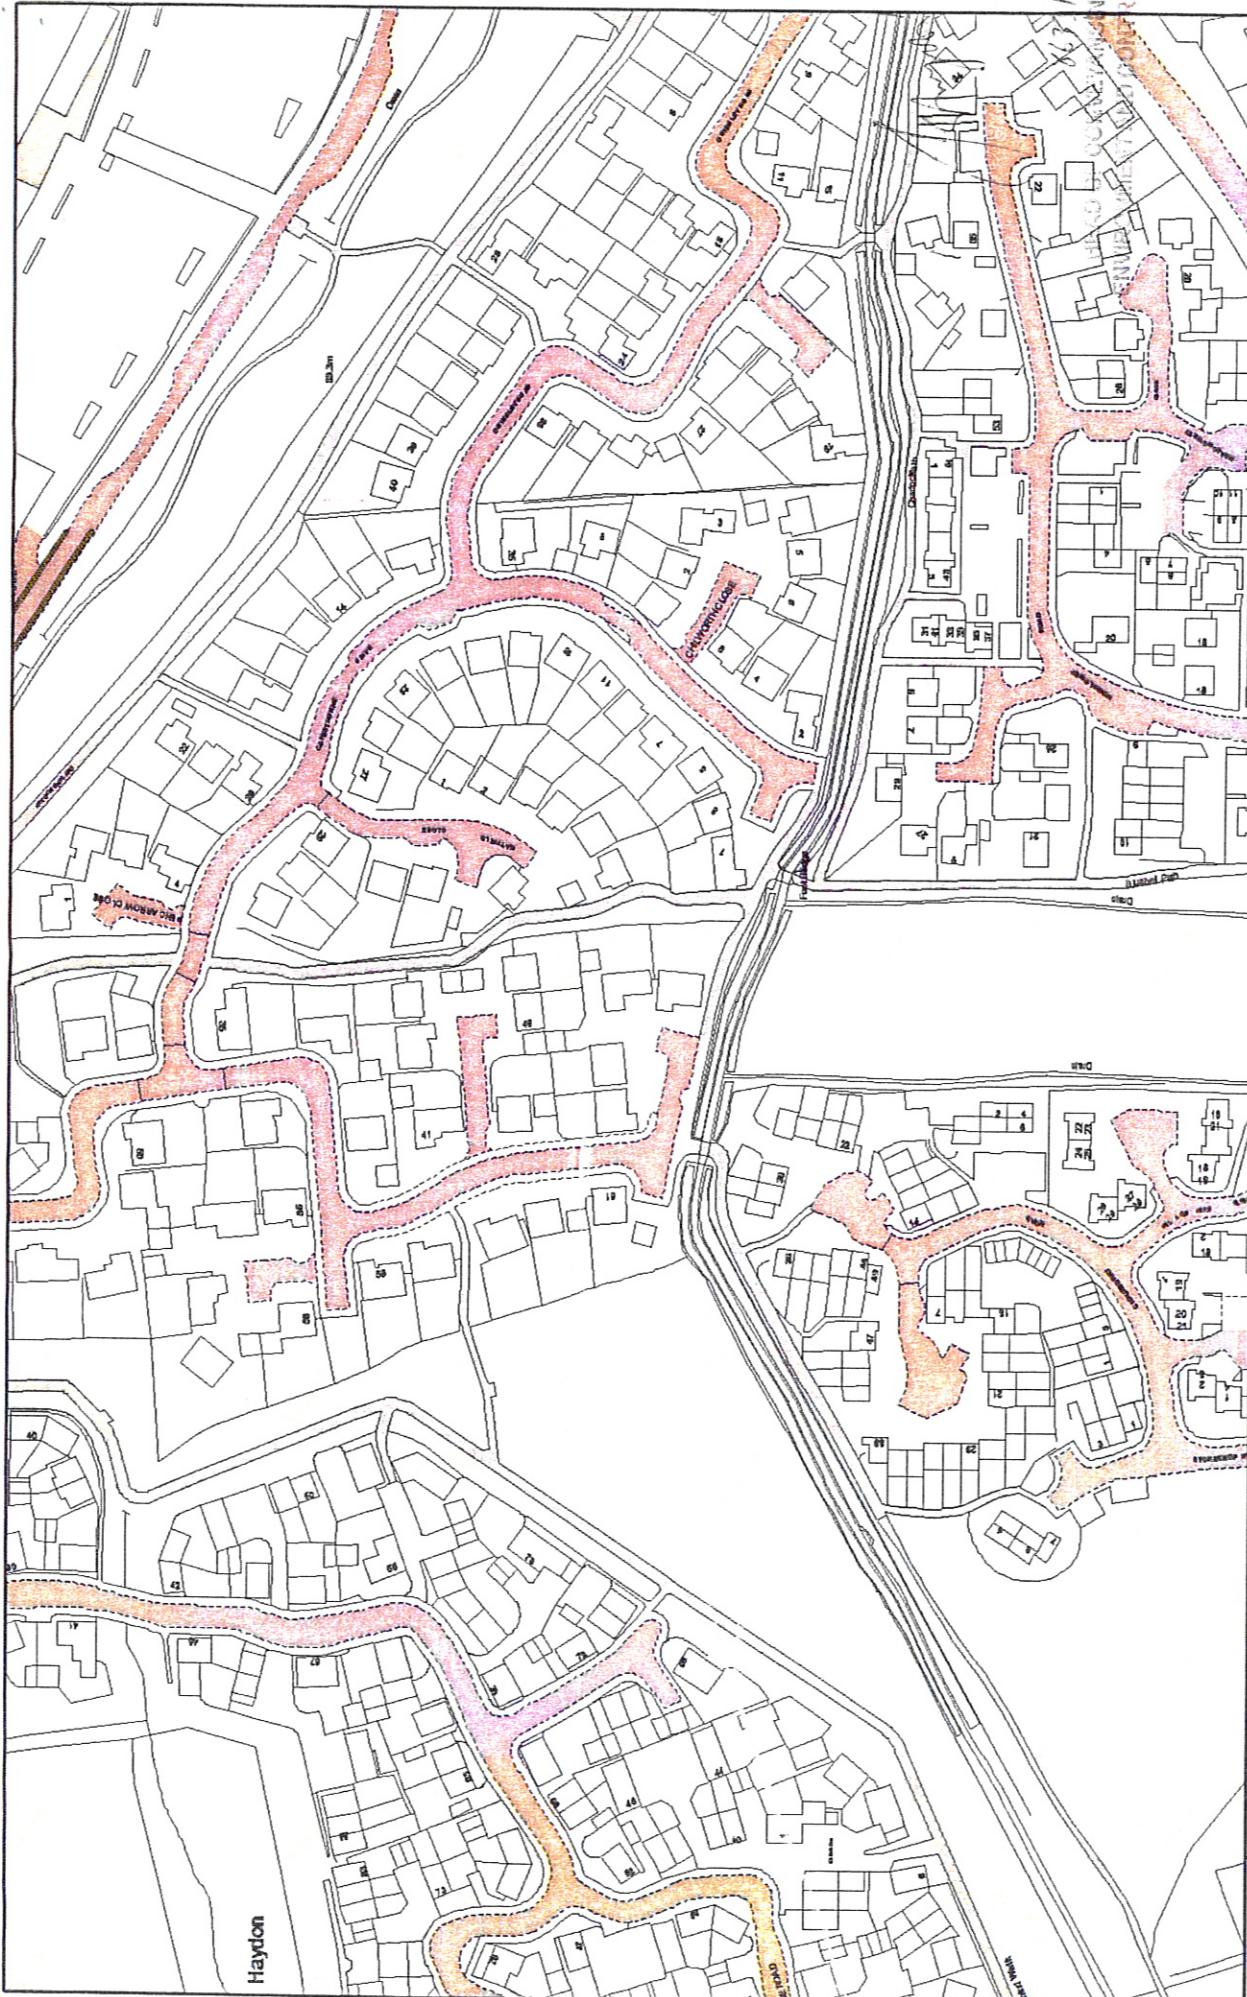

Order Title: SWINDON BOROUGH COUNCIL (WAITING AND LOADING
RESTRICTIONS AND PARKING PLACES CONSOLIDATION) ORDER 2014

NOTE: SEE KEY SHEET FOR RESTRICTIONS DISPLAYED



SCALE	1 : 1250 @ A3
DATE	07/03/2016
MAP	Title Ref: BS30
REVISION	0

CONFIRMED