

SWINDON BOROUGH COUNCIL
(WAITING AND LOADING RESTRICTIONS AND PARKING PLACES
CONSOLIDATION) ORDER 2014 (VARIATION NO. 15) ORDER 2016

Swindon Borough Council in exercise of the powers conferred by Sections 1(1), 2(1) to (3), 4(2), 19, 32, 35, 45, 46, 47 and 124 of and Part IV of Schedule 9 of the Road Traffic Regulation Act 1984 (the Act of 1984), as amended and the Traffic Management Act 2004 ("the Act of 2004") and of all other enabling powers and after consultation with the Chief Officer of Police in accordance with Part III of Schedule 9 to the Act of 1984, hereby make the following Order:-

- 1 The Order shall come into operation on the 15th day of March 2016 and may be cited as the "Swindon Borough Council (Waiting and Loading Restrictions and Parking Places Consolidation) Order 2014 (Variation No. 15) Order 2016".
- 2 The Swindon Borough Council (Waiting and Loading Restrictions and Parking Places Consolidation) Order 2014 is hereby varied as follows:
 - A) In this Order 'match or event days' means any football match or event which takes place at The County Ground, Swindon.
 - B) By the revision of the plans marked tile references "CC36" and "CD36".
 - C) The effect of the Order is to implement the 'permit only' parking on football match days and events days on Pavillion Close and Marsh Farm Lane and introduce 'no waiting at any restriction' on the turning head on Shrivenham Road which has been in force under an experimental Order since September 2014.
 - D) Any preceding revisions of the said plans are revoked and substituted with the plans attached to this Order.

THE COMMON SEAL of
SWINDON BOROUGH COUNCIL

was hereunto affixed this

9th day of March 2016

in the presence of:




**CERTIFIED TO BE A TRUE
COPY OF THE ORIGINAL**



**S.P. TAYLOR
DIRECTOR OF LAW AND
DEMOCRATIC SERVICES**

863333

RECEIVED
AND FILED

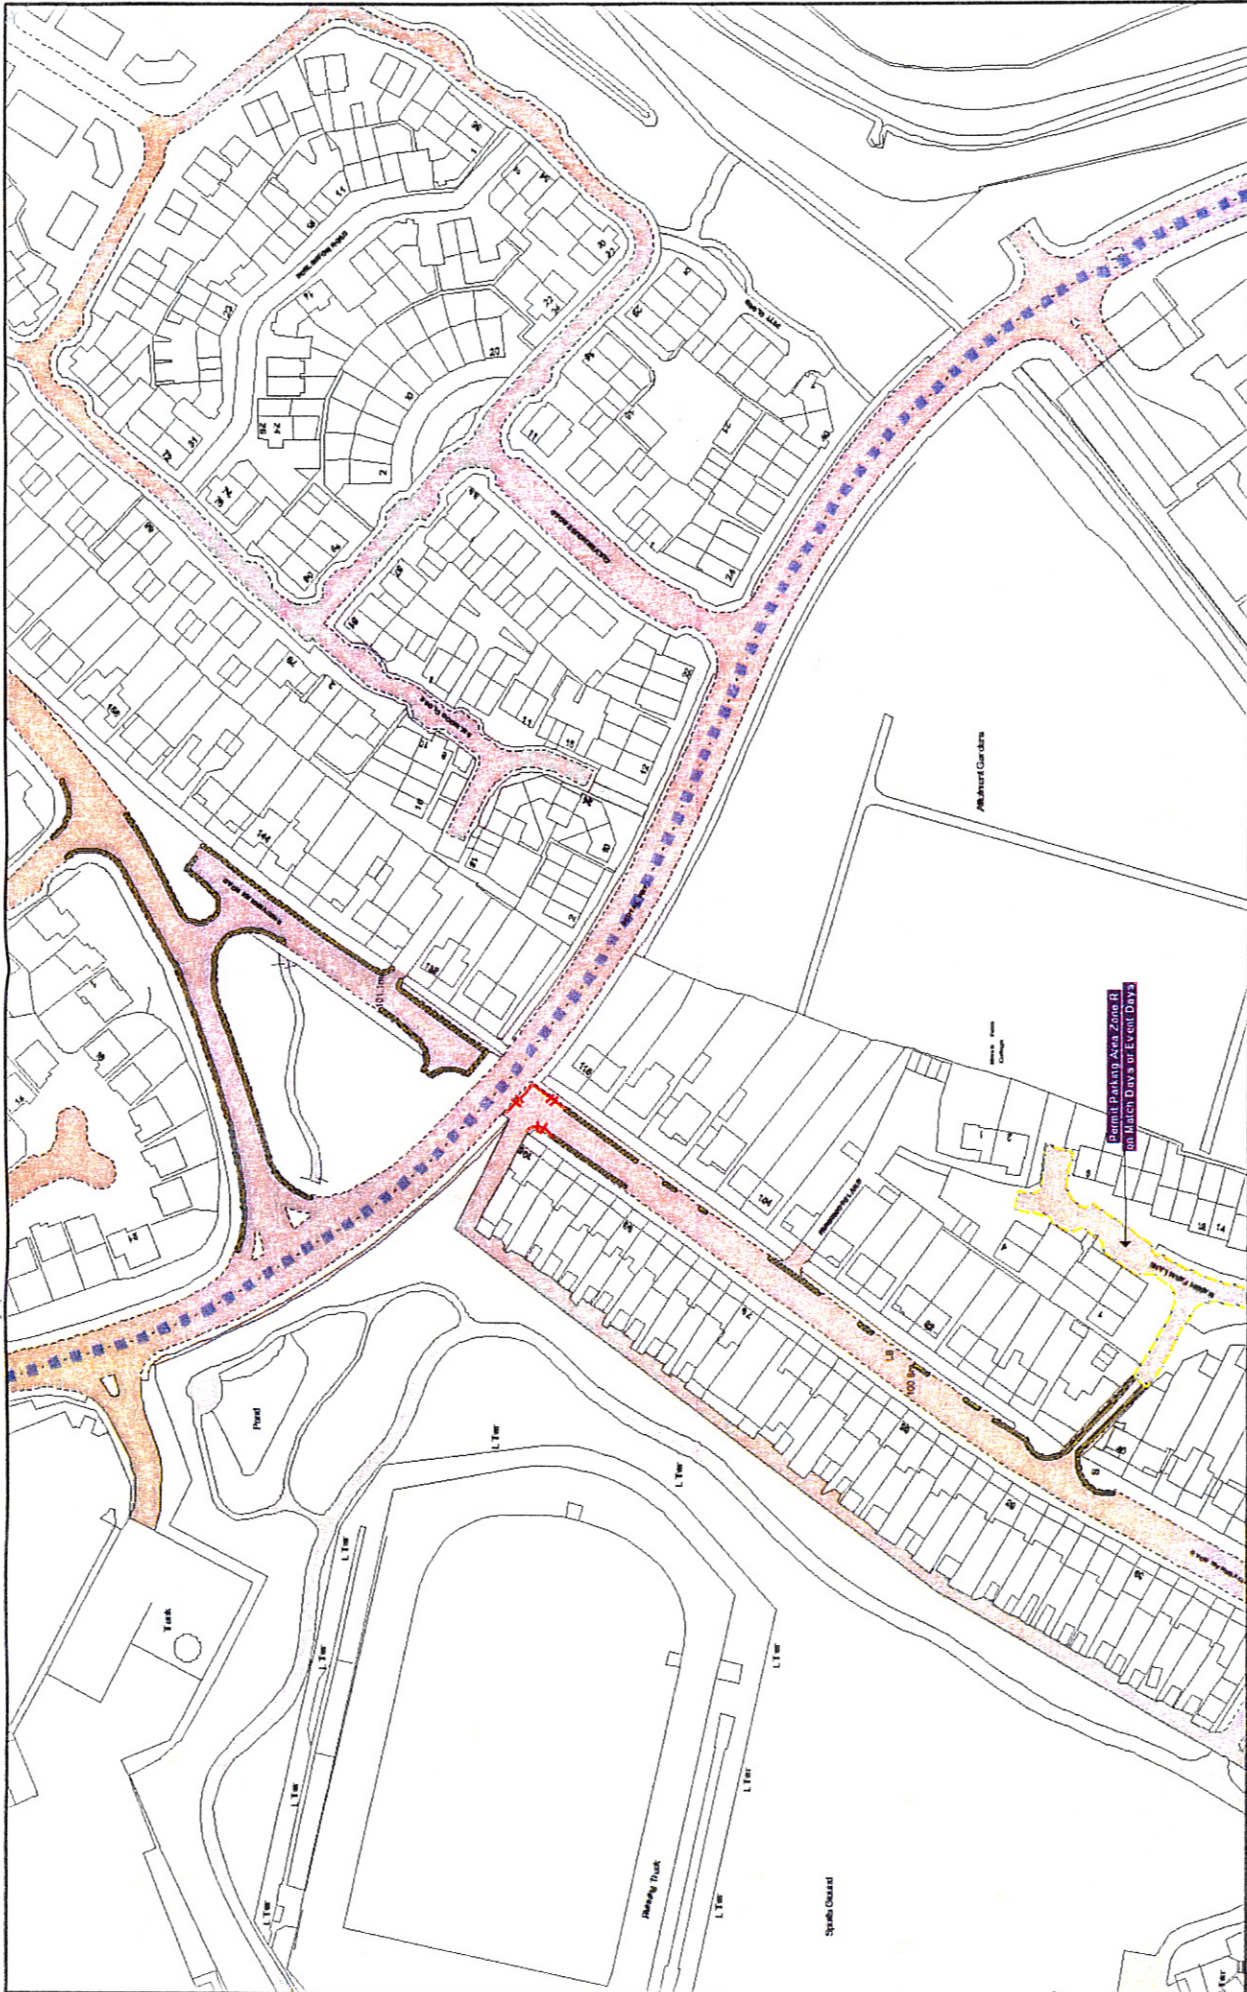

	Order Title: SWINDON BOROUGH COUNCIL (WAITING AND LOADING RESTRICTIONS AND PARKING PLACES CONSOLIDATION) ORDER 2014			
	NOTE: SEE KEY SHEET FOR RESTRICTIONS DISPLAYED			
	<div> <div> <div>CC36</div> <div>CC35</div> </div> <div> <div>CC37</div> <div>CC36</div> </div> </div>			
	<div> <div> <div>N</div>  </div> <div> <small>The Council is not responsible for any errors or omissions in this document. It is the user's responsibility to ensure that the information is correct and up to date. The Council is not responsible for any damage or loss resulting from the use of this document.</small> </div> </div>			
SCALE 1 : 1250 @ A3		DATE 15/08/2014	MAP	REVISION 3
Tile Ref: CC36		CONFIRMED		