

SWINDON BOROUGH COUNCIL
(WAITING AND LOADING RESTRICTIONS AND PARKING PLACES
CONSOLIDATION) ORDER 2014 (VARIATION NO. 12) ORDER 2015

Swindon Borough Council in exercise of the powers conferred by Sections 1(1), 2(1) to (3), 4(2), 19, 32, 35, 45, 46, 47 and 124 of and Part IV of Schedule 9 of the Road Traffic Regulation Act 1984 (the Act of 1984), as amended and the Traffic Management Act 2004 ("the Act of 2004") and of all other enabling powers and after consultation with the Chief Officer of Police in accordance with Part III of Schedule 9 to the Act of 1984, hereby make the following Order:-

- 1 The Order shall come into operation on the 13th day of June 2016 and may be cited as the "Swindon Borough Council (Waiting and Loading Restrictions and Parking Places Consolidation) Order 2014 (Variation No. 12) Order 2015".
- 2 The Swindon Borough Council (Waiting and Loading Restrictions and Parking Places Consolidation) Order 2014 is hereby varied as follows:
 - A) By the revision of plans marked tile reference "CP31, CP32, CQ31 and CQ32".
 - B) The effect of the Order is to vary the 'no waiting at any time' on Kellsboro Avenue and Maskeleyne Way.
 - C) Any preceding revisions of the said plans are revoked and substituted with the plan attached to this Order.

THE COMMON SEAL of
SWINDON BOROUGH COUNCIL

was hereunto affixed this

8th day of June 2016

in the presence of:





863548
HEAD OF LITIGATION
AND PERSONAL SERVICES


CERTIFIED TO BE A TRUE
COPY OF THE ORIGINAL



S.P. TAYLOR
DIRECTOR OF LAW AND
DEMOCRATIC SERVICES



	Order Title: SWINDON BOROUGH COUNCIL (WAITING AND LOADING RESTRICTIONS AND PARKING PLACES CONSOLIDATION) ORDER 2014 NOTE: SEE KEY SHEET FOR RESTRICTIONS DISPLAYED			N 		SCALE 1 : 1250 @ A3 DATE 13/05/2016 MAP Tbc Ref: CP31 REVISION 1 CONFIRMED	
	CP32 CP31			N		SCALE 1 : 1250 @ A3 DATE 13/05/2016 MAP Tbc Ref: CP31 REVISION 1 CONFIRMED	
	CP32 CP31			N		SCALE 1 : 1250 @ A3 DATE 13/05/2016 MAP Tbc Ref: CP31 REVISION 1 CONFIRMED	
	CP32 CP31			N		SCALE 1 : 1250 @ A3 DATE 13/05/2016 MAP Tbc Ref: CP31 REVISION 1 CONFIRMED	


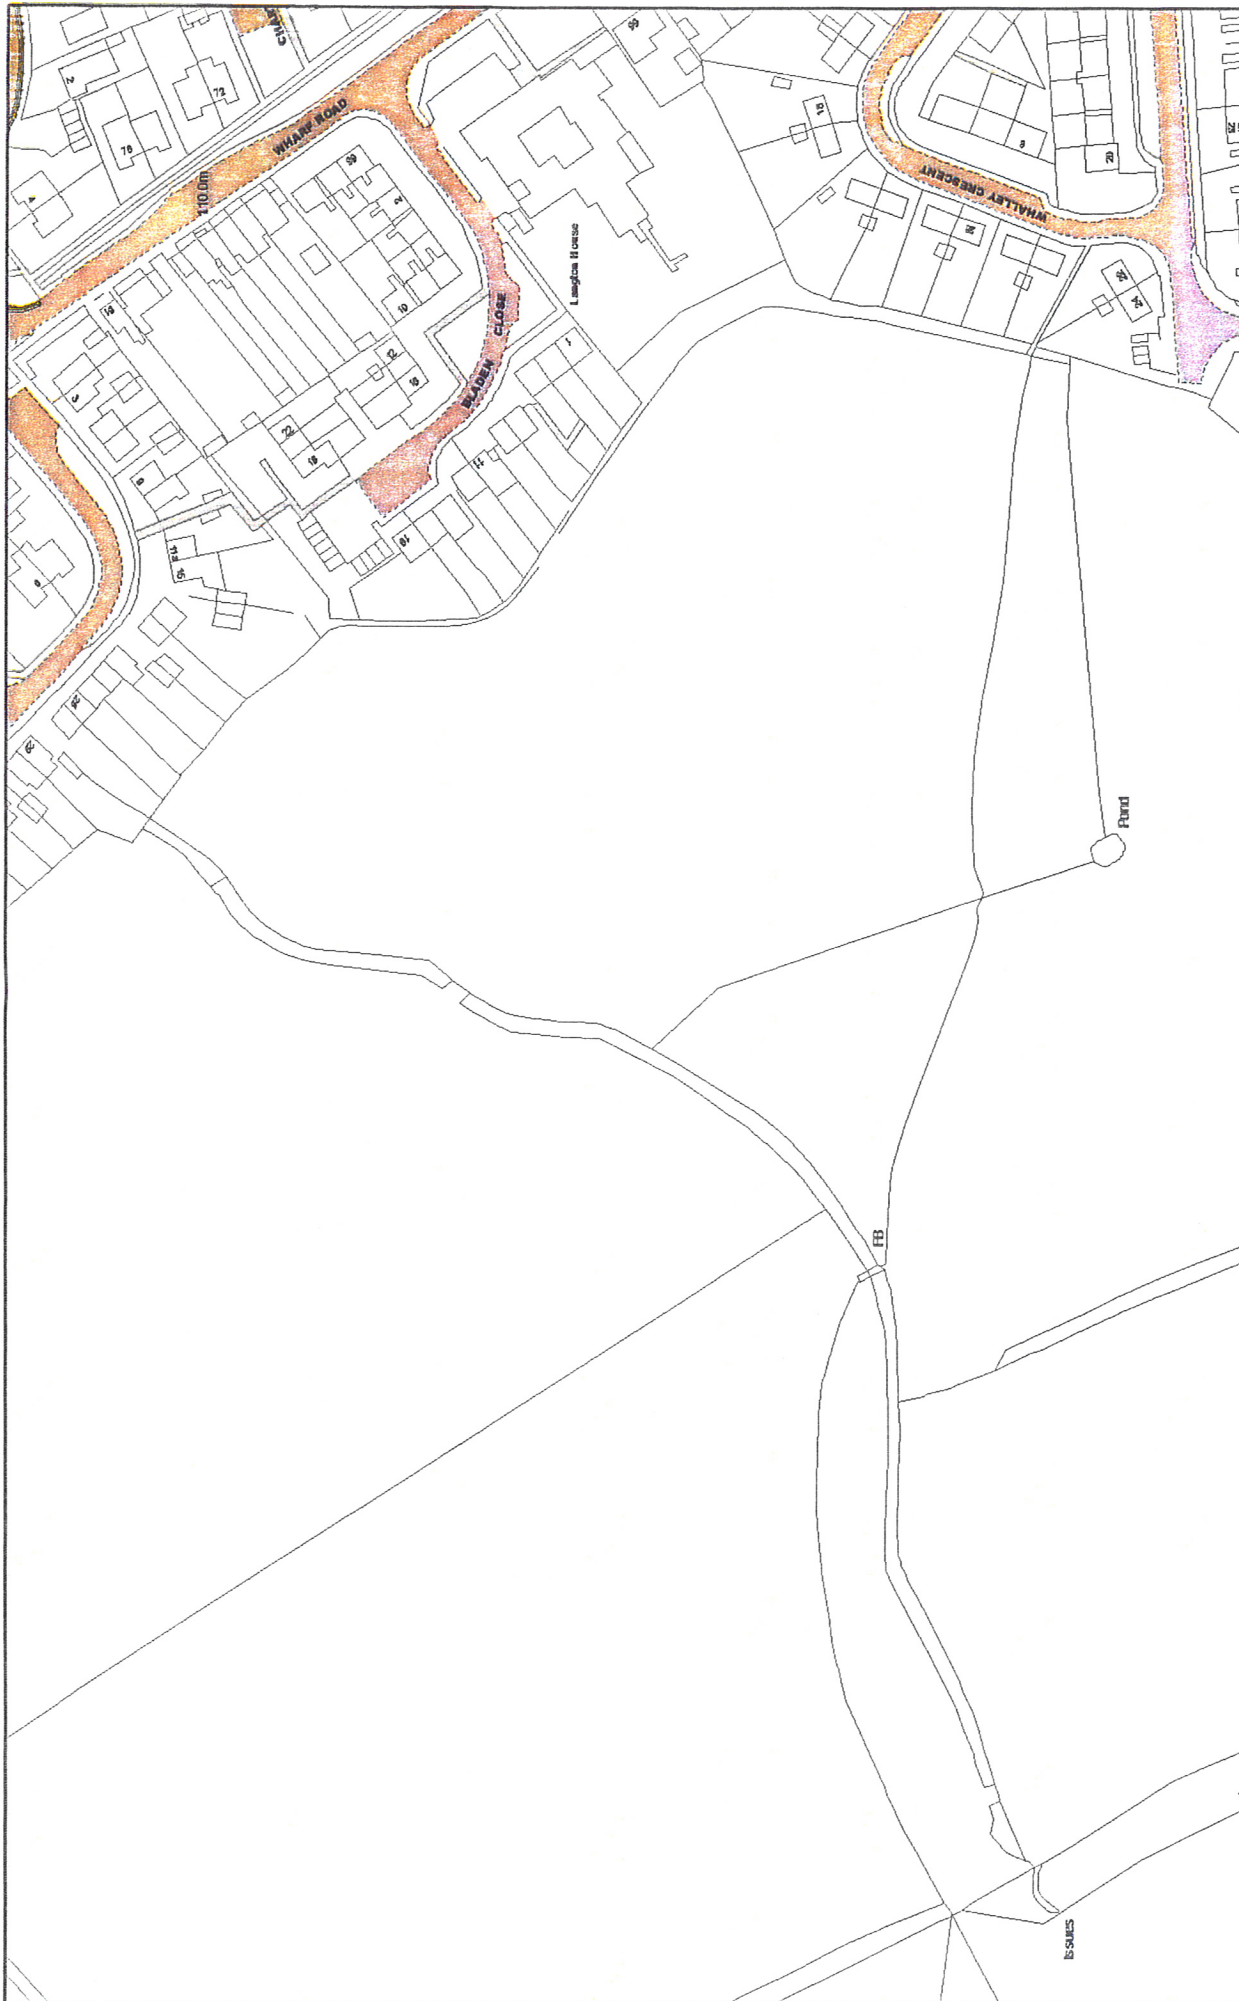


	<p>Order Title: SWINDON BOROUGH COUNCIL (WAITING AND LOADING RESTRICTIONS AND PARKING PLACES CONSOLIDATION) ORDER 2014</p> <p>NOTE: SEE KEY SHEET FOR RESTRICTIONS DISPLAYED</p>		<p>CP31</p> <p>CC32</p>	<p>N</p> <p></p> <p><small>This map is a technical drawing and should not be used for any purpose other than the one for which it was prepared. It is the responsibility of the user to ensure that the map is used in accordance with the terms and conditions of the license.</small></p>	<p>SCALE 1 : 1250 @ A3</p> <p>DATE 13/06/2016</p> <p>MAP</p> <p>REVISION 1</p>	<p>CONFIRMED</p>
---	--	--	-------------------------	--	--	------------------



Order Title: SWINDON BOROUGH COUNCIL (WAITING AND LOADING RESTRICTIONS AND PARKING PLACES CONSOLIDATION) ORDER 2014

NOTE: SEE KEY SHEET FOR RESTRICTIONS DISPLAYED

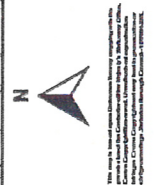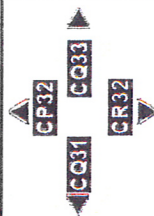

SCALE	1 : 1250 @ A3
DATE	13/06/2016
MAP	Title Ref: CQ32
REVISION	2
CONFIRMED	