

SWINDON BOROUGH COUNCIL
(WAITING AND LOADING RESTRICTIONS AND PARKING PLACES
CONSOLIDATION) ORDER 2014 (VARIATION NO. 18) ORDER 2016

Swindon Borough Council in exercise of the powers conferred by Sections 1(1), 2(1) to (3), 4(2), 19, 32, 35, 45, 46, 47 and 124 of and Part IV of Schedule 9 of the Road Traffic Regulation Act 1984 (the Act of 1984), as amended and the Traffic Management Act 2004 ("the Act of 2004") and of all other enabling powers and after consultation with the Chief Officer of Police in accordance with Part III of Schedule 9 to the Act of 1984, hereby make the following Order:-

- 1 The Order shall come into operation on the 10th day of June 2016 and may be cited as the "Swindon Borough Council (Waiting and Loading Restrictions and Parking Places Consolidation) Order 2014 (Variation No. 18) Order 2016".
- 2 The Swindon Borough Council (Waiting and Loading Restrictions and Parking Places Consolidation) Order 2014 is hereby varied as follows:
 - A) By the revision of the plan marked tile references "CF32, CF31 and CE32".
 - B) The effect of the Order is to introduce a variation of the limited and no waiting and resident parking bays within Resident Parking Zone K.

THE COMMON SEAL of
SWINDON BOROUGH COUNCIL

was hereunto affixed this

8th day of June 2016

in the presence of:




863548
HEAD OF LITIGATION
AND PERSONAL SERVICES

CERTIFIED TO BE A TRUE
COPY OF THE ORIGINAL




S.P. TAYLOR
DIRECTOR OF LAW AND
DEMOCRATIC SERVICES

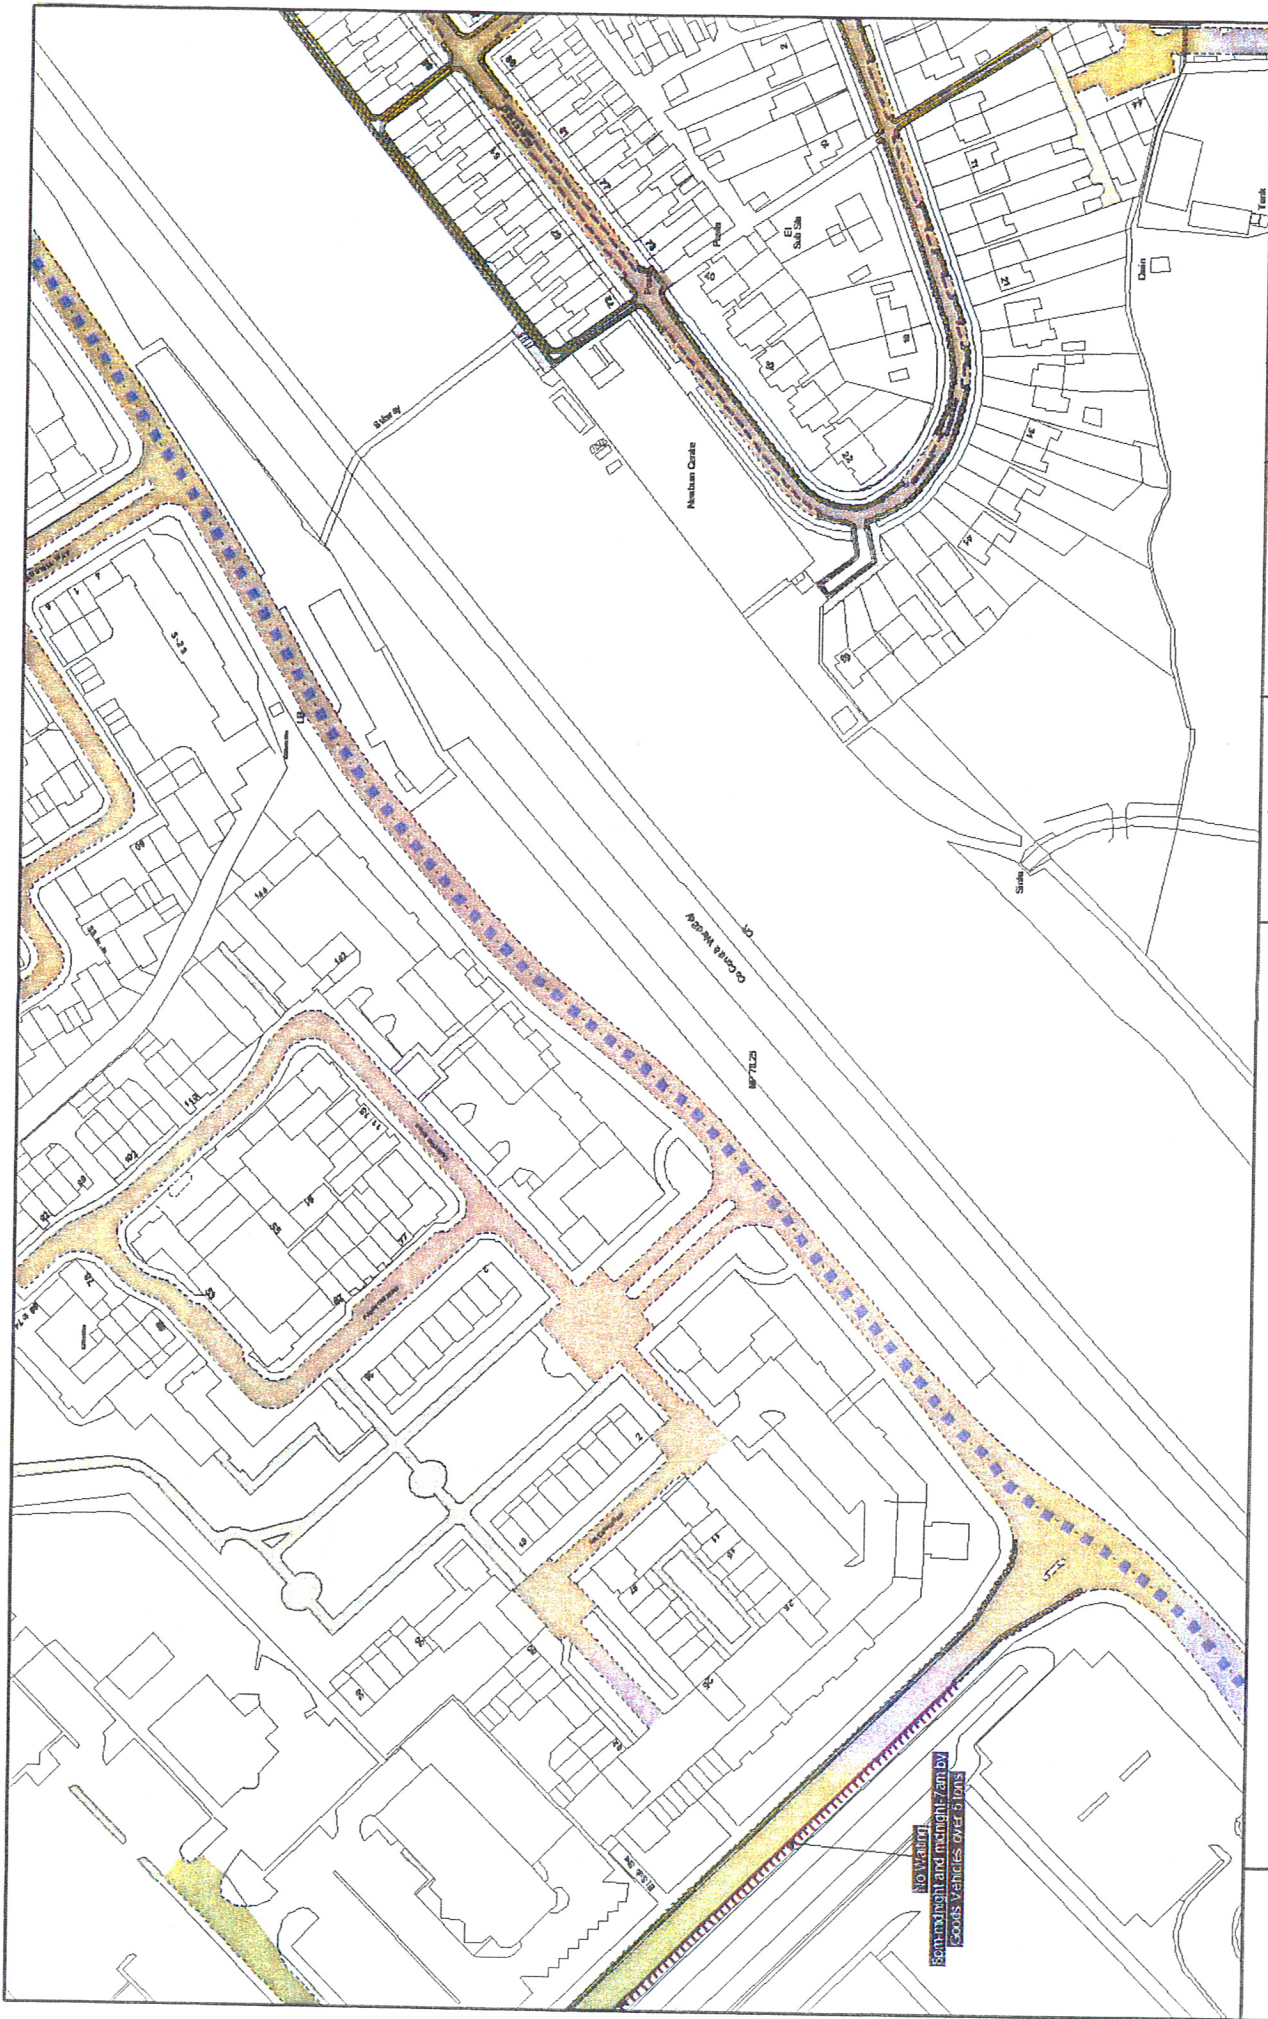

Order Title: SWINDON BOROUGH COUNCIL (WAITING AND LOADING RESTRICTIONS AND PARKING PLACES CONSOLIDATION) ORDER 2014

NOTE: SEE KEY SHEET FOR RESTRICTIONS DISPLAYED

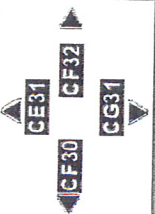

SCALE	1:1250 @ A3
DATE	10/12/2014
MAP	Title Ref: CF31
REVISION	2
	CONFIRMED





Order Title: SWINDON BOROUGH COUNCIL (WAITING AND LOADING RESTRICTIONS AND PARKING PLACES CONSOLIDATION) ORDER 2014

NOTE: SEE KEY SHEET FOR RESTRICTIONS DISPLAYED

CE32

CE31

CE33

CG32

N

SCALE 1:1250 @ A3

DATE 10/12/2014

MAP

REVISION 3

CONFIRMED

Order Title: SWINDON BOROUGH COUNCIL (WAITING AND LOADING RESTRICTIONS AND PARKING PLACES CONSOLIDATION) ORDER 2014

NOTE: SEE KEY SHEET FOR RESTRICTIONS DISPLAYED