

SWINDON BOROUGH COUNCIL
(WAITING AND LOADING RESTRICTIONS AND PARKING PLACES
CONSOLIDATION) ORDER 2014 (VARIATION NO. 6) ORDER 2016

Swindon Borough Council in exercise of the powers conferred by Sections 1(1), 2(1) to (3), 4(2), 19, 32, 35, 45, 46, 47 and 124 of and Part IV of Schedule 9 of the Road Traffic Regulation Act 1984 (the Act of 1984), as amended and the Traffic Management Act 2004 ("the Act of 2004") and of all other enabling powers and after consultation with the Chief Officer of Police in accordance with Part III of Schedule 9 to the Act of 1984, hereby make the following Order:-


- 1 The Order shall come into operation on the 20th day of June 2016 and may be cited as the "Swindon Borough Council (Waiting and Loading Restrictions and Parking Places Consolidation) Order 2014 (Variation No. 6) Order 2016".
- 2 The Swindon Borough Council (Waiting and Loading Restrictions and Parking Places Consolidation) Order 2014 is hereby varied as follows:
 - A) By the revision of the plans marked tile references "CF 35 and CG 35".
 - B) The effect of the Order is to remove the 'no waiting Monday to Friday 8.30 to 6pm' on Drove Road and extension of the 'no waiting at any time' restriction on Walcot Road.

THE COMMON SEAL of
SWINDON BOROUGH COUNCIL


was hereunto affixed this

15th day of June 2016


in the presence of:

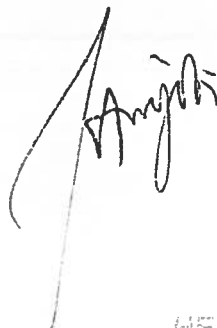

CERTIFIED TO BE A TRUE
COPY OF THE ORIGINAL

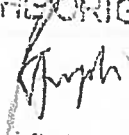
S.R. TAYLOR
DIRECTOR OF LAW AND
DEMOCRATIC SERVICES
863576

HEAD OF CONVEYANCING,
ENVIRONMENT AND CONTRACTS

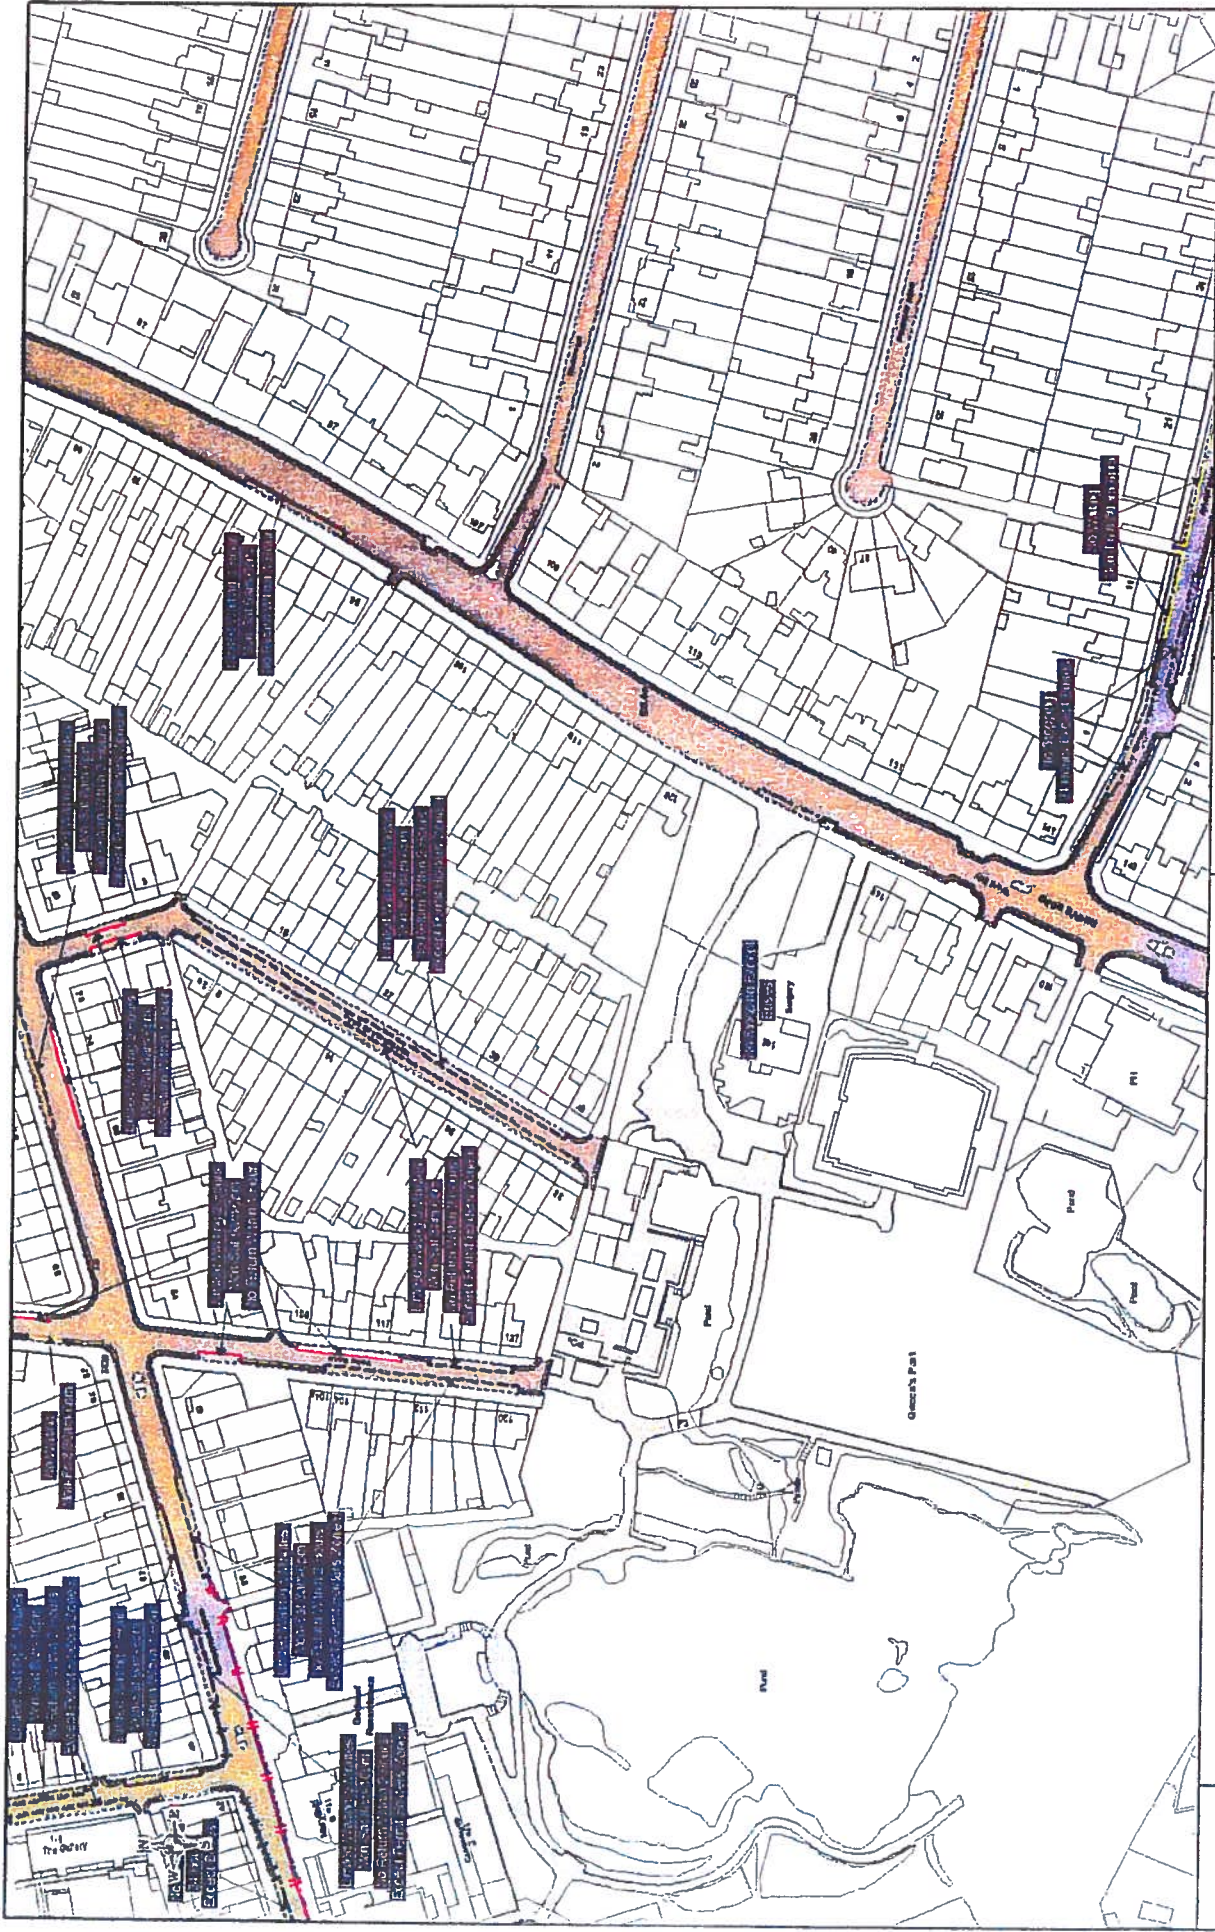

Order Title: SWINDON BOROUGH COUNCIL (WAITING AND LOADING RESTRICTIONS AND PARKING PLACES CONSOLIDATION) ORDER 2014

NOTE: SEE KEY SHEET FOR RESTRICTIONS DISPLAYED

SCALE 1 : 1250 @ A3

DATE 20/06/2016

MAP Title Ref: CF35

REVISION 2 **CONFIRMED**

CE35

CE34

CE36

CE38

CG35

N



<p>Order Title: SYMONDTON BOROUGH COUNCIL (WAITING AND LOADING RESTRICTIONS AND PARKING PLACES CONSOLIDATION) ORDER 2014</p> <p>NOTE: SEE KEY SHEET FOR RESTRICTIONS DISPLAYED</p>		<p>Scale 1 : 1250 @ A3</p> <p>DATE 20/05/2016</p> <p>MAP TBA Ref: CG35</p> <p>REVISION 5</p> <p>CONFIRMED</p>	
<p>North Arrow</p>		<p>CG35</p> <p>CG34</p> <p>CG33</p>	




SWINDON BOROUGH COUNCIL
(WAITING AND LOADING RESTRICTIONS AND PARKING PLACES
CONSOLIDATION) ORDER 2014 (VARIATION NO. 7) ORDER 2016


Swindon Borough Council in exercise of the powers conferred by Sections 1(1), 2(1) to (3), 4(2), 19, 32, 35, 45, 46, 47 and 124 of and Part IV of Schedule 9 of the Road Traffic Regulation Act 1984 (the Act of 1984), as amended and the Traffic Management Act 2004 ("the Act of 2004") and of all other enabling powers and after consultation with the Chief Officer of Police in accordance with Part III of Schedule 9 to the Act of 1984, hereby make the following Order:-

- 1 The Order shall come into operation on the 20th day of June 2016 and may be cited as the "Swindon Borough Council (Waiting and Loading Restrictions and Parking Places Consolidation) Order 2014 (Variation No. 7) Order 2016".
- 2 The Swindon Borough Council (Waiting and Loading Restrictions and Parking Places Consolidation) Order 2014 is hereby varied as follows:
 - A) By the revisions of the plans marked tile references "BW32, BW33 and BW34".
 - B) The effect of the Order is to vary the 'no waiting at any time' restriction on Whitworth Road and to introduce 'no waiting at any time' restriction on Mendip Close, Days Rise and the Private Road adjacent to Walkers House and the Post Office and variation of the limited waiting outside the Post Office.

THE COMMON SEAL of
SWINDON BOROUGH COUNCIL
was hereunto affixed this
15th day of June 2016
in the presence of:

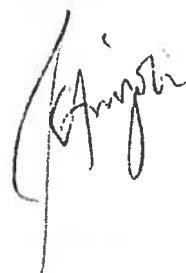




CERTIFIED TO BE A TRUE
COPY OF THE ORIGINAL




S.P. TAYLOR
DIRECTOR OF LAW AND
DEMOCRATIC SERVICES

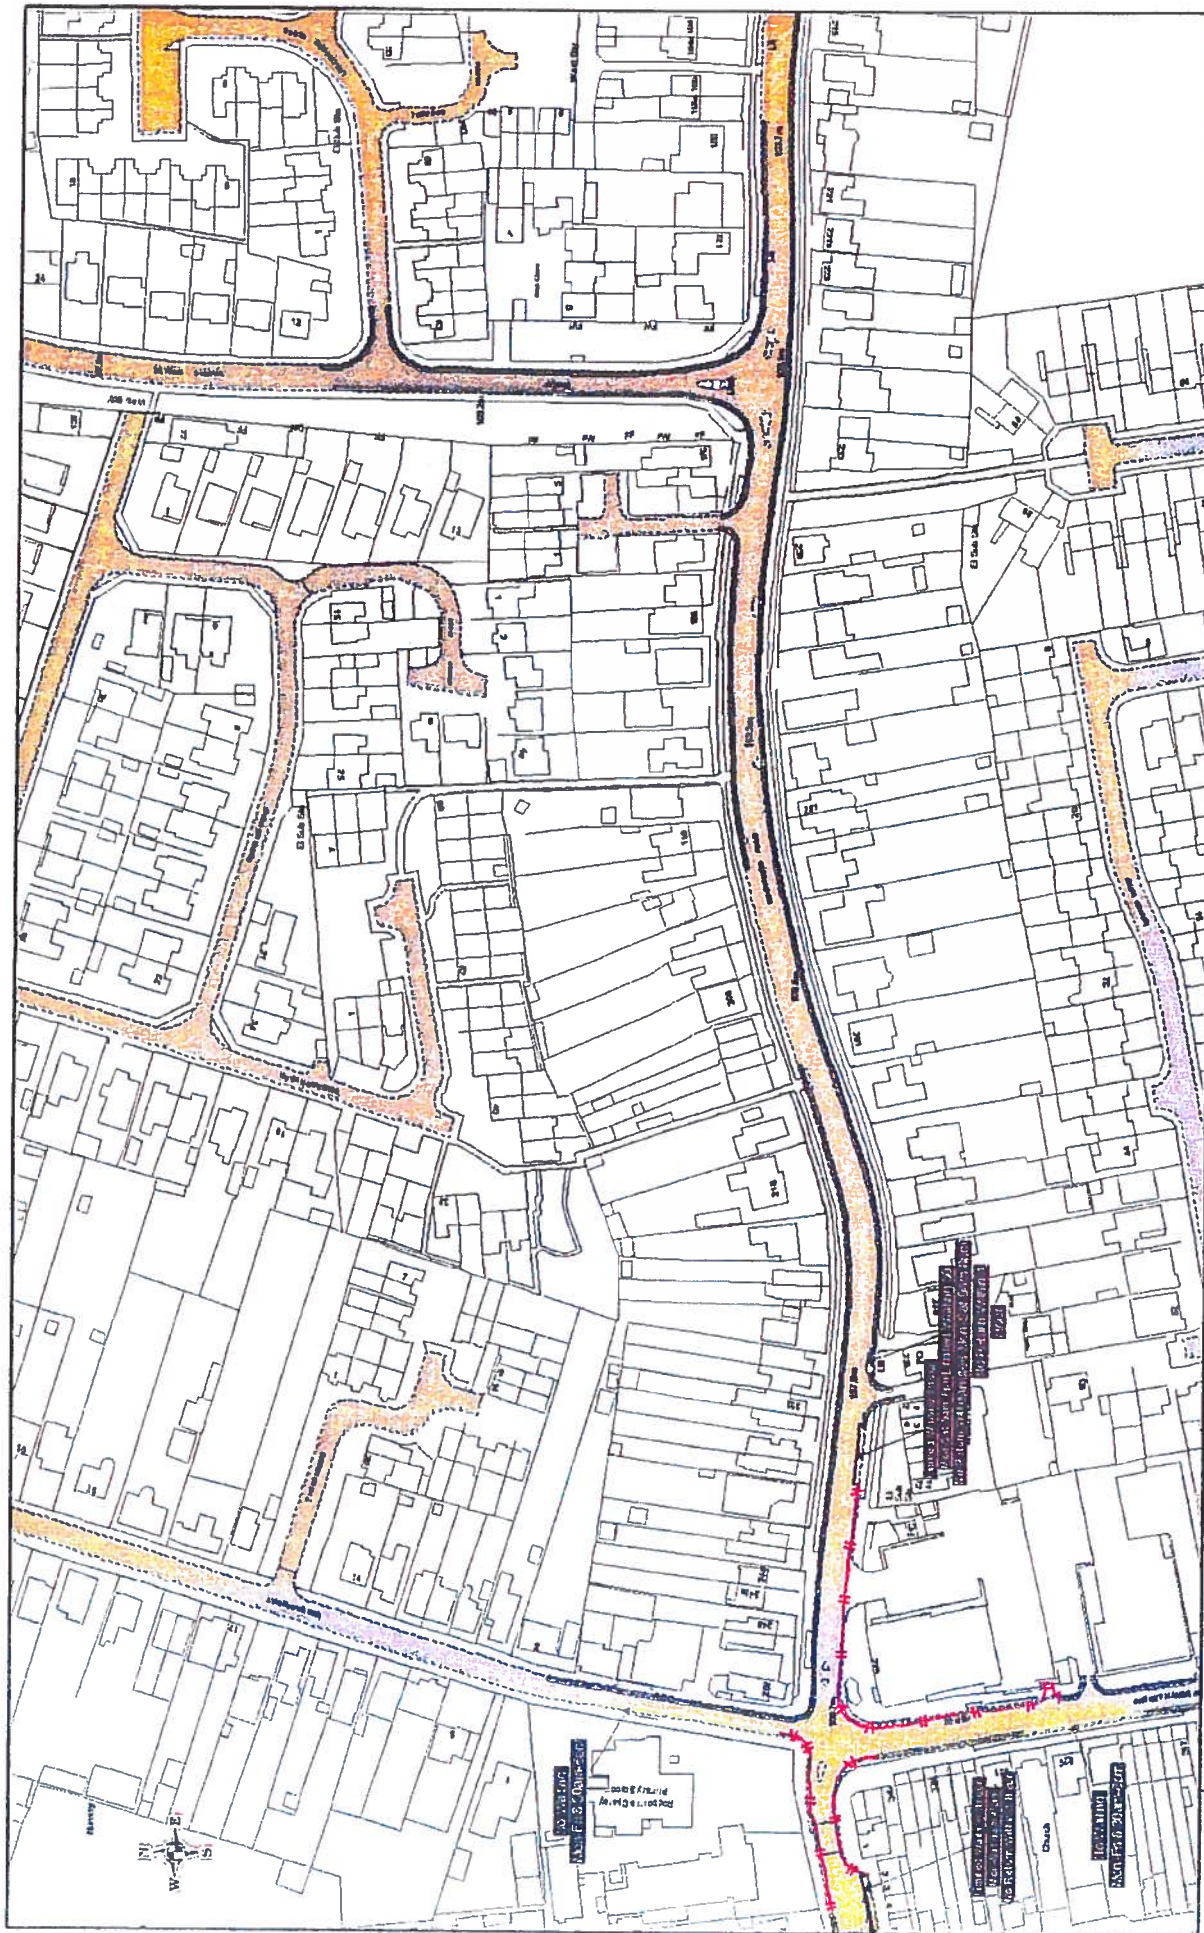863575
HEAD OF CONVEYANCING,
ENVIRONMENT AND CONTRACTS



		Order Title: SWINDON BOROUGH COUNCIL (WAITING AND LOADING RESTRICTIONS AND PARKING PLACES CONSOLIDATION) ORDER 2014				SCALE 1:1250 @ A3	
DATE 20/06/2016		MAP		REVISION 3		DATE 20/06/2016	
NOTE: SEE KEY SHEET FOR RESTRICTIONS DISPLAYED		EX32		EX33		EX34	
CONFIRMED		3		20/06/2016		1:1250 @ A3	

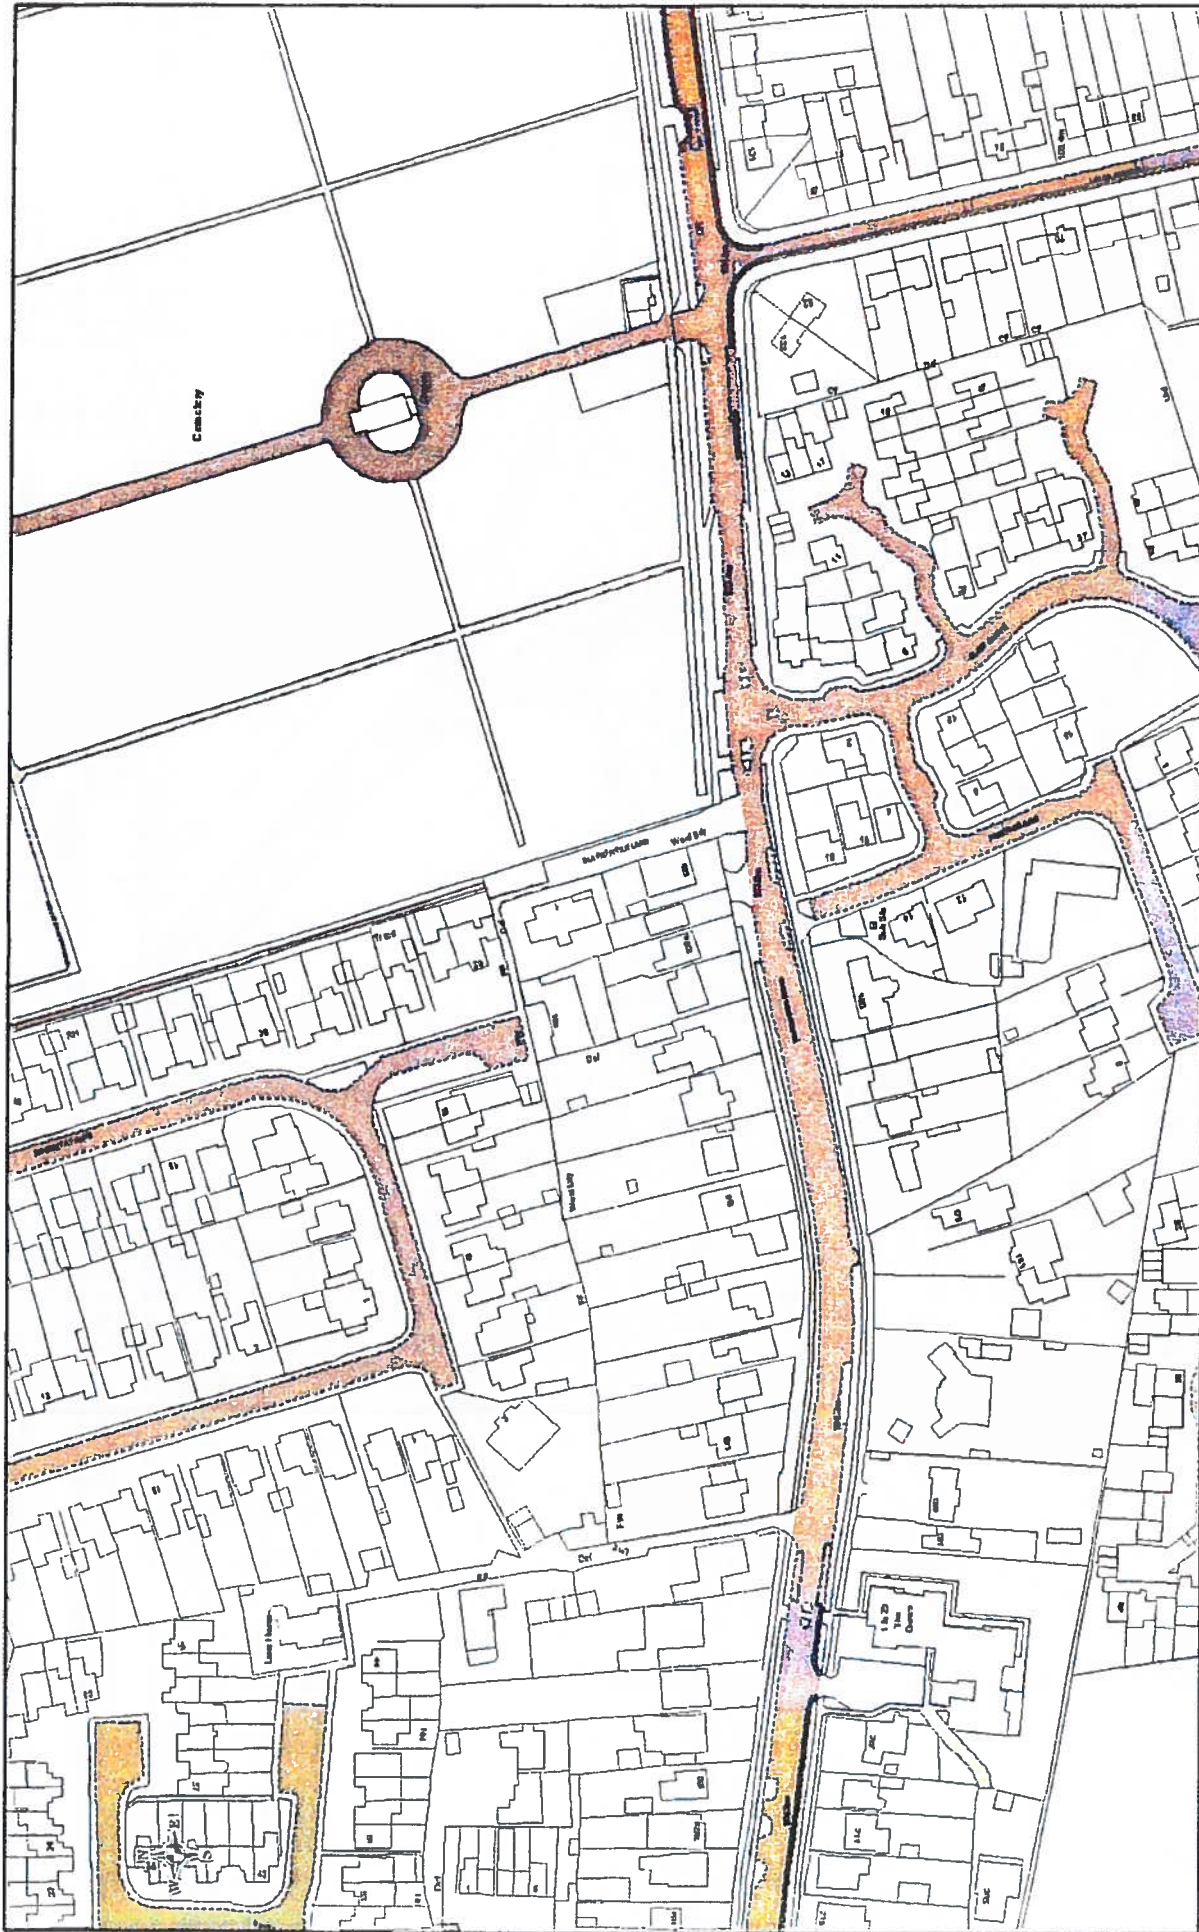

Order Title: SWINDON BOROUGH COUNCIL (WAITING AND LOADING RESTRICTIONS AND PARKING PLACES CONSOLIDATION) ORDER 2014

NOTE: SEE KEY SHEET FOR RESTRICTIONS DISPLAYED

SCALE 1:1250 @ A3

DATE 20/06/2016

MAP Title Ref. BW33

REVISION 2 **CONFIRMED**


N

← BW22 →

← BW24 →

← BX32 →

Swindon Borough Council

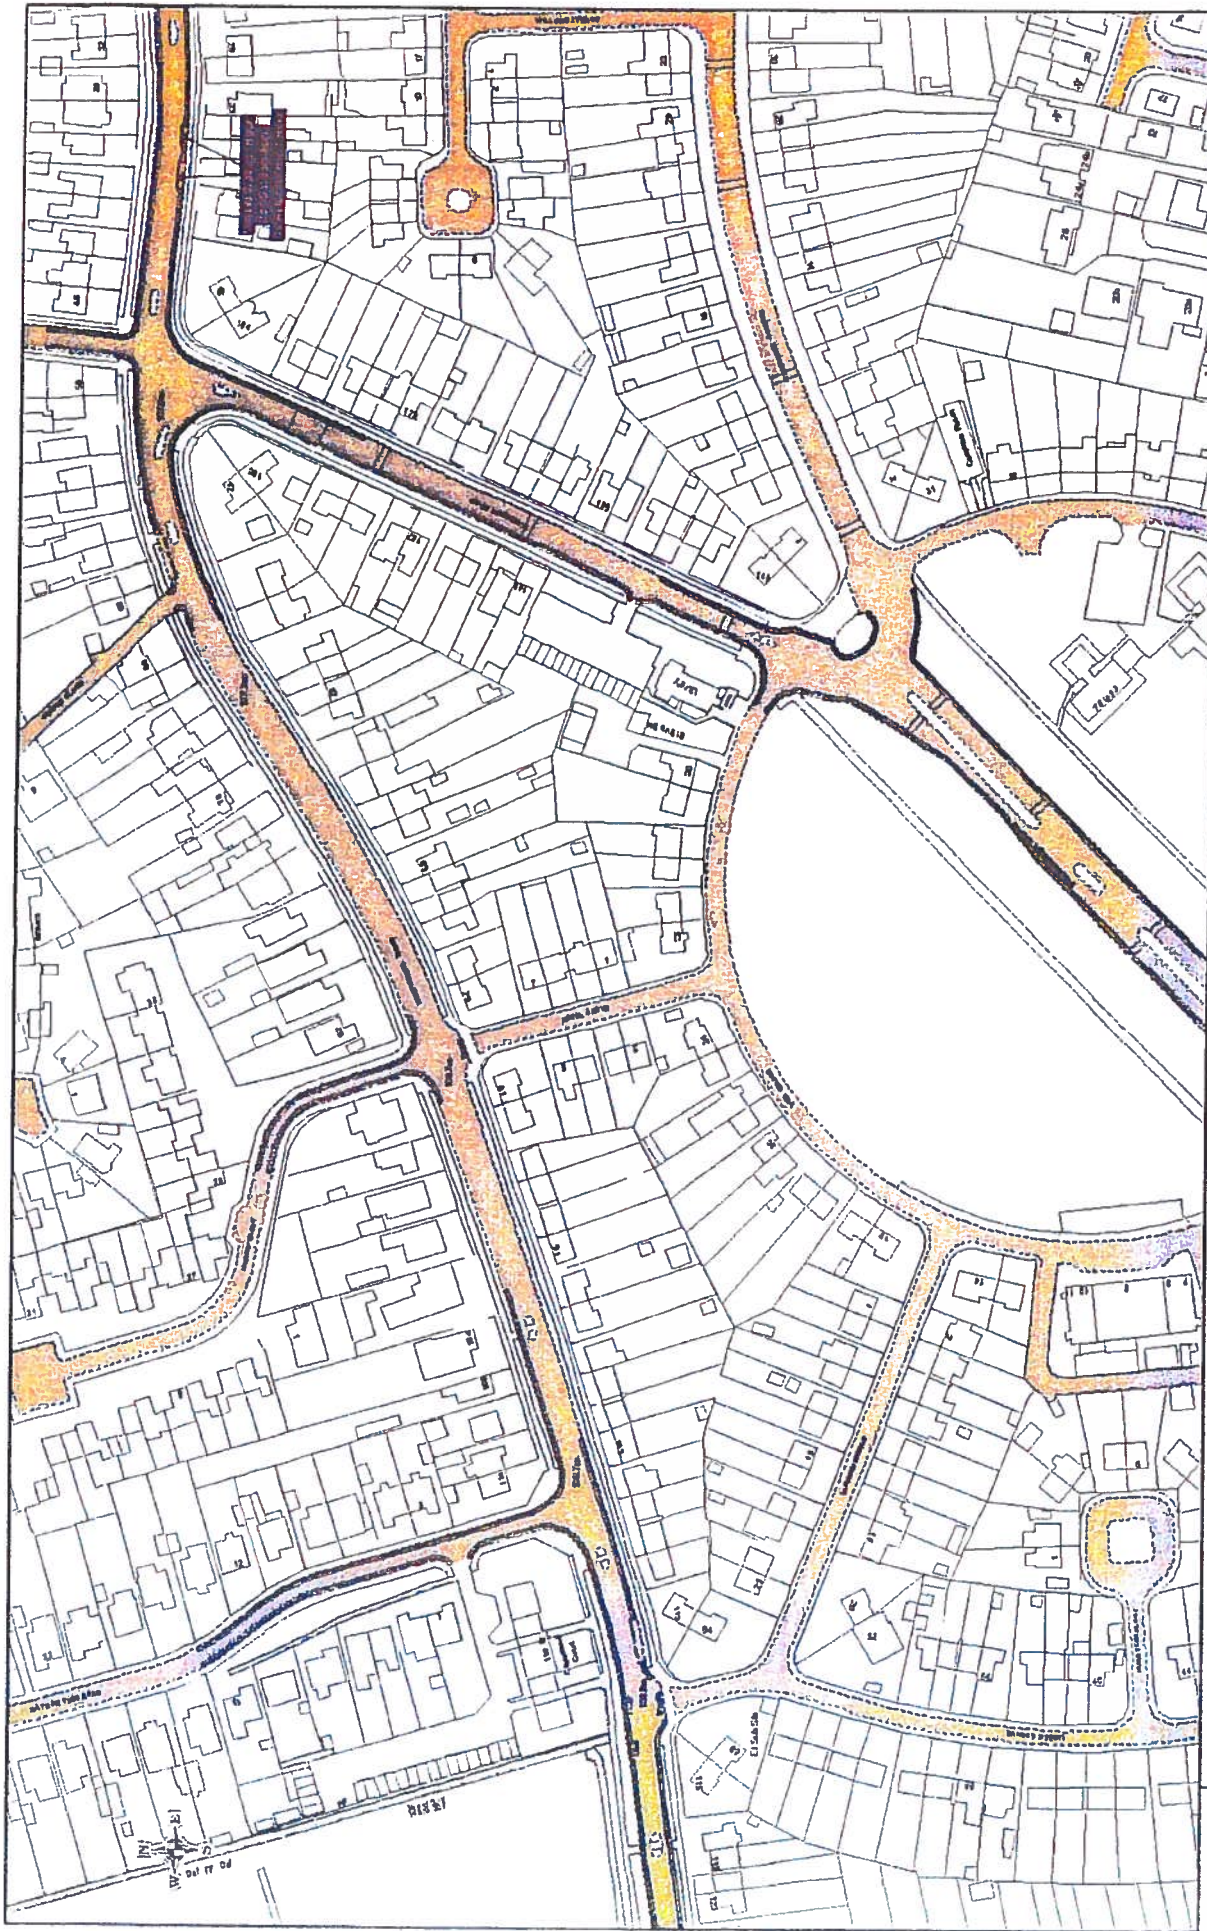

Order Title: SWINDON BOROUGH COUNCIL (WAITING AND LOADING RESTRICTIONS AND PARKING PLACES CONSOLIDATION) ORDER 2014

NOTE: SEE KEY SHEET FOR RESTRICTIONS DISPLAYED

Scale 1:1250 @ A3

Date 20/06/2016

Map Title Ref: BW34

Revision 2 **Confirmed**

EV34

EW23

EW34

EX34

N

For more information on the Swindon Borough Council's policies and procedures, please visit our website at www.swindon.gov.uk



SWINDON BOROUGH COUNCIL
(WAITING AND LOADING RESTRICTIONS AND PARKING PLACES
CONSOLIDATION) ORDER 2014 (VARIATION NO. 12) ORDER 2016

Swindon Borough Council in exercise of the powers conferred by Sections 1(1), 2(1) to (3), 4(2), 19, 32, 35, 45, 46, 47 and 124 of and Part IV of Schedule 9 of the Road Traffic Regulation Act 1984 (the Act of 1984), as amended and the Traffic Management Act 2004 ("the Act of 2004") and of all other enabling powers and after consultation with the Chief Officer of Police in accordance with Part III of Schedule 9 to the Act of 1984, hereby make the following Order:-


- 1 The Order shall come into operation on the 20th day of June 2015 and may be cited as the "Swindon Borough Council (Waiting and Loading Restrictions and Parking Places Consolidation) Order 2014 (Variation No. 12) Order 2016".
- 2 The Swindon Borough Council (Waiting and Loading Restrictions and Parking Places Consolidation) Order 2014 is hereby varied as follows:
 - A) By the revision of the plans marked tile reference "CI35, CH41 and CG41".
 - B) The effect of the Order is introduce 'no waiting at any time' on Austen Crescent, Jacobs Walk, Forester Close, Liden Drive and the 'un-named service' road to the rear of No's 43/45 Austen Crescent.
 - C) Any preceding revisions of the said plans are revoked and substituted with the plans attached to this Order.

THE COMMON SEAL of
SWINDON BOROUGH COUNCIL


was hereunto affixed this

15th day of June 2016


in the presence of:

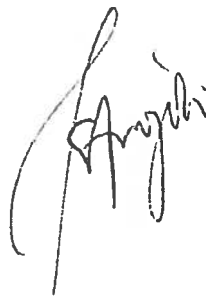

CERTIFIED TO BE A TRUE
COPY OF THE ORIGINAL

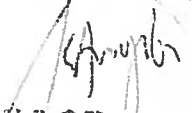
S.P. TAYLOR
DIRECTOR OF LAW AND
DEMOCRATIC SERVICES

863577
HEAD OF CONVEYANCING,
ENVIRONMENT AND CONTRACTS

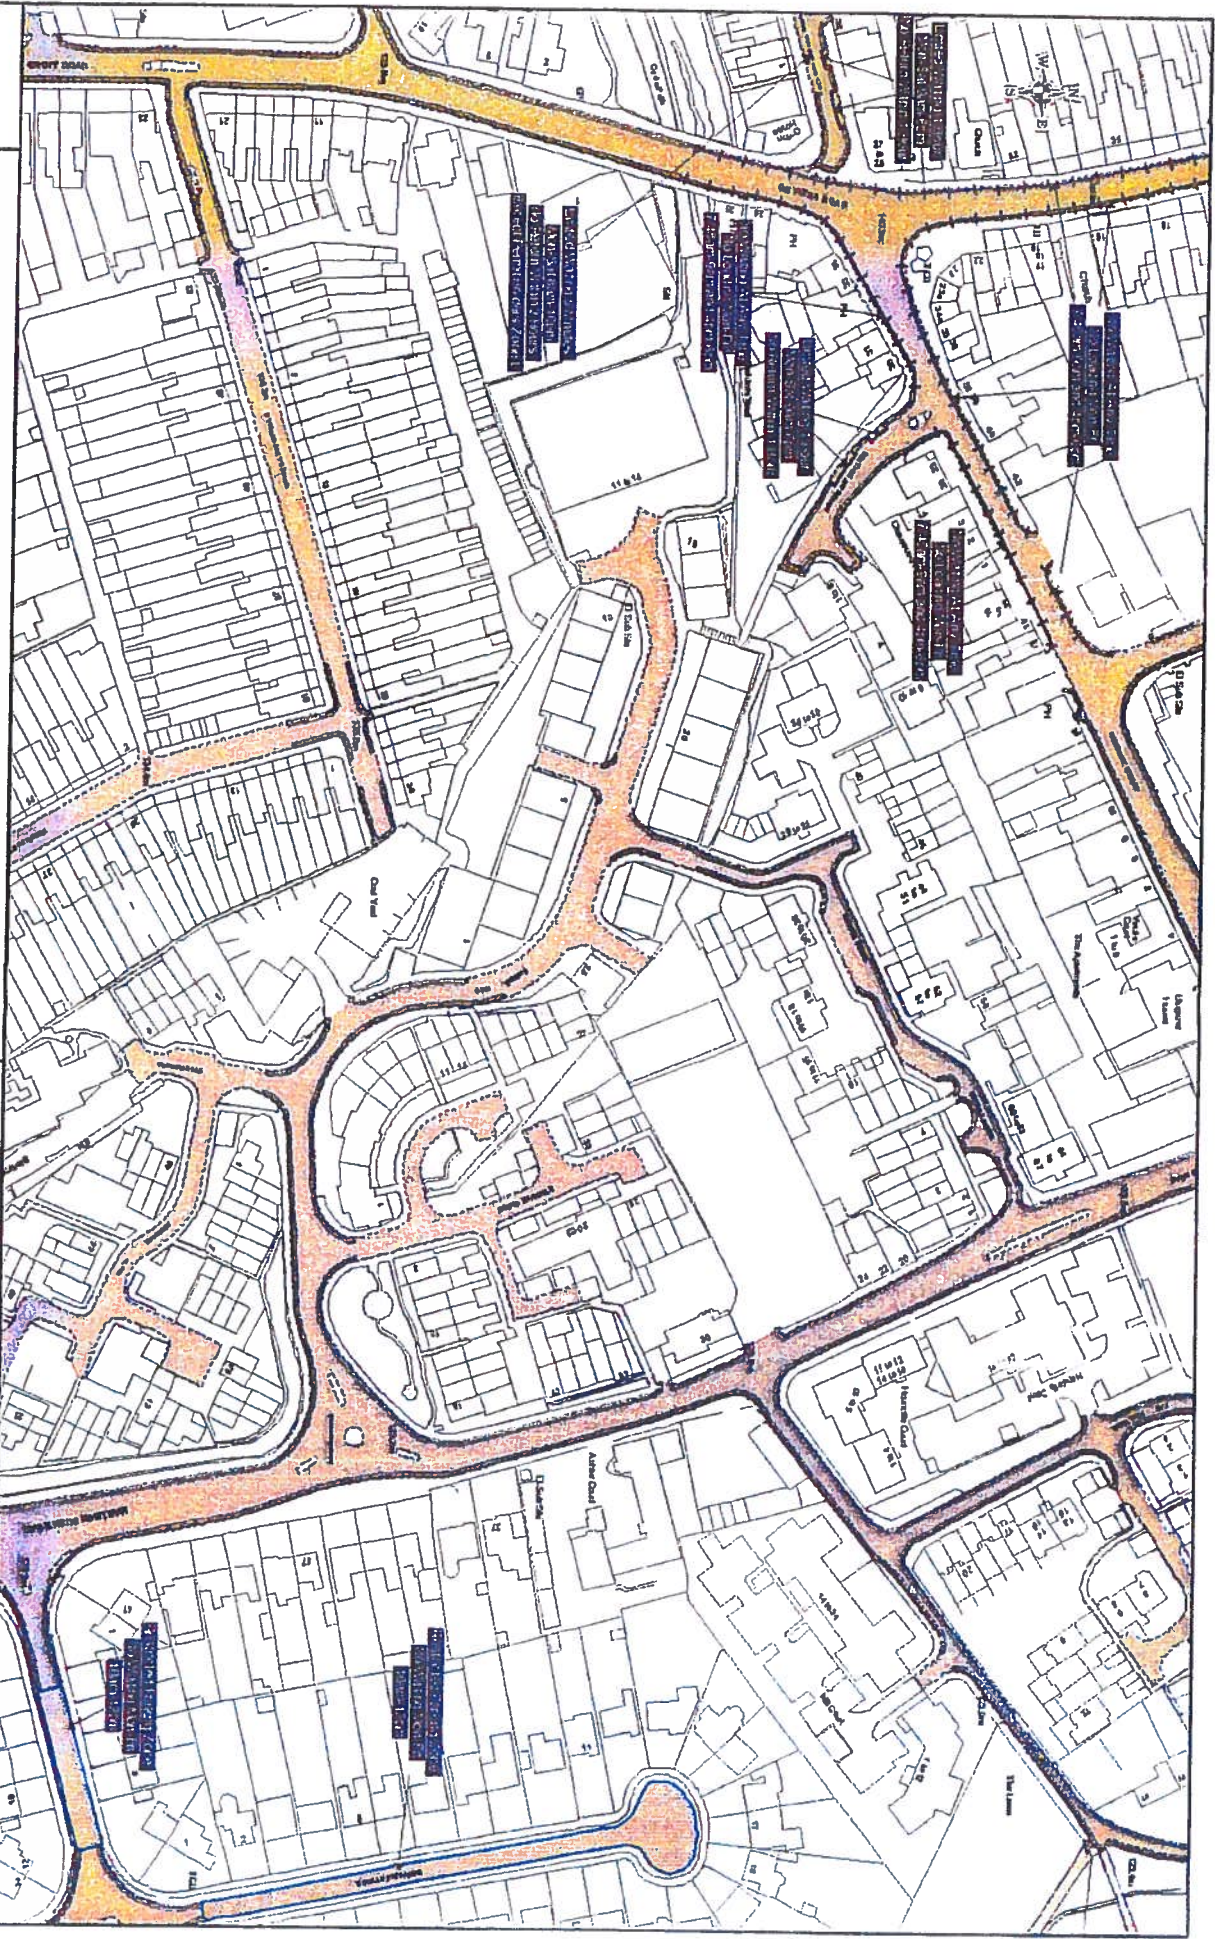


Order Title: SWINDON BOROUGH COUNCIL (WAITING AND LOADING RESTRICTIONS AND PARKING PLACES CONSOLIDATION) ORDER 2014

NOTE: SEE KEY SHEET FOR RESTRICTIONS DISPLAYED



SCALE 1 : 1250 @ A3
DATE 20/06/2016
MAP The Ref: C135

REVISION 4 (CONTINUED)

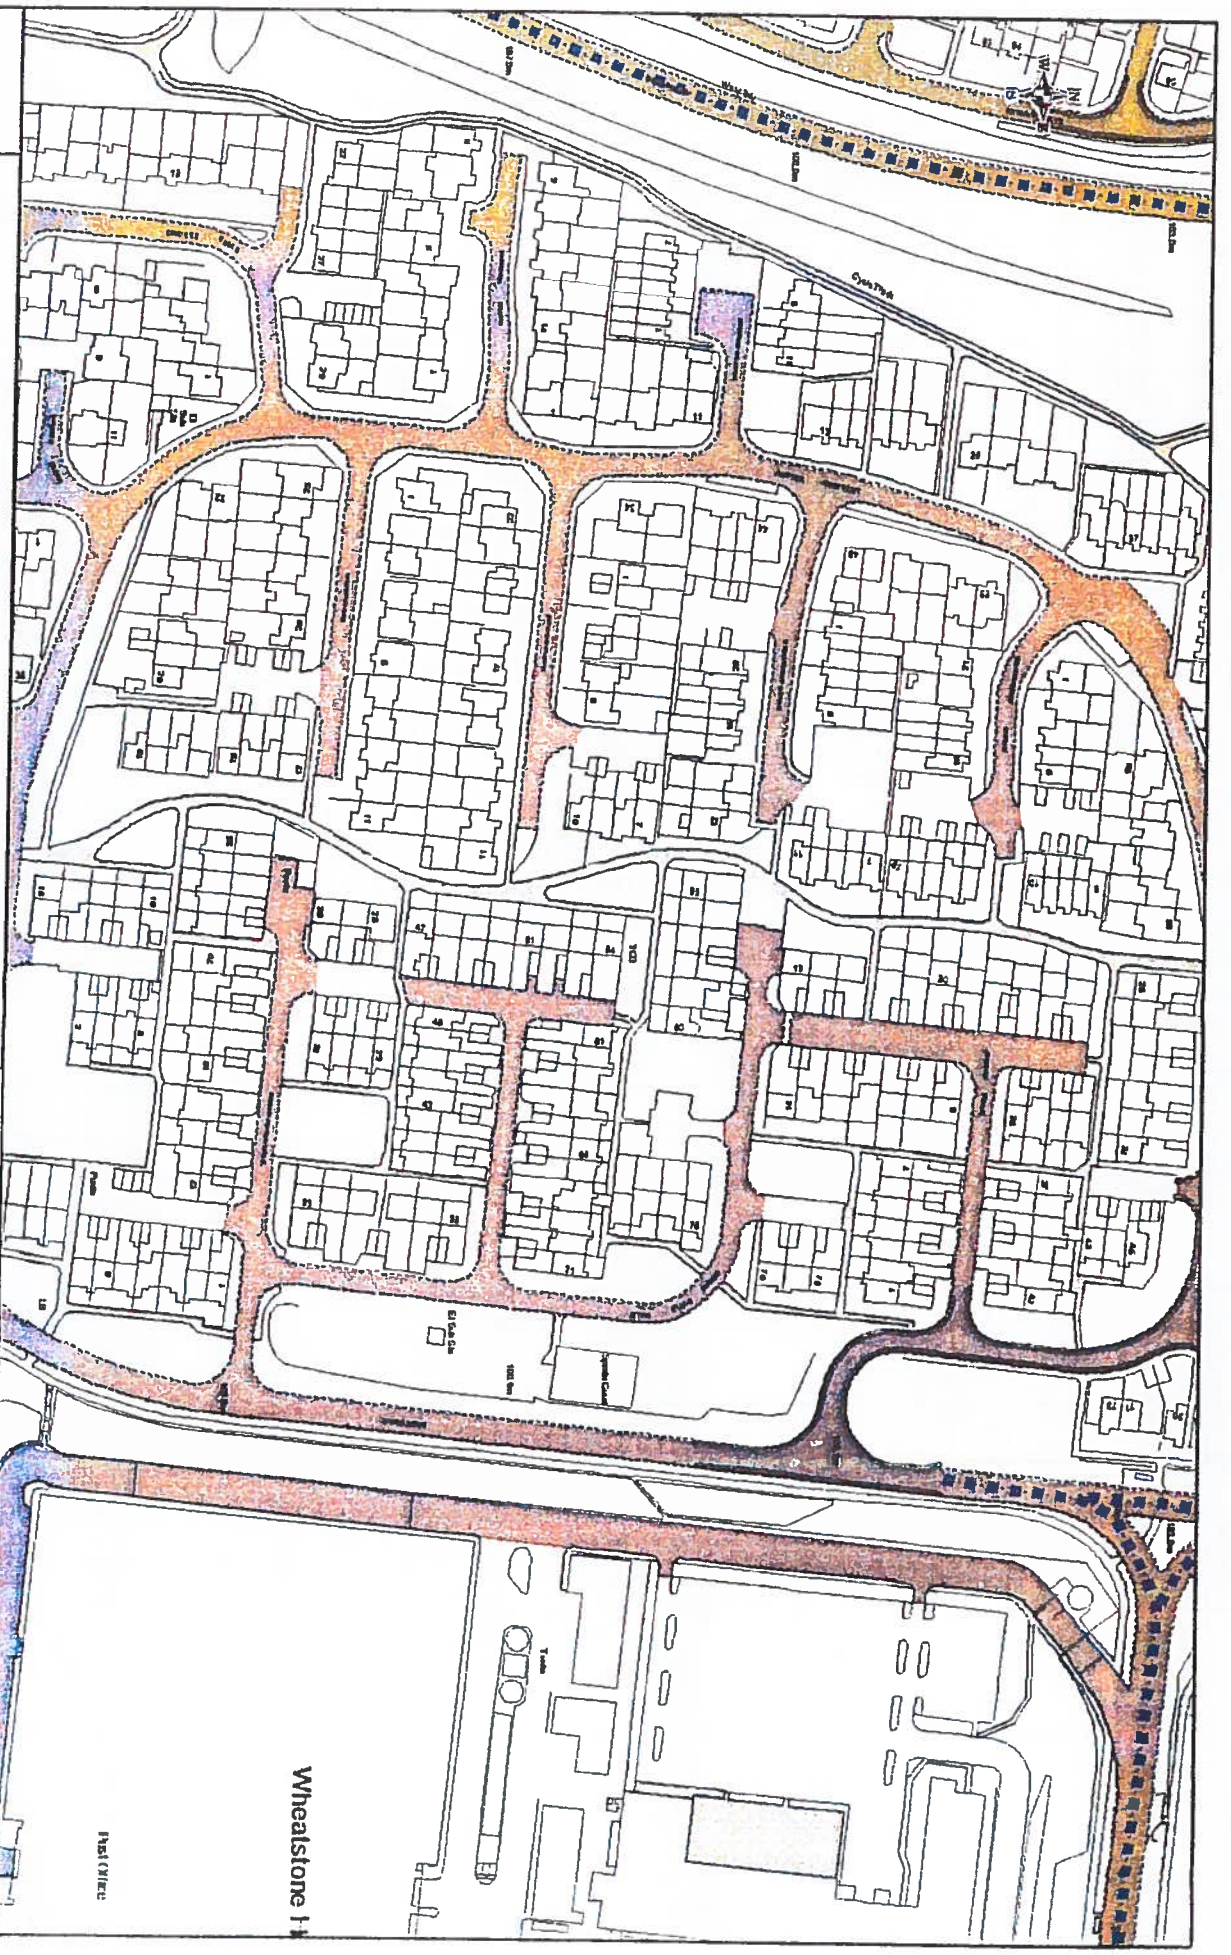

Order Title: SWINDON BOROUGH COUNCIL (WAITING AND LOADING RESTRICTIONS AND PARKING PLACES CONSOLIDATION) ORDER 2014

NOTE: SEE KEY SHEET FOR RESTRICTIONS DISPLAYED

CG14
CH40
CH12




SCALE 1:1250 @ A3

DATE 28/06/2016

MAP Title Ref. CH41

REVISION 2 CONFIRMED

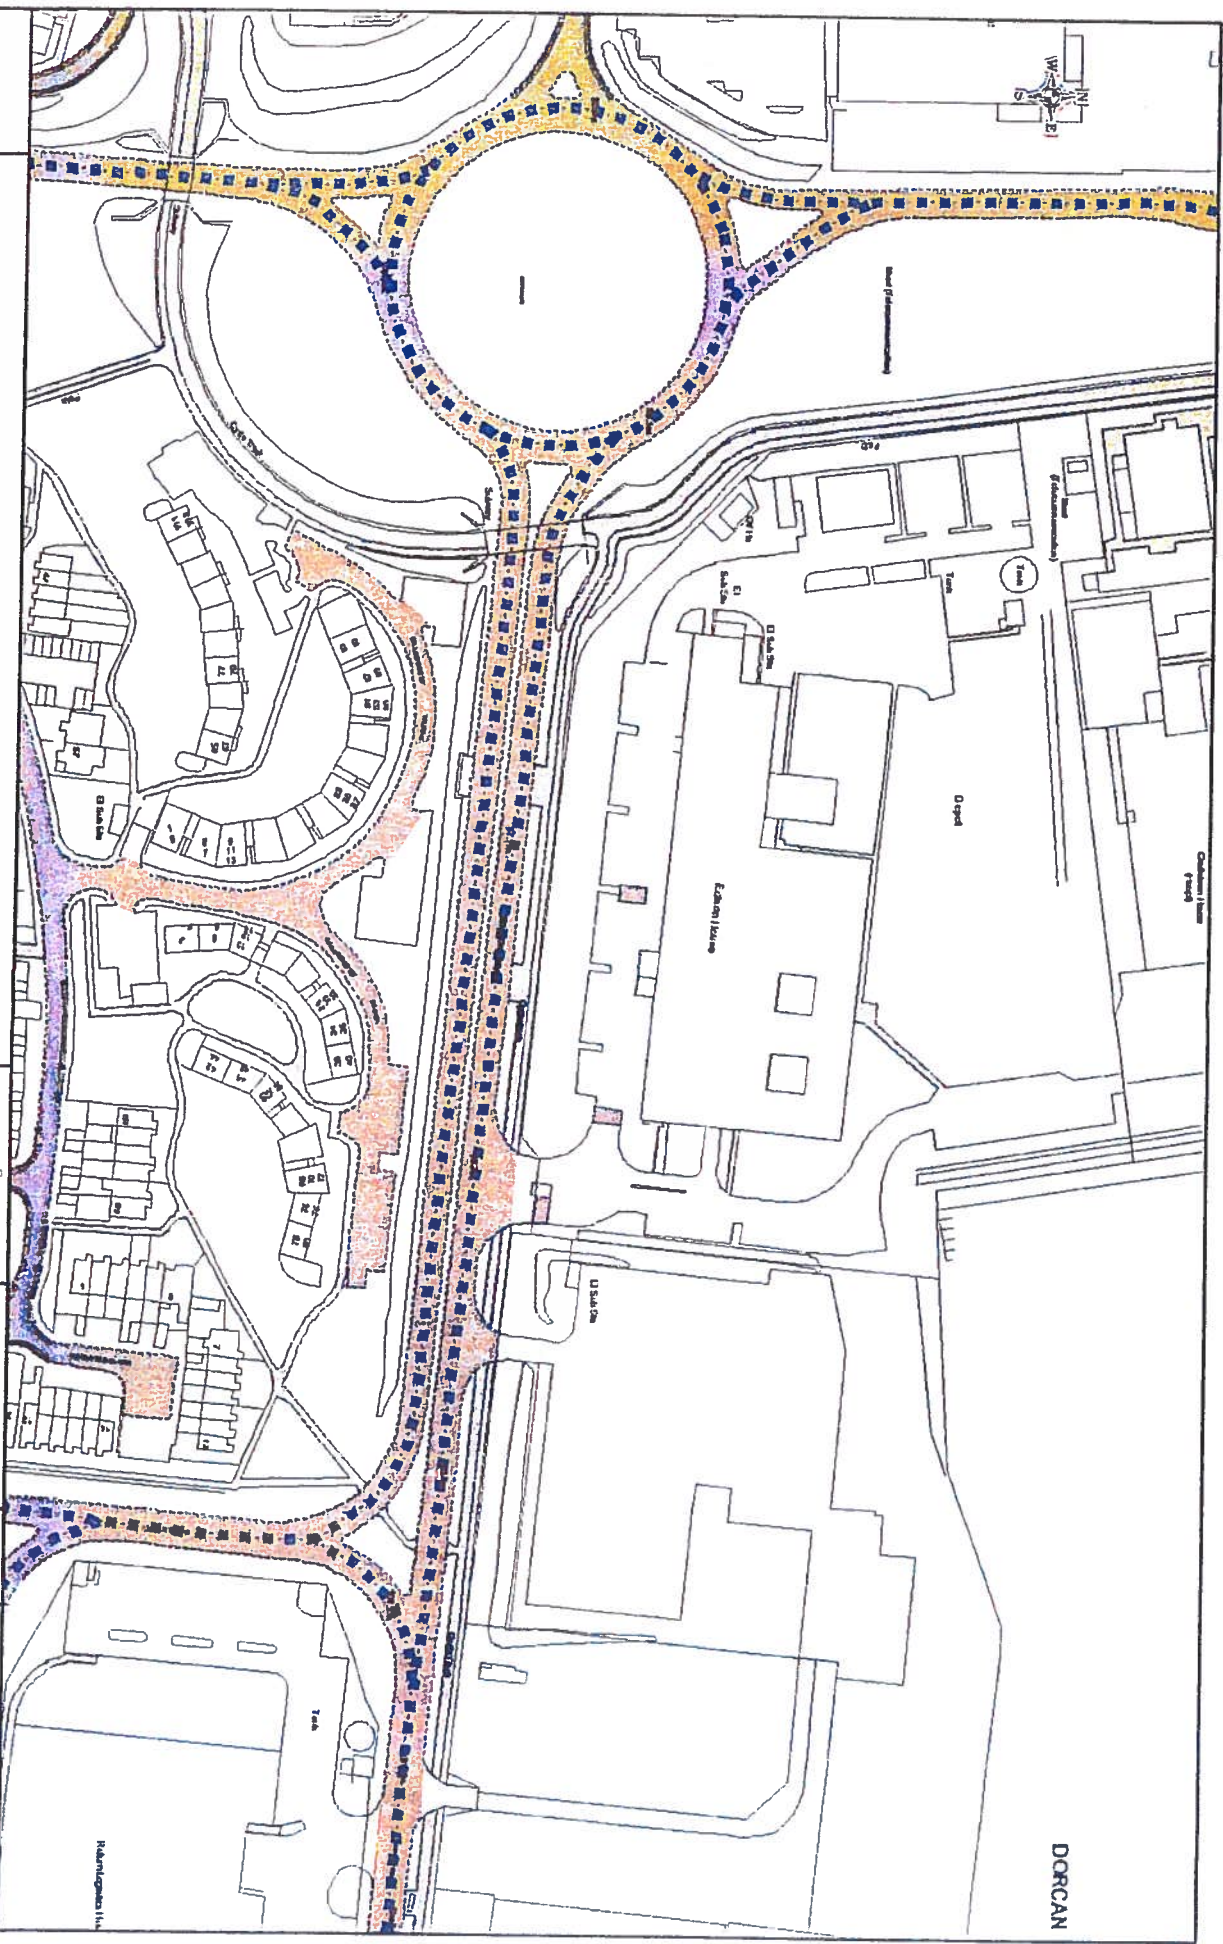

Order Title: SWINDON BOROUGH COUNCIL (WAITING AND LOADING RESTRICTIONS AND PARKING PLACES CONSOLIDATION) ORDER 2014

NOTE: SEE KEY SHEET FOR RESTRICTIONS DISPLAYED

CG41
CG42
CG40
CH41



SCALE 1 : 1250 @ A3
DATE 28/05/2016
MAP Title Ref: CG41

REVISION 2
CONFIRMED