


SWINDON BOROUGH COUNCIL
(WAITING AND LOADING RESTRICTIONS AND PARKING PLACES
CONSOLIDATION) ORDER 2014 (VARIATION NO. 7) ORDER 2016

Swindon Borough Council in exercise of the powers conferred by Sections 1(1), 2(1) to (3), 4(2), 19, 32, 35, 45, 46, 47 and 124 of and Part IV of Schedule 9 of the Road Traffic Regulation Act 1984 (the Act of 1984), as amended and the Traffic Management Act 2004 ("the Act of 2004") and of all other enabling powers and after consultation with the Chief Officer of Police in accordance with Part III of Schedule 9 to the Act of 1984, hereby make the following Order:-


- 1 The Order shall come into operation on the 20th day of June 2016 and may be cited as the "Swindon Borough Council (Waiting and Loading Restrictions and Parking Places Consolidation) Order 2014 (Variation No. 7) Order 2016".
- 2 The Swindon Borough Council (Waiting and Loading Restrictions and Parking Places Consolidation) Order 2014 is hereby varied as follows:
 - A) By the revisions of the plans marked tile references "BW32, BW33 and BW34".
 - B) The effect of the Order is to vary the 'no waiting at any time' restriction on Whitworth Road and to introduce 'no waiting at any time' restriction on Mendip Close, Days Rise and the Private Road adjacent to Walkers House and the Post Office and variation of the limited waiting outside the Post Office.

THE COMMON SEAL of
SWINDON BOROUGH COUNCIL
was hereunto affixed this
15th day of June 2016
in the presence of:

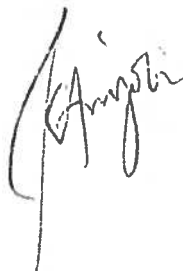


863575
HEAD OF CONVEYANCING,
ENVIRONMENT AND CONTRACTS


CERTIFIED TO BE A TRUE
COPY OF THE ORIGINAL



S.P. TAYLOR
DIRECTOR OF LAW AND
DEMOCRATIC SERVICES

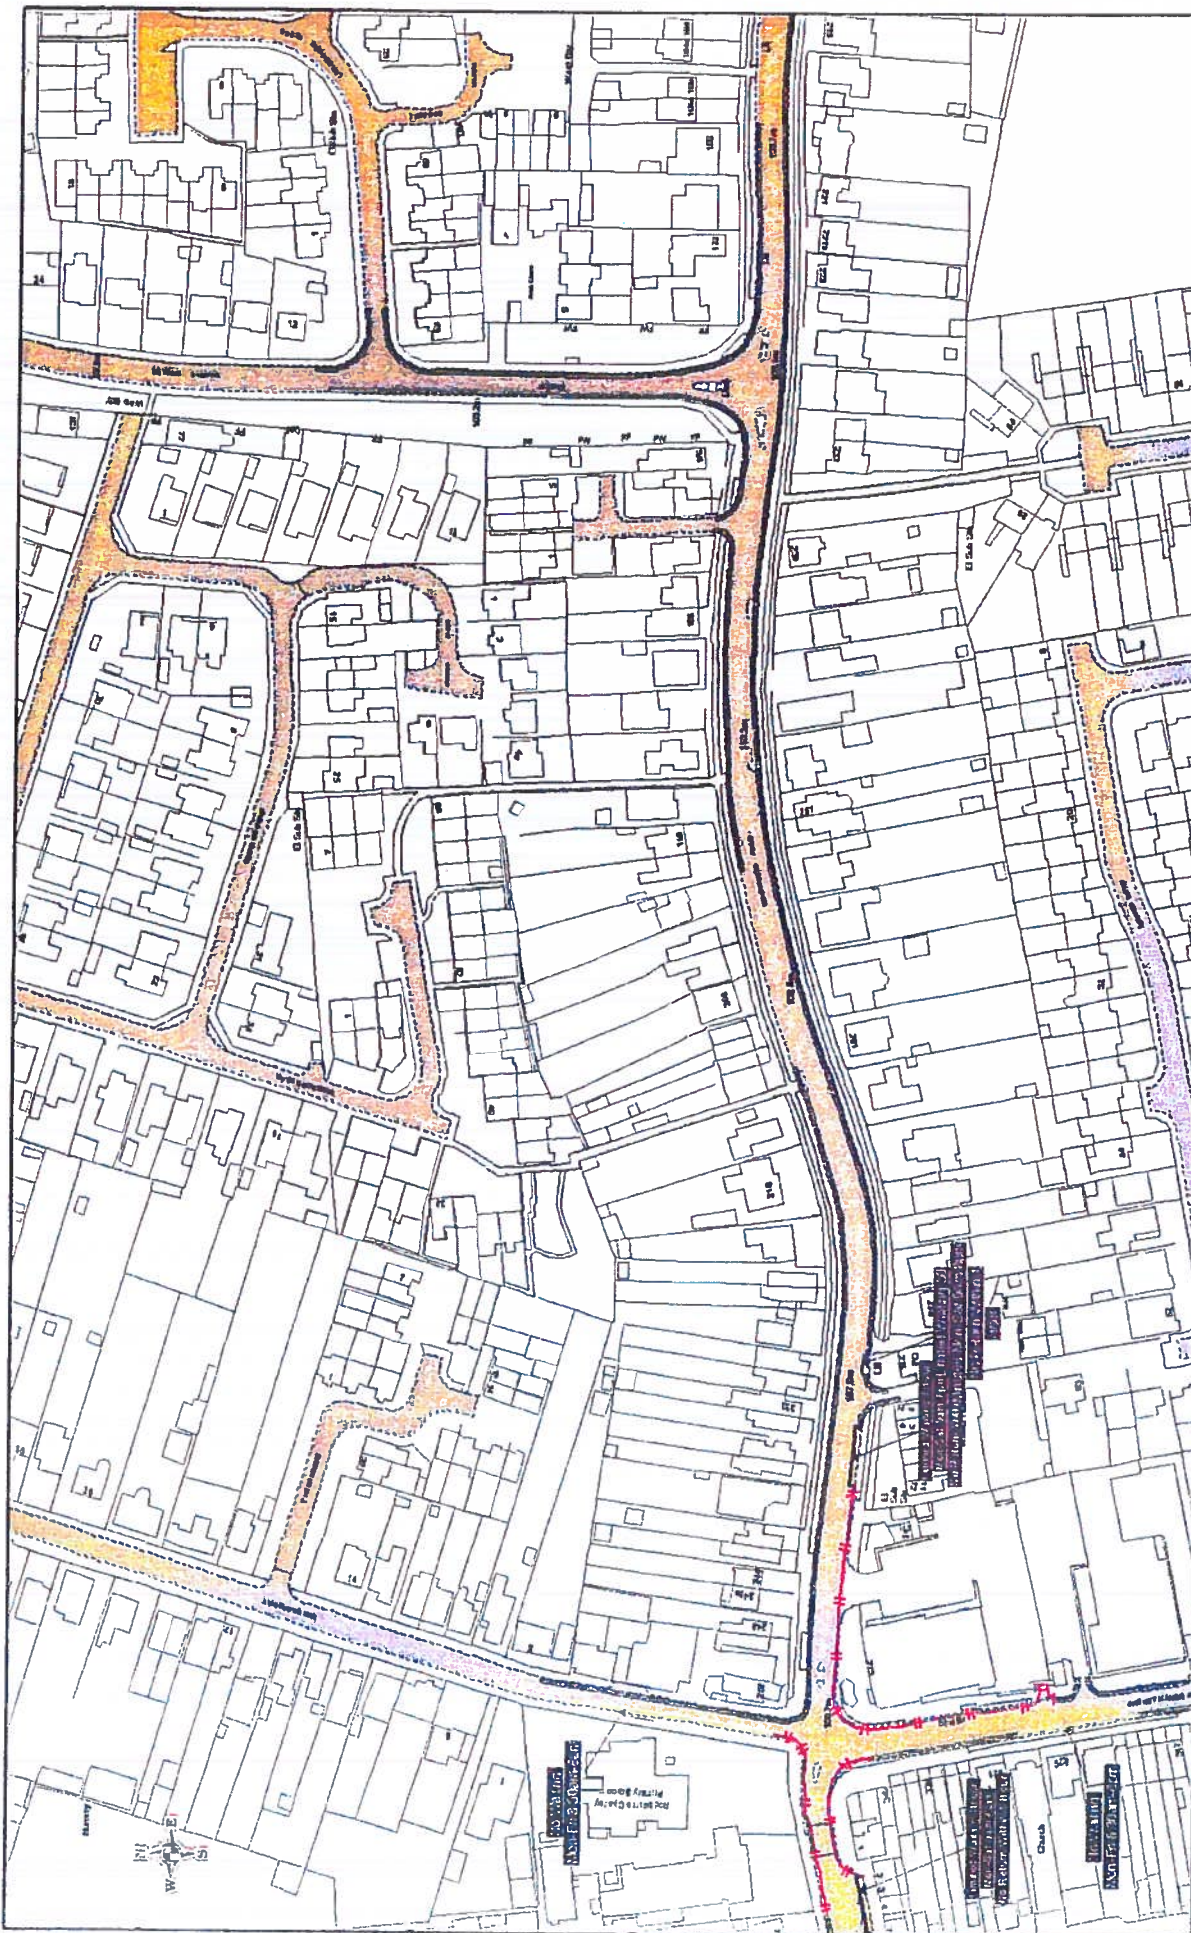


SCALE	1: 1250	© A3
DATE	20/06/2016	
MAP	Tithe Ref: BW32	
REVISION	3	CONFIRMED

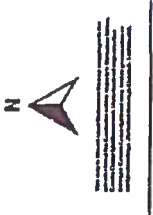



Order Title: SWINDON BOROUGH COUNCIL (WAITING AND LOADING RESTRICTIONS AND PARKING PLACES CONSOLIDATION) ORDER 2014

NOTE: SEE KEY SHEET FOR RESTRICTIONS DISPLAYED



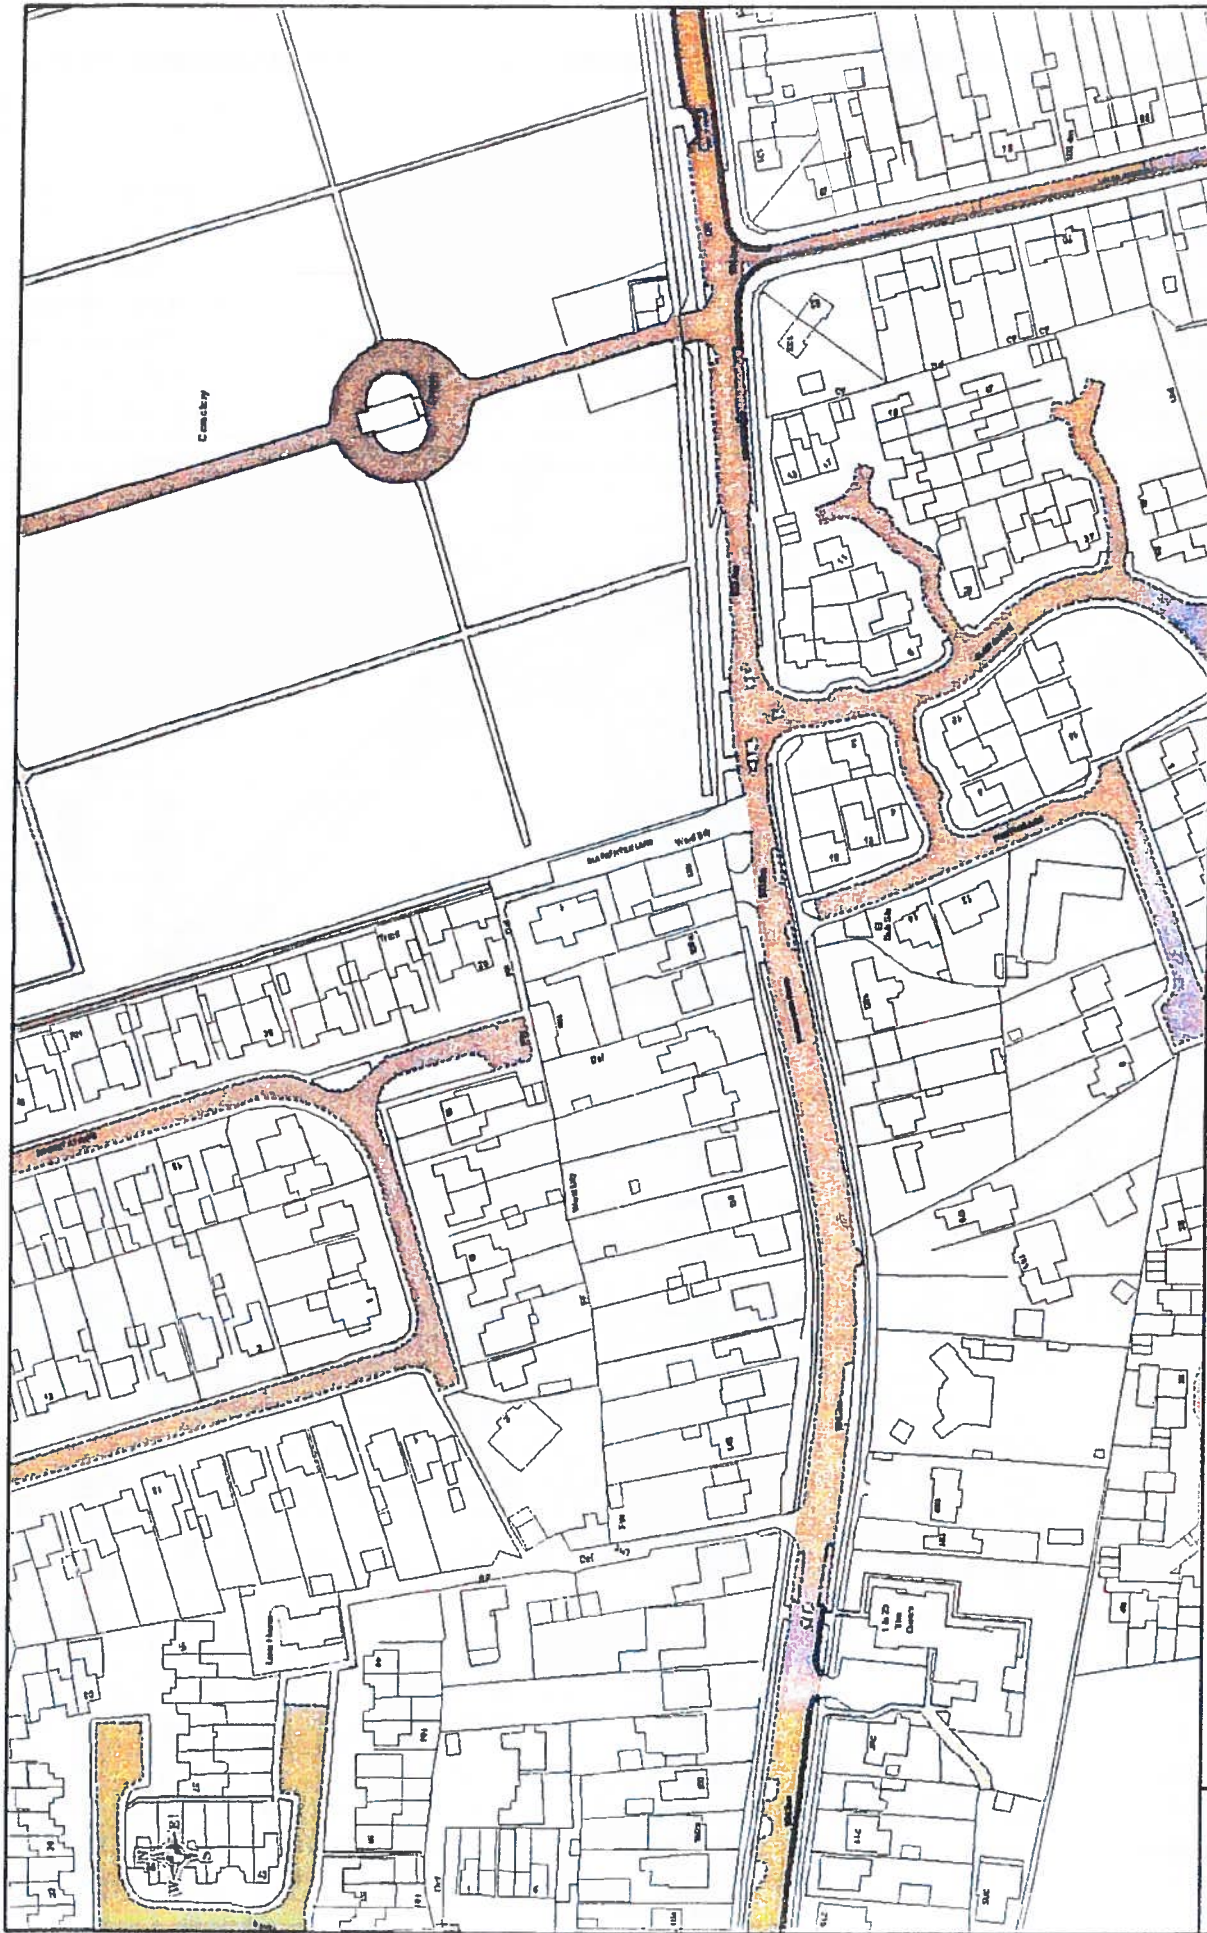


SCALE	1 : 1250 @ A3
DATE	20/06/2016
MAP	Tit. Ref. BW33
REVISION	2
	CONFIRMED

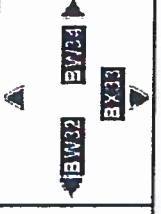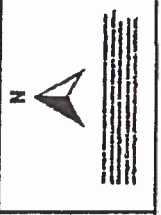


Order Title: SWINDON BOROUGH COUNCIL (WAITING AND LOADING RESTRICTIONS AND PARKING PLACES CONSOLIDATION) ORDER 2014

NOTE: SEE KEY SHEET FOR RESTRICTIONS DISPLAYED



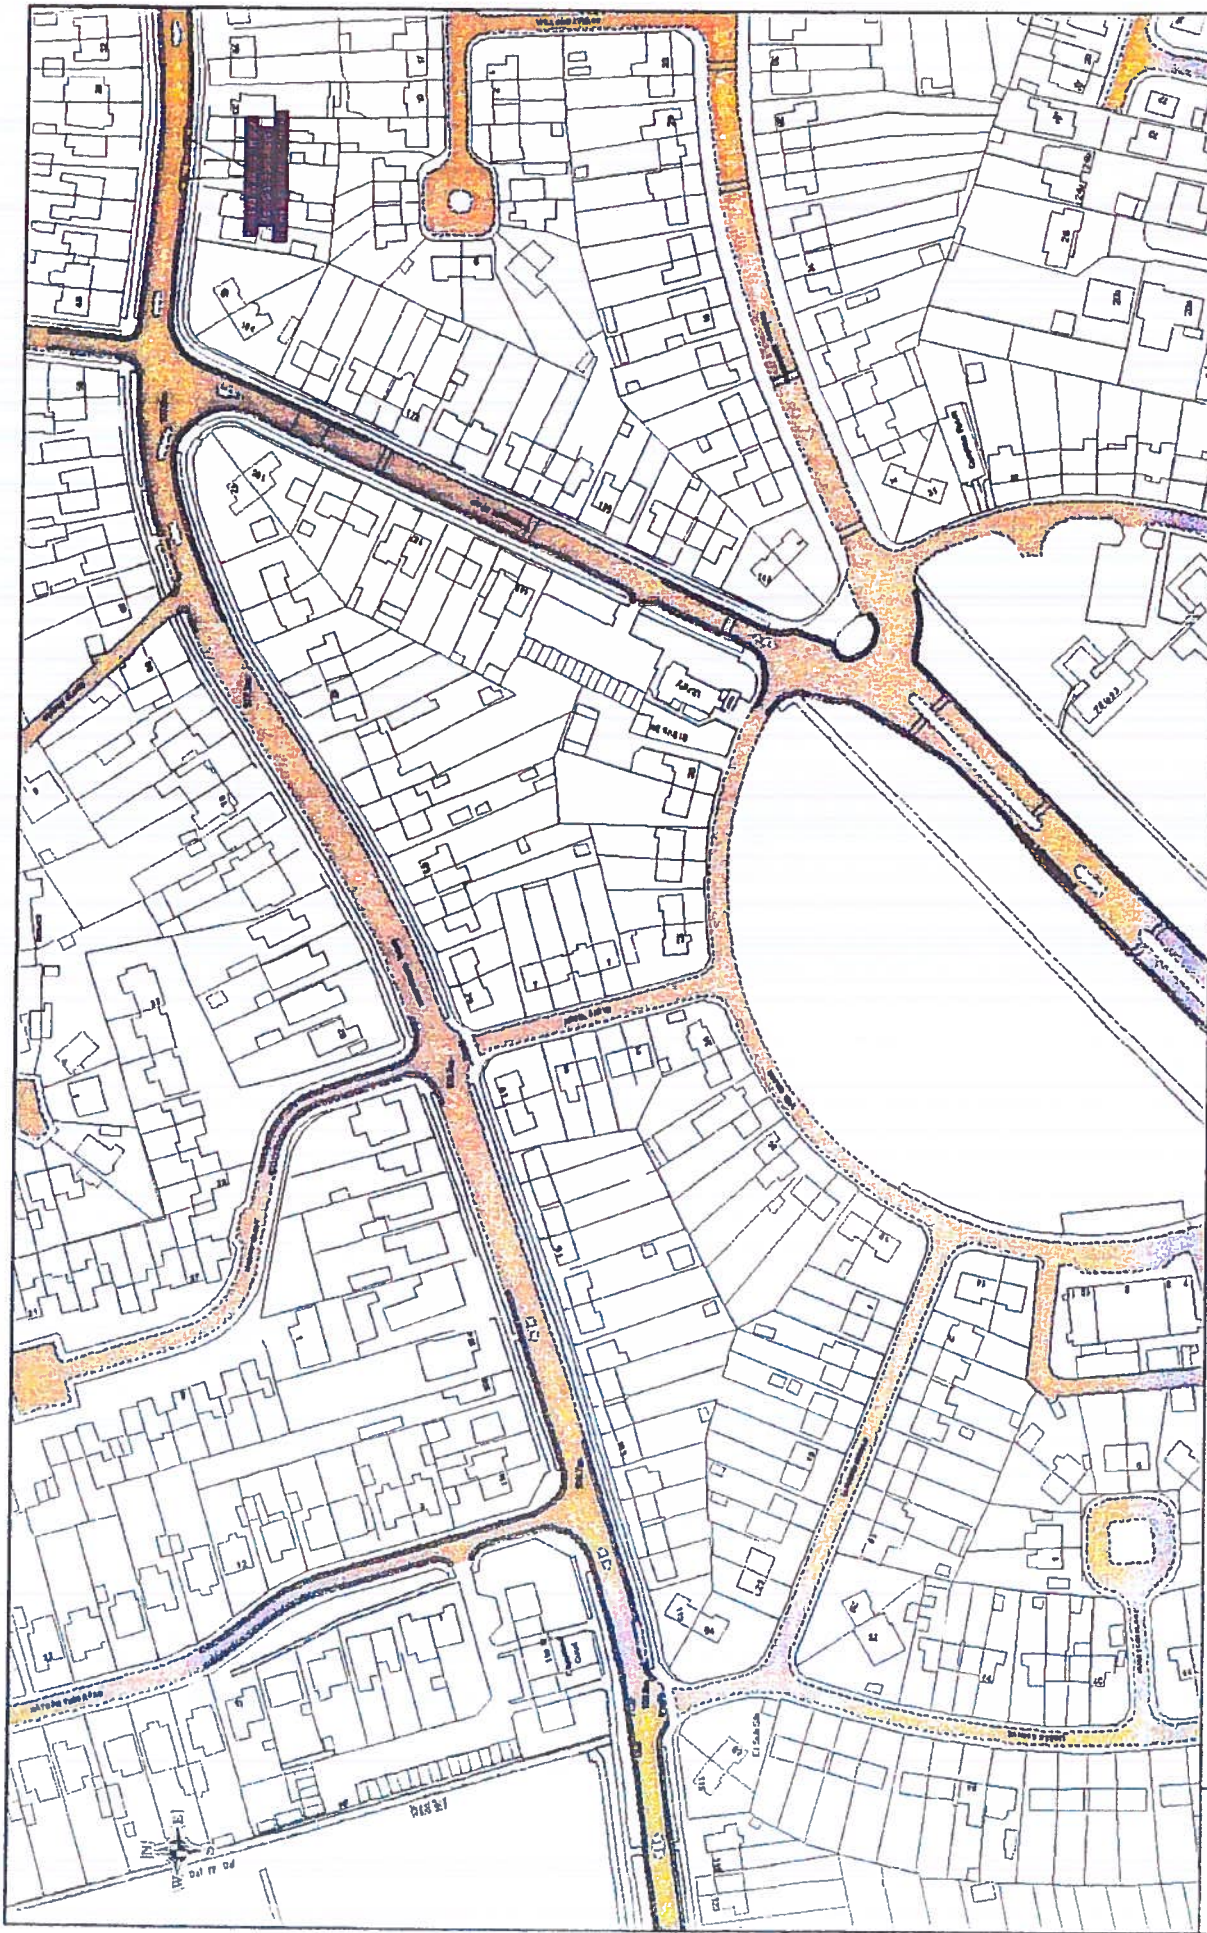

SCALE	1 : 1250	@ A3
DATE	20/05/2016	
MAP	Tit. Ref. BW34	
REVISION	2	CONFIRMED

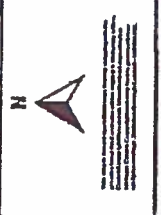

Order Title: SWINDON BOROUGH COUNCIL (WAITING AND LOADING RESTRICTIONS AND PARKING PLACES CONSOLIDATION) ORDER 2014

NOTE: SEE KEY SHEET FOR RESTRICTIONS DISPLAYED

