

SWINDON BOROUGH COUNCIL  
(WAITING AND LOADING RESTRICTIONS AND PARKING PLACES  
CONSOLIDATION) ORDER 2014 (VARIATION NO. 12) ORDER 2016


Swindon Borough Council in exercise of the powers conferred by Sections 1(1), 2(1) to (3), 4(2), 19, 32, 35, 45, 46, 47 and 124 of and Part IV of Schedule 9 of the Road Traffic Regulation Act 1984 (the Act of 1984), as amended and the Traffic Management Act 2004 ("the Act of 2004") and of all other enabling powers and after consultation with the Chief Officer of Police in accordance with Part III of Schedule 9 to the Act of 1984, hereby make the following Order:-

- 1 The Order shall come into operation on the 20<sup>th</sup> day of June 2015 and may be cited as the "Swindon Borough Council (Waiting and Loading Restrictions and Parking Places Consolidation) Order 2014 (Variation No. 12) Order 2016".
- 2 The Swindon Borough Council (Waiting and Loading Restrictions and Parking Places Consolidation) Order 2014 is hereby varied as follows:
  - A) By the revision of the plans marked tile reference "CI35, CH41 and CG41".
  - B) The effect of the Order is introduce 'no waiting at any time' on Austen Crescent, Jacobs Walk, Forester Close, Liden Drive and the 'un-named service' road to the rear of No's 43/45 Austen Crescent.
  - C) Any preceding revisions of the said plans are revoked and substituted with the plans attached to this Order.

THE COMMON SEAL of  
SWINDON BOROUGH COUNCIL  
was hereunto affixed this  
15<sup>th</sup> day of June 2016  
in the presence of:




CERTIFIED TO BE A TRUE  
COPY OF THE ORIGINAL

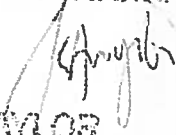

S.P. TAYLOR  
DIRECTOR OF LAW AND  
DEMOCRATIC SERVICES

863577  
HEAD OF CONVEYANCING,  
ENVIRONMENT AND CONTRACTS

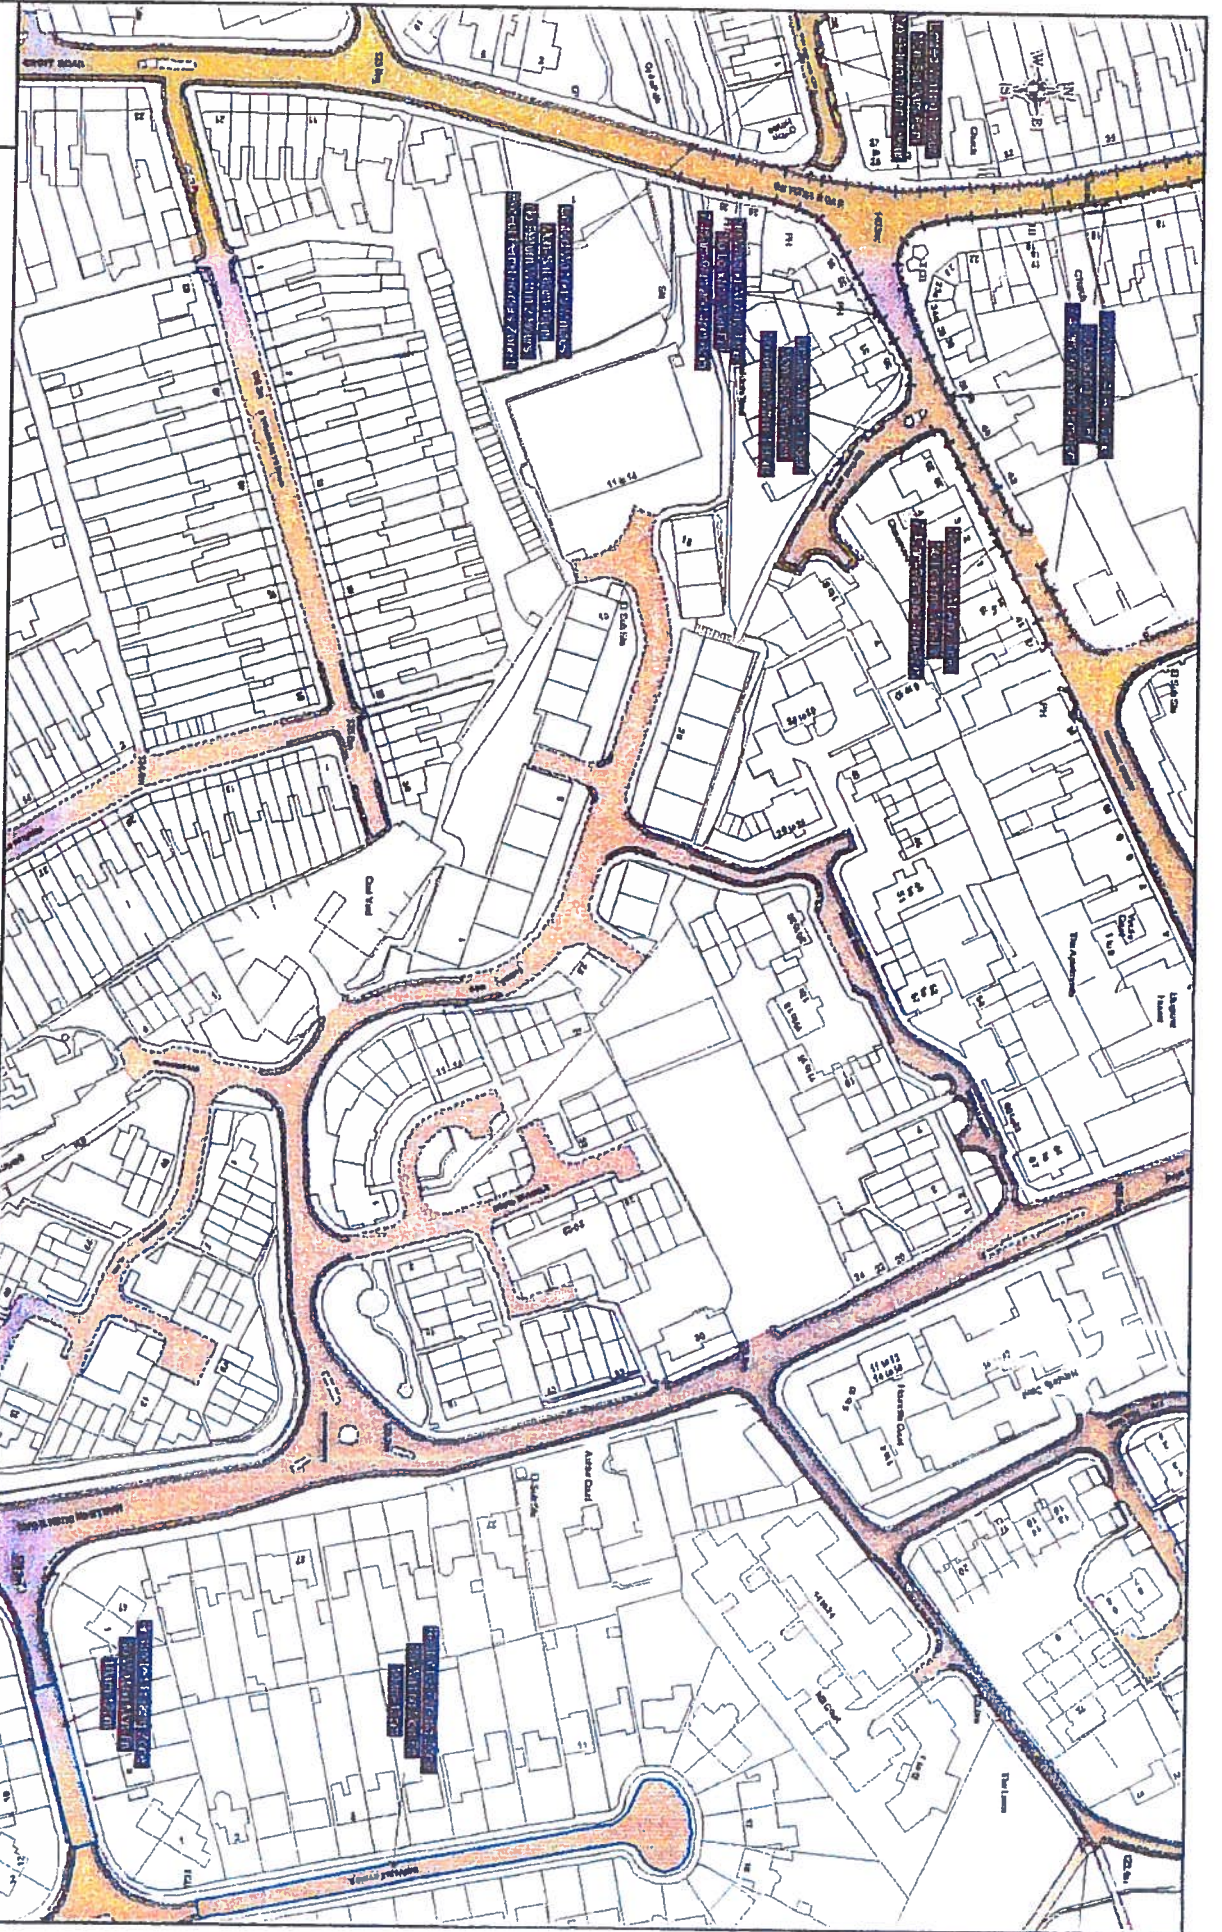

**NOTE: SEE KEY SHEET FOR RESTRICTIONS DISPLAYED**



REVISION 4 (CONTINUED)






**Order Title: SWADON BOROUGH COUNCIL (WAITING AND LOADING  
RESTRICTIONS AND PARKING PLACES CONSOLIDATION) ORDER 2014**

NOTE: SEE KEY SHEET FOR RESTRICTIONS DISPLAYED




SCALE 1 : 1250 G A3  
DATE 29/05/2016  
MAP The Ref. CH41

REVISION 2 CONFIRMED

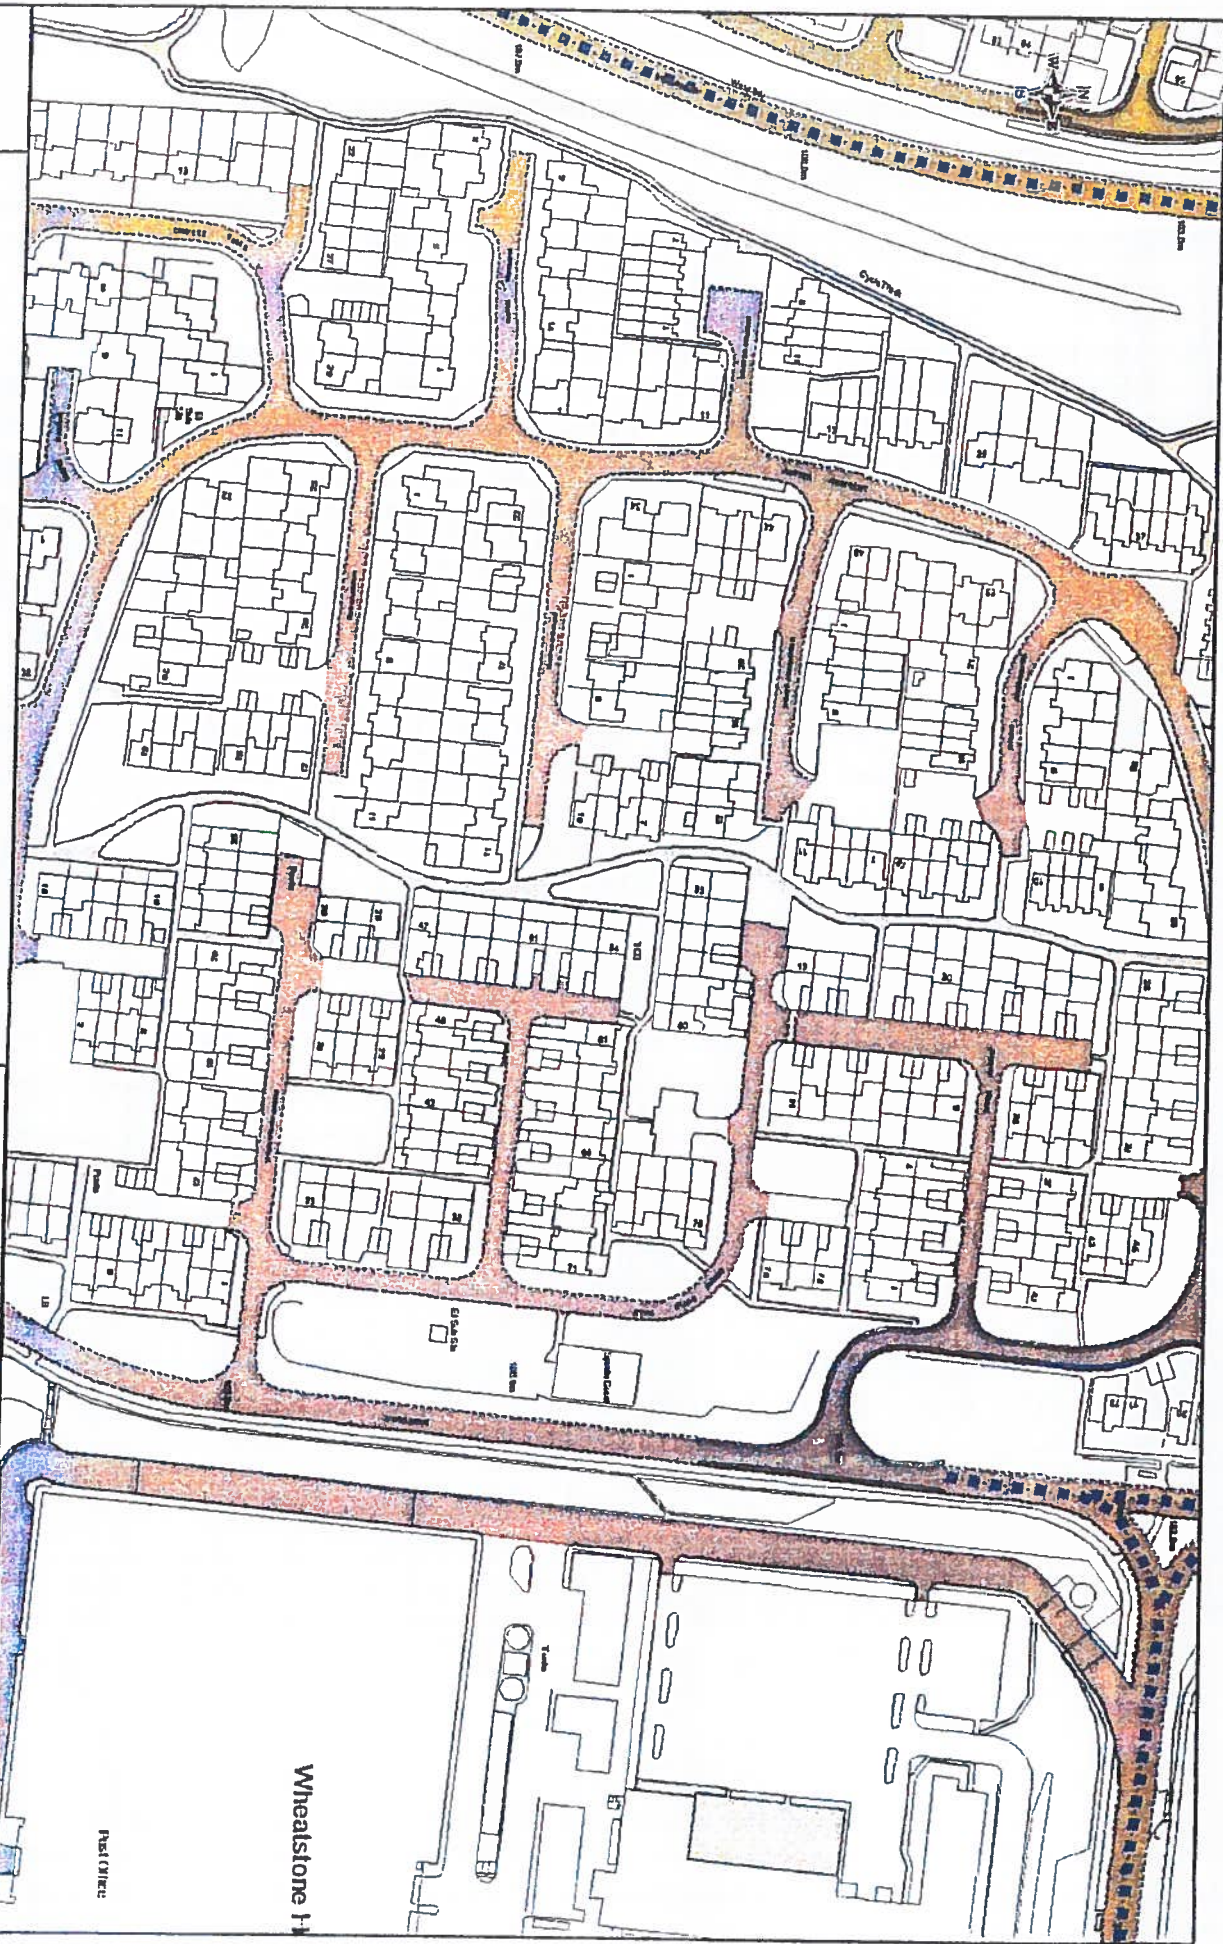



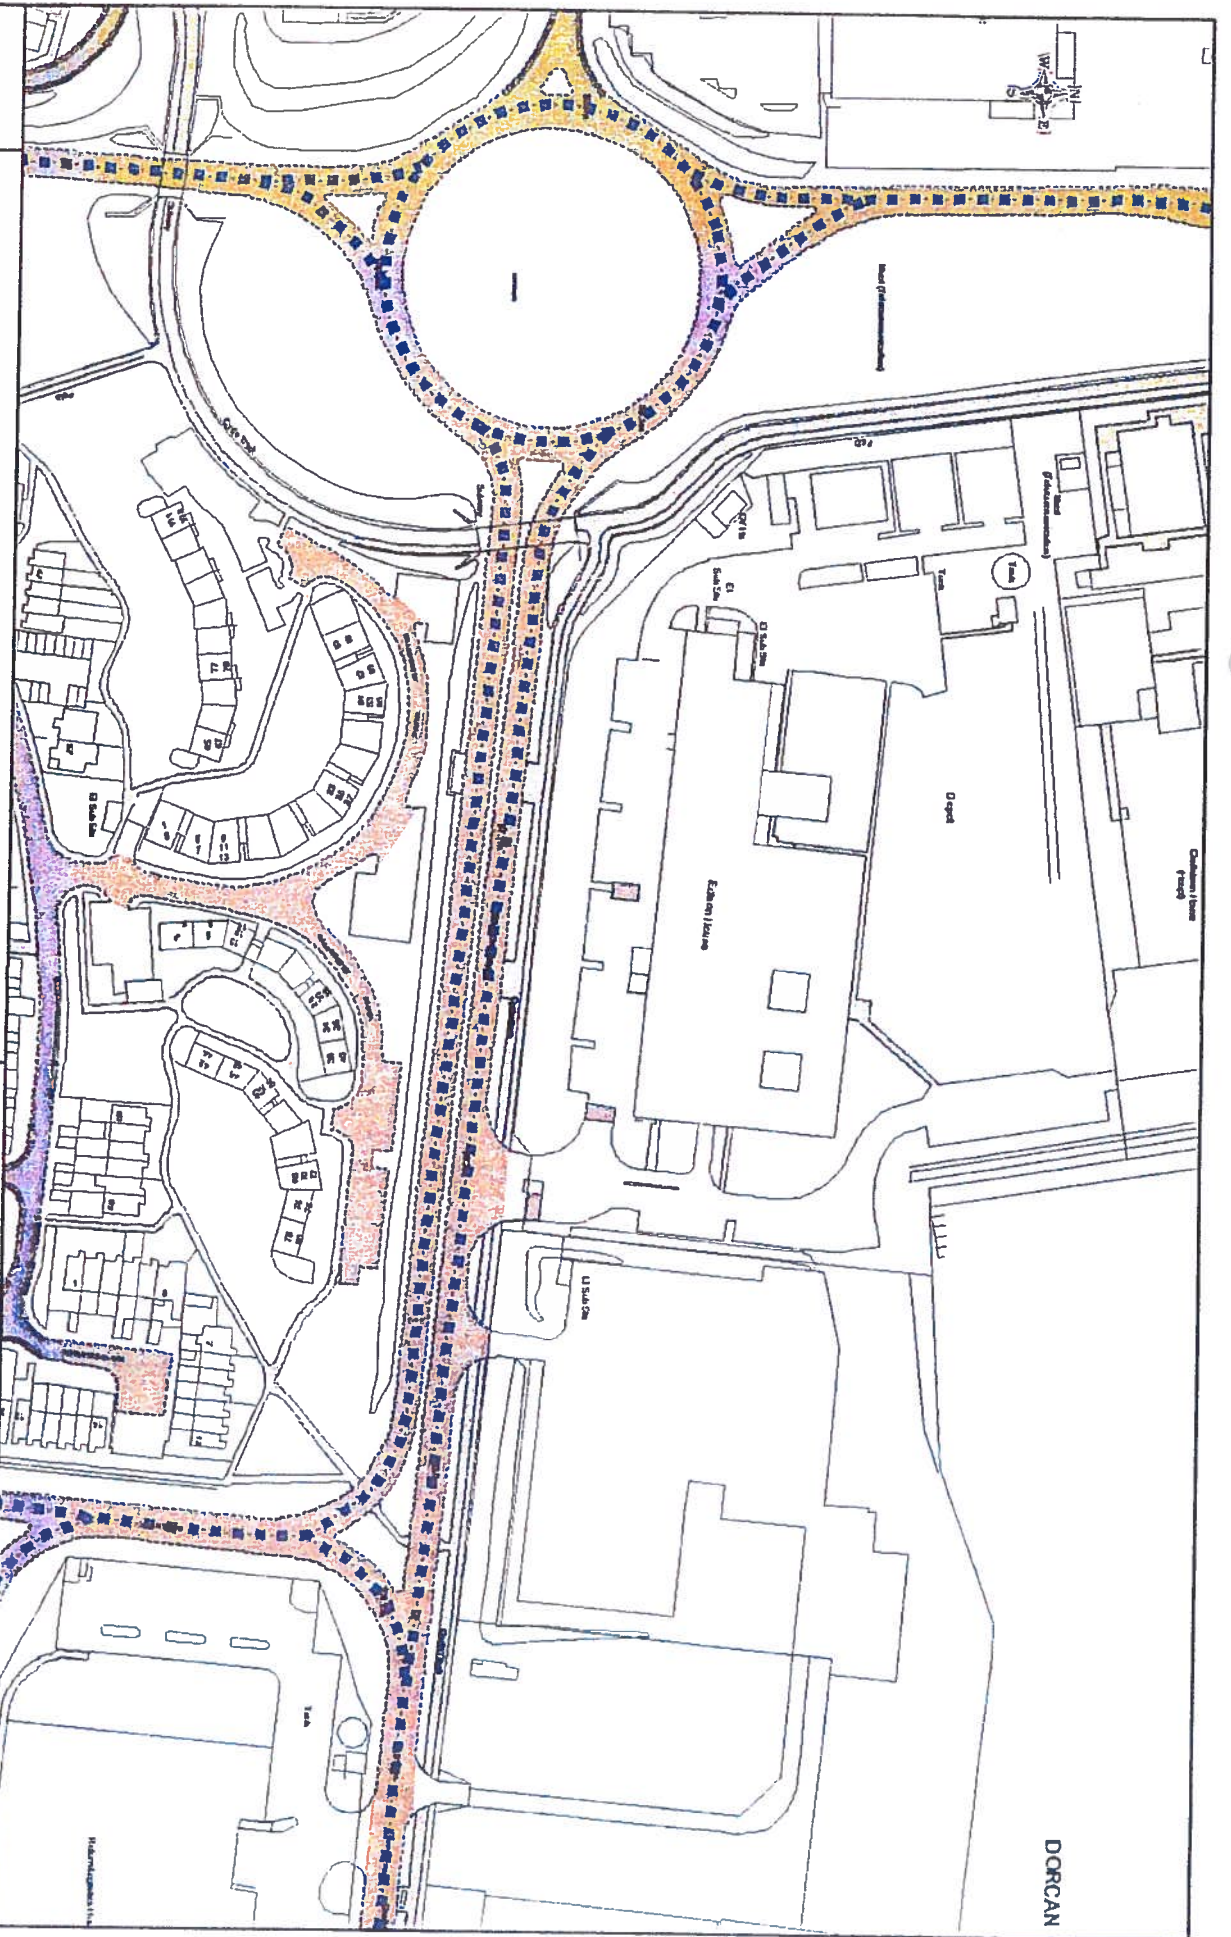

**Order Title: SWADON BOROUGH COUNCIL (WAITING AND LOADING RESTRICTIONS AND PARKING PLACES CONSOLIDATION) ORDER 2014**

**NOTE: SEE KEY SHEET FOR RESTRICTIONS DISPLAYED**

**CG41** **CG42** **CH41**



**SCALE** 1 : 1250 @ A3  
**DATE** 28/06/2016  
**MAP** The Ref. CG41

**REVISION** 2 **CONFIRMED**