

**SWINDON BOROUGH COUNCIL**  
**(WAITING AND LOADING RESTRICTIONS AND PARKING PLACES**  
**CONSOLIDATION) ORDER 2014 (VARIATION NO. 5) ORDER 2016**

Swindon Borough Council in exercise of the powers conferred by Sections 1(1), 2(1) to (3), 4(2), 19, 32, 35, 45, 46, 47 and 124 of and Part IV of Schedule 9 of the Road Traffic Regulation Act 1984 (the Act of 1984), as amended and the Traffic Management Act 2004 ("the Act of 2004" ) and of all other enabling powers and after consultation with the Chief Officer of Police in accordance with Part III of Schedule 9 to the Act of 1984, hereby make the following Order:-

- 1 The Order shall come into operation on the 26<sup>th</sup> day of September 2016 and may be cited as the "Swindon Borough Council (Waiting and Loading Restrictions and Parking Places Consolidation) Order 2014 (Variation No. 5) Order 2016".
- 2 The Swindon Borough Council (Waiting and Loading Restrictions and Parking Places Consolidation) Order 2014 is hereby varied as follows:
  - A) By the revision of the plans marked tile reference "BY35".
  - B) The effect of the Order is to revoke the 'Limited Waiting 1 Hour Mon-Sat 9am-6pm' restriction outside 375 and 377 Cricklade Road and extending the existing 'no waiting at any time' restriction by 7 metres approx on both sides of Popular Avenue/Cricklade Road junction following re-alignment of the kerb.
  - C) Any preceding revisions of the said plans are revoked and substituted with the plans attached to this Order.

THE COMMON SEAL of

SWINDON BOROUGH COUNCIL

was hereunto affixed this

21<sup>st</sup> day of September 2016

in the presence of:




**CERTIFIED TO BE A TRUE  
COPY OF THE ORIGINAL**



**S.P. TAYLOR  
DIRECTOR OF LAW AND  
DEMOCRATIC SERVICES**

863771

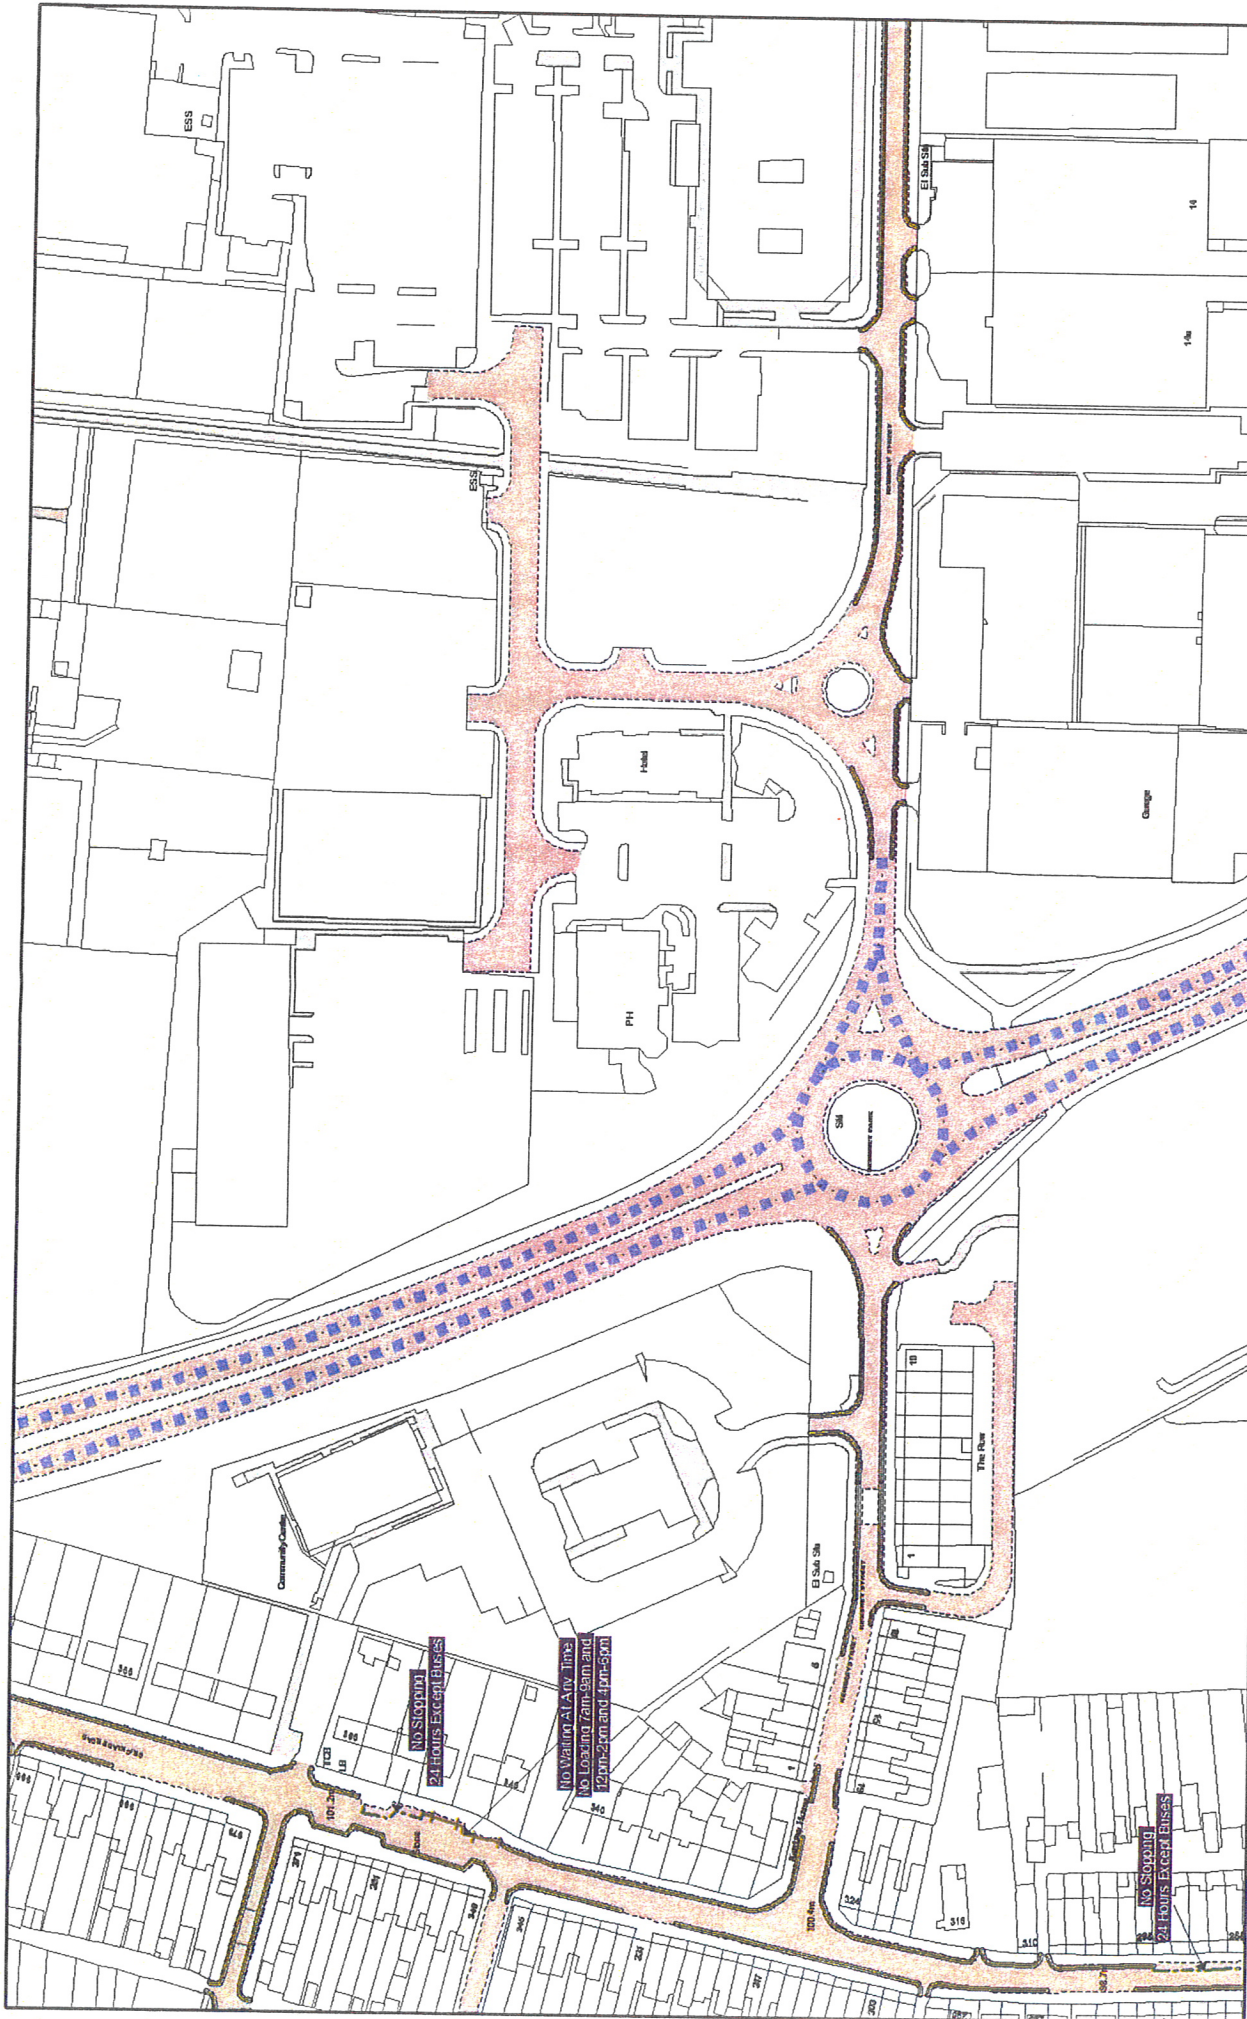

**Order Title: SWINDON BOROUGH COUNCIL (WAITING AND LOADING RESTRICTIONS AND PARKING PLACES CONSOLIDATION) ORDER 2014**



NOTE: SEE KEY SHEET FOR RESTRICTIONS DISPLAYED

SCALE	1 : 1250 @ A3
DATE	26/09/2016
MAP	Title Ref: BY35
REVISION	3
CONFIRMED	

This map is issued as a technical drawing and is not to be used for any other purpose. It is the responsibility of the user to ensure that the map is used in accordance with the terms and conditions of the license. The map is issued as a technical drawing and is not to be used for any other purpose. It is the responsibility of the user to ensure that the map is used in accordance with the terms and conditions of the license.