

SWINDON BOROUGH COUNCIL  
(WAITING AND LOADING RESTRICTIONS AND PARKING PLACES  
CONSOLIDATION) ORDER 2014 (VARIATION NO. 8) ORDER 2016

Swindon Borough Council in exercise of the powers conferred by Sections 1(1), 2(1) to (3), 4(2), 19, 32, 35, 45, 46, 47 and 124 of and Part IV of Schedule 9 of the Road Traffic Regulation Act 1984 (the Act of 1984), as amended and the Traffic Management Act 2004 ("the Act of 2004" ) and of all other enabling powers and after consultation with the Chief Officer of Police in accordance with Part III of Schedule 9 to the Act of 1984, hereby make the following Order:-

- 1 The Order shall come into operation on the 19<sup>th</sup> day of September 2016 and may be cited as the "Swindon Borough Council (Waiting and Loading Restrictions and Parking Places Consolidation) Order 2014 (Variation No. 8) Order 2016".
- 2 The Swindon Borough Council (Waiting and Loading Restrictions and Parking Places Consolidation) Order 2014 is hereby varied as follows:
  - A) By the revision of the plans marked tile references "CQ33".
  - B) The effect of the Order is to introduce a 'no waiting at any time' restriction on Moormead Road, Wainwright Mews and Un-named road leading to Prospect Hospice.

THE COMMON SEAL of

SWINDON BOROUGH COUNCIL

was hereunto affixed this

17<sup>th</sup> day of September 2016

in the presence of:

CERTIFIED TO BE A TRUE  
COPY OF THE ORIGINAL












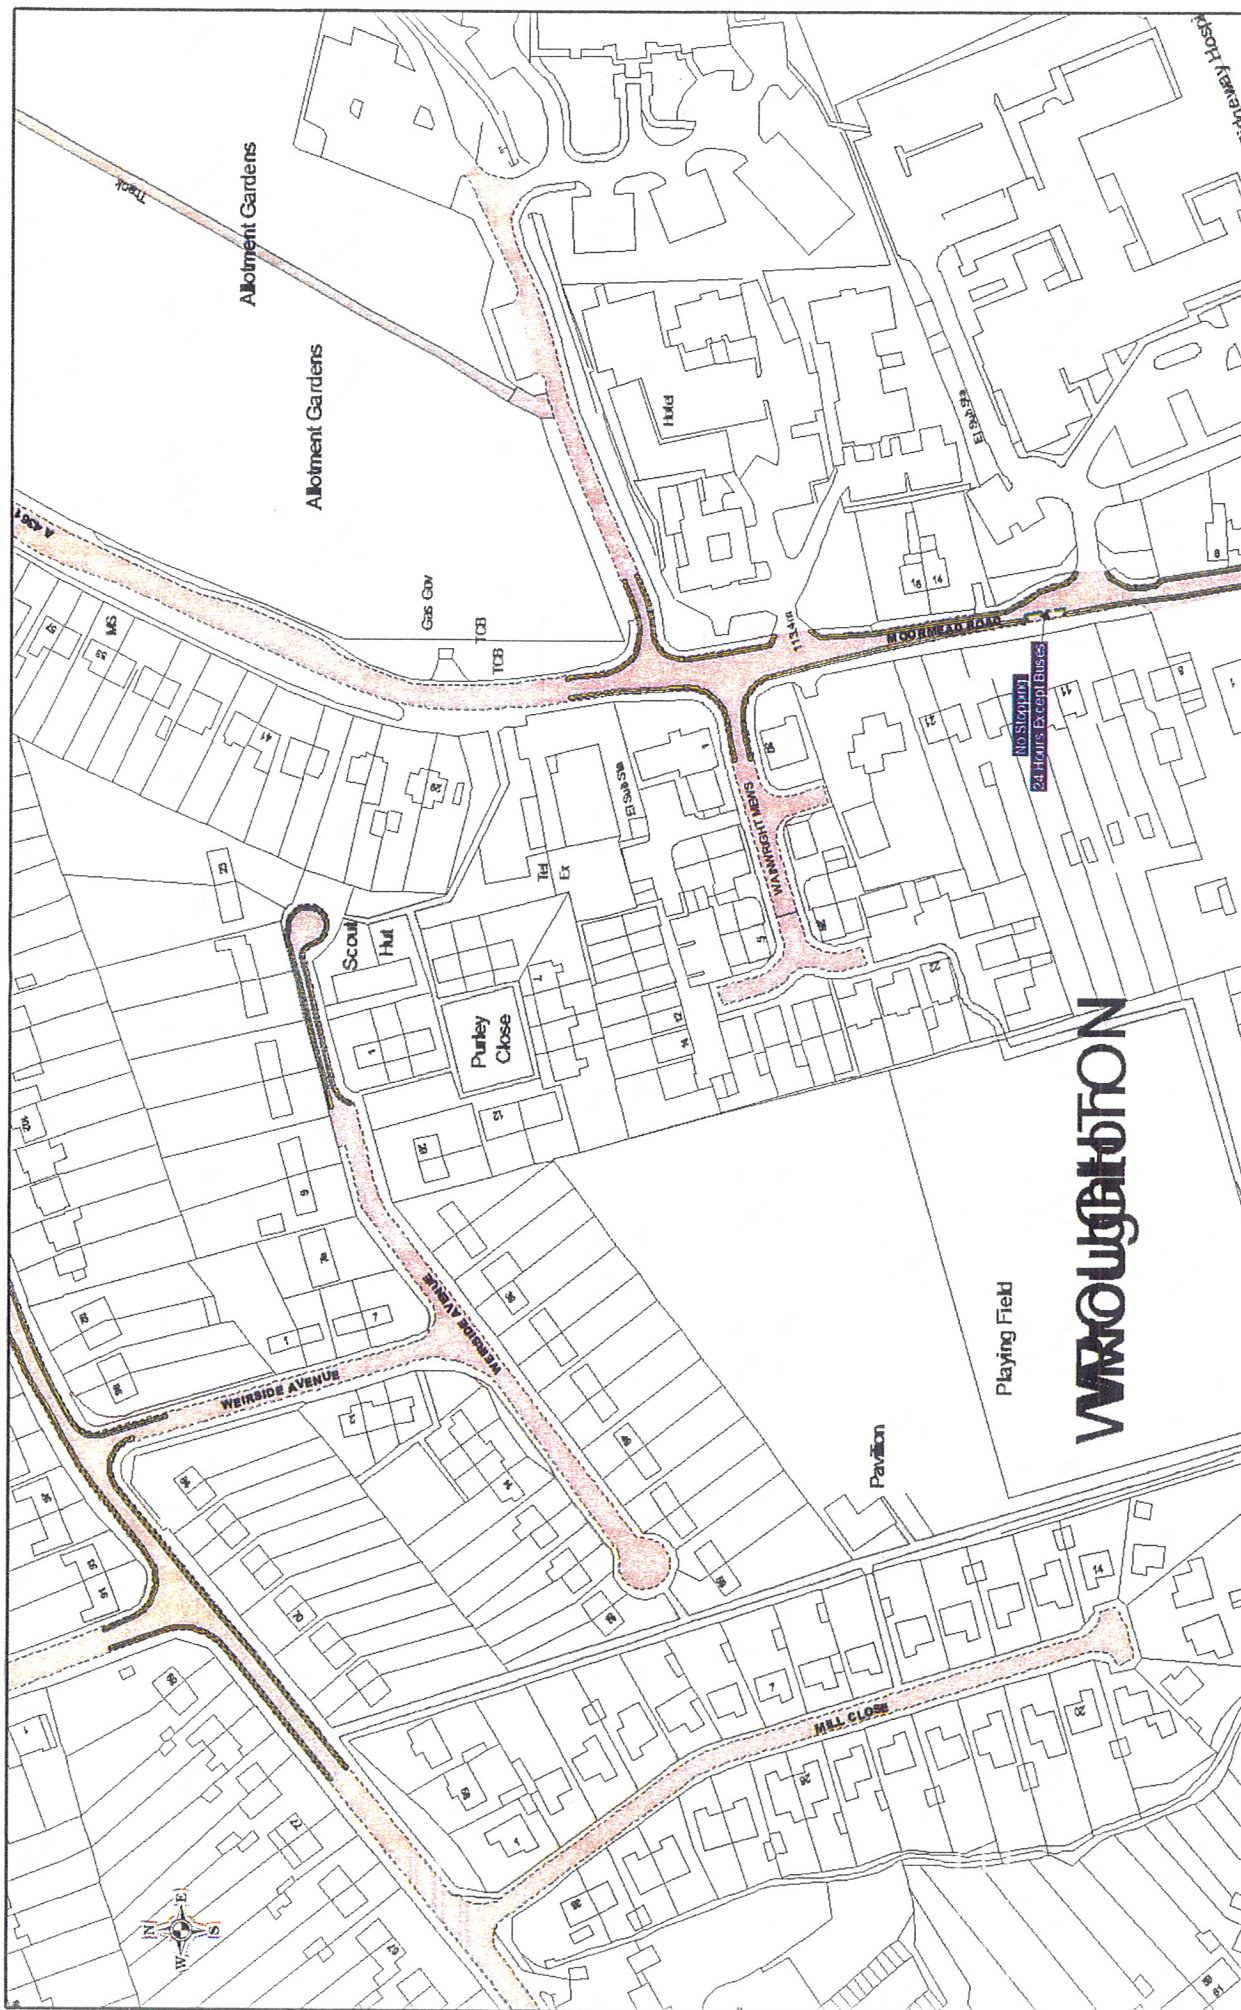

S.P. TAYLOR

DIRECTOR OF LAW AND  
DEMOCRATIC SERVICES



863768  
HEAD OF LITIGATION  
AND PERSONAL SERVICES



	<b>Order Title: SWINDON BOROUGH COUNCIL (WAITING AND LOADING RESTRICTIONS AND PARKING PLACES CONSOLIDATION) ORDER 2014</b>			   	   	
	<b>1 : 1250 @ A3</b>					
	<b>19/09/2016</b>					
	<b>Title Ref: CQ33</b>					

NOTE: SEE KEY SHEET FOR RESTRICTIONS DISPLAYED