

SWINDON BOROUGH COUNCIL
(WAITING AND LOADING RESTRICTIONS AND PARKING PLACES
CONSOLIDATION) ORDER 2014 (VARIATION NO. 25) ORDER 2016

Swindon Borough Council in exercise of the powers conferred by Sections 1(1), 2(1) to (3), 4(2), 19, 32, 35, 45, 46, 47 and 124 of and Part IV of Schedule 9 of the Road Traffic Regulation Act 1984 (the Act of 1984), as amended and the Traffic Management Act 2004 ("the Act of 2004") and of all other enabling powers and after consultation with the Chief Officer of Police in accordance with Part III of Schedule 9 to the Act of 1984, hereby make the following Order:-

- 1 The Order shall come into operation on the 26th day of December 2016 and may be cited as the "Swindon Borough Council (Waiting and Loading Restrictions and Parking Places Consolidation) Order 2014 (Variation No. 25) Order 2016".
- 2 The Swindon Borough Council (Waiting and Loading Restrictions and Parking Places Consolidation) Order 2014 is hereby varied as follows:
 - A) By the revision of the plans marked tile references "BQ34, BQ35, BR34, BR35 and BS35".
 - B) The effect of the Order is to introduce a 'no waiting at any time' restriction on Stephenson Road, Arkwright Road, Crompton Road and Hargreaves Road.

863987

THE COMMON SEAL of

SWINDON BOROUGH COUNCIL

was hereunto affixed this

21st day of December 2016

in the presence of:



HEAD OF LITIGATION
AND PERSONAL SERVICES

**CERTIFIED TO BE A TRUE
COPY OF THE ORIGINAL**



**S.P. TAYLOR
DIRECTOR OF LAW AND
DEMOCRATIC SERVICES**



Order Title: SWINDON BOROUGH COUNCIL (WAITING AND LOADING RESTRICTIONS AND PARKING PLACES CONSOLIDATION) ORDER 2014

NOTE: SEE KEY SHEET FOR RESTRICTIONS DISPLAYED




This essay is loaned upon Dedication. No may rephotograph or
reproduce the entire or part of this essay without the permission of the
Copyright Clearance Center, Inc. For more information, please contact
Copyright Clearance Center, Inc., 222 Rosewood Drive, Danvers, MA 01923.
For more information, please contact Copyright Clearance Center, Inc.,
222 Rosewood Drive, Danvers, MA 01923.

SCALE	1 : 1250	@ A3
-------	----------	------

DATE	26/12/2016
------	------------

MAP	File Ref: BS35
-----	----------------

REVISION 2 CONFIRMED

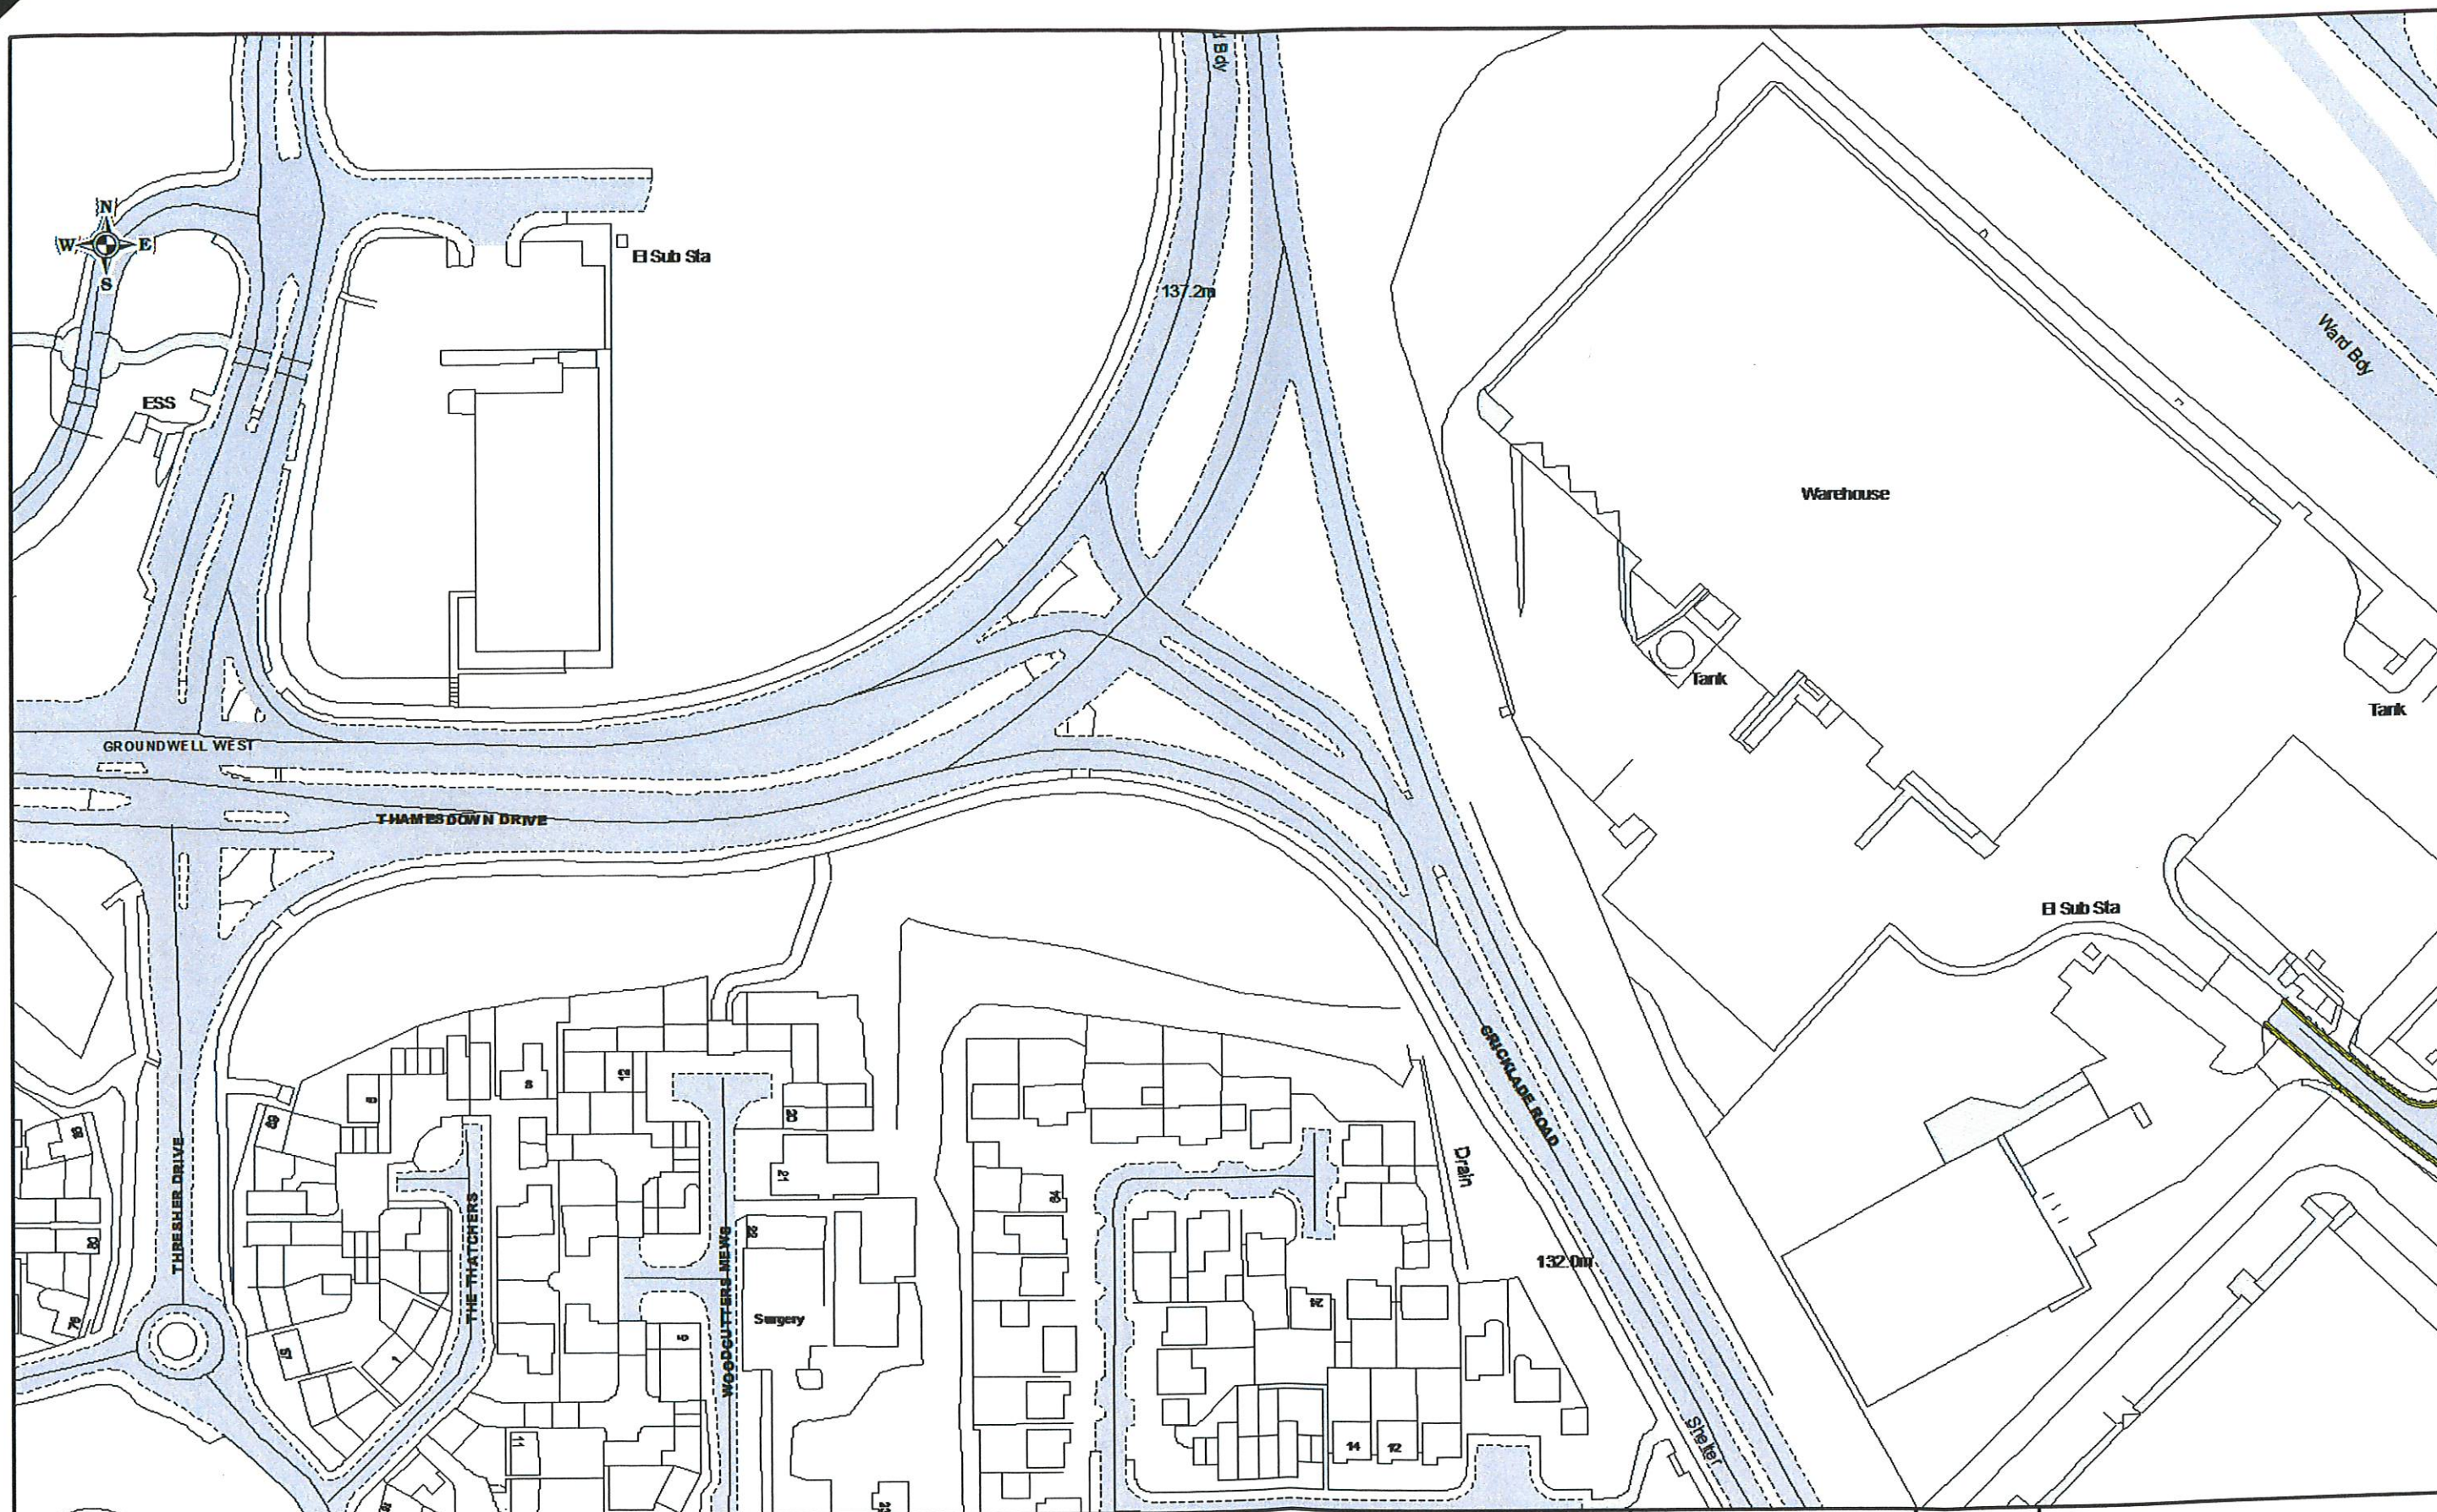

Order Title: SWINDON BOROUGH COUNCIL (WAITING AND LOADING RESTRICTIONS AND PARKING PLACES CONSOLIDATION) ORDER 2014

NOTE: SEE KEY SHEET FOR RESTRICTIONS DISPLAYED

BP34

BR34



This map is based upon Ordnance Survey mapping with the permission of the Controller of Her Majesty's Stationery Office. Crown Copyright Reserved. Downloaded from the Ordnance Survey website and may be used for personal or internal use only. Swindon Borough Council 10/09/2016.

SCALE	1 : 1250 @ A3
DATE	26/12/2016
MAP	Tile Ref: BQ34
REVISION	0 CONFIRMED



Order Title: SWINDON BOROUGH COUNCIL (WAITING AND LOADING RESTRICTIONS AND PARKING PLACES CONSOLIDATION) ORDER 2014

NOTE: SEE KEY SHEET FOR RESTRICTIONS DISPLAYED



SCALE	1 : 1250 @ A3
DATE	26/12/2016
MAP	Tile Ref: BQ35
REVISION	0 CONFIRMED

