

**SWINDON BOROUGH COUNCIL**  
**(WAITING AND LOADING RESTRICTIONS AND PARKING PLACES**  
**CONSOLIDATION) ORDER 2014 (VARIATION NO. 2) ORDER 2017**

Swindon Borough Council in exercise of the powers conferred by Sections 1(1), 2(1) to (3), 4(2), 19, 32, 35, 45, 46, 47 and 124 of and Part IV of Schedule 9 of the Road Traffic Regulation Act 1984 (the Act of 1984), as amended and the Traffic Management Act 2004 ("the Act of 2004" ) and of all other enabling powers and after consultation with the Chief Officer of Police in accordance with Part III of Schedule 9 to the Act of 1984, hereby make the following Order:-

- 1 The Order shall come into operation on the 11<sup>th</sup> day of January 2017 and may be cited as the "Swindon Borough Council (Waiting and Loading Restrictions and Parking Places Consolidation) Order 2014 (Variation No. 2) Order 2017".
- 2 The Swindon Borough Council (Waiting and Loading Restrictions and Parking Places Consolidation) Order 2014 is hereby varied as follows:
  - A) By the revision of the plan marked tile references "CE32 and CE33".
  - B) The effect of the Order is to introduce a variation of the limited and no waiting and resident parking bays within Resident Parking Zone B.

864009

THE COMMON SEAL of  
SWINDON BOROUGH COUNCIL

was hereunto affixed this

4<sup>th</sup> day of January 2017

in the presence of:

**CERTIFIED TO BE A TRUE  
COPY OF THE ORIGINAL**




**HEAD OF LITIGATION  
AND PERSONAL SERVICES**



**S.P. TAYLOR  
DIRECTOR OF LAW AND  
DEMOCRATIC SERVICES**



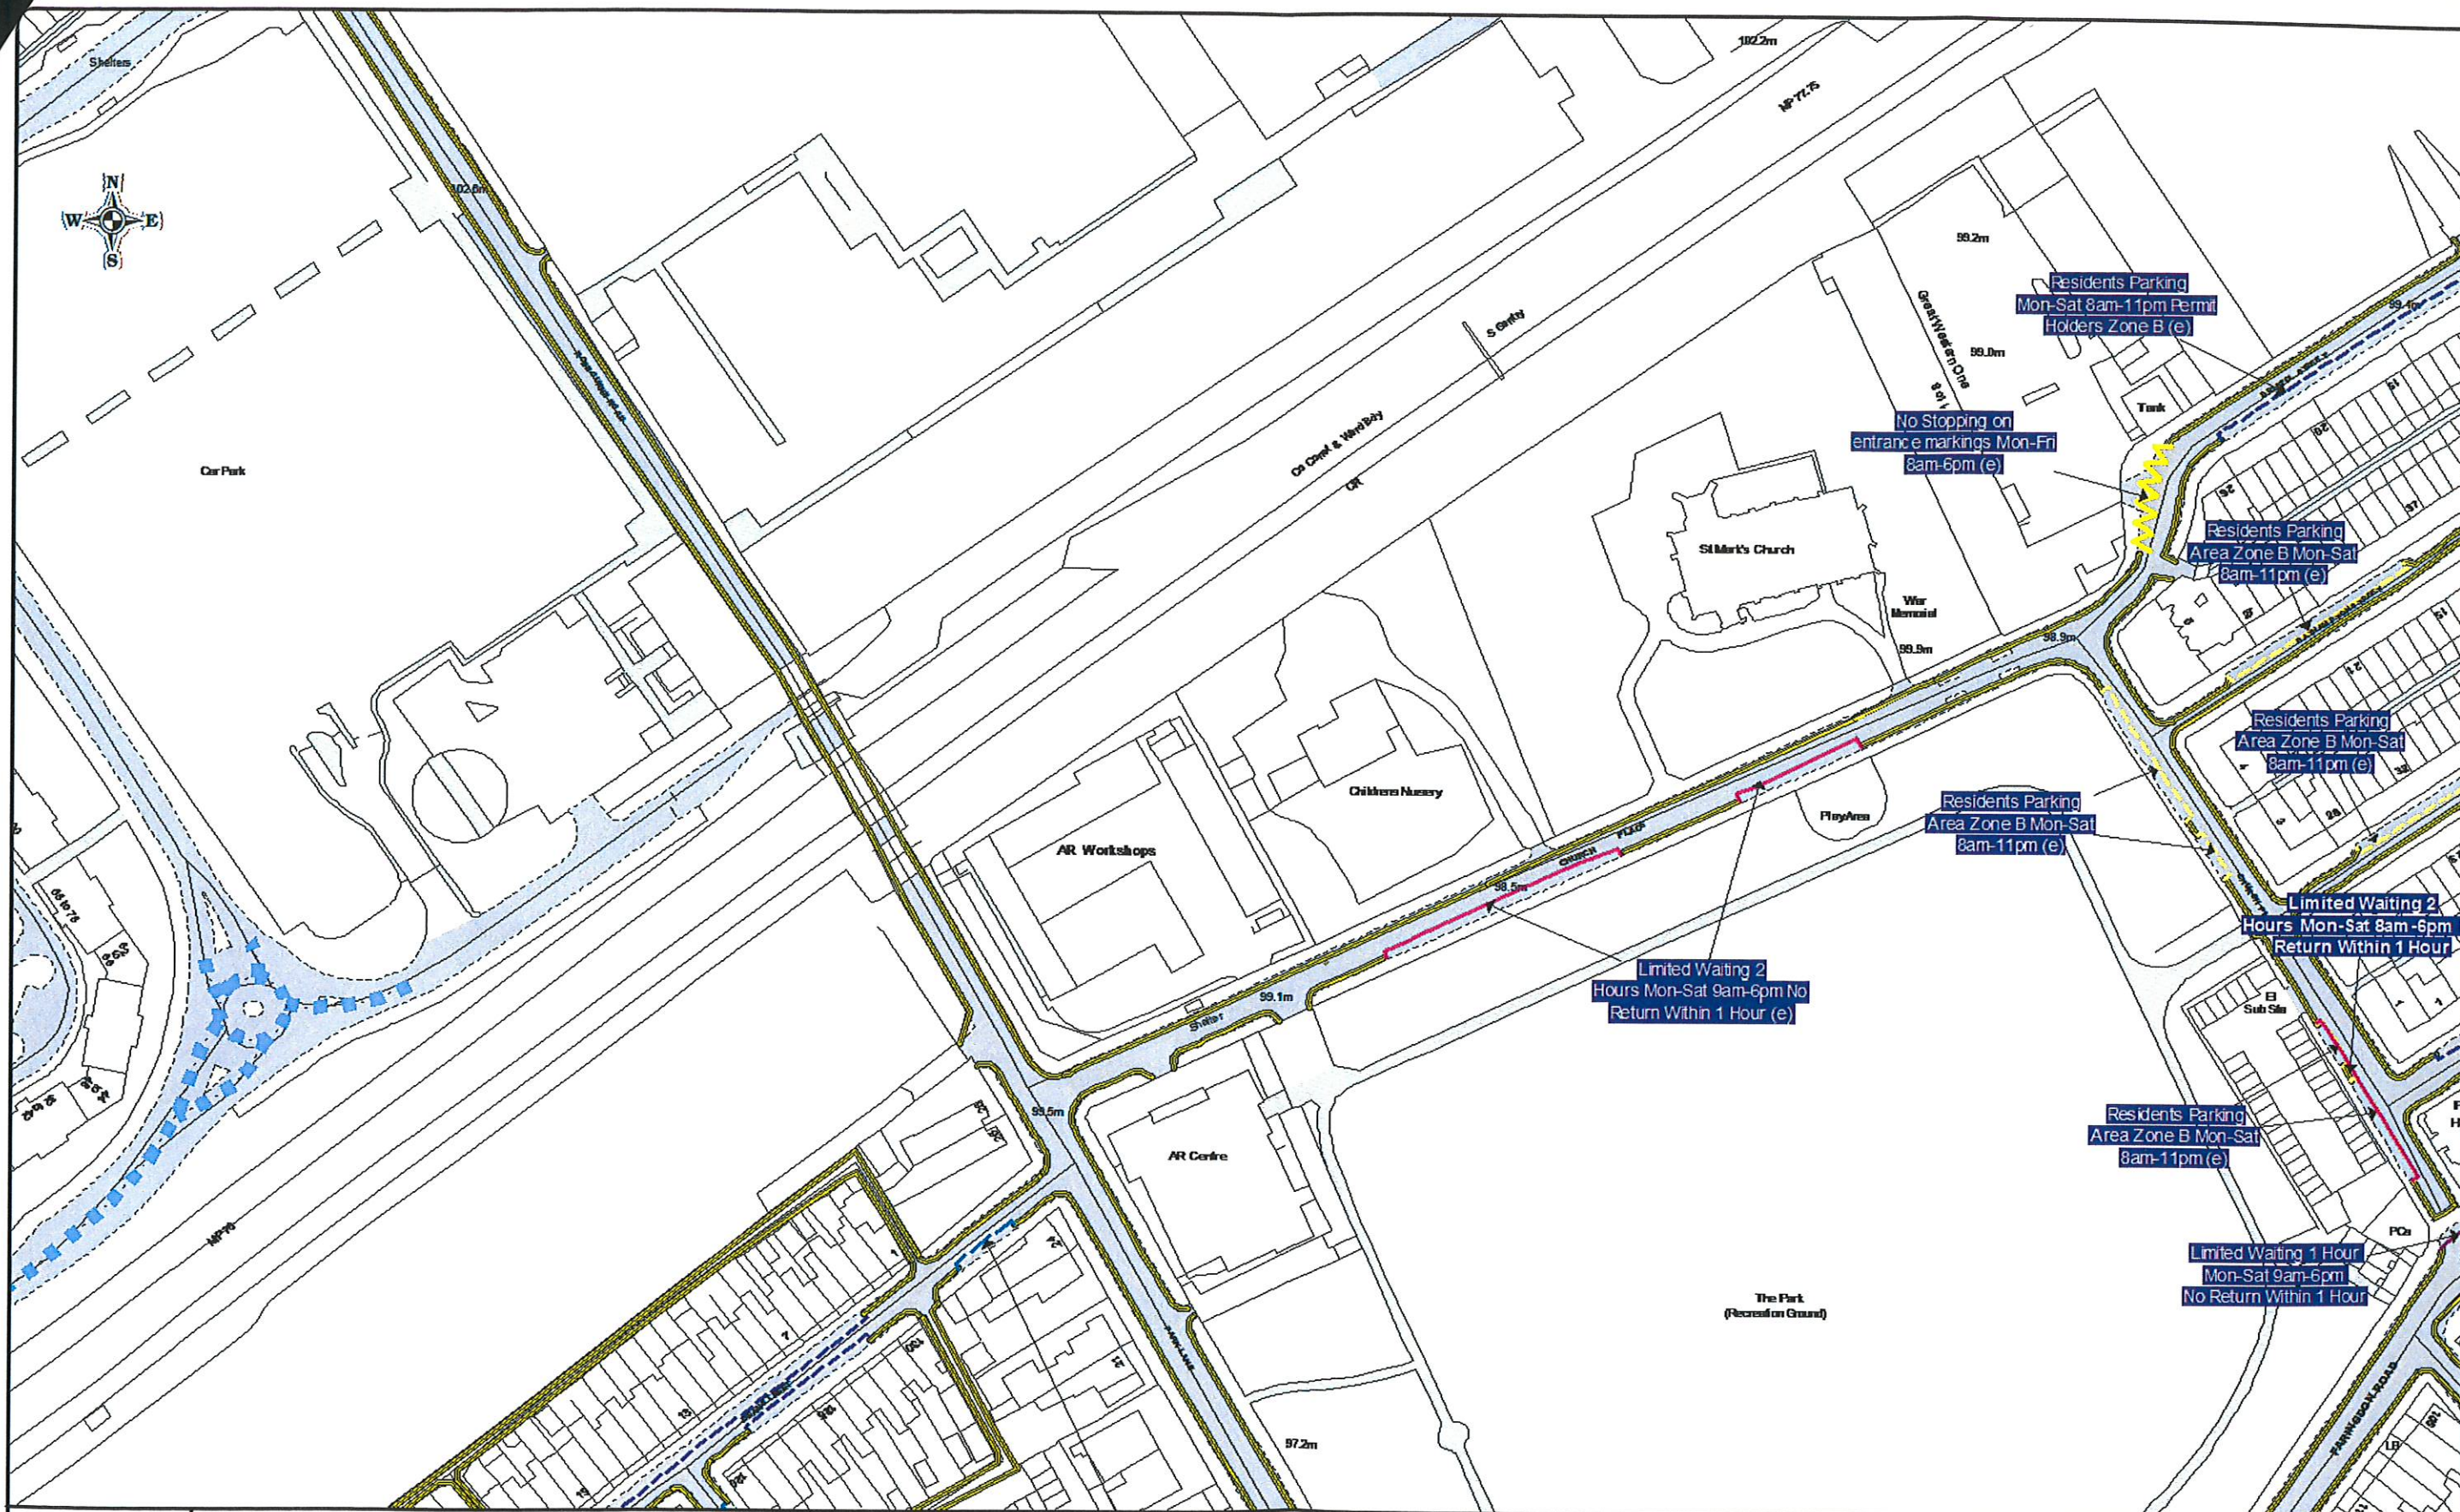

**Order Title: SWINDON BOROUGH COUNCIL (WAITING AND LOADING RESTRICTIONS AND PARKING PLACES CONSOLIDATION) ORDER 2014**

**NOTE: SEE KEY SHEET FOR RESTRICTIONS DISPLAYED**

**CD32**

**CF32**

**N**

This map is licensed under the Ordnance Survey map data license. It is not to be used for any other purpose without the permission of Ordnance Survey. Ordnance Survey map data is licensed under the Ordnance Survey map data license. It is not to be used for any other purpose without the permission of Ordnance Survey. Ordnance Survey map data is licensed under the Ordnance Survey map data license. It is not to be used for any other purpose without the permission of Ordnance Survey.


**SCALE 1 : 1250 @ A3**

**DATE 11/01/2017**

**MAP Title Ref: CE32**

**REVISION 8 CONFIRMED**



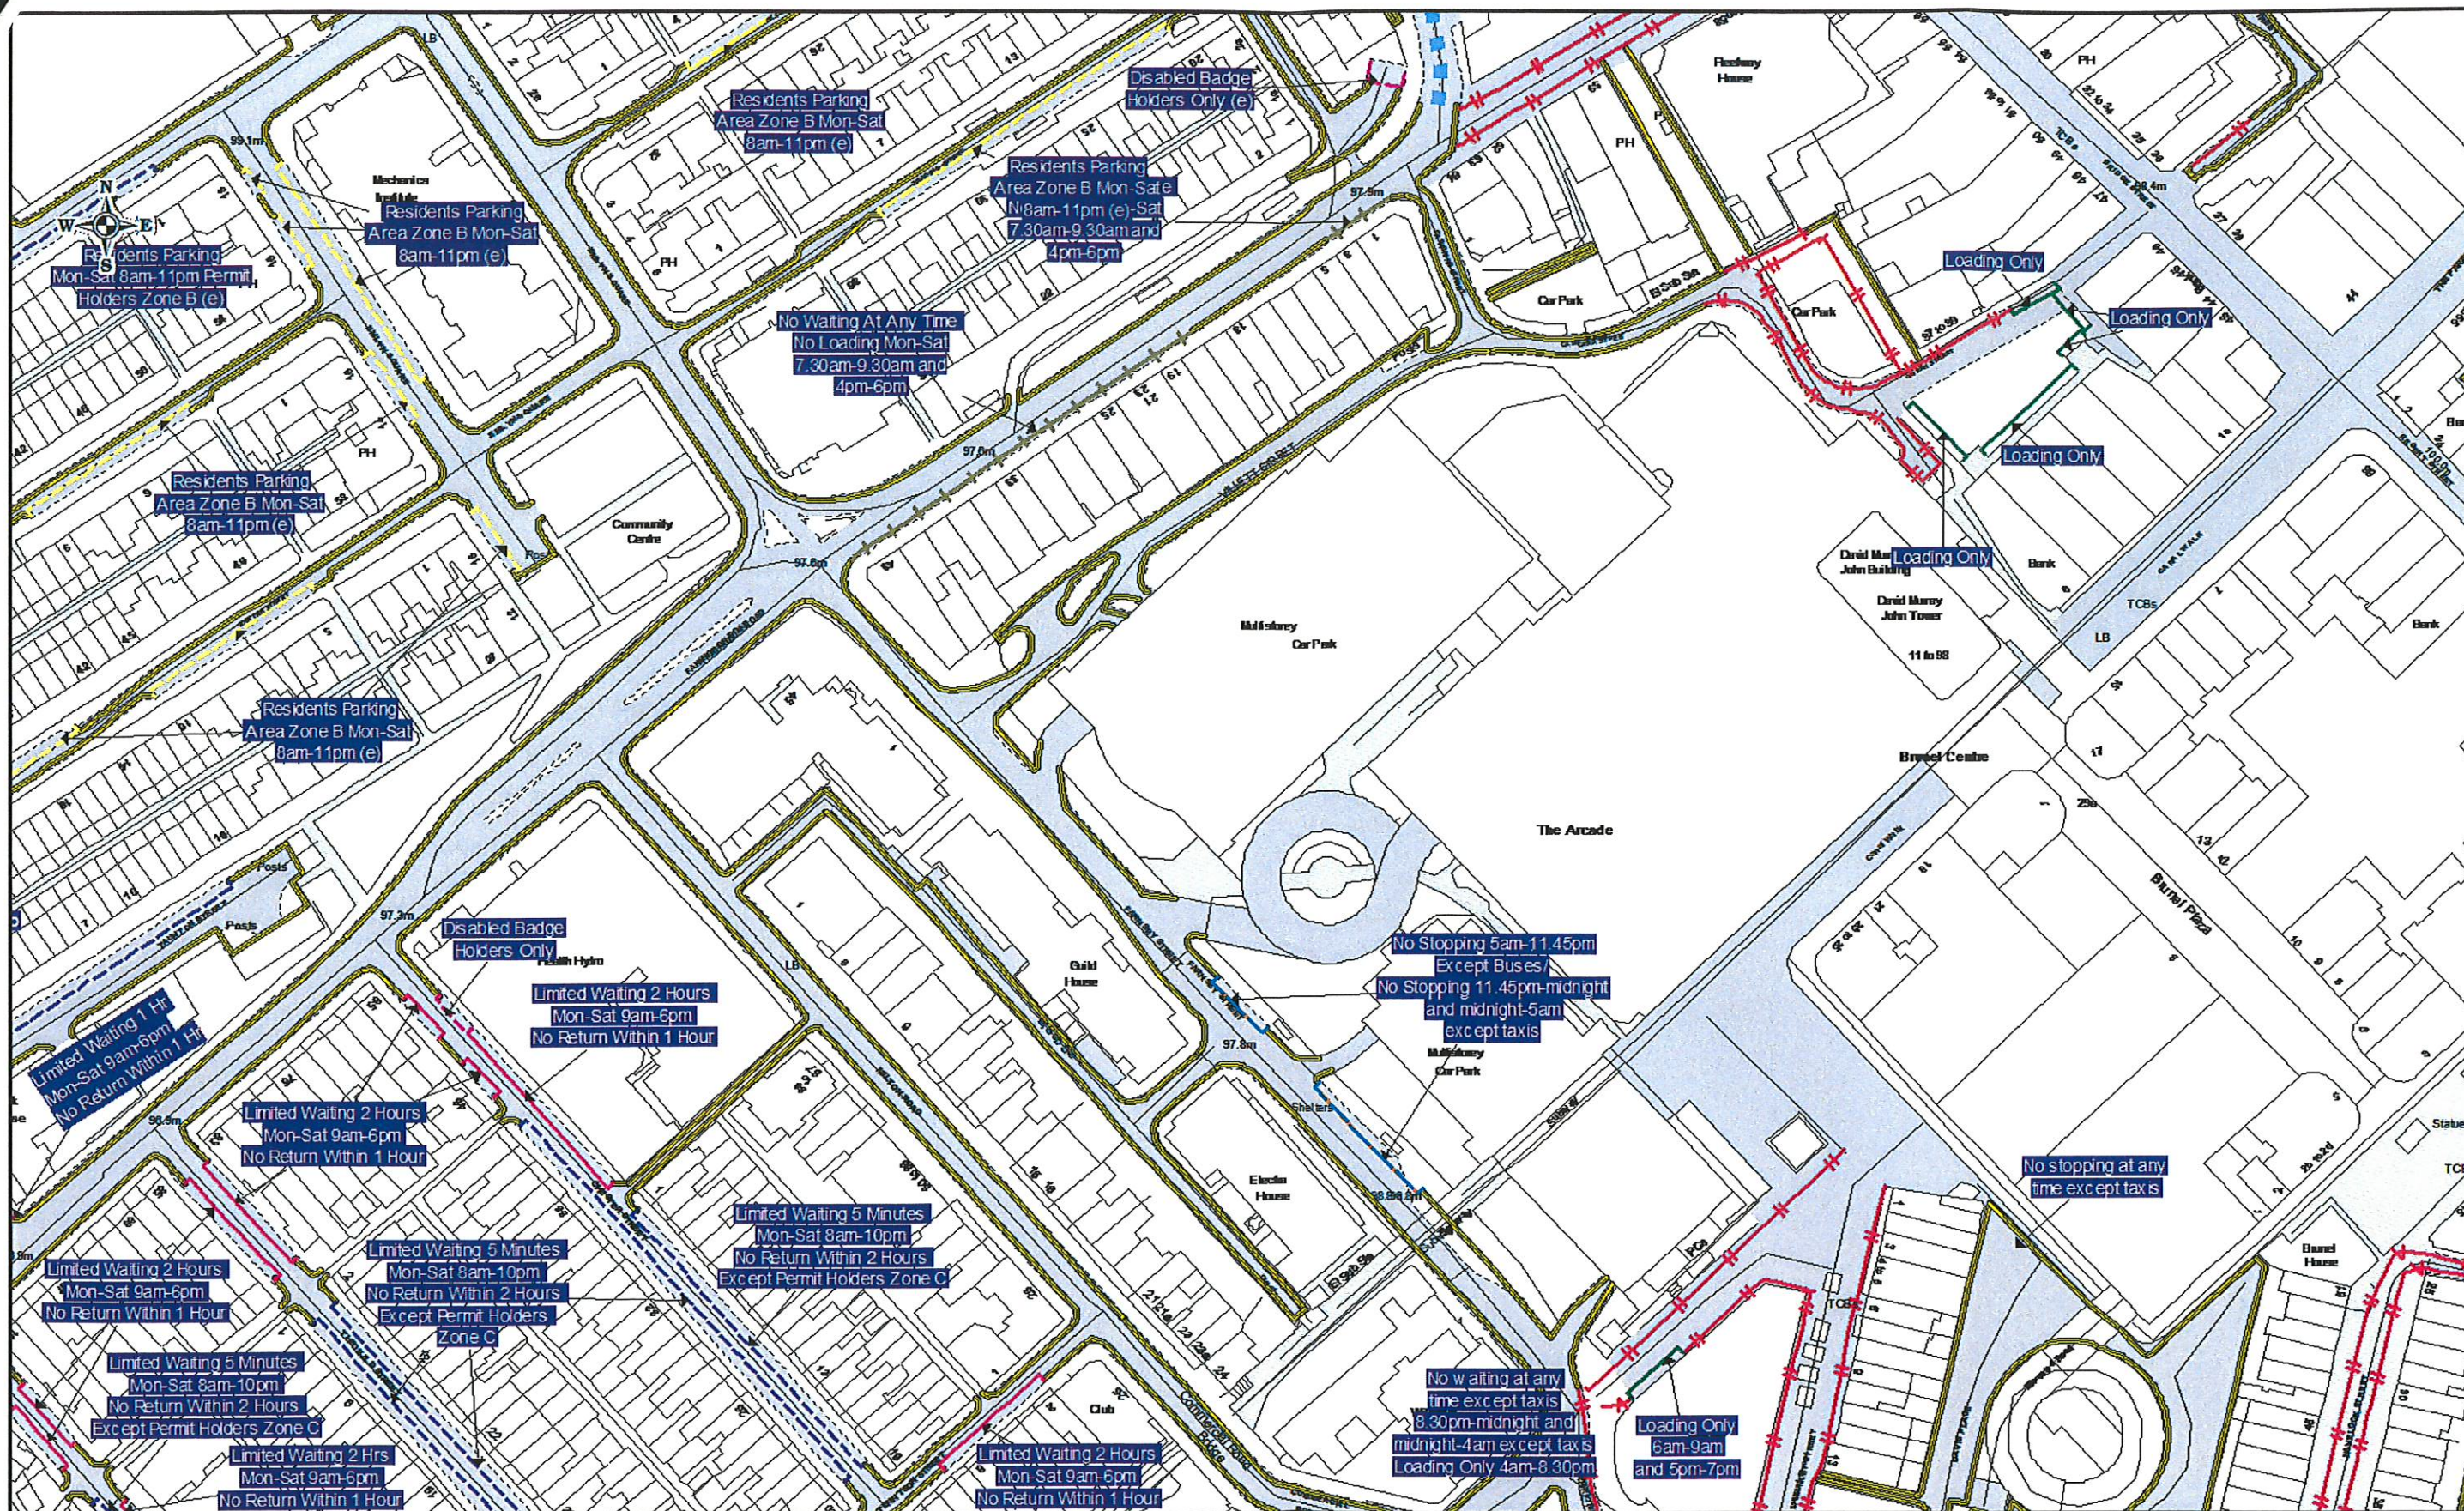

**Order Title: SWINDON BOROUGH COUNCIL (WAITING AND LOADING RESTRICTIONS AND PARKING PLACES CONSOLIDATION) ORDER 2014**

**NOTE: SEE KEY SHEET FOR RESTRICTIONS DISPLAYED**

**CD33**

**CF33**

**N**

This map is issued upon Swindon Borough Council's authority and is not to be used for any other purpose without the Council's permission. Swindon Borough Council is not responsible for any errors or omissions in this map. Swindon Borough Council is not responsible for any damage or loss of property resulting from the use of this map. Swindon Borough Council is not responsible for any damage or loss of property resulting from the use of this map.

SCALE	1 : 1250 @ A3
DATE	11/01/2017
MAP	Title Ref: CE33
REVISION	8 CONFIRMED