

SWINDON BOROUGH COUNCIL
(WAITING AND LOADING RESTRICTIONS AND PARKING PLACES
CONSOLIDATION) ORDER 2014 (VARIATION NO. 11) ORDER 2016

Swindon Borough Council in exercise of the powers conferred by Sections 1(1), 2(1) to (3), 4(2), 19, 32, 35, 45, 46, 47 and 124 of and Part IV of Schedule 9 of the Road Traffic Regulation Act 1984 (the Act of 1984), as amended and the Traffic Management Act 2004 ("the Act of 2004") and of all other enabling powers and after consultation with the Chief Officer of Police in accordance with Part III of Schedule 9 to the Act of 1984, hereby make the following Order:-

- 1 The Order shall come into operation on the 14th day of August 2017 and may be cited as the "Swindon Borough Council (Waiting and Loading Restrictions and Parking Places Consolidation) Order 2014 (Variation No. 11) Order 2016".
- 2 The Swindon Borough Council (Waiting and Loading Restrictions and Parking Places Consolidation) Order 2014 is hereby varied as follows:
 - A) By the revision of the plans marked tile references "CB35 and CA35".
 - B) The effect of the Order is to introduce a 'no waiting at any time' restriction at Bright Street, Hinton Street and Mervyn Webb Place.


THE COMMON SEAL of
SWINDON BOROUGH COUNCIL
was hereunto affixed this
9th day of August 2017
in the presence of:




864682

**HEAD OF CONVEYANCING,
ENVIRONMENT AND CONTRACTS**

**CERTIFIED TO BE A TRUE
COPY OF THE ORIGINAL**



**S.P. TAYLOR
DIRECTOR OF LAW AND
DEMOCRATIC SERVICES**

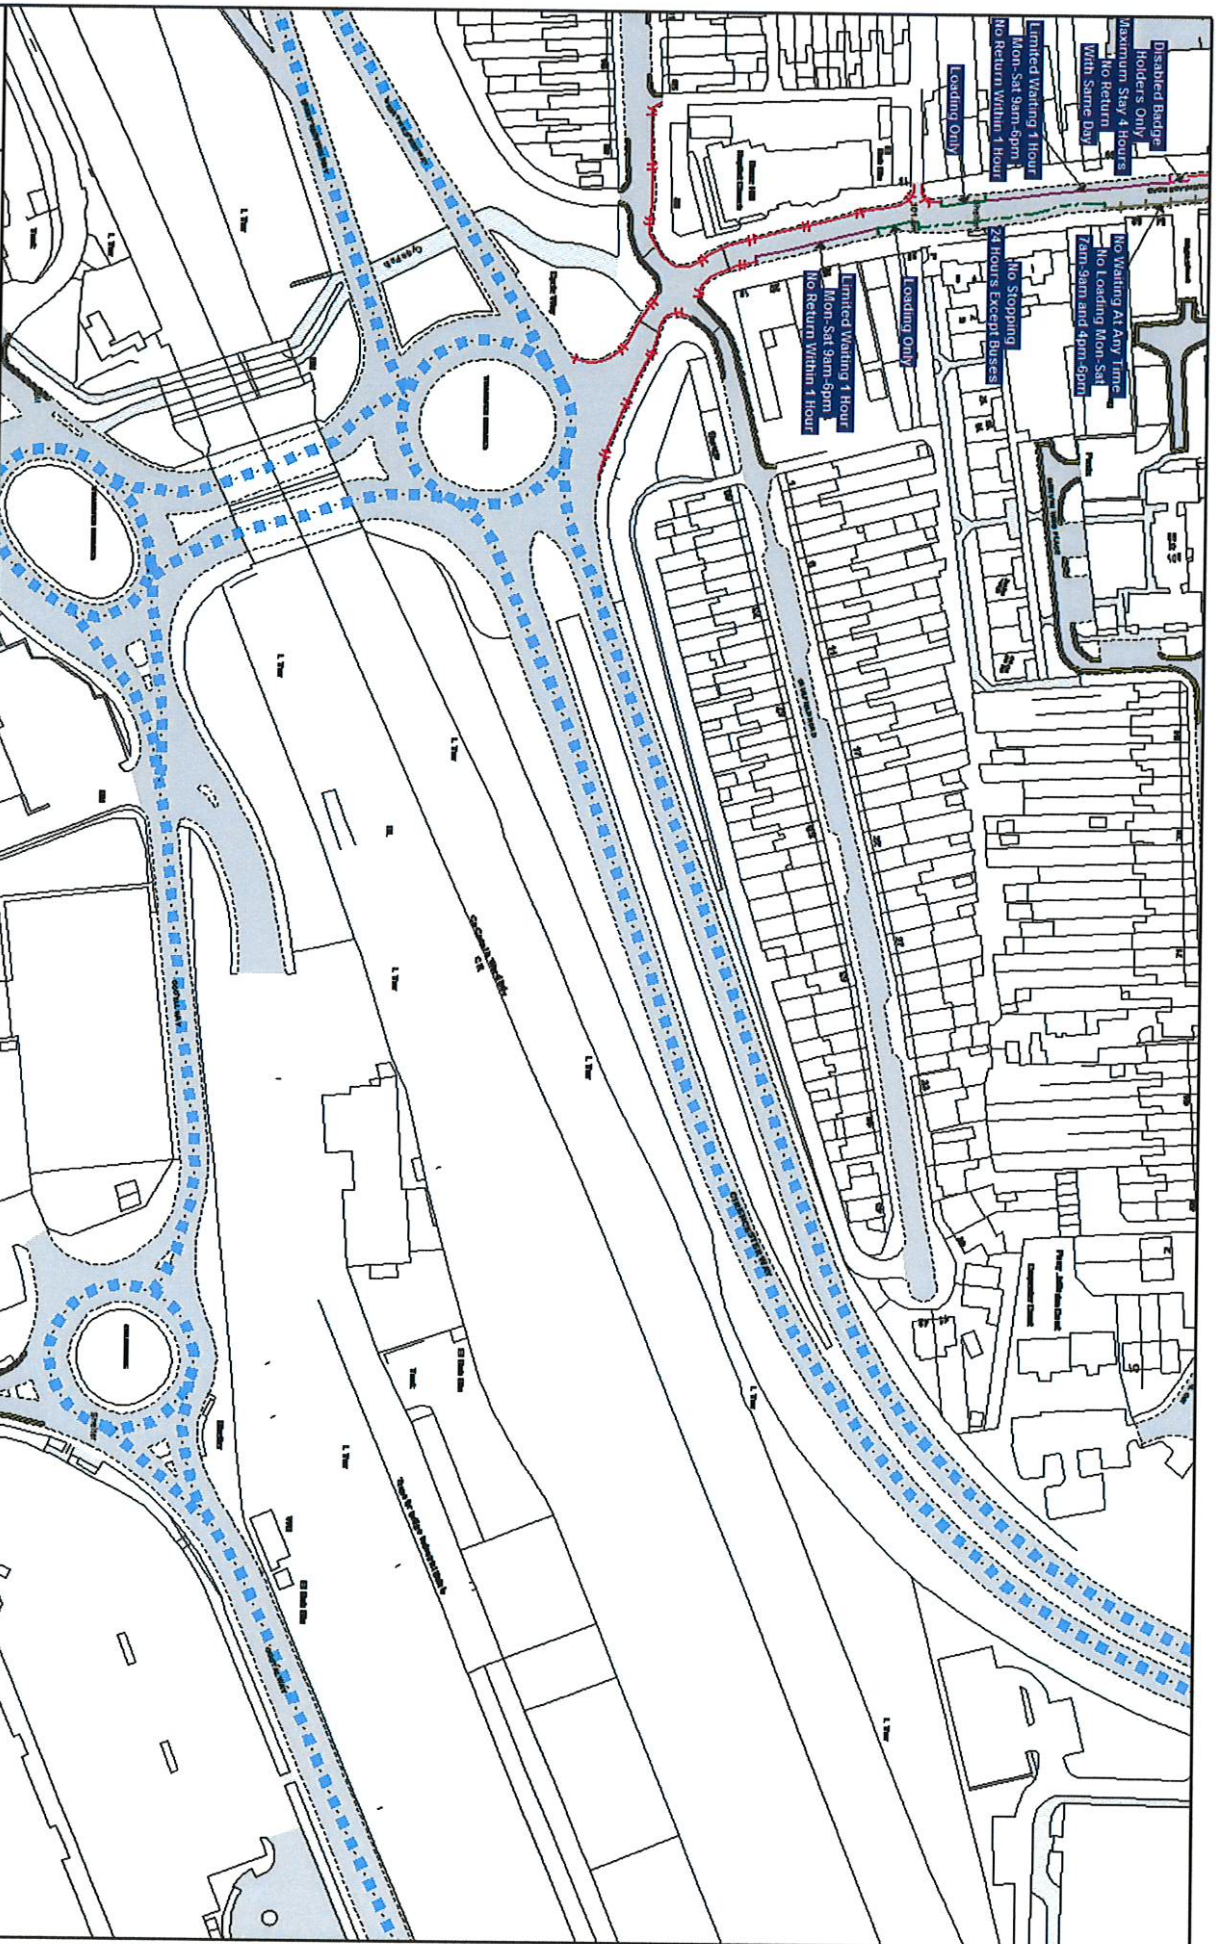

**Order Title: SWINDON BOROUGH COUNCIL (WAITING AND LOADING
RESTRICTIONS AND PARKING PLACES CONSOLIDATION) ORDER 2017**

NOTE: SEE KEY SHEET FOR RESTRICTIONS DISPLAYED



Swindon Borough Council
Planning and Transport Department
Swindon, Wiltshire, SN1 1NS
Tel: 01753 836100
Email: planning@swindon.gov.uk

SCALE	1 : 1250	@ A3
DATE	14/09/2017	
MAP	Title Ref: CB35	
REVISION	1	CONFIRMED

