

SWINDON BOROUGH COUNCIL
(WAITING AND LOADING RESTRICTIONS AND PARKING PLACES
CONSOLIDATION) ORDER 2017 (VARIATION NO. 1) ORDER 2017

Swindon Borough Council in exercise of the powers conferred by Sections 1(1), 2(1) to (3), 4(2), 19, 32, 35, 45, 46, 47 and 124 of and Part IV of Schedule 9 of the Road Traffic Regulation Act 1984 (the Act of 1984), as amended and the Traffic Management Act 2004 ("the Act of 2004") and of all other enabling powers and after consultation with the Chief Officer of Police in accordance with Part III of Schedule 9 to the Act of 1984, hereby make the following Order:-

- 1 The Order shall come into operation on the 14th day of August 2017 and may be cited as the "Swindon Borough Council (Waiting and Loading Restrictions and Parking Places Consolidation) Order 2017 (Variation No. 1) Order 2017".
- 2 The Swindon Borough Council (Waiting and Loading Restrictions and Parking Places Consolidation) Order 2017 is hereby varied as follows:
 - A) By the revision of the plan marked tile reference "CE37".
 - B) The effect of the Order is to introduce 'no waiting at any time' restriction on Radclyffe Close.

THE COMMON SEAL of

SWINDON BOROUGH COUNCIL

was hereunto affixed this

9th day of August 2017


in the presence of:




864662

**HEAD OF CONVEYANCING,
ENVIRONMENT AND CONTRACTS**

CERTIFIED TO BE A TRUE
COPY OF THE ORIGINAL

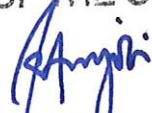

S.P. TAYLOR
DIRECTOR OF LAW AND
DEMOCRATIC SERVICES

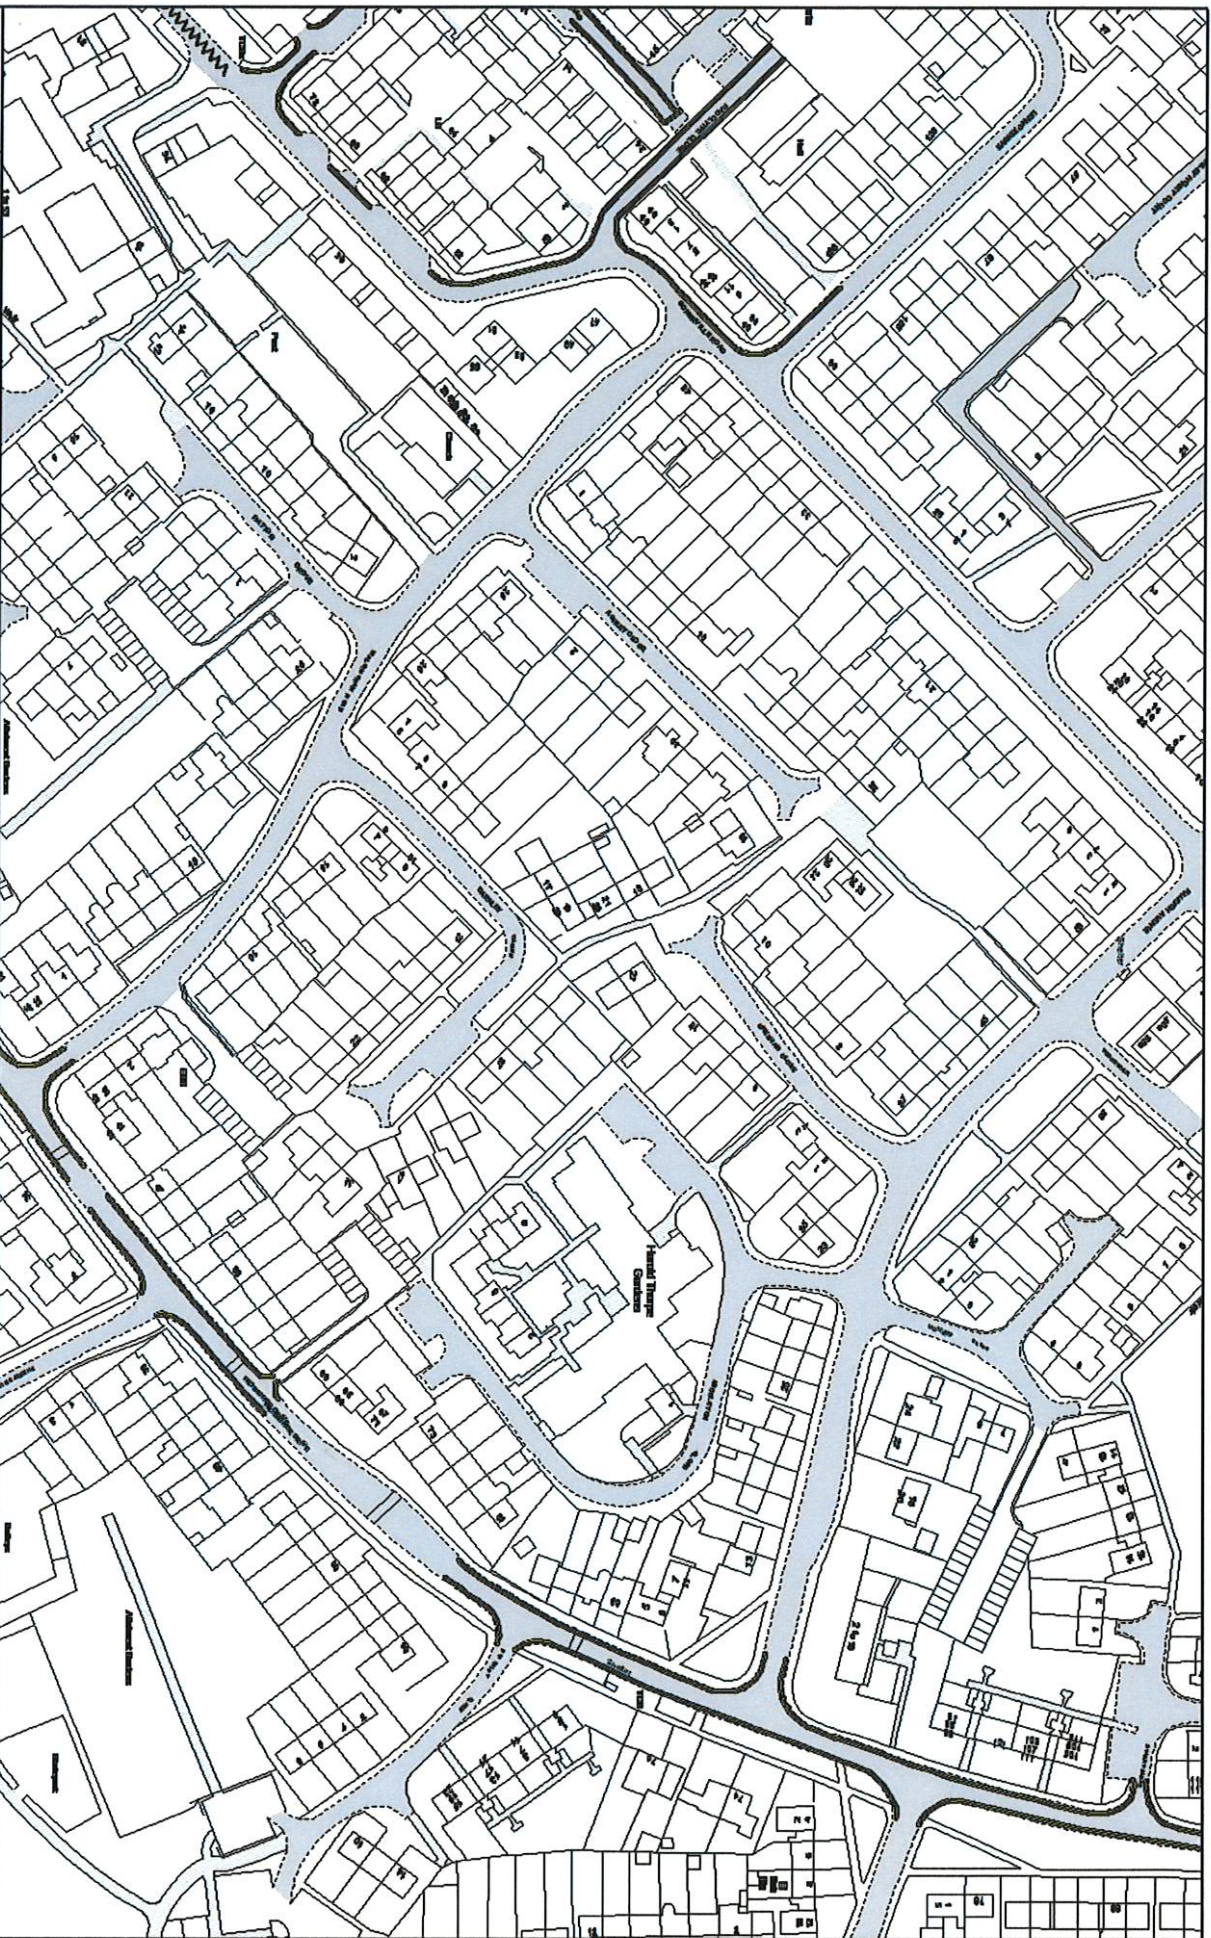

Order Title: SWINDON BOROUGH COUNCIL (WALTING AND LOADING RESTRICTIONS AND PARKING PLACES CONSOLIDATION) ORDER 2017

NOTE: SEE KEY SHEET FOR RESTRICTIONS DISPLAYED



This map is a representation of the proposed changes to the Swindon Borough Council's parking and loading restrictions. It is not a legal document and should be used in conjunction with the relevant legislation and the Council's policies.

SCALE 1 : 1250 @ A3

DATE 14/08/2017

MAP Title Ref: CE37

REVISION 1 CONFIRMED