

SWINDON BOROUGH COUNCIL
(WAITING AND LOADING RESTRICTIONS AND PARKING PLACES
CONSOLIDATION) ORDER 2017 (VARIATION NO. 1) ORDER 2018

Swindon Borough Council in exercise of the powers conferred by Sections 1(1), 2(1) to (3), 4(2), 19, 32, 35, 45, 46, 47 and 124 of and Part IV of Schedule 9 of the Road Traffic Regulation Act 1984 (the Act of 1984), as amended and the Traffic Management Act 2004 ("the Act of 2004") and of all other enabling powers and after consultation with the Chief Officer of Police in accordance with Part III of Schedule 9 to the Act of 1984, hereby make the following Order:-

- 1 The Order shall come into operation on the 28th day of March 2018 and may be cited as the "Swindon Borough Council (Waiting and Loading Restrictions and Parking Places Consolidation) Order 2017 (Variation No. 1) Order 2018".
- 2 The Swindon Borough Council (Waiting and Loading Restrictions and Parking Places Consolidation) Order 2017 is hereby varied as follows:
 - A) By the revision of the plans marked tile reference "CG38, CG39 and CH39".
 - B) The effect of the Order is to revoke the 'no waiting at any time' restriction on Whitbourne Avenue and Shaftesbury Avenue and introduction of a bus stop clearway on Whitbourne Avenue.

THE COMMON SEAL of
SWINDON BOROUGH COUNCIL
was hereunto affixed on the
7th of March 2018
in the presence of:

CERTIFIED TO BE A TRUE
COPY OF THE ORIGINAL



S.P. TAYLOR
DIRECTOR OF LAW AND
ADMINISTRATIVE SERVICES



HEAD OF LITIGATION
AND PERSONAL SERVICES




Order Title: SWINDON BOROUGH COUNCIL (WAITING AND LOADING RESTRICTIONS AND PARKING PLACES CONSOLIDATION) ORDER 2017

NOTE: SEE KEY SHEET FOR RESTRICTIONS DISPLAYED



SCALE	1 : 1250 @ A3
DATE	28/03/2018
MAP	Title Ref: CG38
REVISION	1

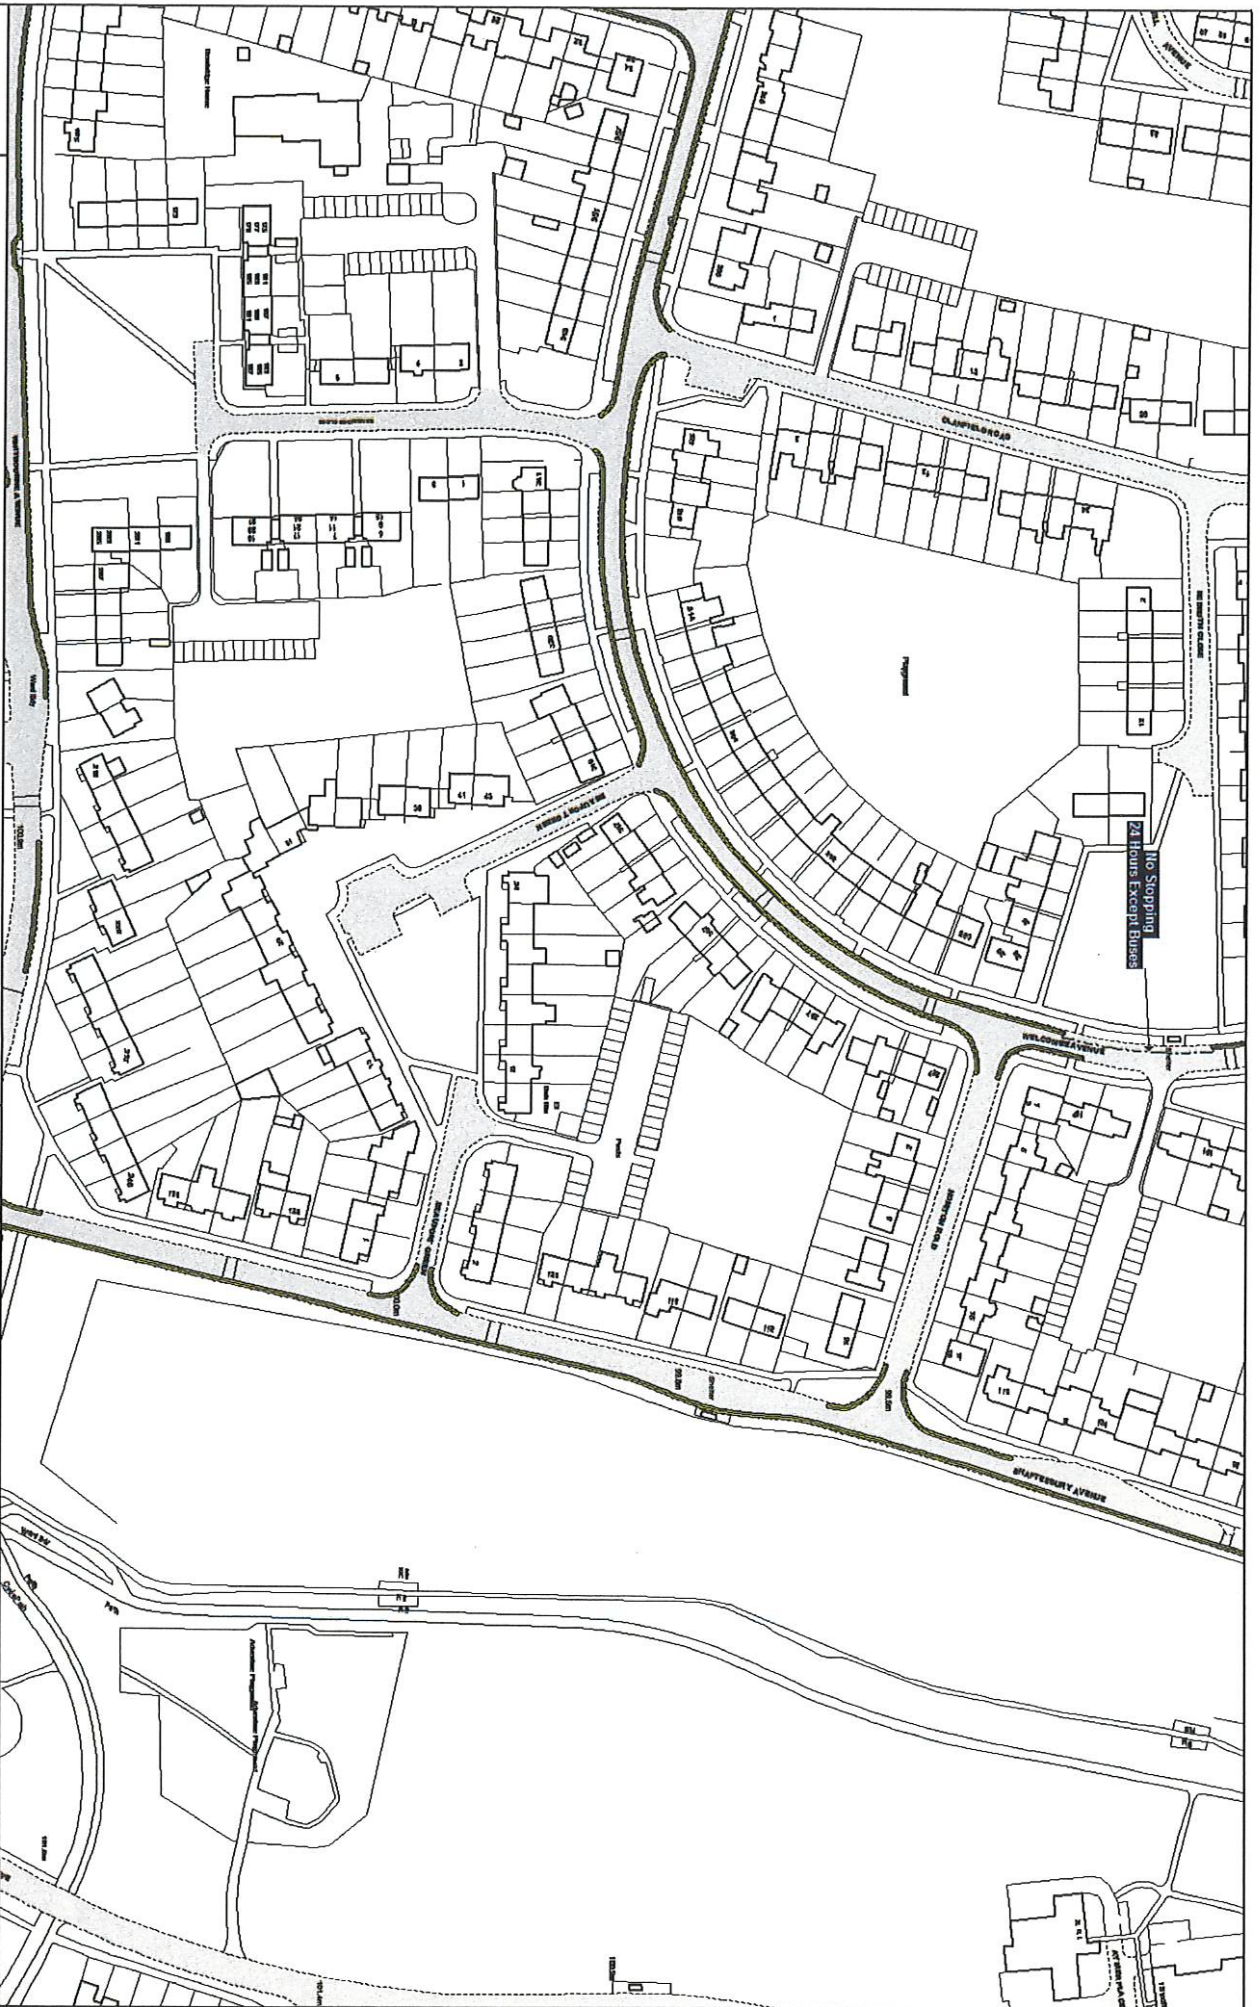

Order Title: SWINDON BOROUGH COUNCIL (WAITING AND LOADING RESTRICTIONS AND PARKING PLACES CONSOLIDATION) ORDER 2017

NOTE: SEE KEY SHEET FOR RESTRICTIONS DISPLAYED



THE MAP IS THE PROPERTY OF SWINDON BOROUGH COUNCIL AND IS NOT TO BE REPRODUCED OR TRANSMITTED IN ANY FORM OR BY ANY MEANS, ELECTRONIC OR MECHANICAL, INCLUDING PHOTOCOPYING, RECORDING, OR BY ANY INFORMATION STORAGE AND RETRIEVAL SYSTEM, WITHOUT PERMISSION IN WRITING FROM SWINDON BOROUGH COUNCIL.

SCALE	1 : 1250 @ A5
DATE	28/03/2018
MAP	Title Ref: CG39
REVISION	1

