

**SWINDON BOROUGH COUNCIL**  
**(WAITING AND LOADING RESTRICTIONS AND PARKING PLACES**  
**CONSOLIDATION) ORDER 2017 (VARIATION NO. 12) ORDER 2018**

Swindon Borough Council in exercise of the powers conferred by Sections 1(1), 2(1) to (3), 4(2), 19, 32, 35, 45, 46, 47 and 124 of and Part IV of Schedule 9 of the Road Traffic Regulation Act 1984 (the Act of 1984), as amended and the Traffic Management Act 2004 ("the Act of 2004" ) and of all other enabling powers and after consultation with the Chief Officer of Police in accordance with Part III of Schedule 9 to the Act of 1984, hereby make the following Order:-

- 1 The Order shall come into operation on the 5<sup>th</sup> day of May 2018 and may be cited as the "Swindon Borough Council (Waiting and Loading Restrictions and Parking Places Consolidation) Order 2017 (Variation No. 12) Order 2018".
- 2 The Swindon Borough Council (Waiting and Loading Restrictions and Parking Places Consolidation) Order 2017 is hereby varied as follows:
  - A) By the revision of the plan marked tile reference "CE33, CF32 and CF33".
  - B) The effect of the Order is to continue the experimental scheme which revoked the limited waiting bays to introduce dual use bays for limited waiting and resident parking bays and by revoking the limited waiting 5 minutes from the resident parking bays within Resident Parking Zone C. The 'no waiting at any time' restriction on Milton Road (west side) were revoked and replaced by dual use bay for limited waiting and resident parking bays for Zone C permit holder .

THE COMMON SEAL of

SWINDON BOROUGH COUNCIL

was hereunto affixed on the

2<sup>nd</sup> of May 2018

in the presence of:



**HEAD OF LITIGATION  
AND PERSONAL SERVICES**

865080 .

CERTIFIED TO BE A TRUE  
COPY OF THE ORIGINAL



S.P. TAYLOR  
DIRECTOR OF LAW AND  
DEMOCRATIC SERVICES





**Order Title: SWINDON BOROUGH COUNCIL (WAITING AND LOADING RESTRICTIONS AND PARKING PLACES CONSOLIDATION) ORDER 2017**

NOTE: SEE KEY SHEET FOR RESTRICTIONS DISPLAYED



SCALE 1 : 1250 @ A3

DATE 05/05/2018

MAP Title Ref: CF32

REVISION 0 CONFIRMED






**Order Title: SWINDON BOROUGH COUNCIL (WAITING AND LOADING RESTRICTIONS AND PARKING PLACES CONSOLIDATION) ORDER 2017**

NOTE: SEE KEY SHEET FOR RESTRICTIONS DISPLAYED


CE33  
CE32  
CE34



SCALE 1 : 1250 @ A3  
DATE 05/05/2018  
MAP Title Ref: CE33  
REVISION 0 CONFIRMED

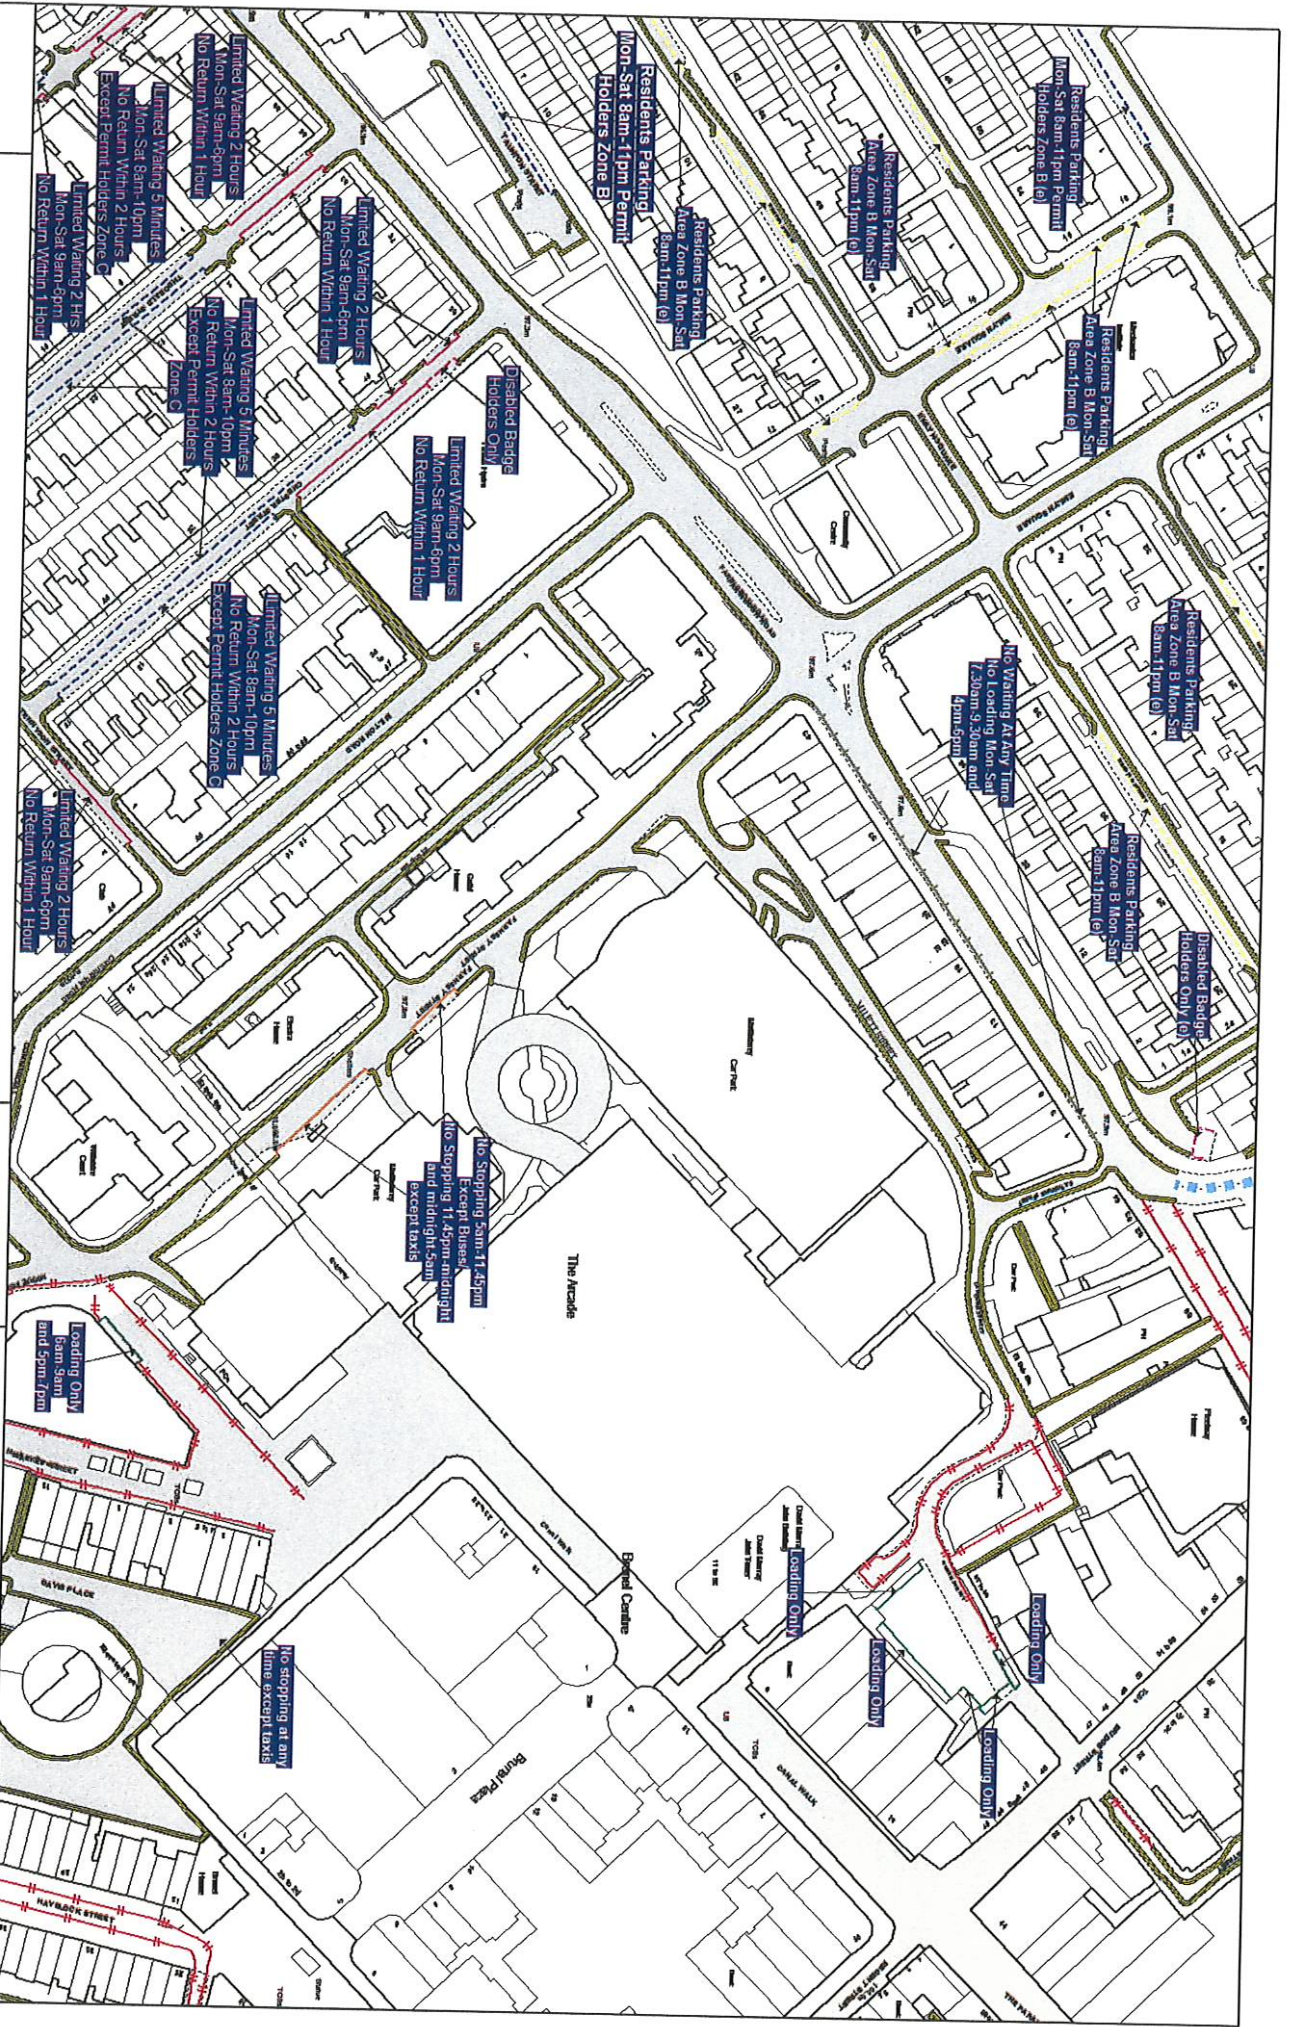



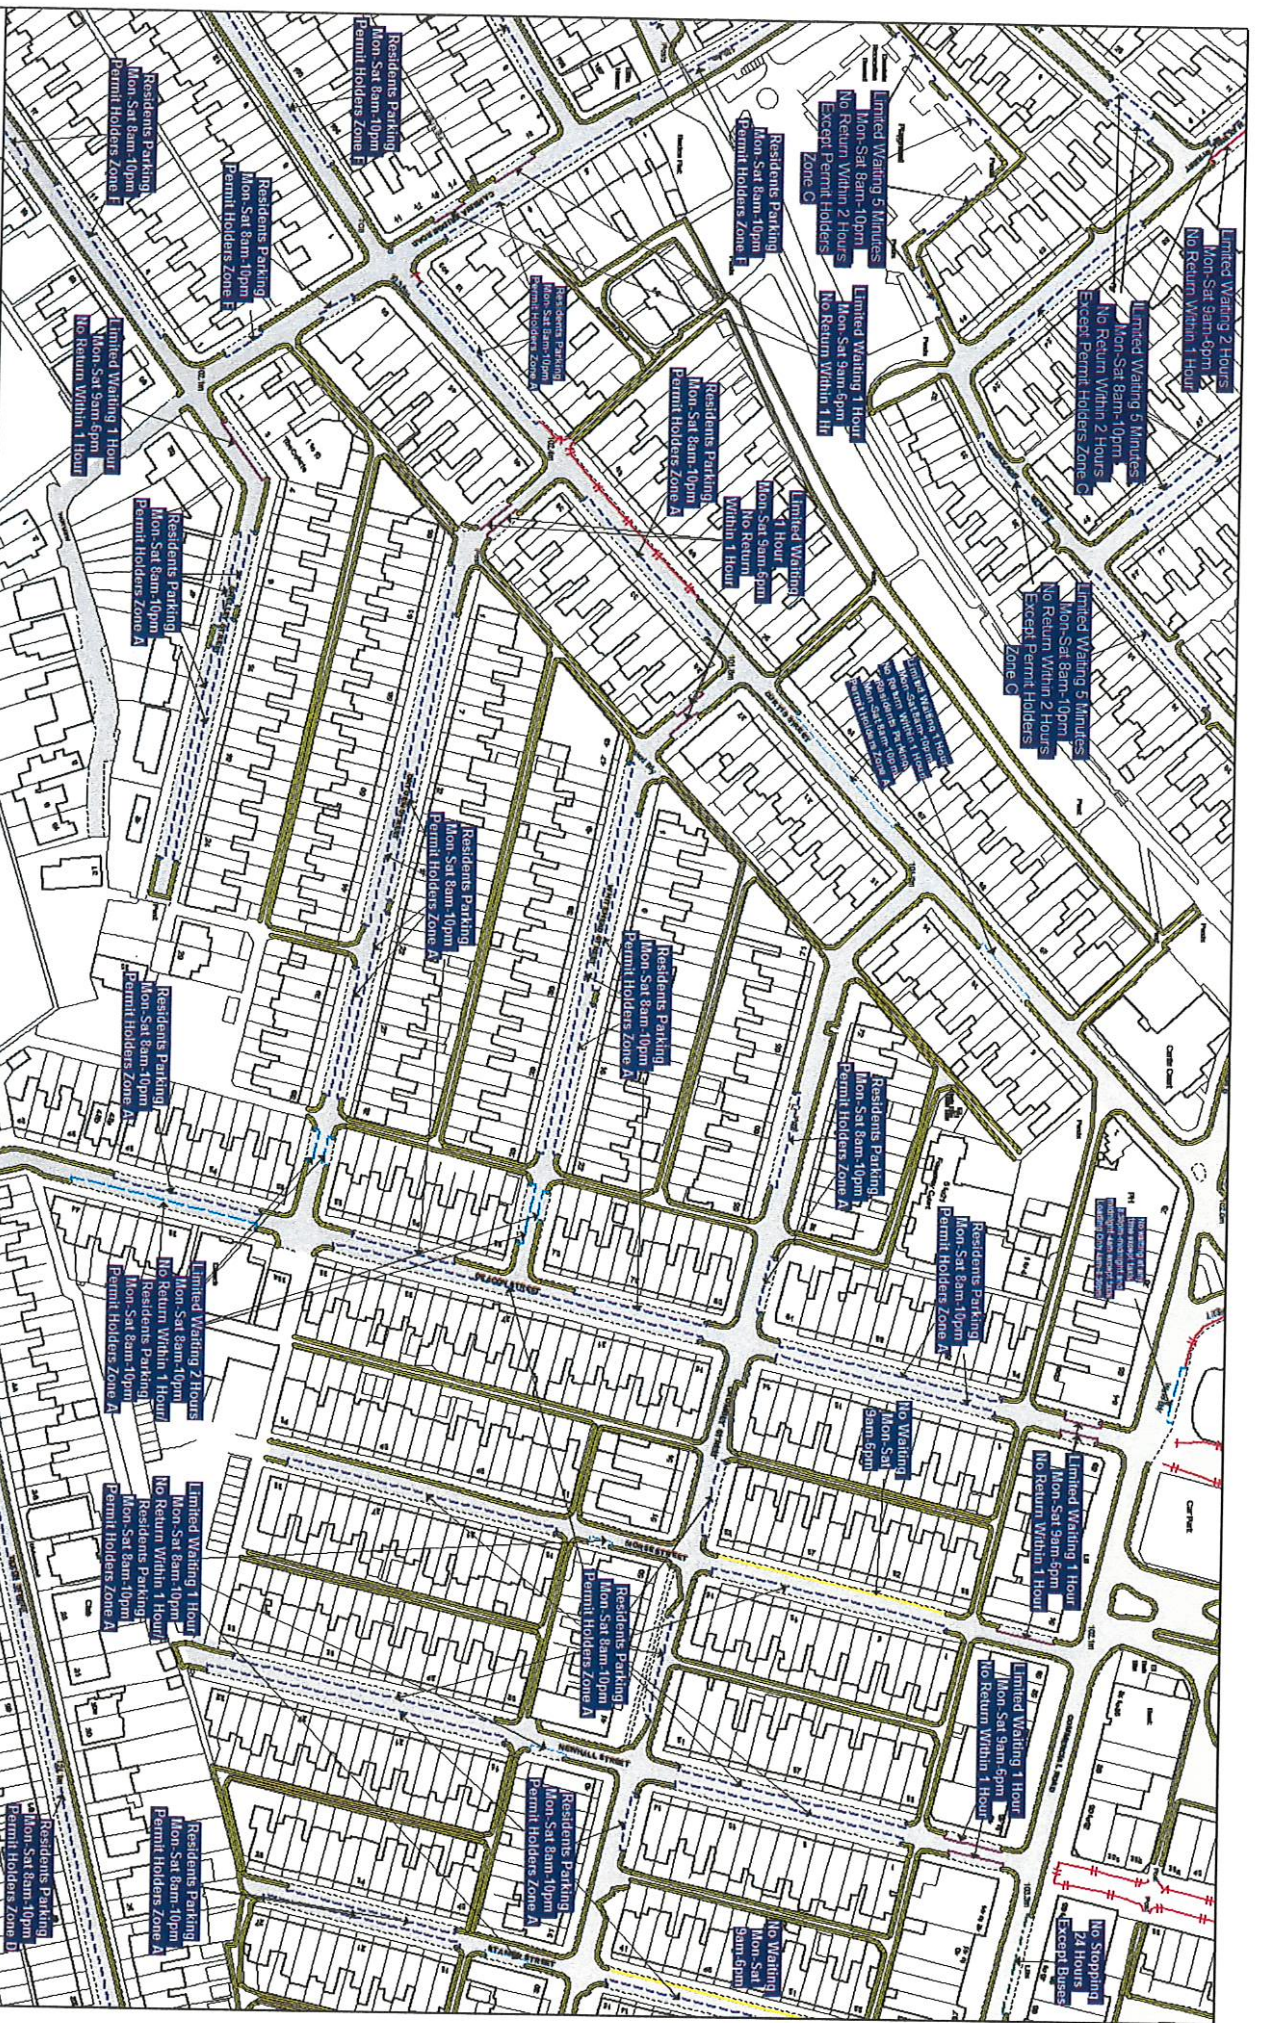

Swindon  
Borough Council

**Order Title: SWINDON BOROUGH COUNCIL (WAITING AND LOADING RESTRICTIONS AND PARKING PLACES CONSOLIDATION) ORDER 2017**

NOTE: SEE KEY SHEET FOR RESTRICTIONS DISPLAYED



SCALE 1 : 1250 @ A3

DATE 05/05/2018

MAP Title Ref: CF33

REVISION 0 CONFIRMED