

SWINDON BOROUGH COUNCIL
(WAITING AND LOADING RESTRICTIONS AND PARKING PLACES
CONSOLIDATION) ORDER 2017 (VARIATION NO. 13) ORDER 2018

Swindon Borough Council in exercise of the powers conferred by Sections 1(1), 2(1) to (3), 4(2), 19, 32, 35, 45, 46, 47 and 124 of and Part IV of Schedule 9 of the Road Traffic Regulation Act 1984 (the Act of 1984), as amended and the Traffic Management Act 2004 ("the Act of 2004") and of all other enabling powers and after consultation with the Chief Officer of Police in accordance with Part III of Schedule 9 to the Act of 1984, hereby make the following Order:-

- 1 The Order shall come into operation on the 8th day of October 2018 and may be cited as the "Swindon Borough Council (Waiting and Loading Restrictions and Parking Places Consolidation) Order 2017 (Variation No. 13) Order 2018".
- 2 The Swindon Borough Council (Waiting and Loading Restrictions and Parking Places Consolidation) Order 2017 is hereby varied as follows:
 - A) By the revision of the plan marked tile reference "CP31".
 - B) The effect of the Order is to introduce 'no waiting at any time' restrictions along Ashen Copse Road.

THE COMMON SEAL of
SWINDON BOROUGH COUNCIL
was hereunto affixed on the
3rd of October 2018
in the presence of:




HEAD OF CONVEYANCING,
ENVIRONMENT AND CONTRACTS

865-335



Path (um)

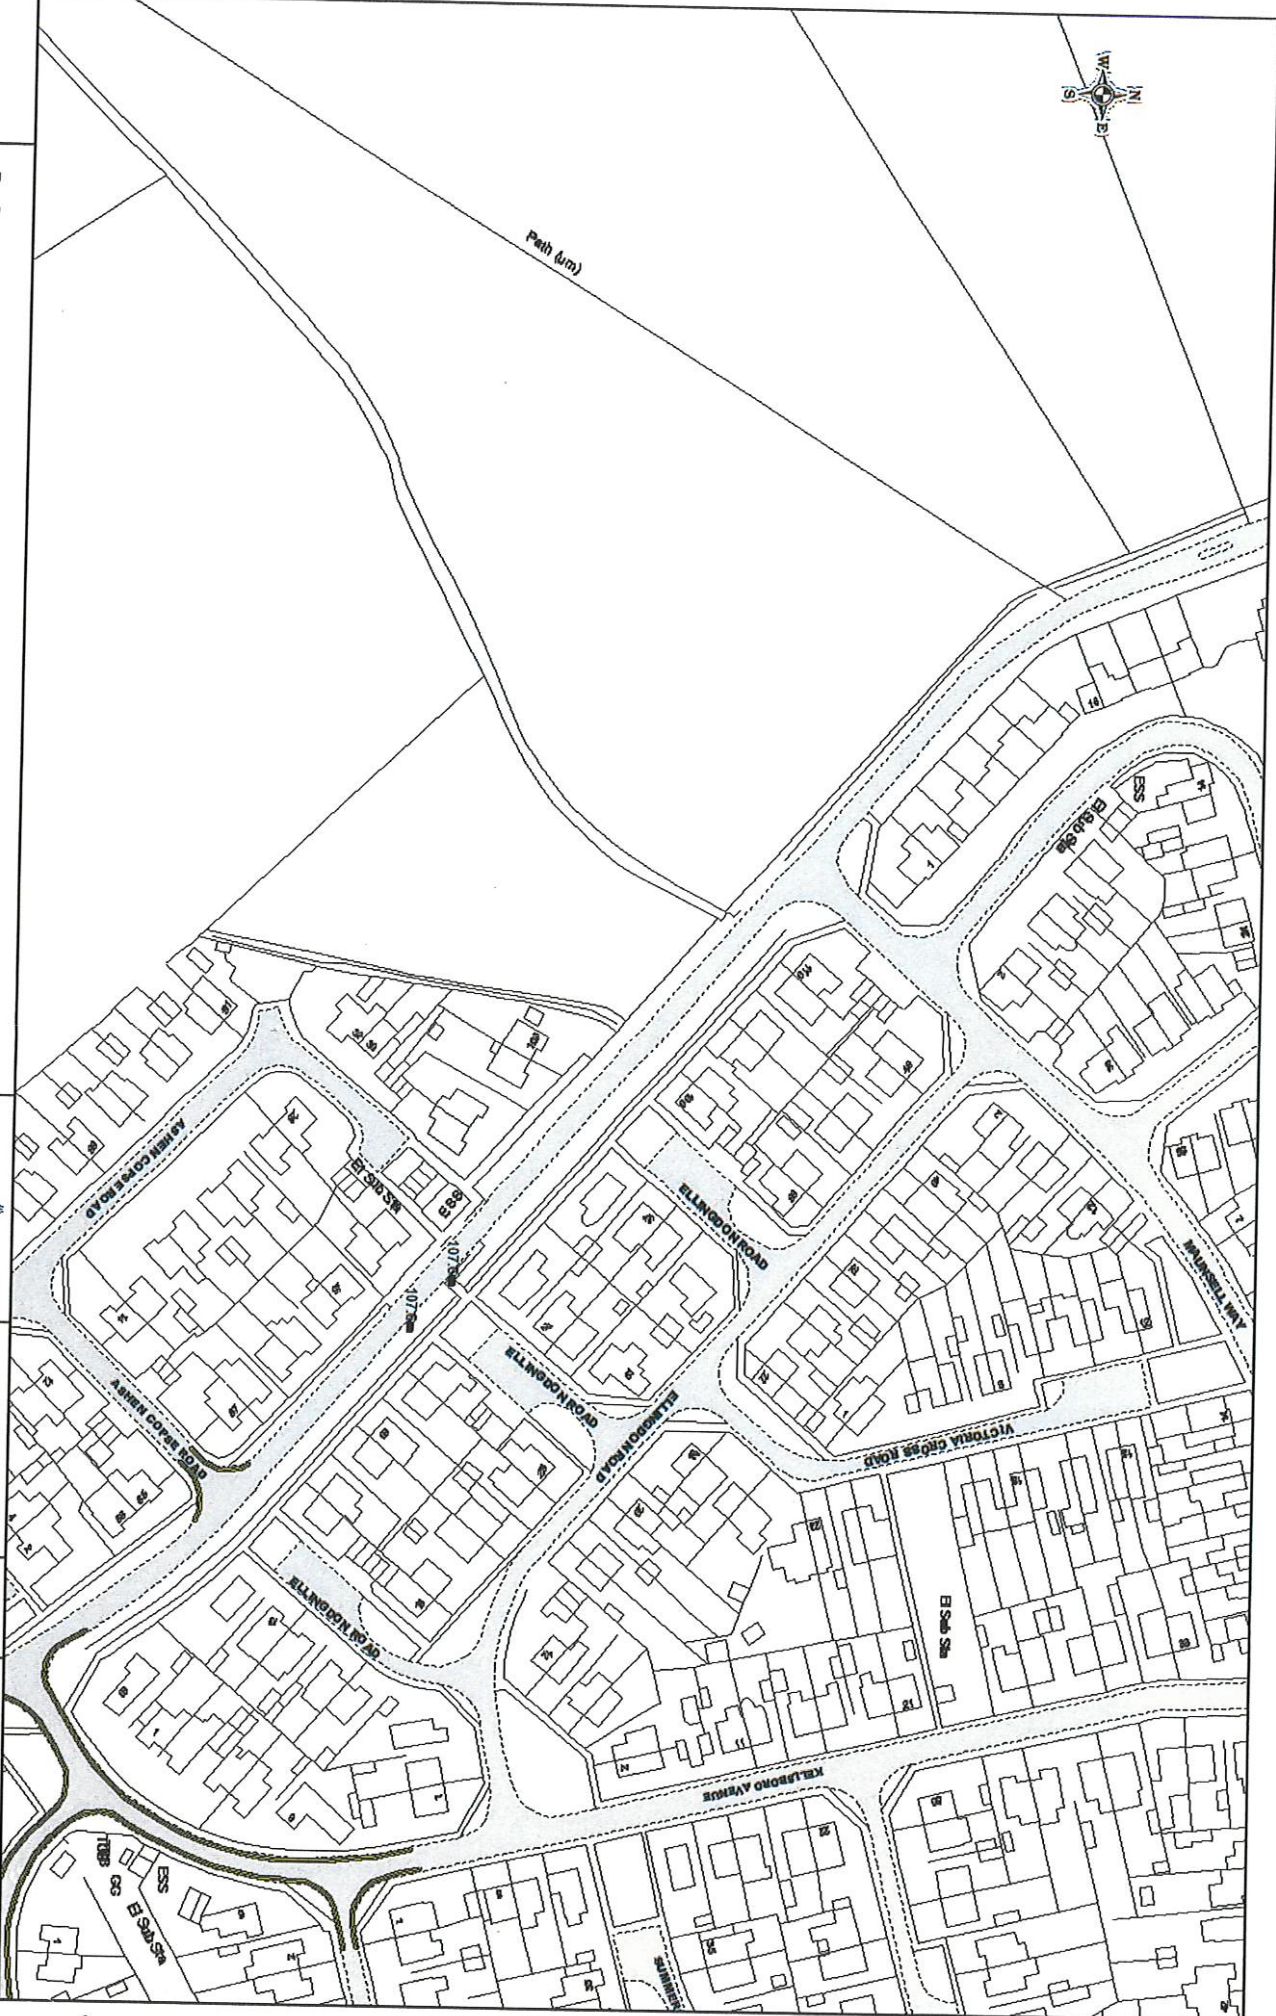

Order Title: SWINDON BOROUGH COUNCIL (WAITING AND LOADING RESTRICTIONS AND PARKING PLACES CONSOLIDATION) ORDER 2017

NOTE: SEE KEY SHEET FOR RESTRICTIONS DISPLAYED



SCALE	1 : 1250 @ A3
DATE	08/10/2018
MAP	Title Ref: CP31
REVISION	1

HEAD OF CONVEYANCING,
ENVIRONMENT AND CONTRACTS

865325