

SWINDON BOROUGH COUNCIL

**(WAITING AND LOADING RESTRICTIONS AND PARKING PLACES
CONSOLIDATION) ORDER 2017 (VARIATION NO. 14) ORDER 2019**

Swindon Borough Council in exercise of the powers conferred by Sections 1(1), 2(1) to (3), 4(2), 19, 32, 35, 45, 46, 47 and 124 of and Part IV of Schedule 9 of the Road Traffic Regulation Act 1984 (the Act of 1984), as amended and the Traffic Management Act 2004 ("the Act of 2004") and of all other enabling powers and after consultation with the Chief Officer of Police in accordance with Part III of Schedule 9 to the Act of 1984, hereby make the following Order:-

- 1 The Order shall come into operation on the 20th day of January 2020 and may be cited as the "Swindon Borough Council (Waiting and Loading Restrictions and Parking Places Consolidation) Order 2017 (Variation No. 14) Order 2019".
- 2 The Swindon Borough Council (Waiting and Loading Restrictions and Parking Places Consolidation) Order 2017 is hereby varied as follows:
 - A) By the revision of the plan marked tile reference "CG40".
 - B) The effect of the Order is to introduce 'no waiting at any time', no waiting and loading at any time' & 'no waiting Mon-Fri 8am-9.30am and 2.30pm-4pm' along Colingsmead from the junction with Eldene Drive to the Eldene Health Centre Car Park.

THE COMMON SEAL of

SWINDON BOROUGH COUNCIL


was hereunto affixed on the

15th day of January 2020

in the presence of:

M.P. Worth
Principal Streets
(Litigation)

866117

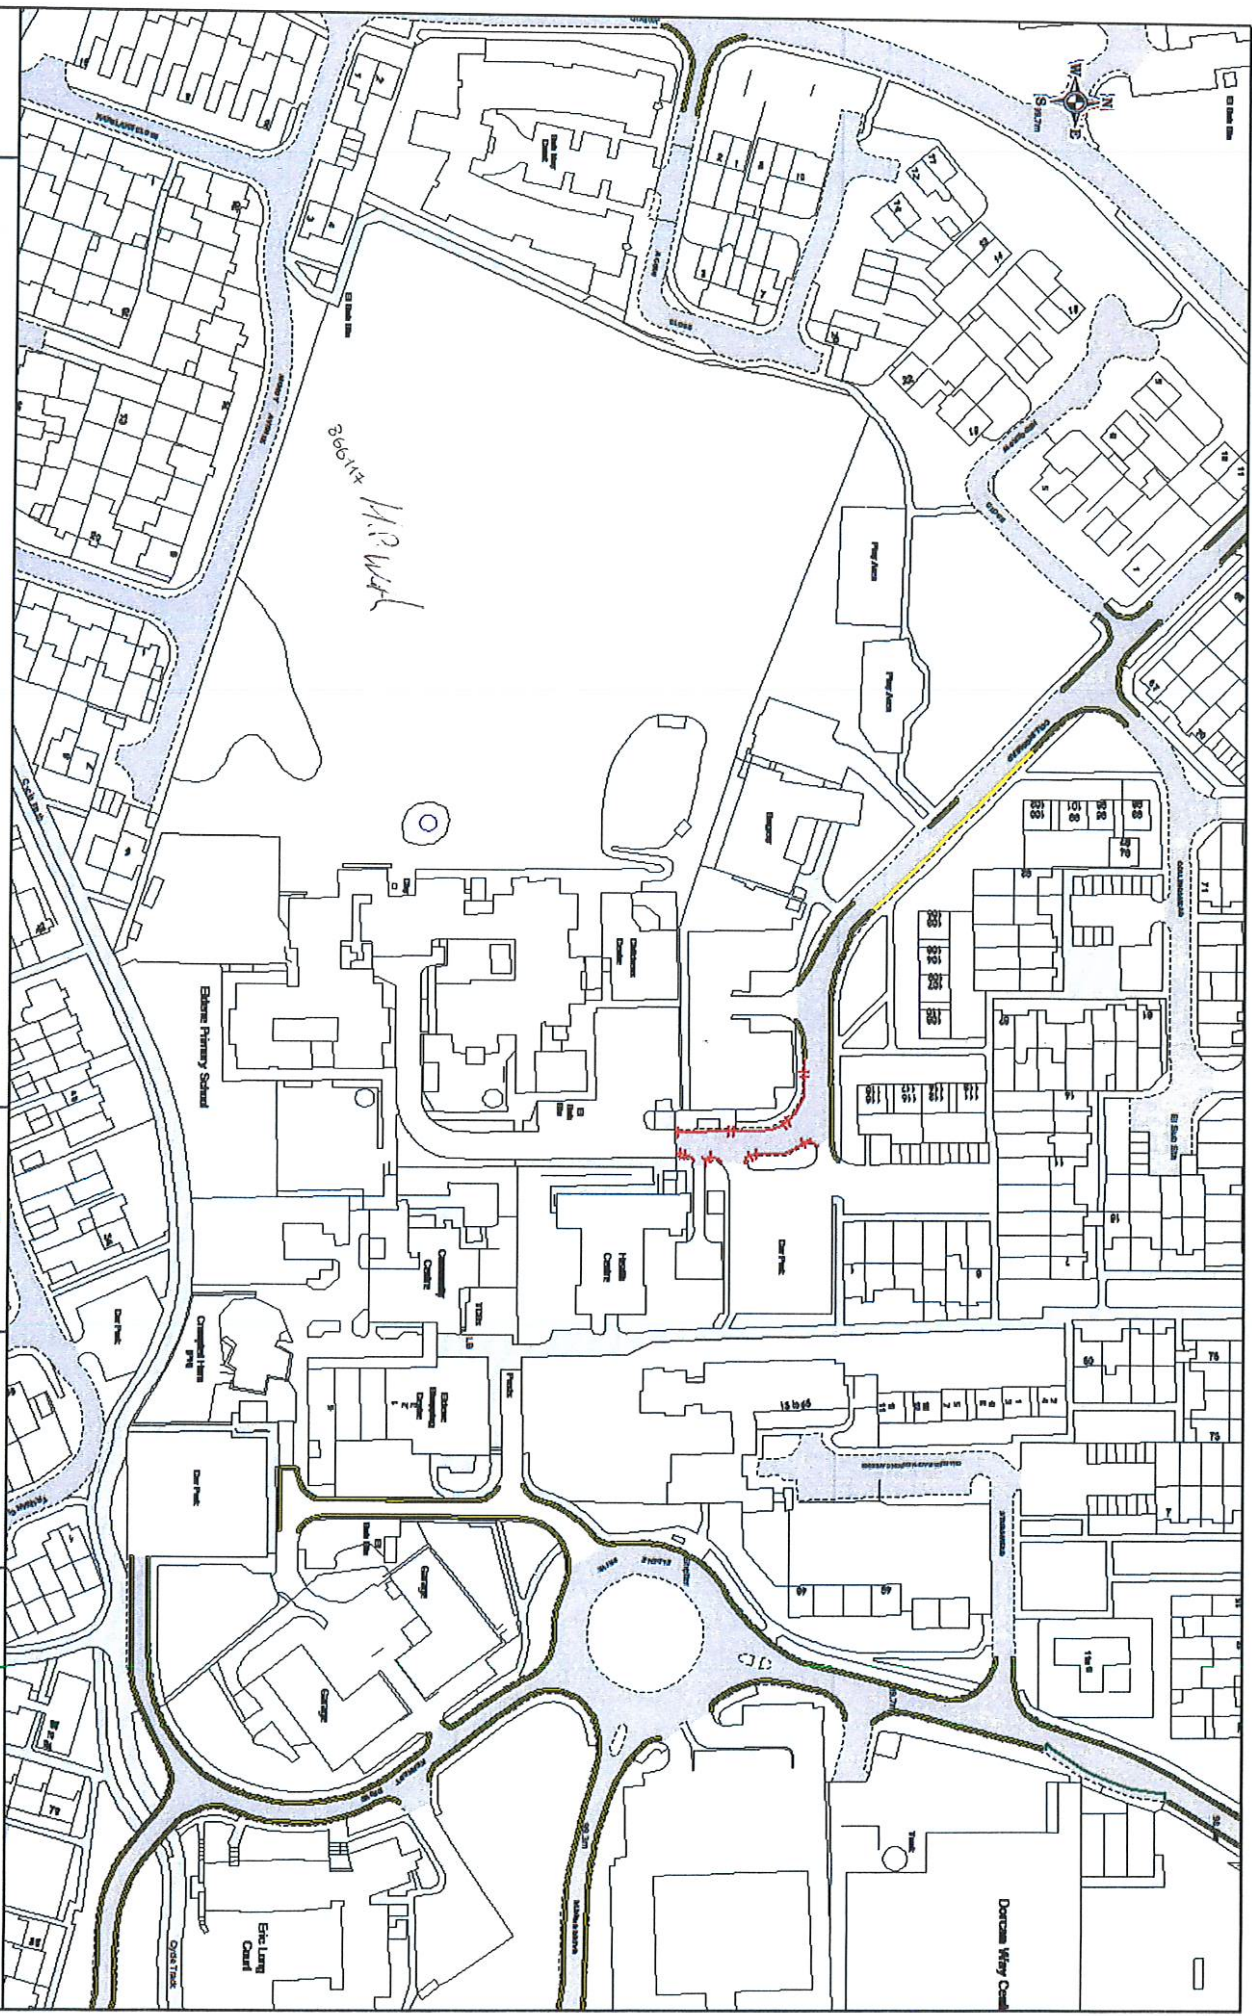

Order Title: SWINDON BOROUGH COUNCIL (WAITING AND LOADING RESTRICTIONS AND PARKING PLACES CONSOLIDATION) ORDER 2017

NOTE: SEE KEY SHEET FOR RESTRICTIONS DISPLAYED



SCALE	1 : 1250 @ A3
DATE	20/07/2018
MAP	Title Ref: CG40
REVISION	1