

SWINDON BOROUGH COUNCIL
(WAITING AND LOADING RESTRICTIONS AND PARKING PLACES
CONSOLIDATION) ORDER 2017 (VARIATION NO. 14) ORDER 2018

Swindon Borough Council in exercise of the powers conferred by Sections 1(1), 2(1) to (3), 4(2), 19, 32, 35, 45, 46, 47 and 124 of and Part IV of Schedule 9 of the Road Traffic Regulation Act 1984 (the Act of 1984), as amended and the Traffic Management Act 2004 ("the Act of 2004") and of all other enabling powers and after consultation with the Chief Officer of Police in accordance with Part III of Schedule 9 to the Act of 1984, hereby make the following Order:-

- 1 The Order shall come into operation on the 17th day of September 2018 and may be cited as the "Swindon Borough Council (Waiting and Loading Restrictions and Parking Places Consolidation) Order 2017 (Variation No. 14) Order 2018".
- 2 The Swindon Borough Council (Waiting and Loading Restrictions and Parking Places Consolidation) Order 2017 is hereby varied as follows:
 - A) By the revision of the plans marked tile reference "CE29 and CF29".
 - B) The effect of the Order is to vary the 'no waiting at any time' restriction and implement 'No Waiting Mon-Fri 8am to 5pm' and 'Limited Waiting, Mon – Sat 8am – 6pm, 30 minutes no return 1 hour' restrictions along Welton Road.

THE COMMON SEAL of

SWINDON BOROUGH COUNCIL

86530 /


was hereunto affixed on the

12th of September 2018

in the presence of:



**HEAD OF CONVEYANCING,
ENVIRONMENT AND CONTRACTS**

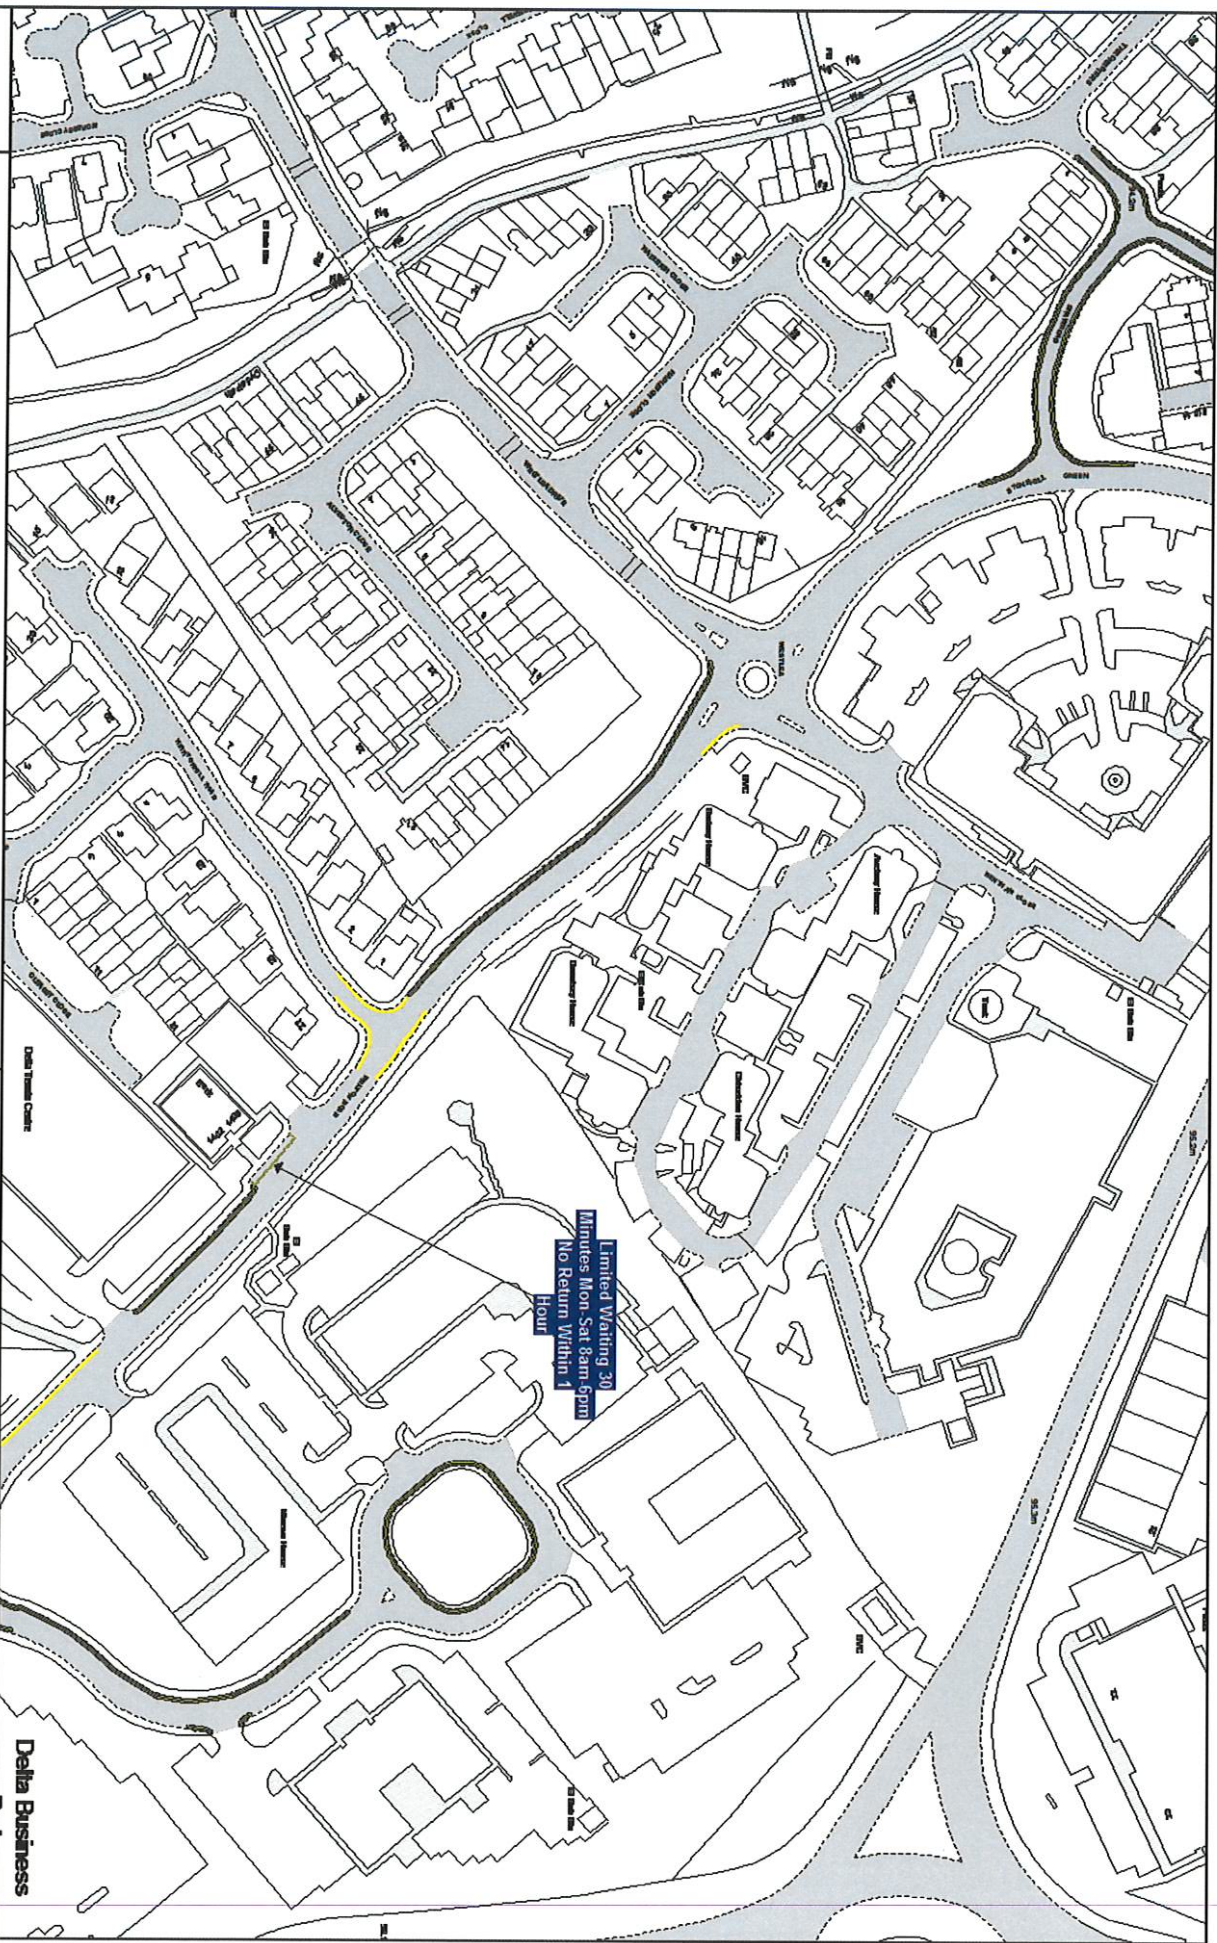

NOTE SEE KEY SHEET FOR RESTRICTIONS DISPLAYED

CF29



REVISION



Order Title: SWINDON BOROUGH COUNCIL (WAITING AND LOADING RESTRICTIONS AND PARKING PLACES CONSOLIDATION) ORDER 2017

NOTE: SEE KEY SHEET FOR RESTRICTIONS DISPLAYED

CE29
CF28
CF30
CG29



SCALE
1 : 1250 @ A3

DATE
17/09/2018

MAP
Title Ref: CF29

REVISION
1