

**SWINDON BOROUGH COUNCIL**  
**(WAITING AND LOADING RESTRICTIONS AND PARKING PLACES**  
**CONSOLIDATION) ORDER 2017 (VARIATION NO. 16) ORDER 2018**

Swindon Borough Council in exercise of the powers conferred by Sections 1(1), 2(1) to (3), 4(2), 19, 32, 35, 45, 46, 47 and 124 of and Part IV of Schedule 9 of the Road Traffic Regulation Act 1984 (the Act of 1984), as amended and the Traffic Management Act 2004 ("the Act of 2004") and of all other enabling powers and after consultation with the Chief Officer of Police in accordance with Part III of Schedule 9 to the Act of 1984, hereby make the following Order:-

- 1 The Order shall come into operation on the 19<sup>th</sup> day of November 2018 and may be cited as the "Swindon Borough Council (Waiting and Loading Restrictions and Parking Places Consolidation) Order 2017 (Variation No. 16) Order 2018".
- 2 The Swindon Borough Council (Waiting and Loading Restrictions and Parking Places Consolidation) Order 2017 is hereby varied as follows:
  - A) By the revision of the plan marked tile reference "CI33".
  - B) The effect of the Order is to vary the 'No Waiting Mon-Fri 7.30am-4.30pm' on the west side of The Mall and introduce 'School Keep Clear' markings where stopping is prohibited Mon-Fri 8am to 5pm on The Mall at the entrance of The Commonweal School.

THE COMMON SEAL of

SWINDON BOROUGH COUNCIL

was hereunto affixed on the

14th day of November 2018

in the presence of:



265416

CERTIFIED TO BE A TRUE  
COPY OF THE ORIGINAL

HEAD OF LITIGATION  
AND PERSONAL SERVICES





Order Title: SMINDON BOROUGH COUNCIL (WAITING AND LOADING  
RESTRICTIONS AND PARKING PLACES CONSOLIDATION) ORDER 2017

NOTE: SEE KEY SHEET FOR RESTRICTIONS DISPLAYED




SCALE 1 : 1250 @ A3

DATE 19/11/2016

MAP Title Ref: C133

REVISION 1

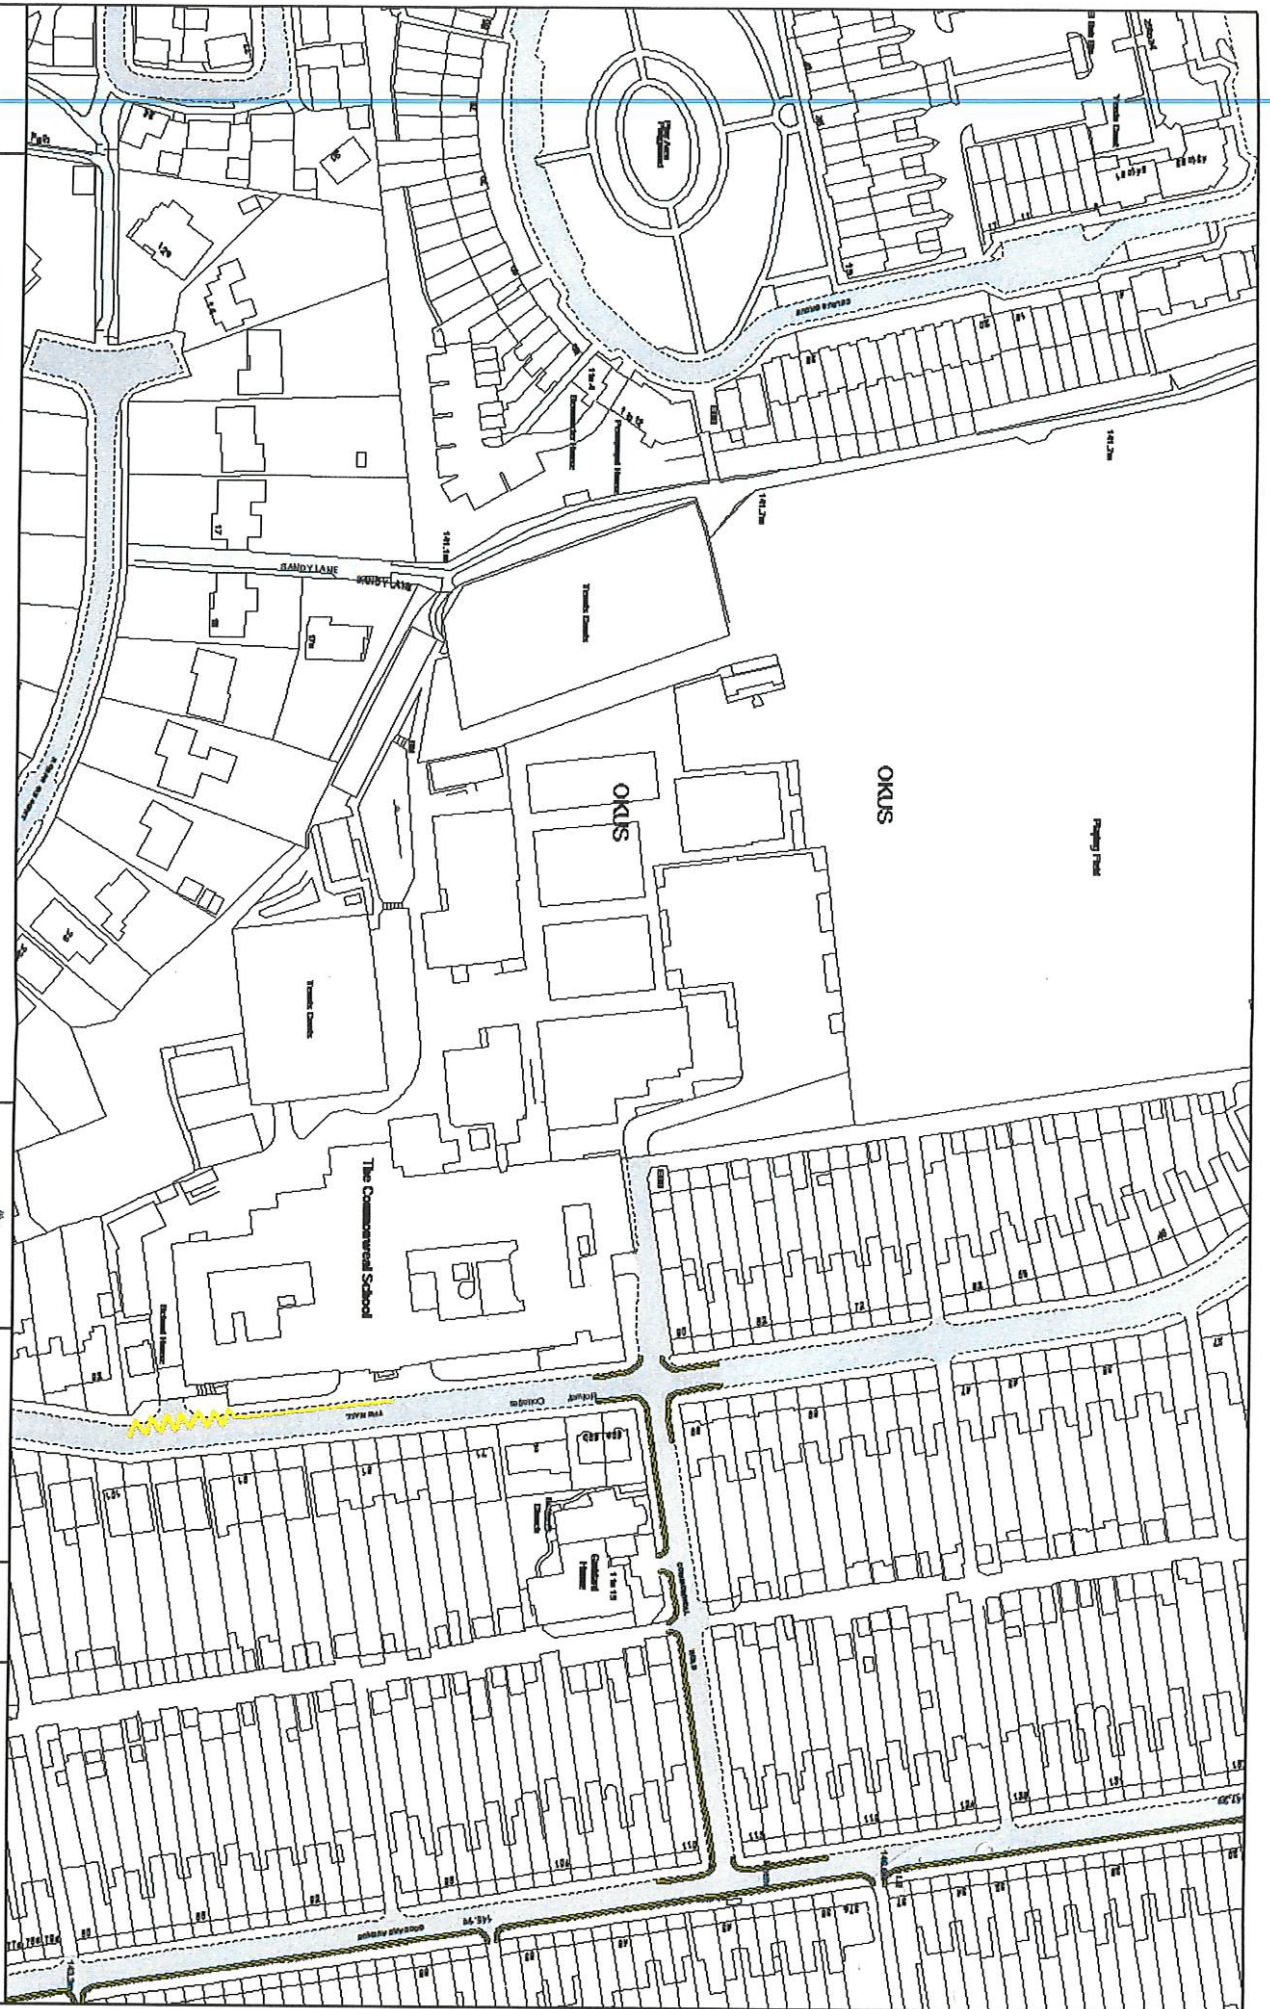

CERTIFIED TO BE A TRUE  
COPY OF THE ORIGINAL

HEAD OF LITIGATION  
AND PERSONAL SERVICES

917-5916