

**SWINDON BOROUGH COUNCIL**  
**(WAITING AND LOADING RESTRICTIONS AND PARKING PLACES**  
**CONSOLIDATION) ORDER 2017 (VARIATION NO. 16) ORDER 2019**

Swindon Borough Council in exercise of the powers conferred by Sections 1(1), 2(1) to (3), 4(2), 19, 32, 35, 45, 46, 47 and 124 of and Part IV of Schedule 9 of the Road Traffic Regulation Act 1984 (the Act of 1984), as amended and the Traffic Management Act 2004 ("the Act of 2004" ) and of all other enabling powers and after consultation with the Chief Officer of Police in accordance with Part III of Schedule 9 to the Act of 1984, hereby make the following Order:-

- 1 The Order shall come into operation on the 5<sup>th</sup> day of August 2019 and may be cited as the "Swindon Borough Council (Waiting and Loading Restrictions and Parking Places Consolidation) Order 2017 (Variation No. 16) Order 2019".
- 2 The Swindon Borough Council (Waiting and Loading Restrictions and Parking Places Consolidation) Order 2017 is hereby varied as follows:
  - A) By the revision of the plans marked tile reference "CC34 and CD34".
  - B) The effect of the Order is to vary the 'no waiting and no loading at any time' restriction on Wellington Street

THE COMMON SEAL of  
SWINDON BOROUGH COUNCIL

was hereunto affixed on the

24th day of July 2019

in the presence of:


865843



**Head of Commercial,  
Contracts and Property Law**

**CERTIFIED TO BE A TRUE  
COPY OF THE ORIGINAL**



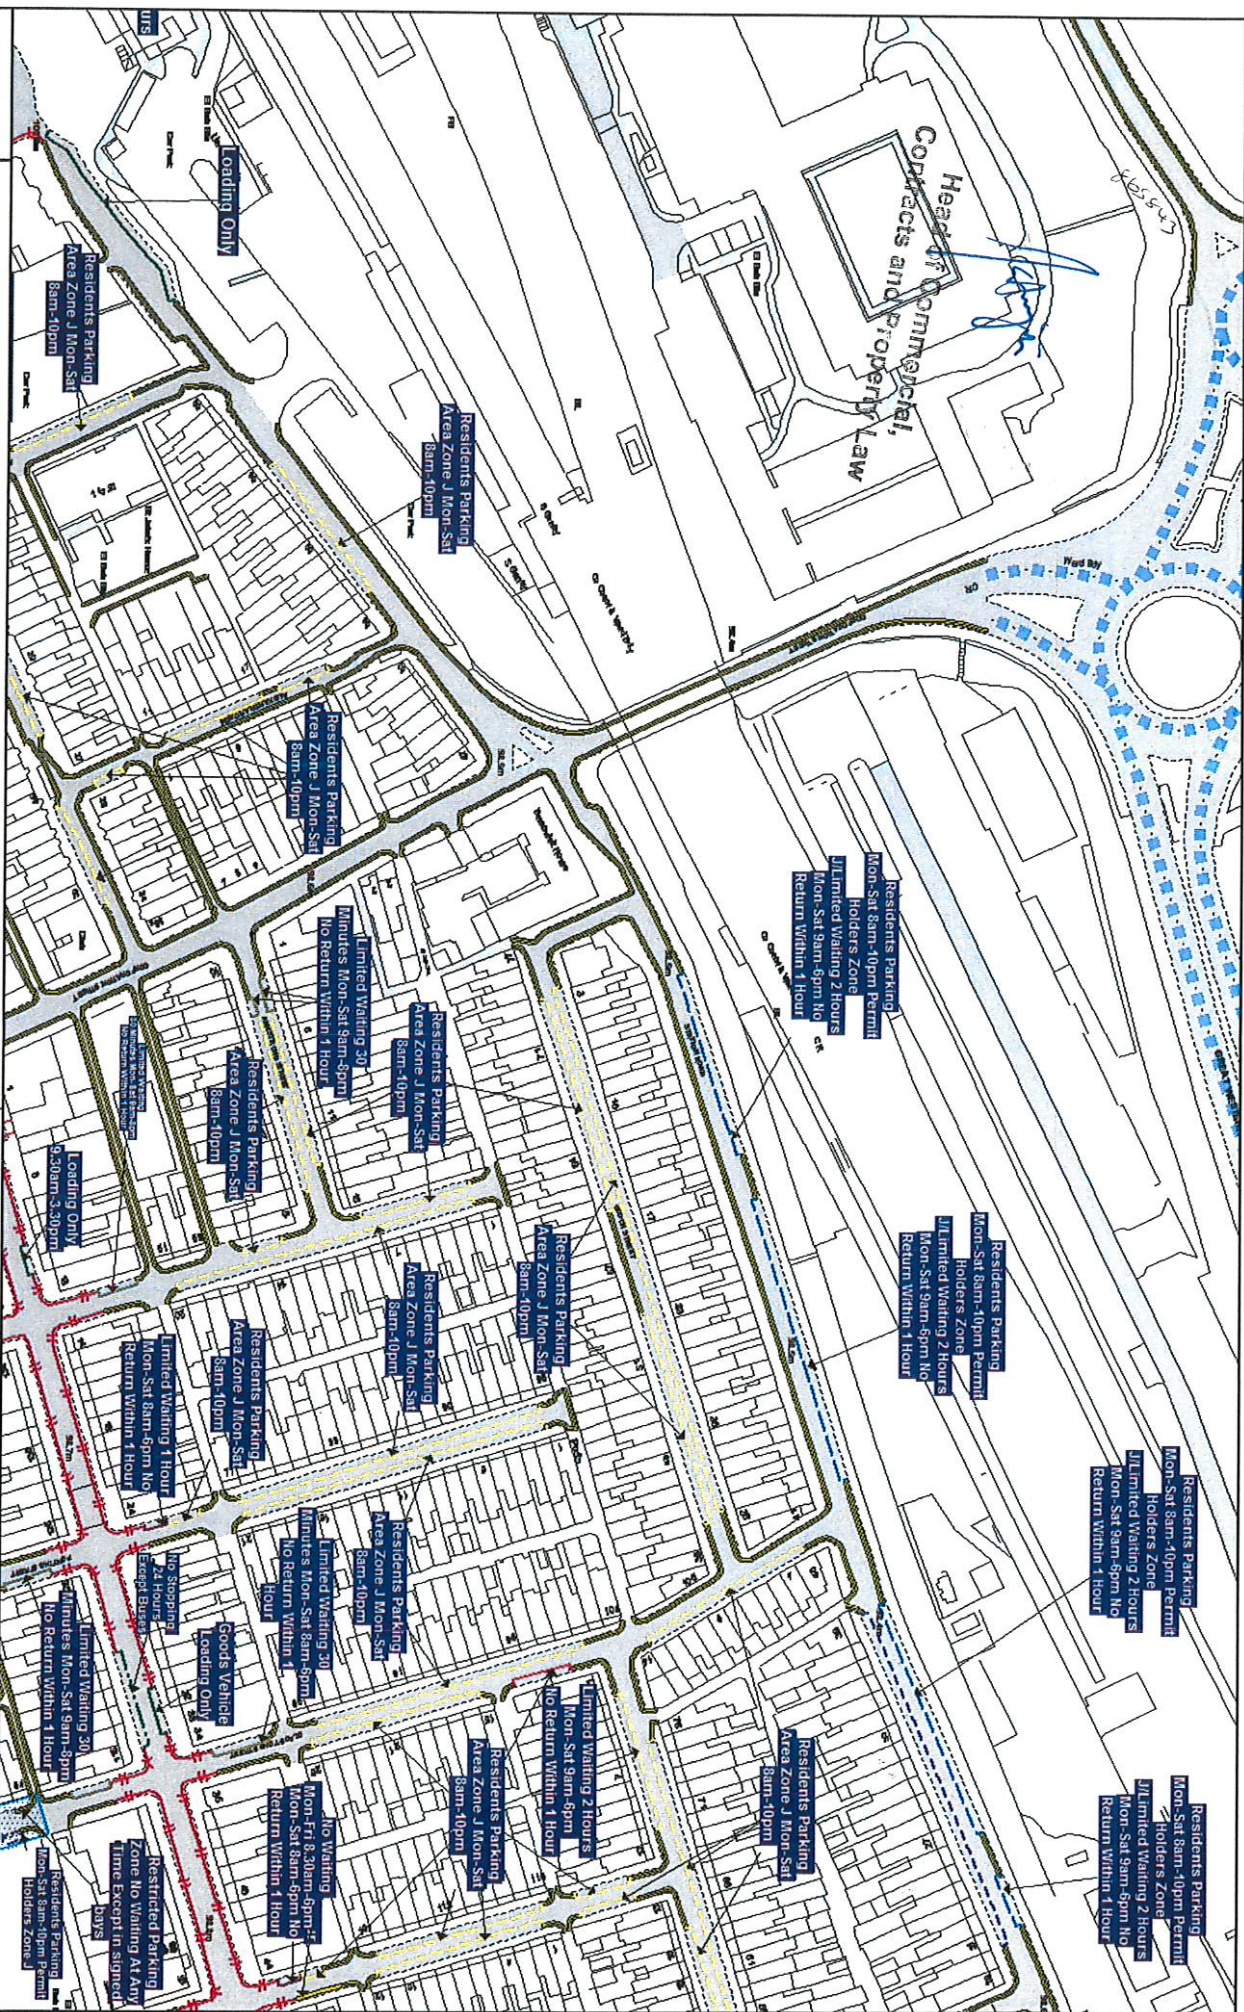

**Order Title: SWINDON BOROUGH COUNCIL (WAITING AND LOADING RESTRICTIONS AND PARKING PLACES CONSOLIDATION) ORDER 2017**

NOTE: SEE KEY SHEET FOR RESTRICTIONS DISPLAYED



CC33 CC35  
CC34



SCALE 1:1250 @ A3

DATE 05/06/2019

MAP Title Ref: CC34

REVISION 2



