

**SWINDON BOROUGH COUNCIL**  
**(WAITING AND LOADING RESTRICTIONS AND PARKING PLACES**  
**CONSOLIDATION) ORDER 2017 (VARIATION NO. 23) ORDER 2018**

Swindon Borough Council in exercise of the powers conferred by Sections 1(1), 2(1) to (3), 4(2), 19, 32, 35, 45, 46, 47 and 124 of and Part IV of Schedule 9 of the Road Traffic Regulation Act 1984 (the Act of 1984), as amended and the Traffic Management Act 2004 ("the Act of 2004") and of all other enabling powers and after consultation with the Chief Officer of Police in accordance with Part III of Schedule 9 to the Act of 1984, hereby make the following Order:-

- 1 The Order shall come into operation on the 22<sup>nd</sup> day of October 2018 and may be cited as the "Swindon Borough Council (Waiting and Loading Restrictions and Parking Places Consolidation) Order 2017 (Variation No. 23) Order 2018".
- 2 The Swindon Borough Council (Waiting and Loading Restrictions and Parking Places Consolidation) Order 2017 is hereby varied as follows:
  - A) By the revision of the plans marked tile reference "CE34 and CF34".
  - B) The effect of the Order is to revoke a section of 'no waiting at any time' restriction along Princes Street (west side) to be replaced by a bus stop clearway and 'loading only' bay.

THE COMMON SEAL of

SWINDON BOROUGH COUNCIL

was hereunto affixed on the

17th of October 2018


in the presence of:

865380

CERTIFIED TO BE A TRUE  
COPY OF THE ORIGINAL

DEPUTY CHIEF OF POLICE  
SWINDON BOROUGH COUNCIL



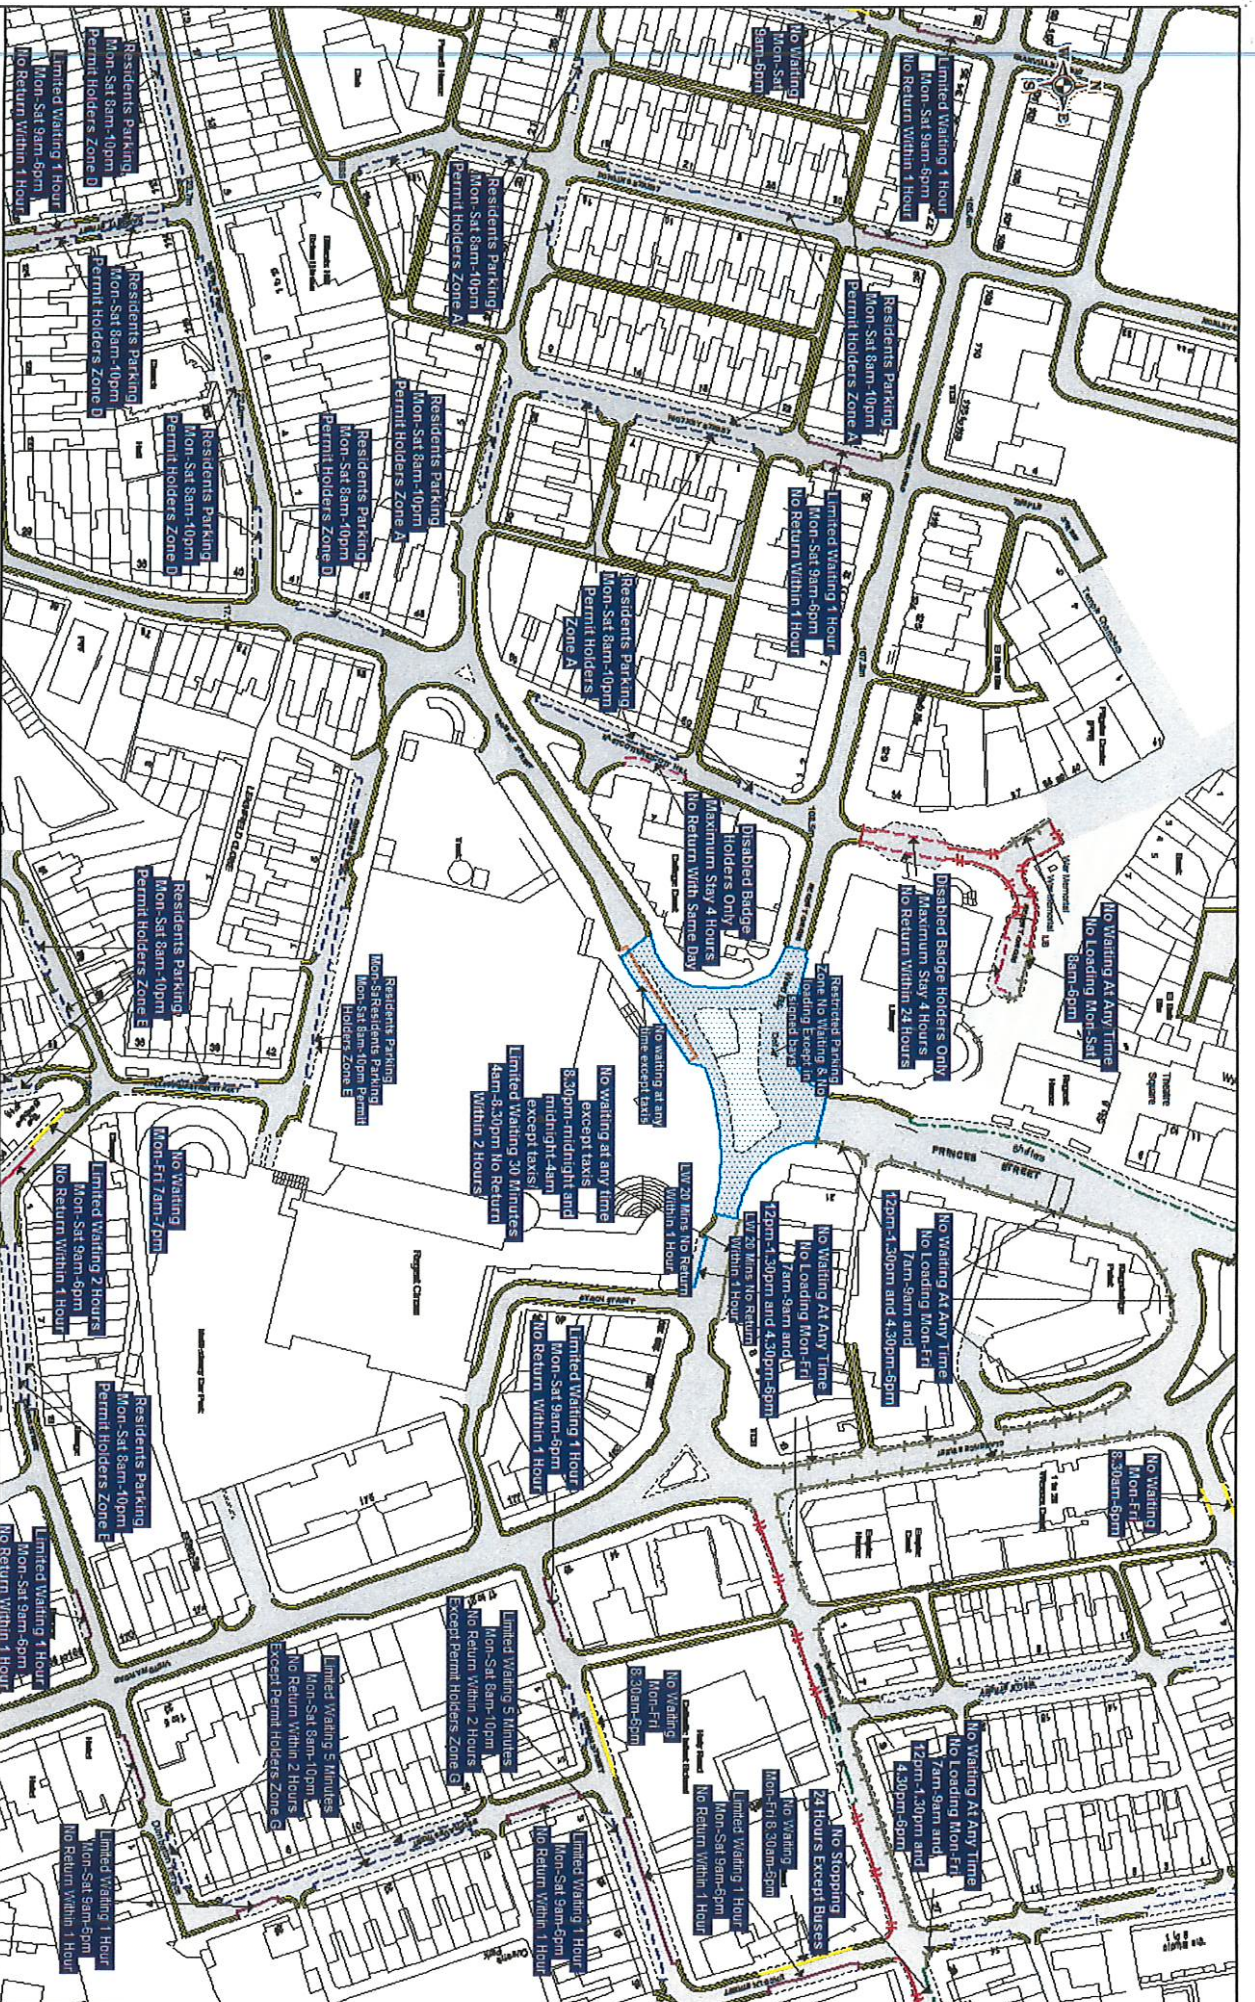

**Order Title: SWINDON BOROUGH COUNCIL (WAITING AND LOADING RESTRICTIONS AND PARKING PLACES CONSOLIDATION) ORDER 2017**

NOTE: SEE KEY SHEET FOR RESTRICTIONS DISPLAYED

CE34  
CE33  
CE35



SCALE 1 : 1250 @ A3

DATE 22/10/2018

MAP Title Ref: CF34

REVISION 2



Swindon

865380