

SWINDON BOROUGH COUNCIL
(WAITING AND LOADING RESTRICTIONS AND PARKING PLACES
CONSOLIDATION) ORDER 2017 (VARIATION NO. 24) ORDER 2018

Swindon Borough Council in exercise of the powers conferred by Sections 1(1), 2(1) to (3), 4(2), 19, 32, 35, 45, 46, 47 and 124 of and Part IV of Schedule 9 of the Road Traffic Regulation Act 1984 (the Act of 1984), as amended and the Traffic Management Act 2004 ("the Act of 2004") and of all other enabling powers and after consultation with the Chief Officer of Police in accordance with Part III of Schedule 9 to the Act of 1984, hereby make the following Order:-

- 1 The Order shall come into operation on the 26th day of September 2018 and may be cited as the "Swindon Borough Council (Waiting and Loading Restrictions and Parking Places Consolidation) Order 2017 (Variation No. 24) Order 2018".
- 2 The Swindon Borough Council (Waiting and Loading Restrictions and Parking Places Consolidation) Order 2017 is hereby varied as follows:
 - A) By the revision of the plan marked tile reference "CD33, CE33 and CF33".
 - B) The effect of the Order is to continue with the 'pay and display' restrictions at Commercial Road and Harding Street which was introduced under Swindon Borough Council (Waiting and Loading Restrictions and Parking Places Consolidation) Order 2017 Experiment Order (No 2) Order 2017.

THE COMMON SEAL of
SWINDON BOROUGH COUNCIL

was hereunto affixed on the

19th of September 2018

in the presence of:

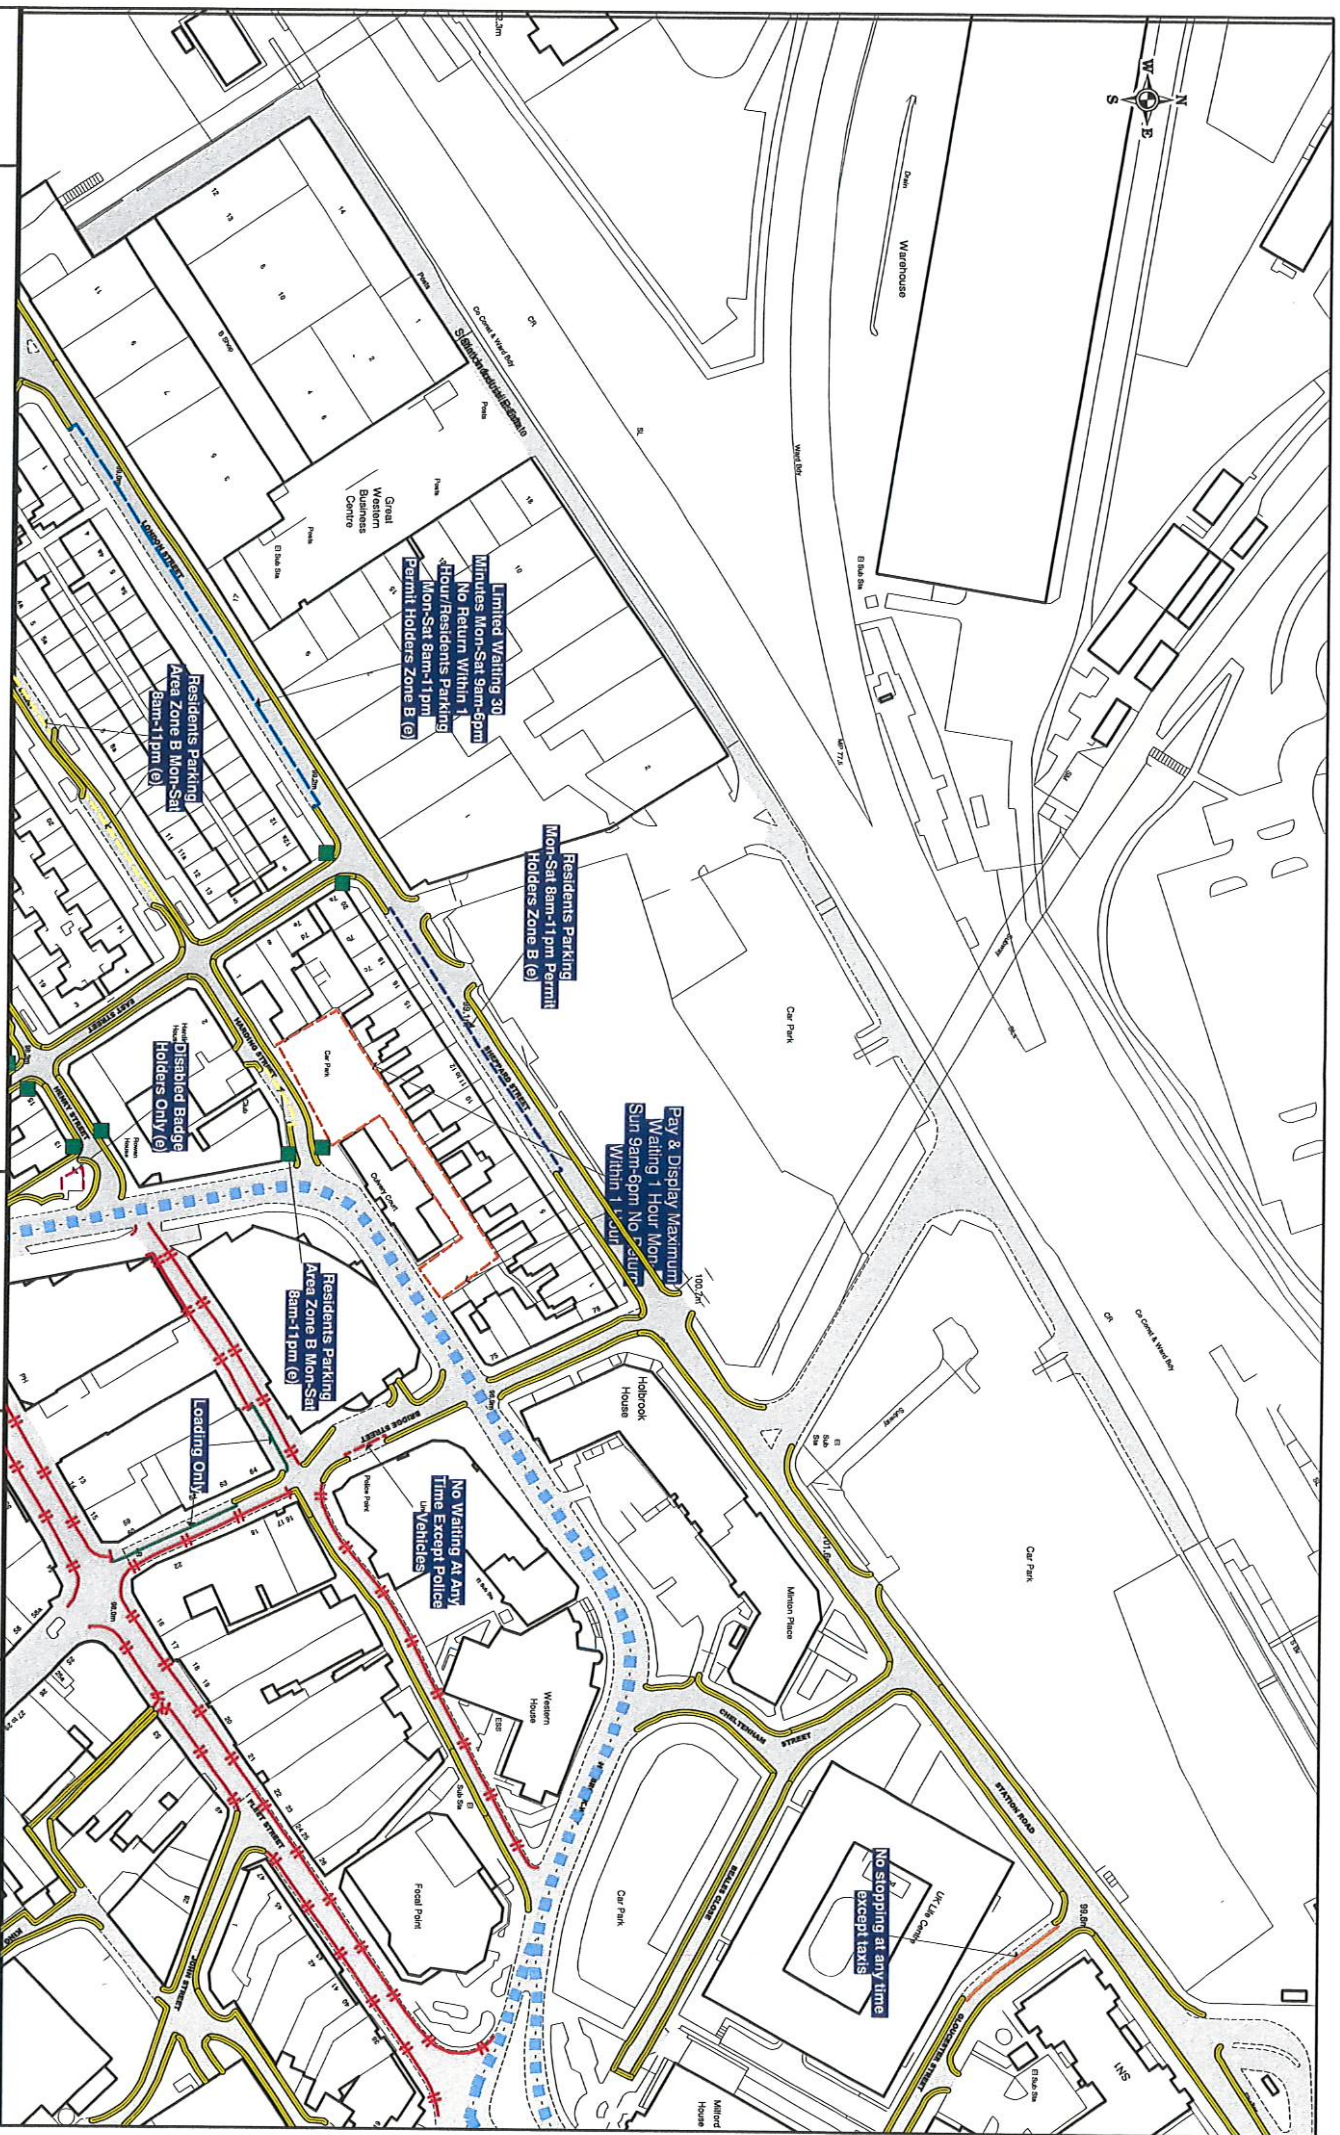

**HEAD OF LITIGATION
AND PERSONAL SERVICES**

CERTIFIED TO BE A TRUE
COPY OF THE ORIGINAL



S.P. TAYLOR
**DIRECTOR OF LAW AND
DEMOCRATIC SERVICES**

865306




Order Title: SWINDON BOROUGH COUNCIL (WAITING AND LOADING RESTRICTIONS AND PARKING PLACES CONSOLIDATION) ORDER 2017

NOTE: SEE KEY SHEET FOR RESTRICTIONS DISPLAYED



SCALE	1 : 1250 @ A3
DATE	26/09/2018
MAP	Tile Ref: CD33
REVISION	Confirmed

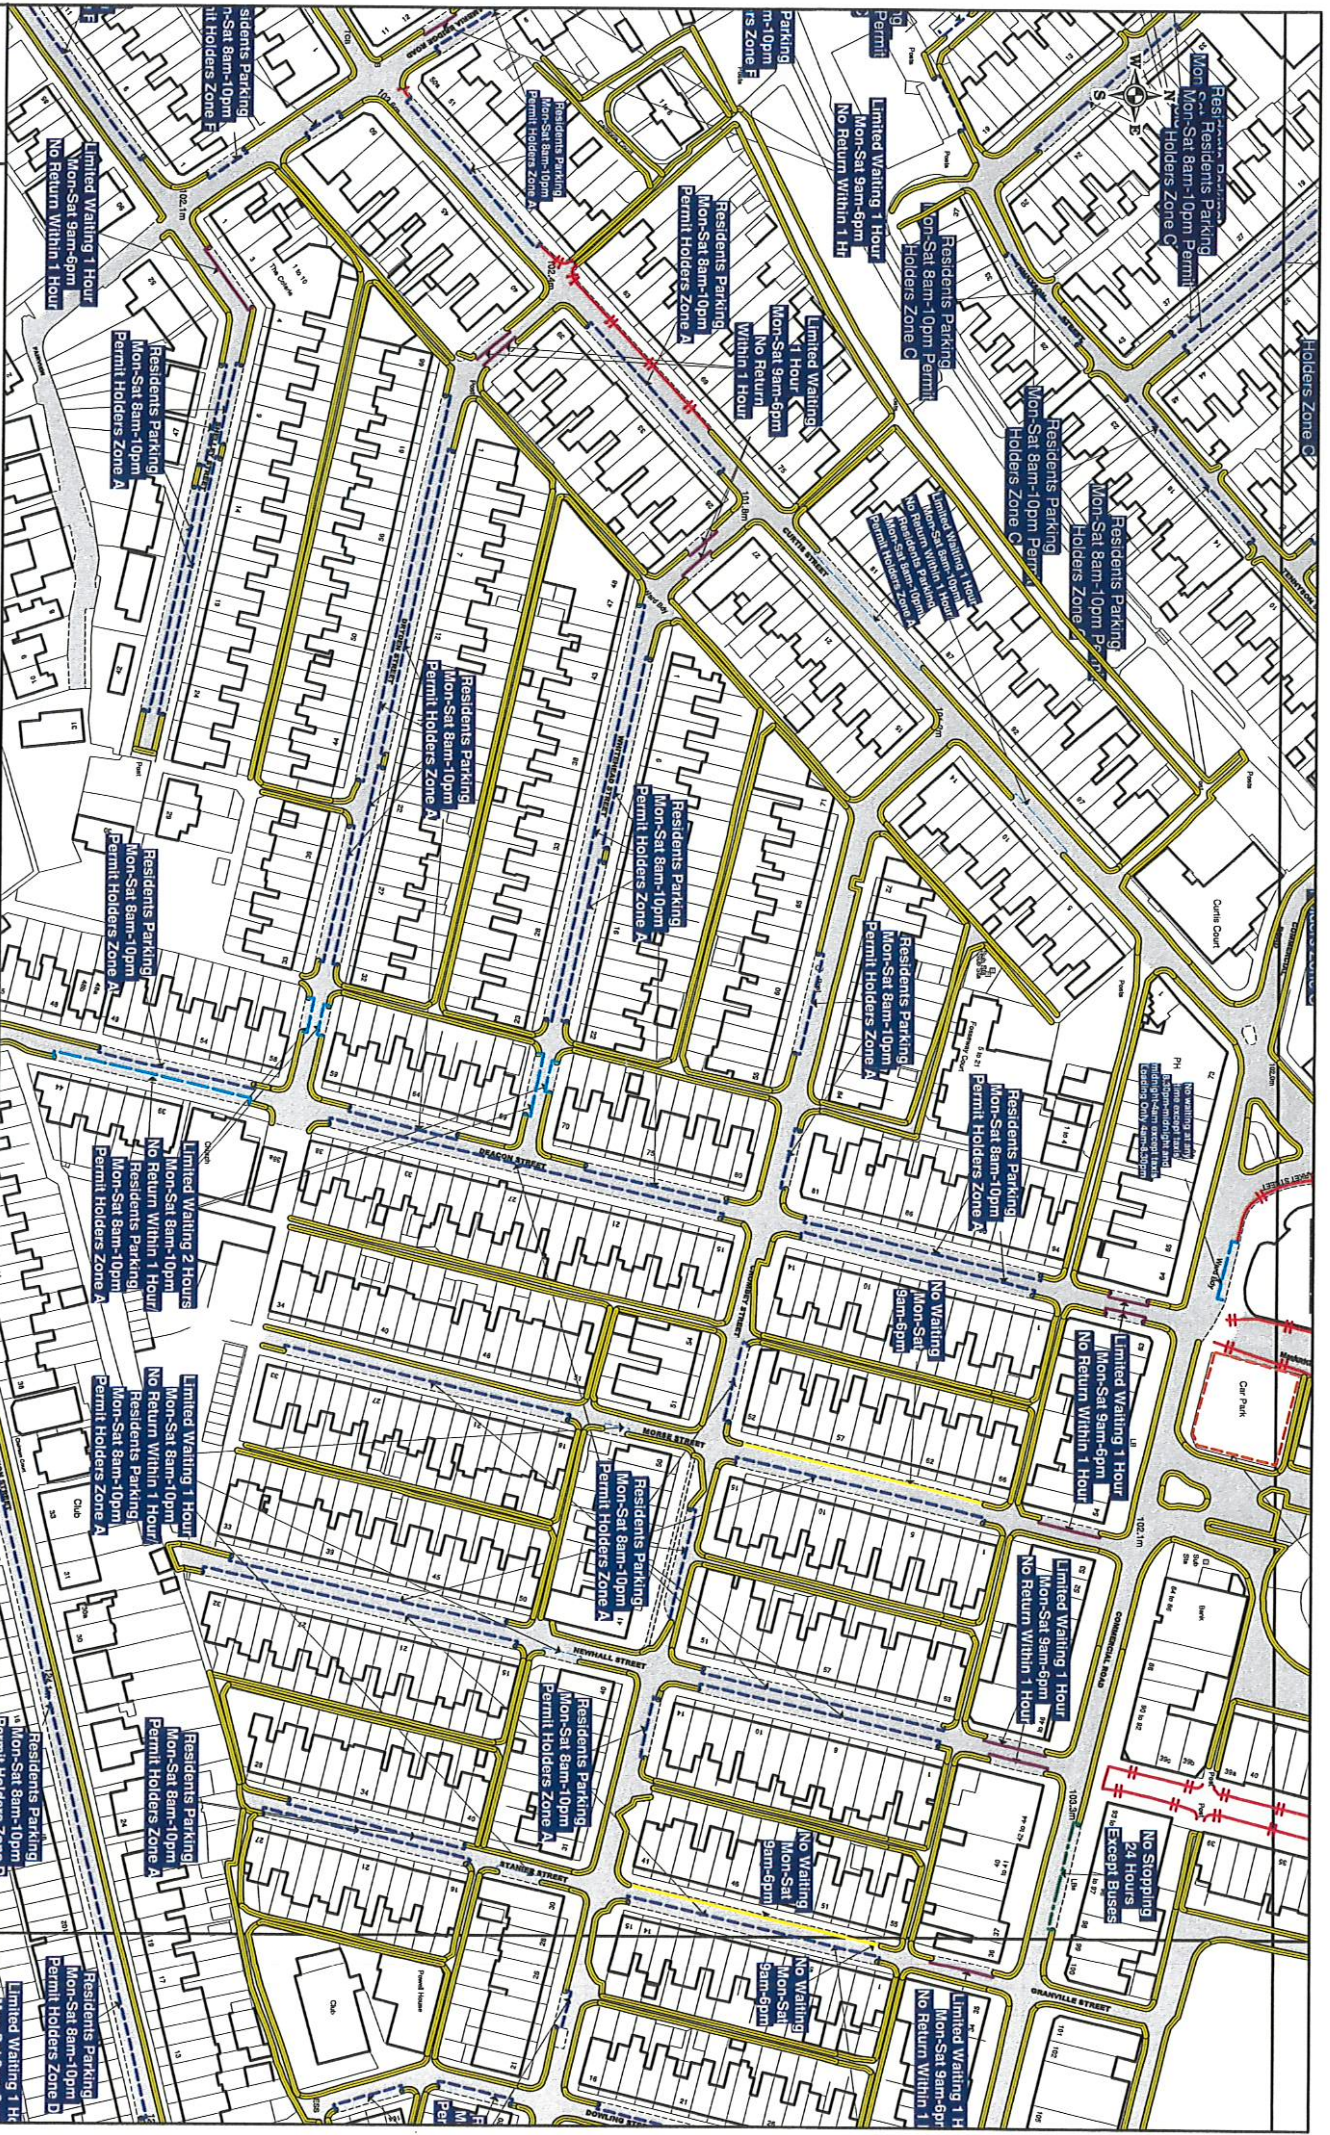This map is a Swindon Borough Council property and is not to be used for any other purpose without the written permission of Swindon Borough Council. It is the responsibility of the user to ensure that the map is used in accordance with the terms and conditions of the license.



Order Title: SWINDON BOROUGH COUNCIL (WAITING AND LOADING RESTRICTIONS AND PARKING PLACES CONSOLIDATION) ORDER 2017

NOTE: SEE KEY SHEET FOR RESTRICTIONS DISPLAYED

SCALE 1 : 1250 @ A3

DATE 26/09/2018

MAP Tile Ref CF33

REVISION Confirmed

This map is issued under Swindon Borough Council's Information Policy. It is for general information only and does not constitute a contract. The Council is not responsible for any loss or damage arising from its use. The map is subject to change without notice. The Council is not responsible for any loss or damage arising from its use. The map is subject to change without notice.