

SWINDON BOROUGH COUNCIL

**(WAITING AND LOADING RESTRICTIONS AND PARKING PLACES CONSOLIDATION)
ORDER 2017 (VARIATION NO. 9) ORDER 2018**

Swindon Borough Council in exercise of the powers conferred by Sections 1(1), 2(1) to (3), 4(2), 19, 32, 35, 45, 46, 47 and 124 of and Part IV of Schedule 9 of the Road Traffic Regulation Act 1984 (the Act of 1984), as amended and the Traffic Management Act 2004 ("the Act of 2004") and of all other enabling powers and after consultation with the Chief Officer of Police in accordance with Part III of Schedule 9 to the Act of 1984, hereby make the following Order:-

- 1 The Order shall come into operation on the 19th day of November 2018 and may be cited as the "Swindon Borough Council (Waiting and Loading Restrictions and Parking Places Consolidation) Order 2017 (Variation No. 9) Order 2018".
- 2 The Swindon Borough Council (Waiting and Loading Restrictions and Parking Places Consolidation) Order 2017 is hereby varied as follows:

A) By the revision of the plans marked tile reference "CC31, CD31 and CE31".

B) The effect of the Order is as follow:

Rodbourne Road - Revoke 'Limited Waiting 2 Hours Mon- Sat 9am – 6pm No Return 1 Hour' on the east and west side at the junction with Manton Street and Romsey Street to be replaced with No Waiting At Any Time'.

Jennings Street - Revoke the 'No Waiting Mon – Fri 8.30am – 6pm' on the north side to be replaced by 'no waiting at any time' and revoke the 'No Waiting At Any Time' on the north and south side.

Romsey Street (north side), Hughes Street (North Side), Linslade Street (North and South Side) and Groves Street (West Side) - Introduction of 'No waiting At any Time'.

THE COMMON SEAL of

SWINDON BOROUGH COUNCIL


was hereunto affixed on the

14th day of November 2018

in the presence of:



**Head of Commercial,
Contracts and Property Law**

865 475 
CERTIFIED TO BE A TRUE
COPY OF THE ORIGINAL



**Order Title: SWINDON BOROUGH COUNCIL (WAITING AND LOADING
RESTRICTIONS AND PARKING PLACES CONSOLIDATION) ORDER 2017**

NOTE: SEE KEY SHEET FOR RESTRICTIONS DISPLAYED




SCALE 1:1250 @ A5

DATE 19/12/2018

MAP Title Ref: CD31

REVISION 1

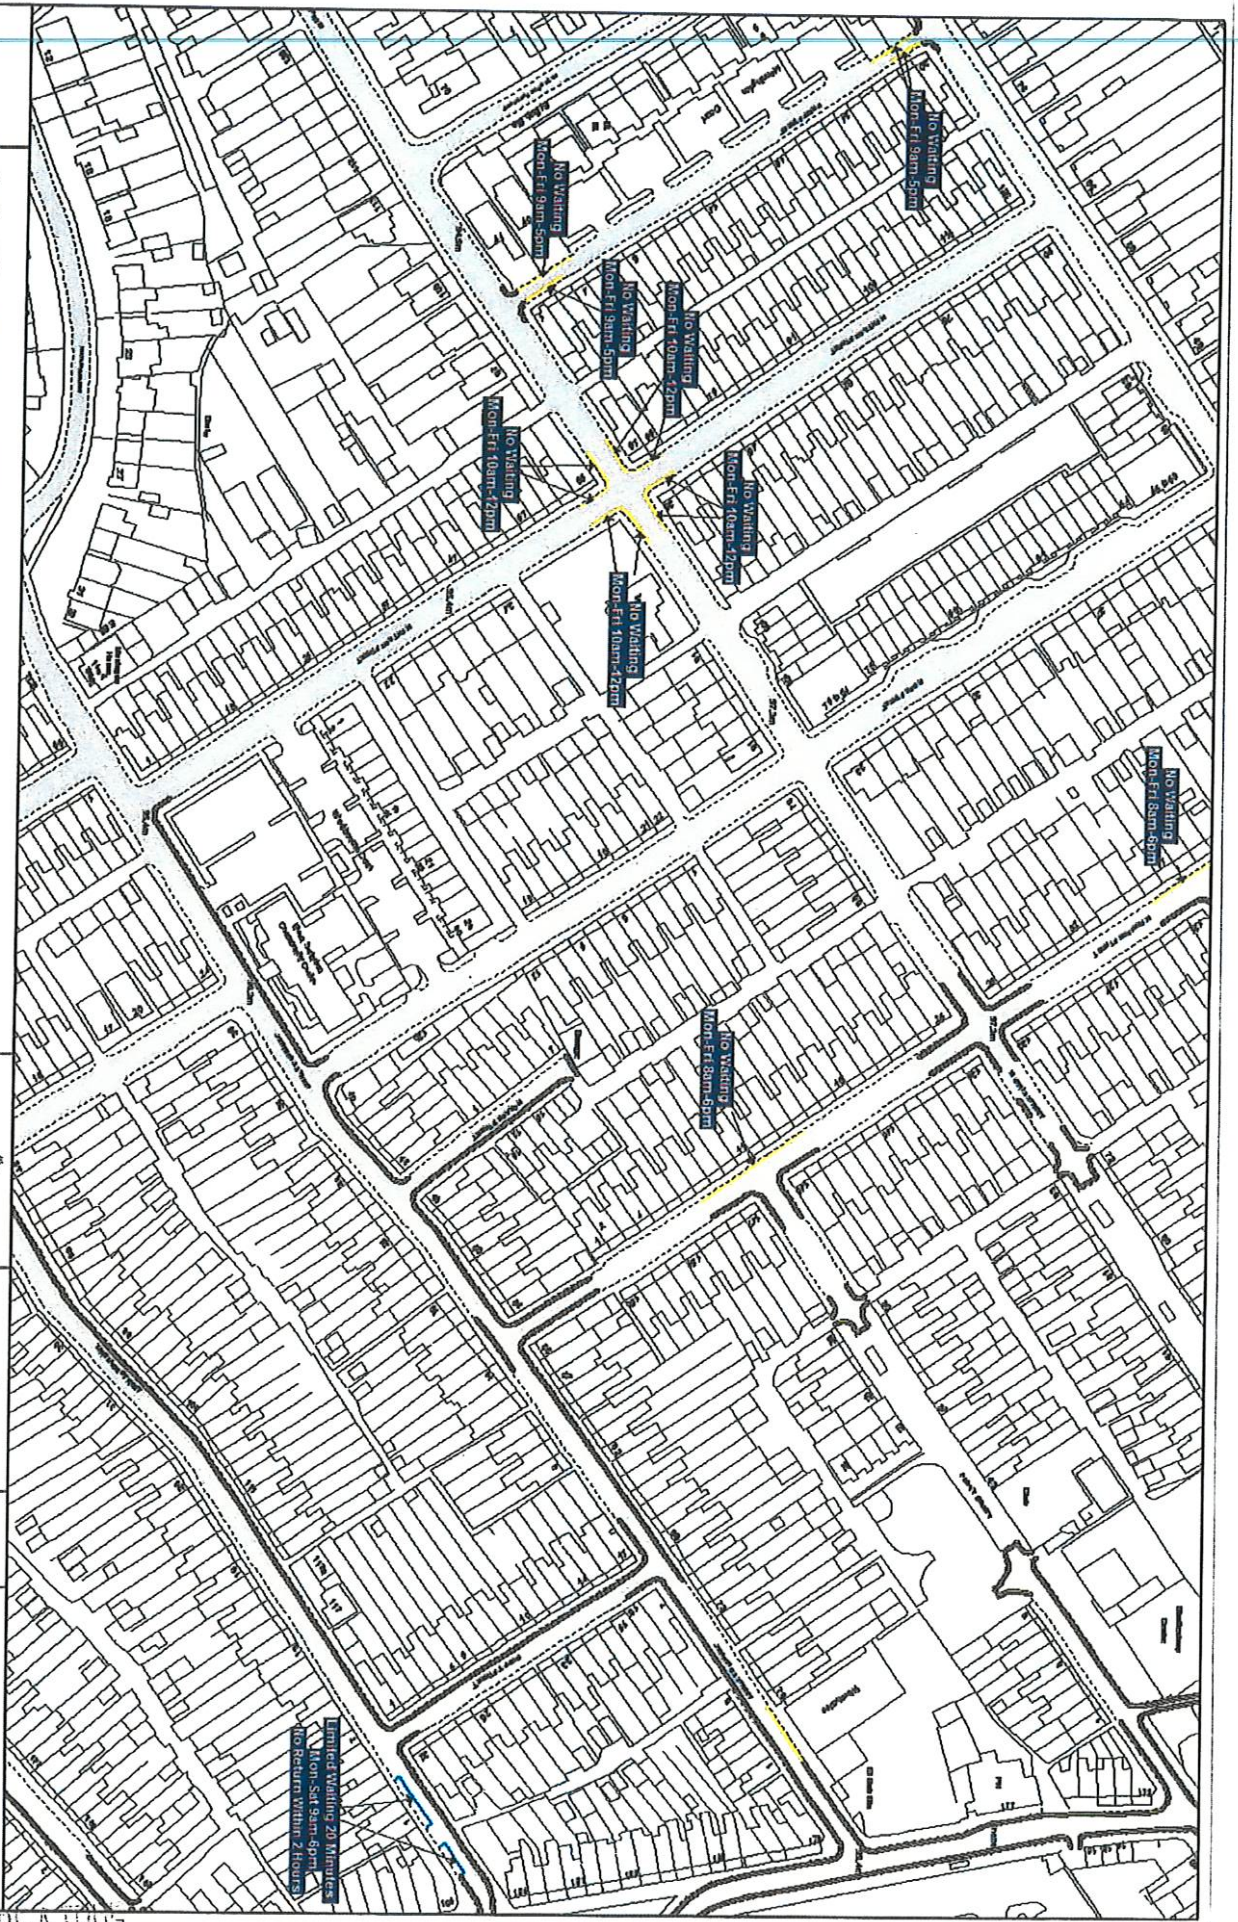

614598
HEAD OF LITIGATION
AND PERSONAL SERVICES
COPY OF THE ORIGINAL
CERTIFIED TO BE A TRUE



**Order Title: SHINDON BOROUGH COUNCIL (WAITING AND LOADING
RESTRICTIONS AND PARKING PLACES CONSOLIDATION) ORDER 2017**

NOTE: SEE NEXT SHEET FOR RESTRICTIONS DISPLAYED




SCALE 1 : 1250 @ A3

DATE 19/11/2018

WAP Title Ref: CE31

REVISION 1

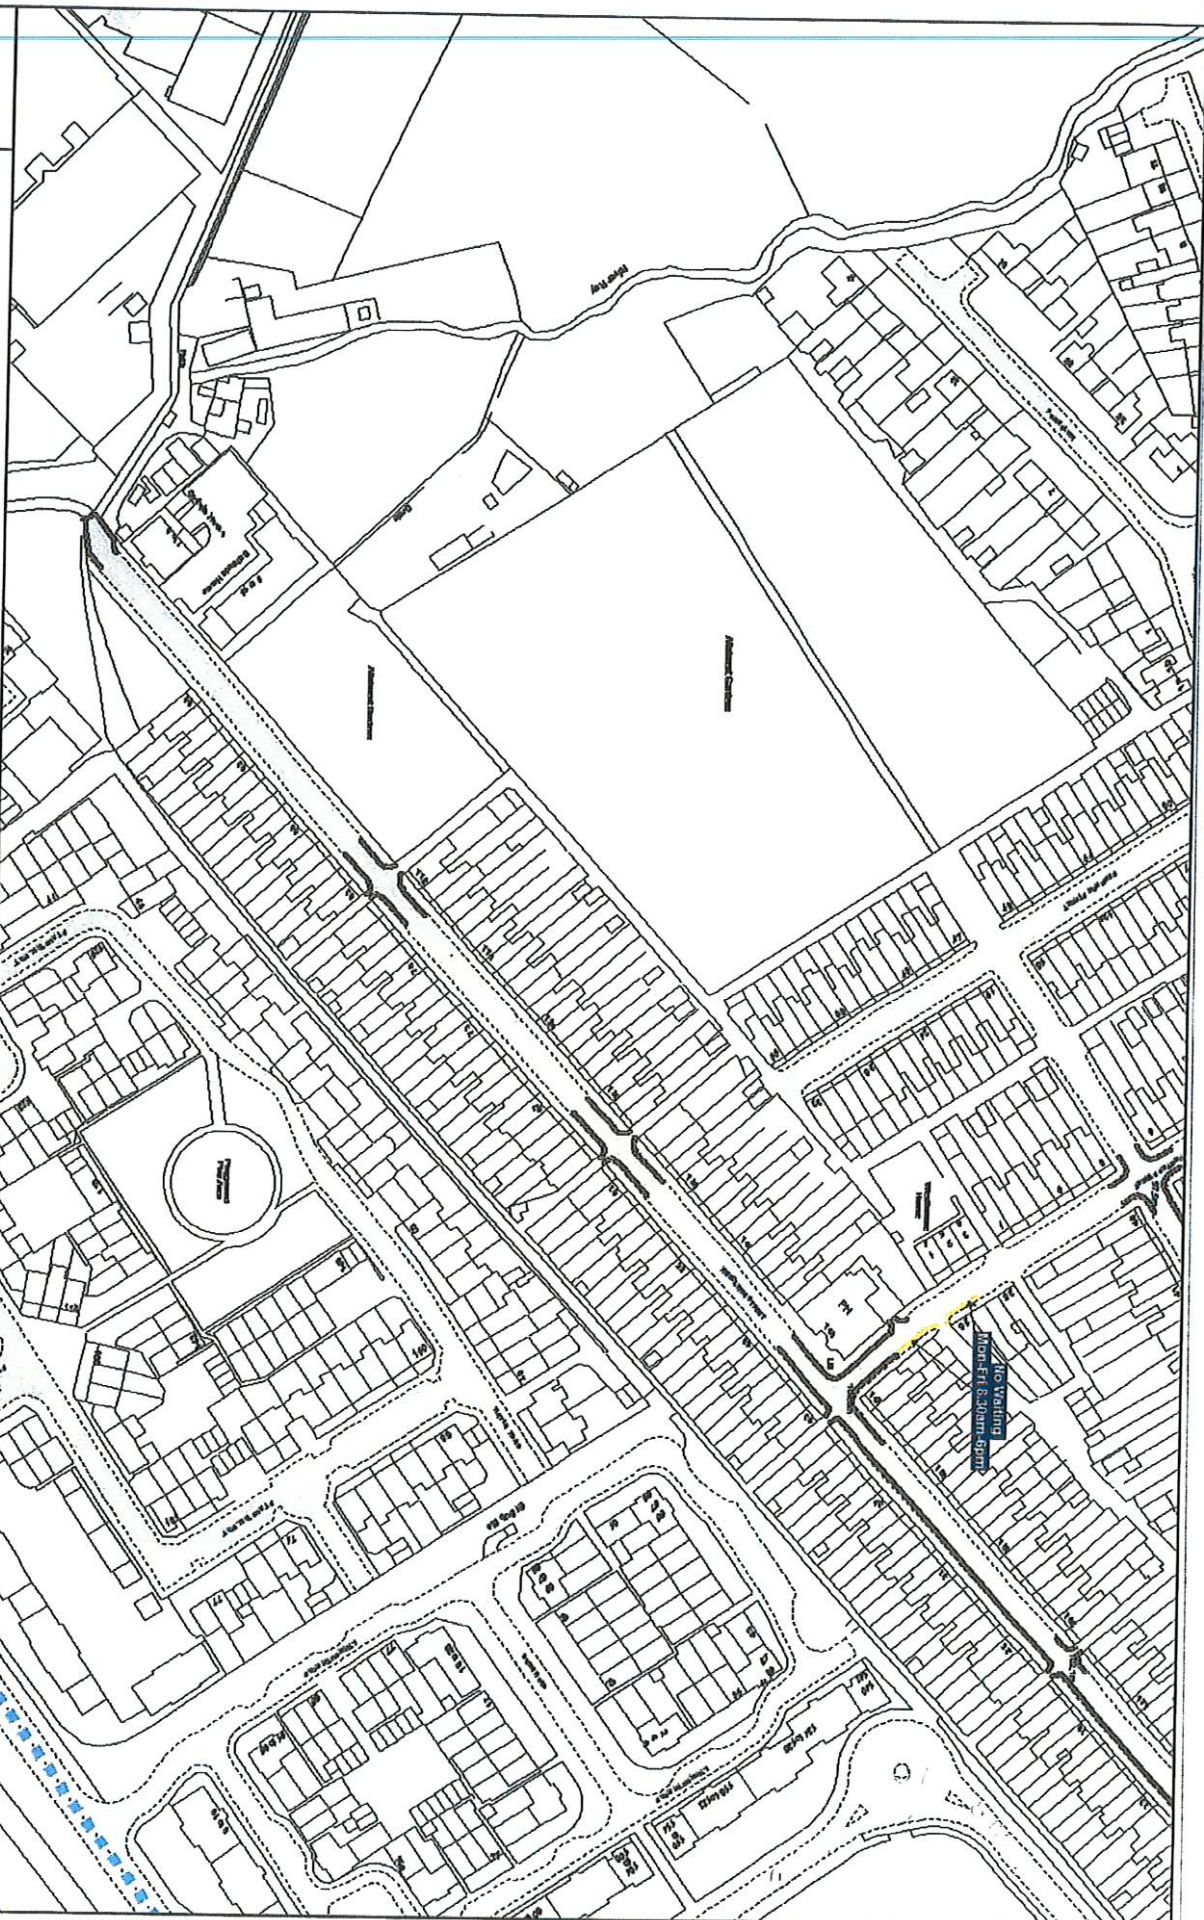

CERTIFIED TO BE A TRUE
COPY OF THE ORIGINAL

HEAD OF LITIGATION
AND PERSONAL SERVICES

617598