

**SWINDON BOROUGH COUNCIL**  
**(WAITING AND LOADING RESTRICTIONS AND PARKING PLACES**  
**CONSOLIDATION) ORDER 2017 (VARIATION NO. 25) ORDER 2019**

Swindon Borough Council in exercise of the powers conferred by Sections 1(1), 2(1) to (3), 4(2), 19, 32, 35, 45, 46, 47 and 124 of and Part IV of Schedule 9 of the Road Traffic Regulation Act 1984 (the Act of 1984), as amended and the Traffic Management Act 2004 ("the Act of 2004") and of all other enabling powers and after consultation with the Chief Officer of Police in accordance with Part III of Schedule 9 to the Act of 1984, hereby make the following Order:-

- 1 The Order shall come into operation on the 21<sup>st</sup> day of October 2019 and may be cited as the "Swindon Borough Council (Waiting and Loading Restrictions and Parking Places Consolidation) Order 2017 (Variation No. 25) Order 2019".
- 2 The Swindon Borough Council (Waiting and Loading Restrictions and Parking Places Consolidation) Order 2017 is hereby varied as follows:
  - A) By the revision of the plans marked tile reference "BY35 and BX35".
  - B) The effect of the Order is to revoke the 'no waiting at any time', on Cricklade Road (west side) between its junctions with Menham Close and Poplar Avenue.

THE COMMON SEAL of

SWINDON BOROUGH COUNCIL


was hereunto affixed on the

16<sup>th</sup> day of October 2019

in the presence of:



865975

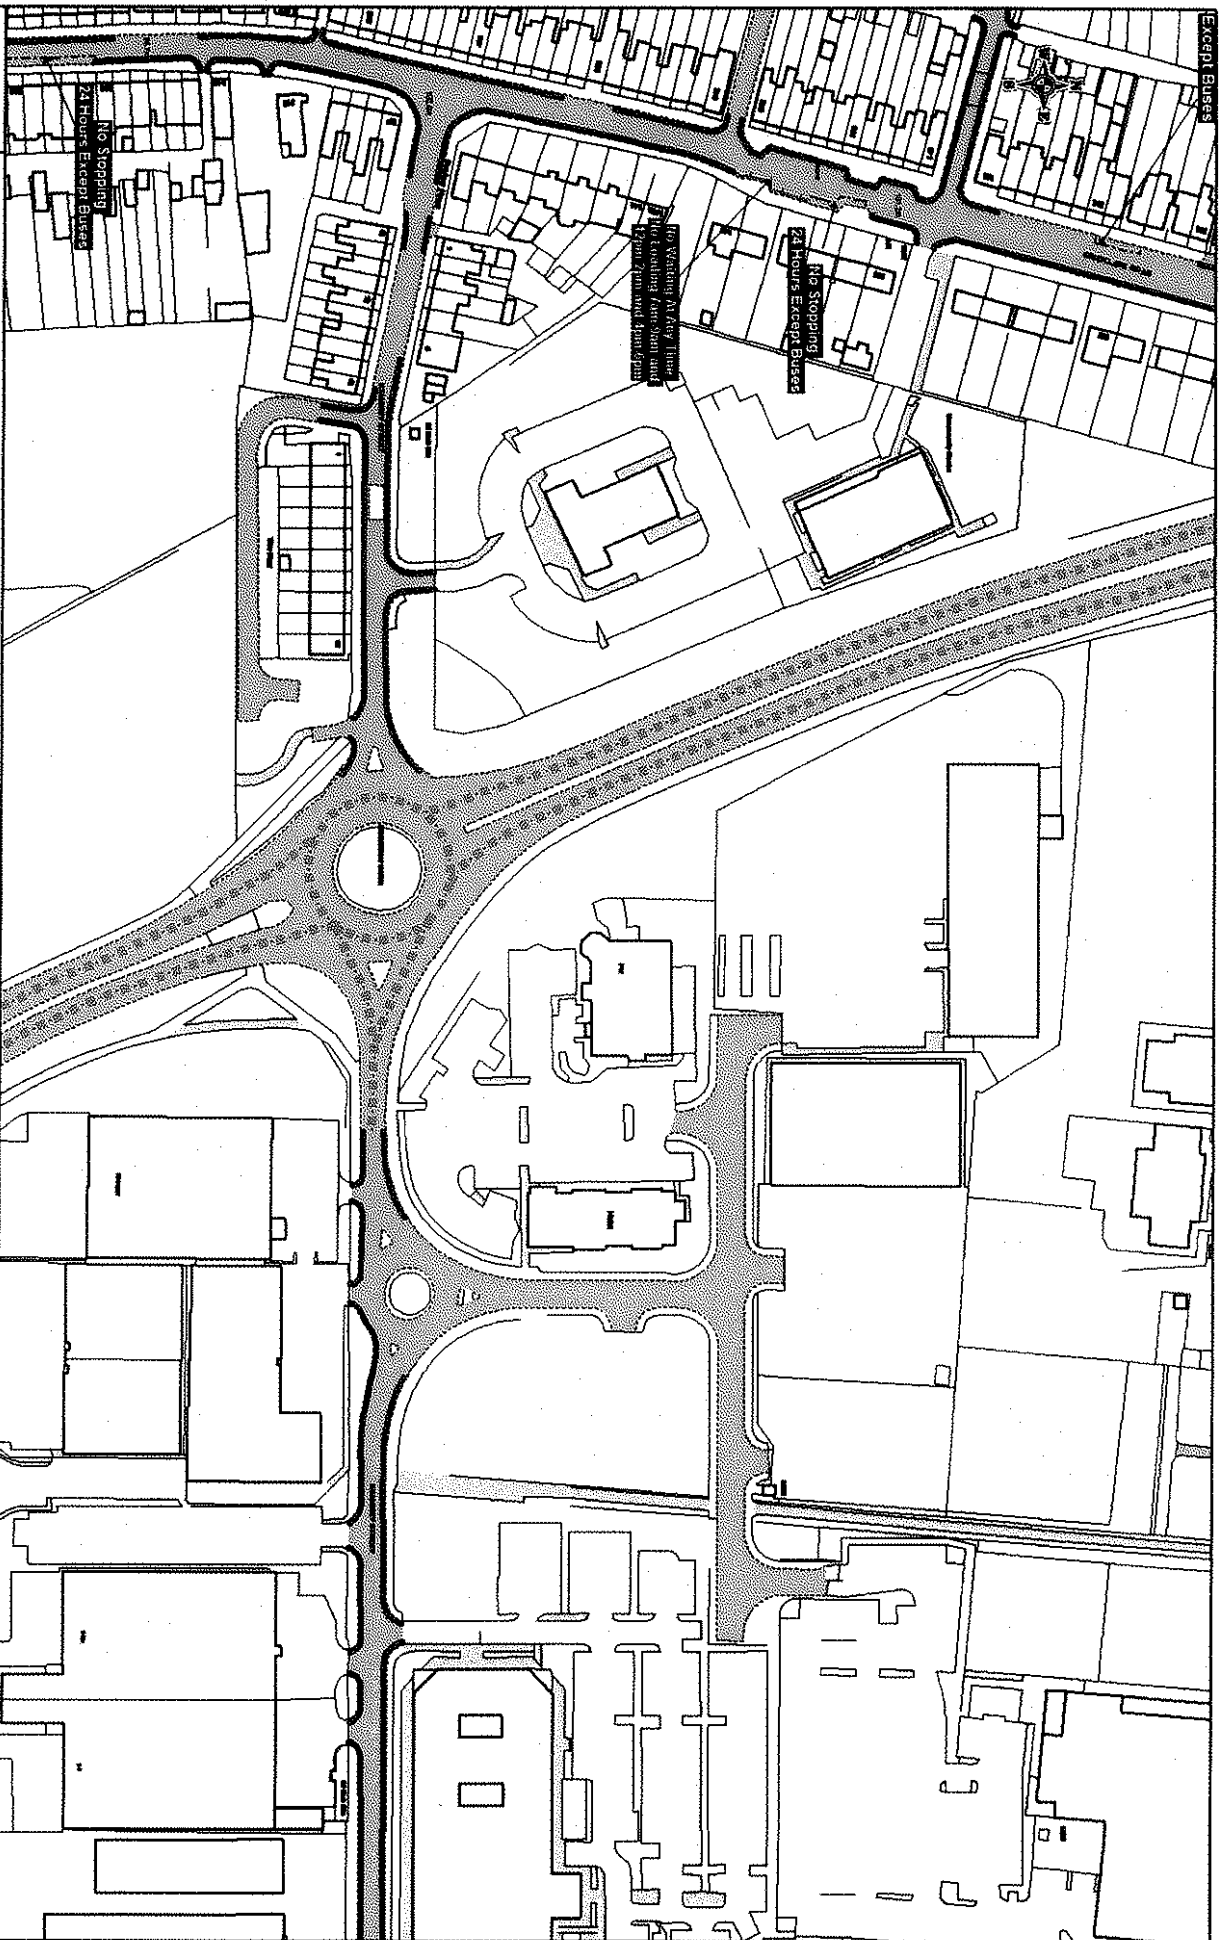

**Order Title: SWINDON BOROUGH COUNCIL (WAITING AND LOADING RESTRICTIONS AND PARKING PLACES CONSOLIDATION) ORDER 2017**

**NOTE: SEE KEY SHEET FOR RESTRICTIONS DISPLAYED**




SCALE 1 : 1250 @ A3

DATE 21/02/16

MAP Title Ref: BY35

REVISION 1

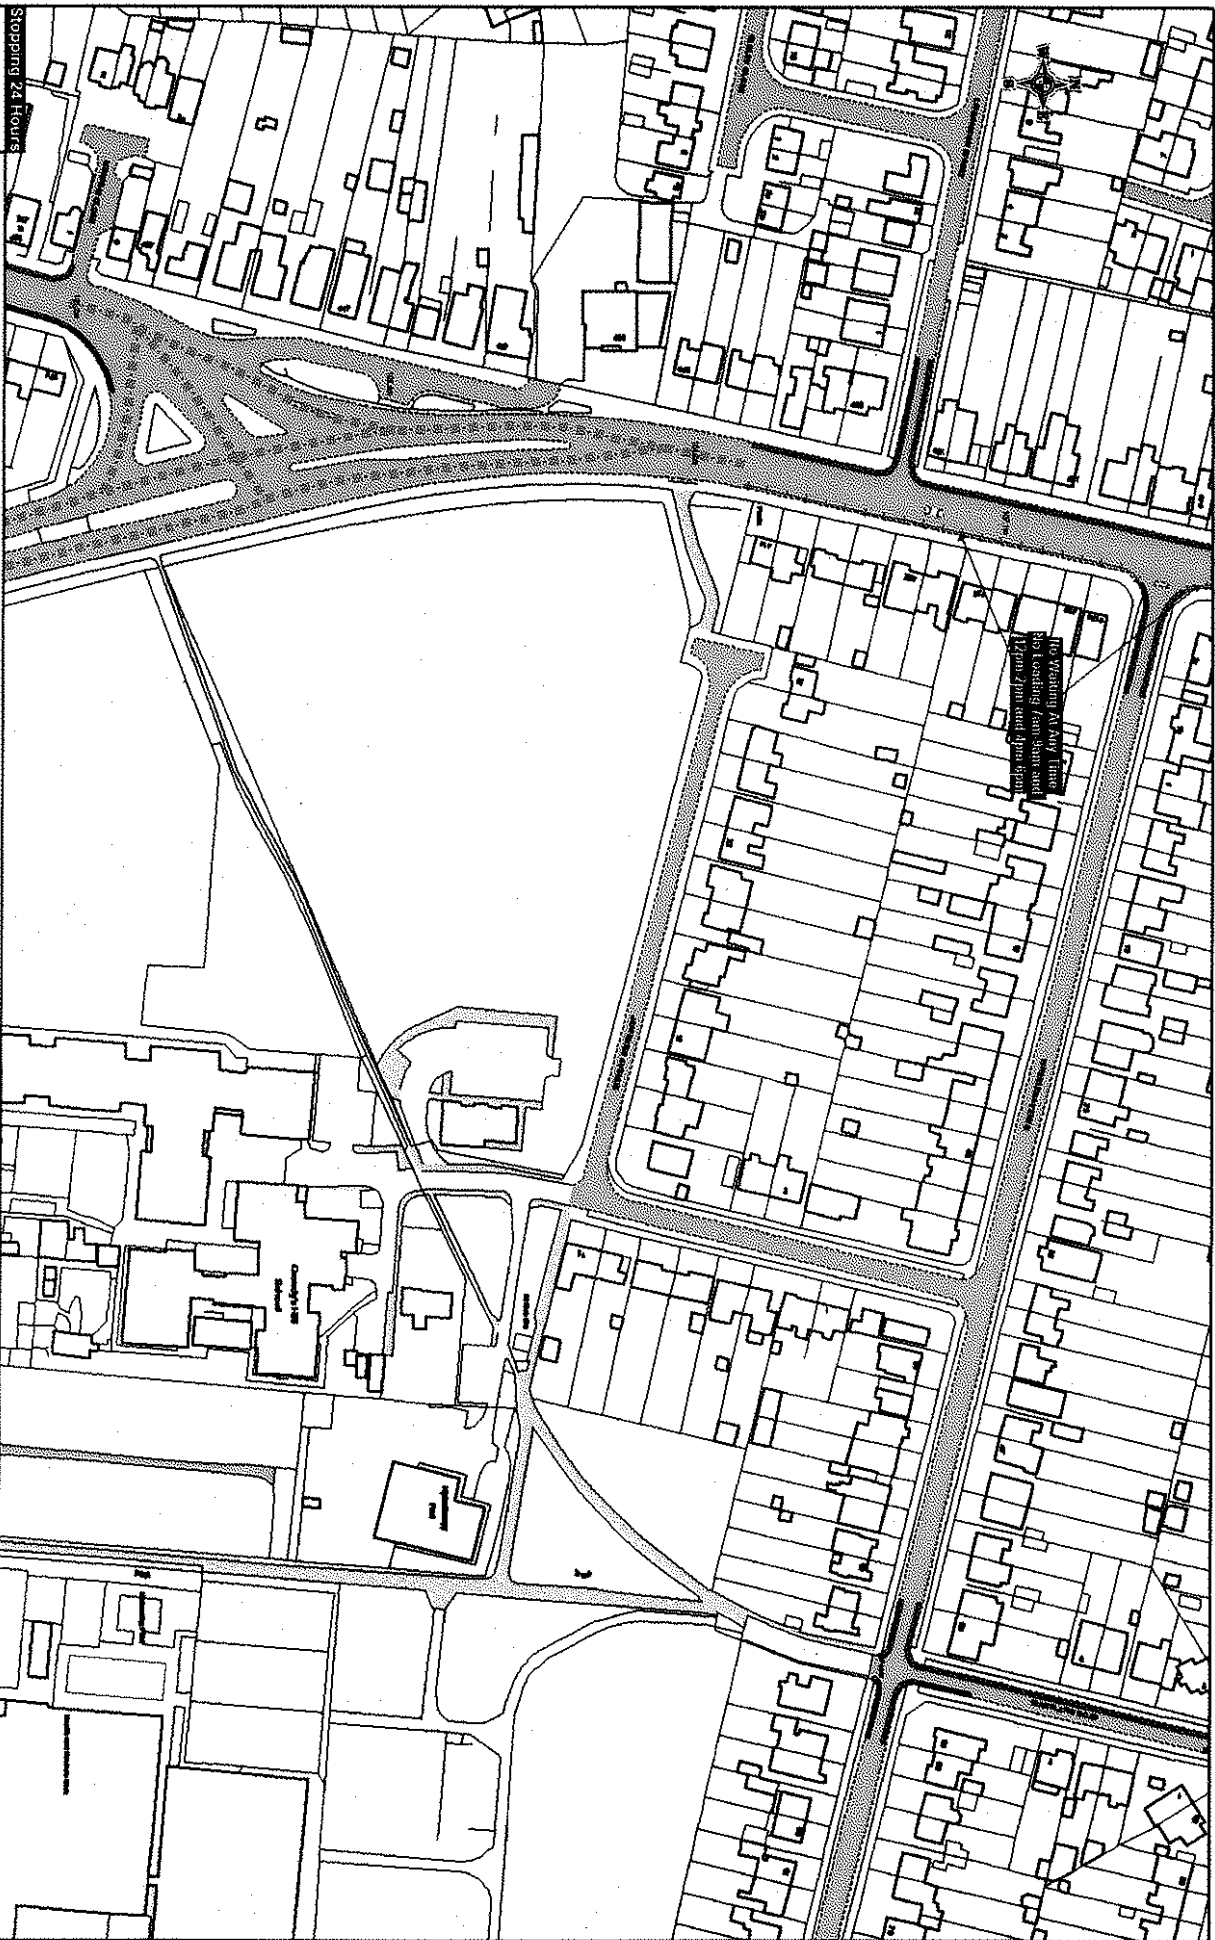

Swanton  
Borough Council

Order Title: SWANDON BOROUGH COUNCIL (WAITING AND LOADING  
RESTRICTIONS AND PARKING PLACES CONSOLIDATION) ORDER 2017

NOTE: SEE KEY SHEET FOR RESTRICTIONS DISPLAYED



SCALE 1 : 1250 @ A3  
DATE 21/02/2019  
MAP Title Ref: BX35  
REVISION 1