

**SWINDON BOROUGH COUNCIL**

**(WAITING AND LOADING RESTRICTIONS AND PARKING PLACES CONSOLIDATION  
ORDER 2017) EXPERIMENTAL ORDERS (NO. 1 and 2) 2019**

Swindon Borough Council in exercise of the powers under Sections 9 and 10 of, and Part IV of Schedule 9 to, the Road Traffic Regulation Act 1984 (the Act of 1984), as amended, and of all other enabling powers and after consultation with the Chief Officer of Police in accordance with Part III of Schedule 9 to the Act of 1984, hereby make the following Order:-

1. The Orders shall come into force on the 11 March 2019 to remain in force until the 11 September 2020 and may be cited as the Swindon Borough Council (Waiting and Loading Restrictions and Parking Places Consolidation Order 2017) Experimental Orders (No.1 and 2) 2019.
2. Whilst these Order continues in force the provisions of The Swindon Borough Council (Waiting and Loading Restrictions and Parking Places Consolidation) Order 2017 (hereafter referred to as the 2017 Consolidation Order) shall apply but are varied as follows:
  - A) The plans marked tile references CH34, CI34, CI35 and CJ34 attached to the 2017 Consolidation Order shall be suspended and replaced with the plans attached to this Order for the duration of these Orders.
  - B) The effect of the Orders is to experimentally introduce a variation of the limited waiting, no waiting at any time, resident parking bays and shared use bays within Resident Parking Zones L and N. This Order will also introduce a 'school keep clear' markings on Lethbridge Road.
3. Under Section 10(2) of the Road Traffic Regulation Act 1984, the Head of Highways and Transport or any other person authorised by him may modify or suspend the operation of these Orders or any provision of it if it appears to him essential:-
  - (a) in the interest of the expeditious, convenient and safe movement of traffic
  - (b) in the interest of providing suitable and adequate on-street parking facilities – or
  - (c) for preserving or improving the amenities of the area through which any road affected by these Orders runs.

This power shall be exercised only after consulting of the appropriate Chief Officer of Police and giving such public notice as the Secretary of State may direct.

THE COMMON SEAL of  
SWINDON BOROUGH COUNCIL

was hereunto affixed this  
27<sup>th</sup> day of February 2019  
in the presence of:

*M.P. White*

*Principal Solicitor*


865605

**CERTIFIED TO BE A TRUE  
COPY OF THE ORIGINAL**

*M.P. White*

*Principal Solicitor*



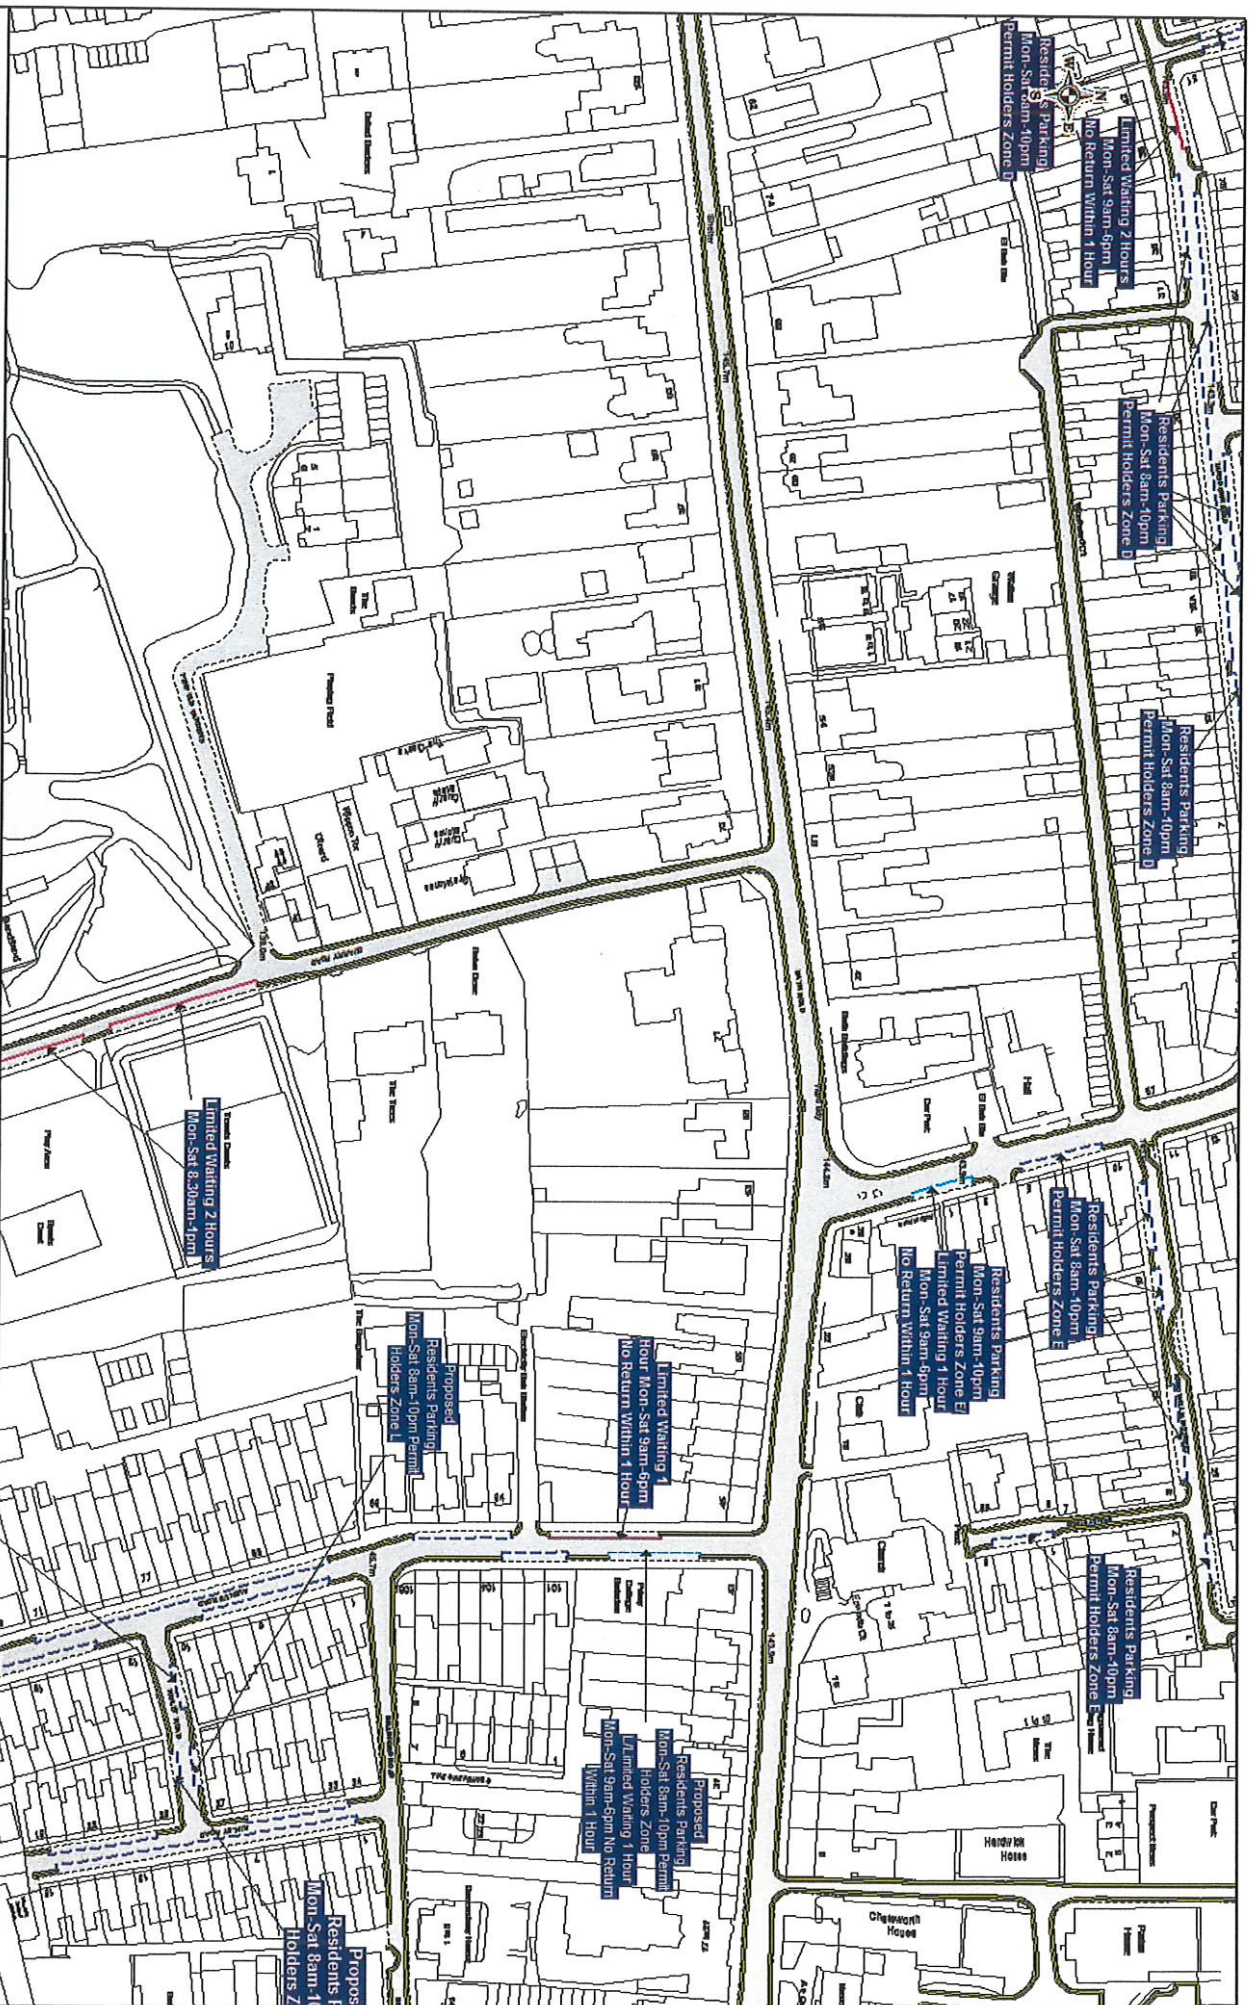

**Order Title: SWINDON BOROUGH COUNCIL (WAITING AND LOADING RESTRICTIONS AND PARKING PLACES CONSOLIDATION) ORDER 2017**

NOTE: SEE KEY SHEET FOR RESTRICTIONS DISPLAYED

CG34  
CH33 CH35  
C134



SCALE 1:1250 @ A3

DATE 11/03/2019

MAP Title Ref: CH34

REVISION 1





**Order Title: SWINDON BOROUGH COUNCIL (WAITING AND LOADING  
RESTRICTIONS AND PARKING PLACES CONSOLIDATION) ORDER 2017**

NOTE: SEE KEY SHEET FOR RESTRICTIONS DISPLAYED




SCALE 1:1250 @ A3

DATE 14/03/2019

MAP Title Ref: CH34


REVISION 2

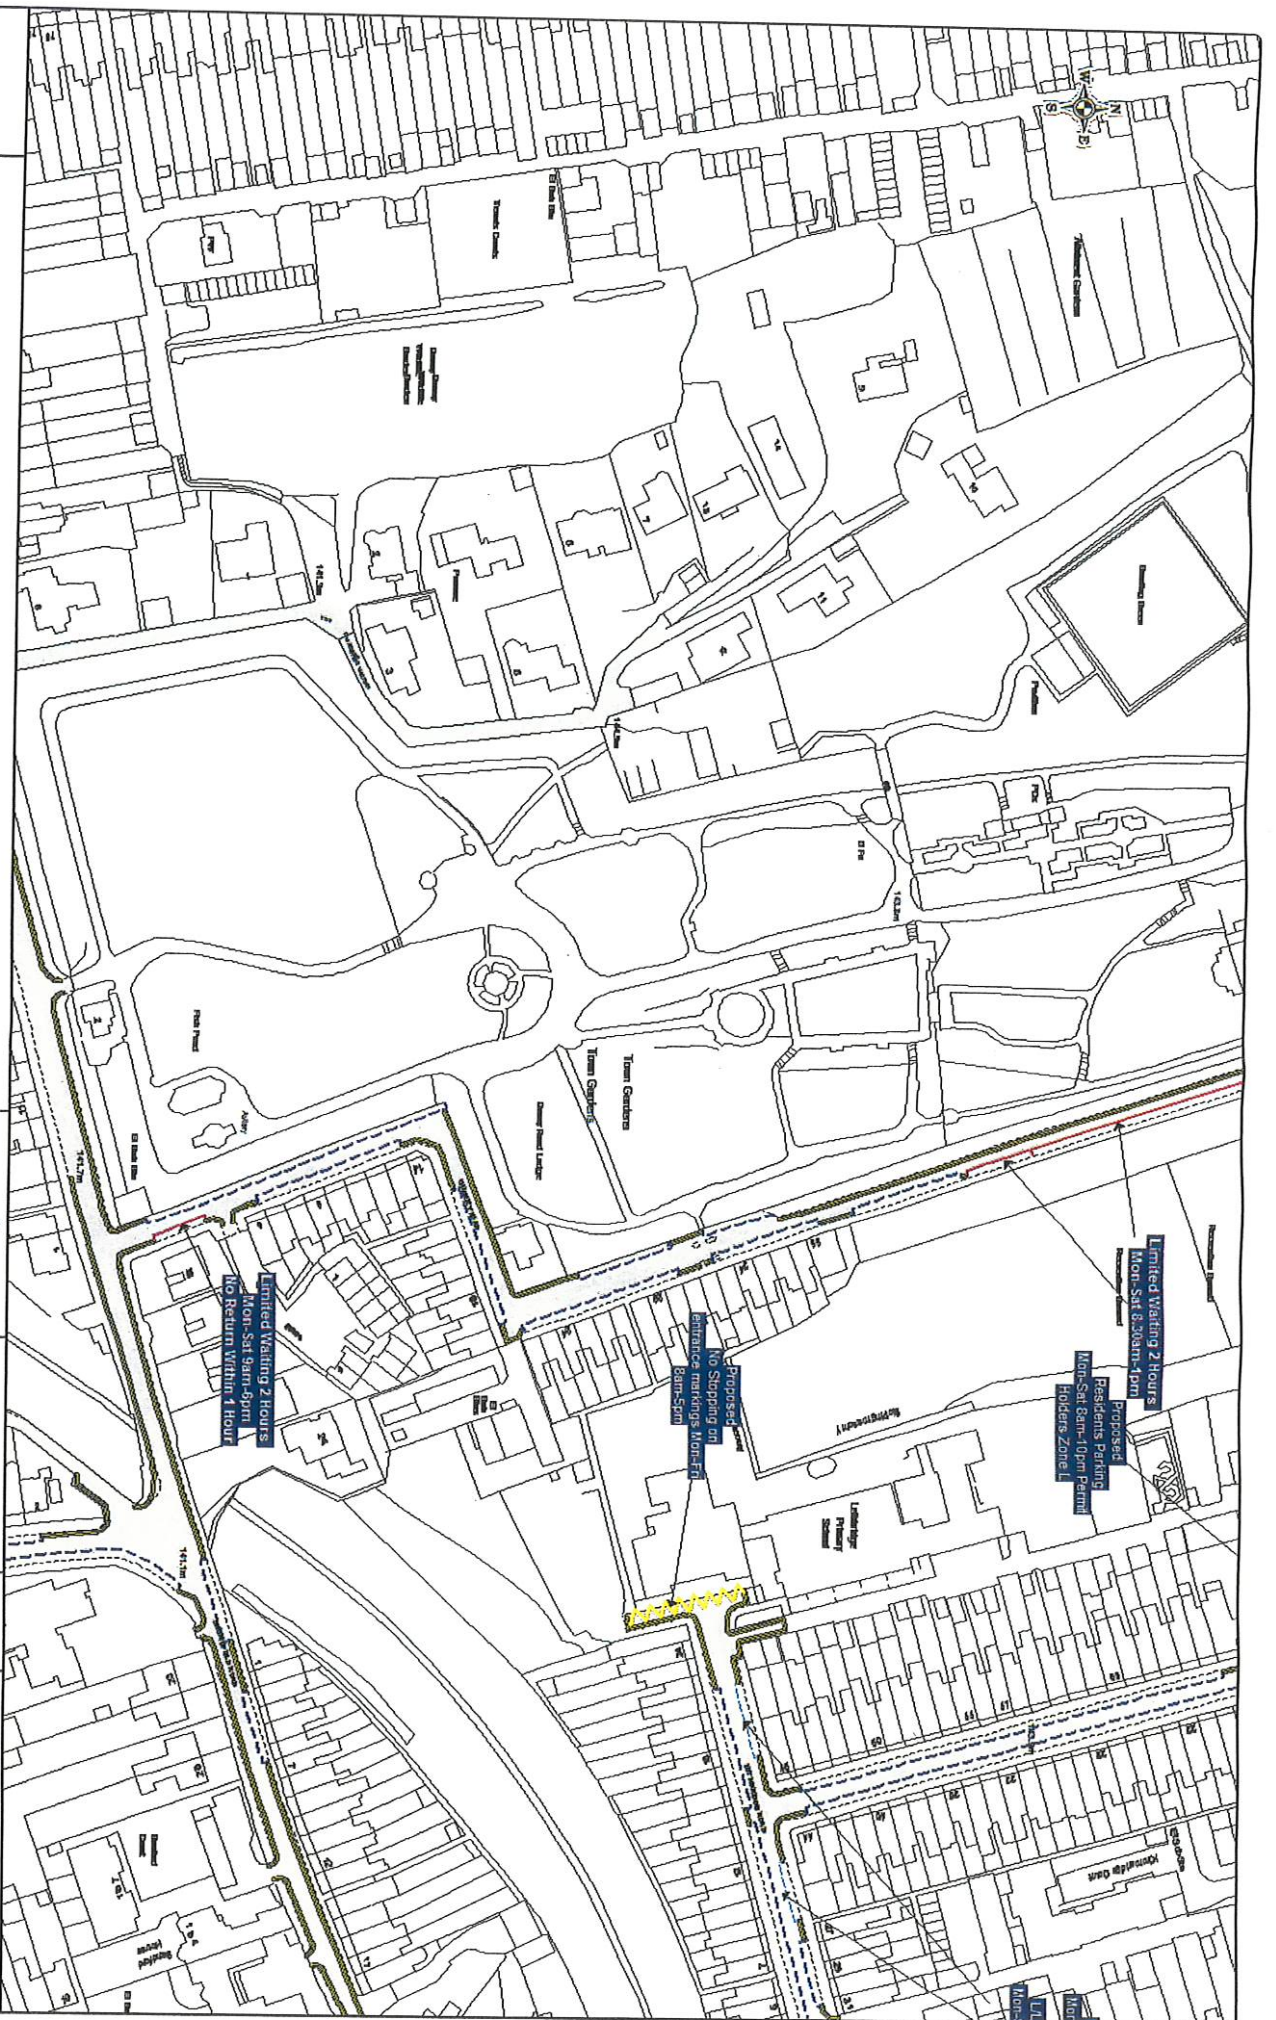








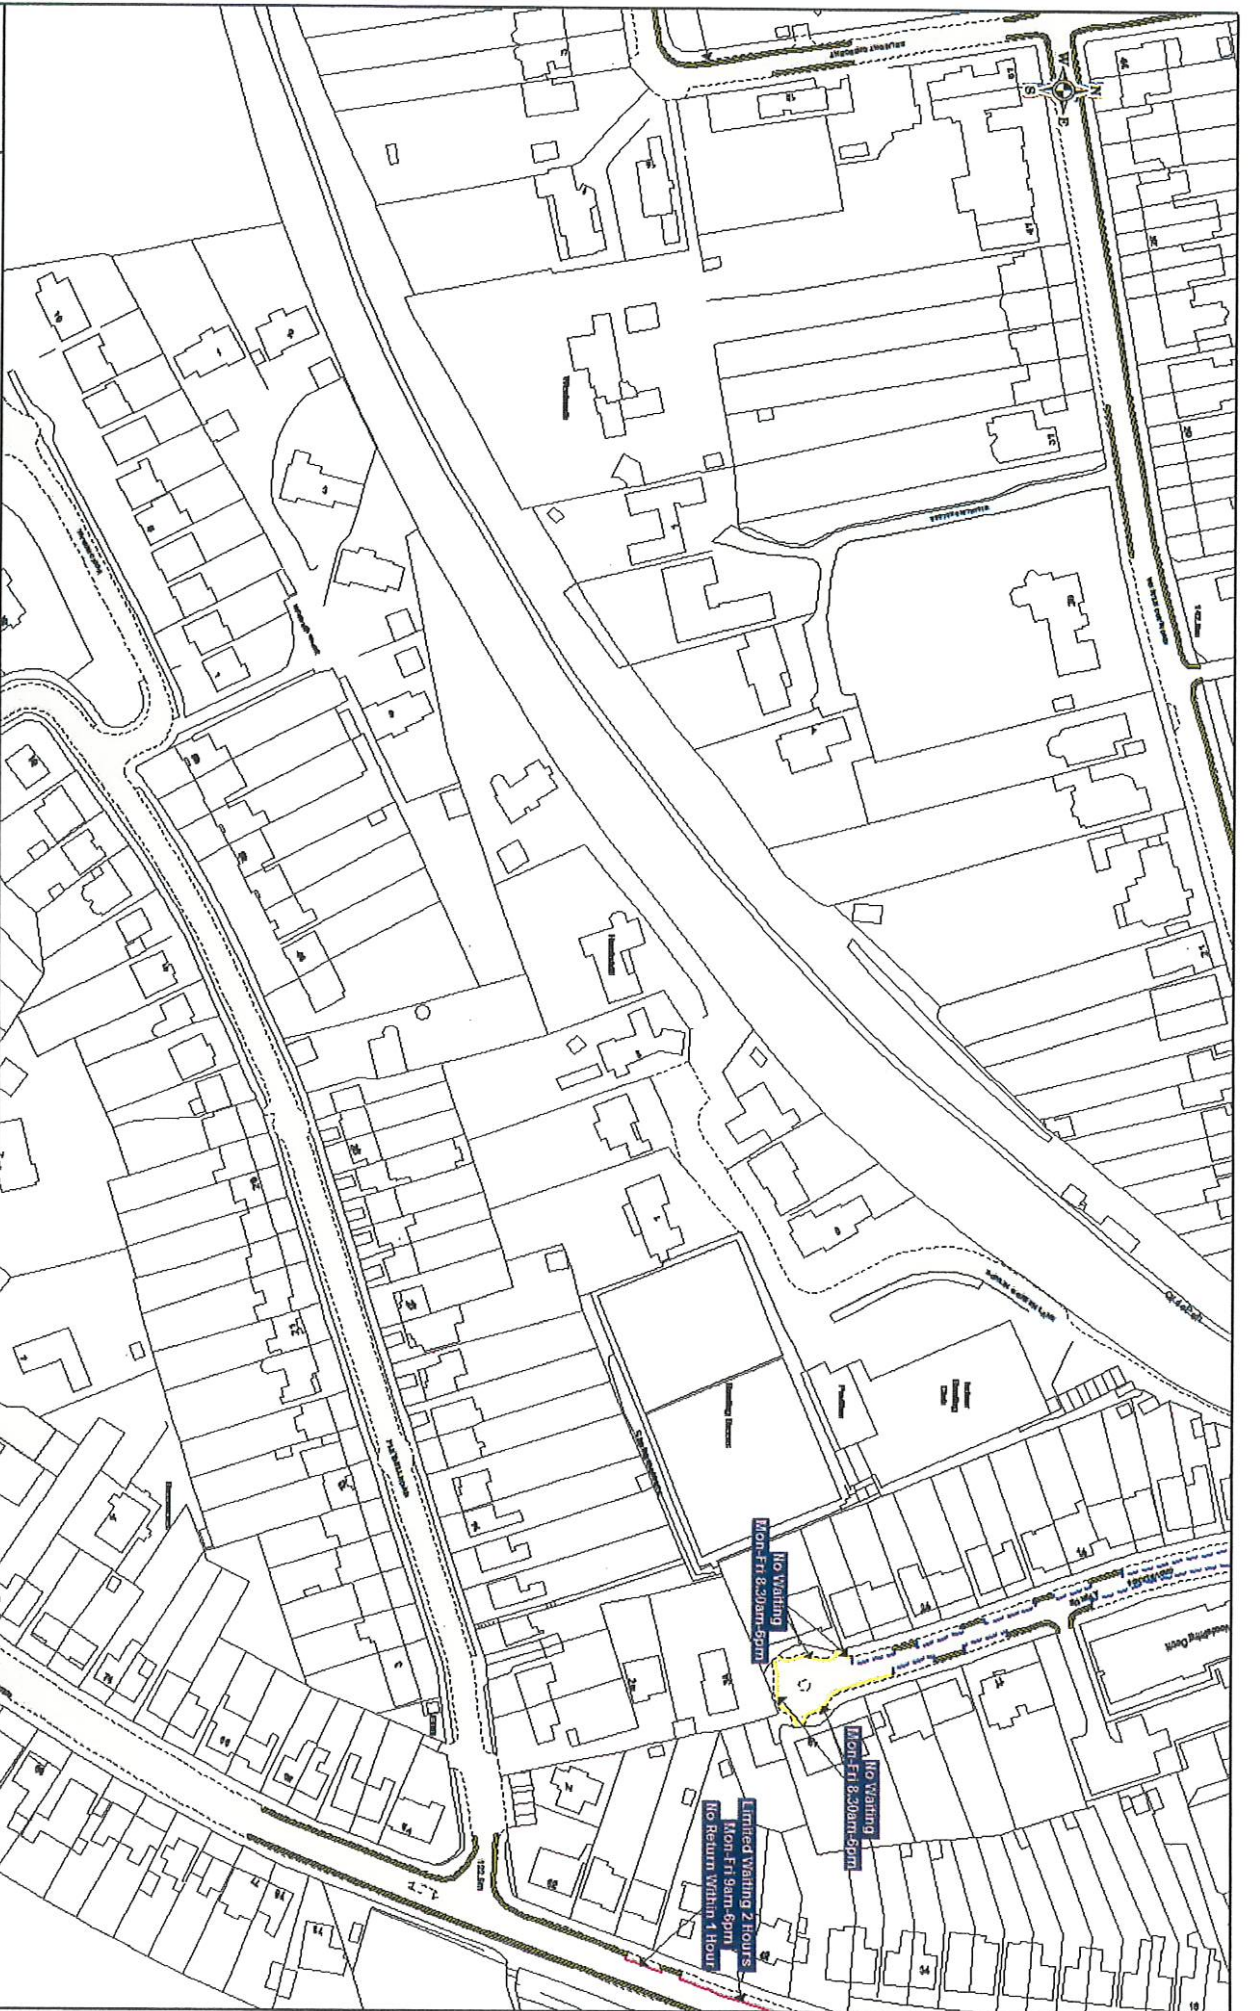

**Order Title: SWINDON BOROUGH COUNCIL (WAITING AND LOADING RESTRICTIONS AND PARKING PLACES CONSOLIDATION) ORDER 2017**

NOTE: SEE KEY SHEET FOR RESTRICTIONS DISPLAYED

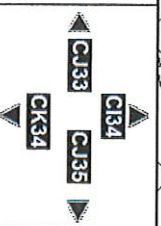

SCALE	1 : 1250 @ A3
DATE	14/03/2019
DRAWN	The Ref: C134
REVISION	1