

**SWINDON BOROUGH COUNCIL**  
**(WAITING AND LOADING RESTRICTIONS AND PARKING PLACES**  
**CONSOLIDATION) ORDER 2017 (VARIATION NO. 13) ORDER 2019**

Swindon Borough Council in exercise of the powers conferred by Sections 1(1), 2(1) to (3), 4(2), 19, 32, 35, 45, 46, 47 and 124 of and Part IV of Schedule 9 of the Road Traffic Regulation Act 1984 (the Act of 1984), as amended and the Traffic Management Act 2004 ("the Act of 2004" ) and of all other enabling powers and after consultation with the Chief Officer of Police in accordance with Part III of Schedule 9 to the Act of 1984, hereby make the following Order:-

- 1 The Order shall come into operation on the 26<sup>th</sup> day of August 2019 and may be cited as the "Swindon Borough Council (Waiting and Loading Restrictions and Parking Places Consolidation) Order 2017 (Variation No. 13) Order 2019".
- 2 The Swindon Borough Council (Waiting and Loading Restrictions and Parking Places Consolidation) Order 2017 is hereby varied as follows:
  - A) By the revision of the plans marked tile reference "CC40 and CC39".
  - B) The effect of the Order is to revoke the 'no waiting and no loading at any time' restriction and replace with 'School Keep Clear' markings where stopping is prohibited Mon- Fri 8am to 5pm on Nyland Road, introduce 'no waiting at any time' restriction on the north side of Nyland Road and at the junctions with Purbeck Close and Radley Close.

865 887

THE COMMON SEAL of

SWINDON BOROUGH COUNCIL


was hereunto affixed on the

21<sup>st</sup> day of August 2019

in the presence of:

*J. Meash*  
*Solicitor*  
*(litigation)*



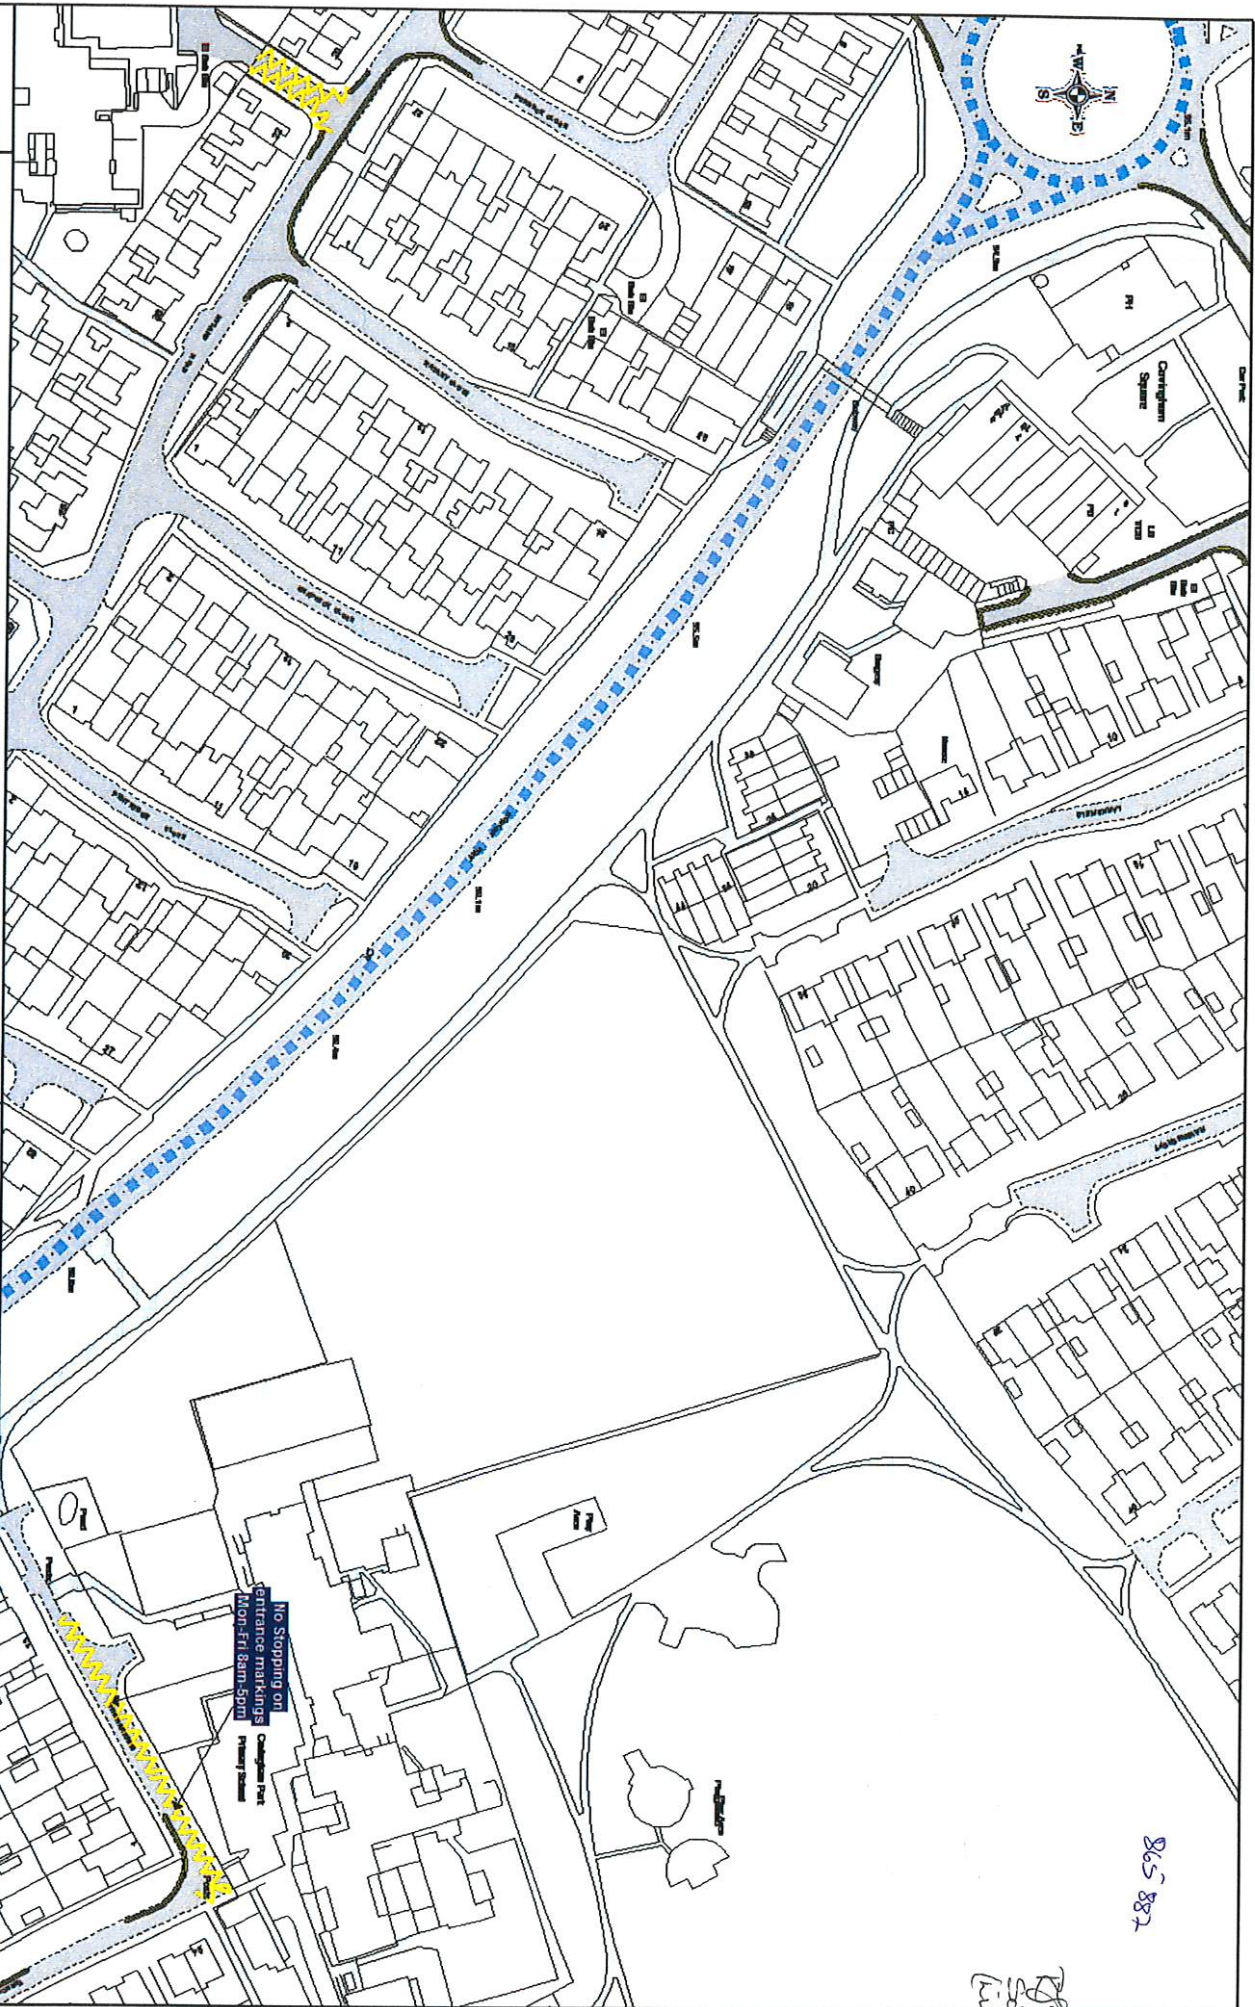

865 882

28/08/2019  
Solicitor  
(integrated)



# Order Title: SWINDON BOROUGH COUNCIL (WAITING AND LOADING RESTRICTIONS AND PARKING PLACES CONSOLIDATION) ORDER 2017

NOTE: SEE KEY SHEET FOR RESTRICTIONS DISPLAYED




SCALE 1 : 1250 @ A3

DATE 26/08/2019

MAP Title Ref: CC40

REVISION 1



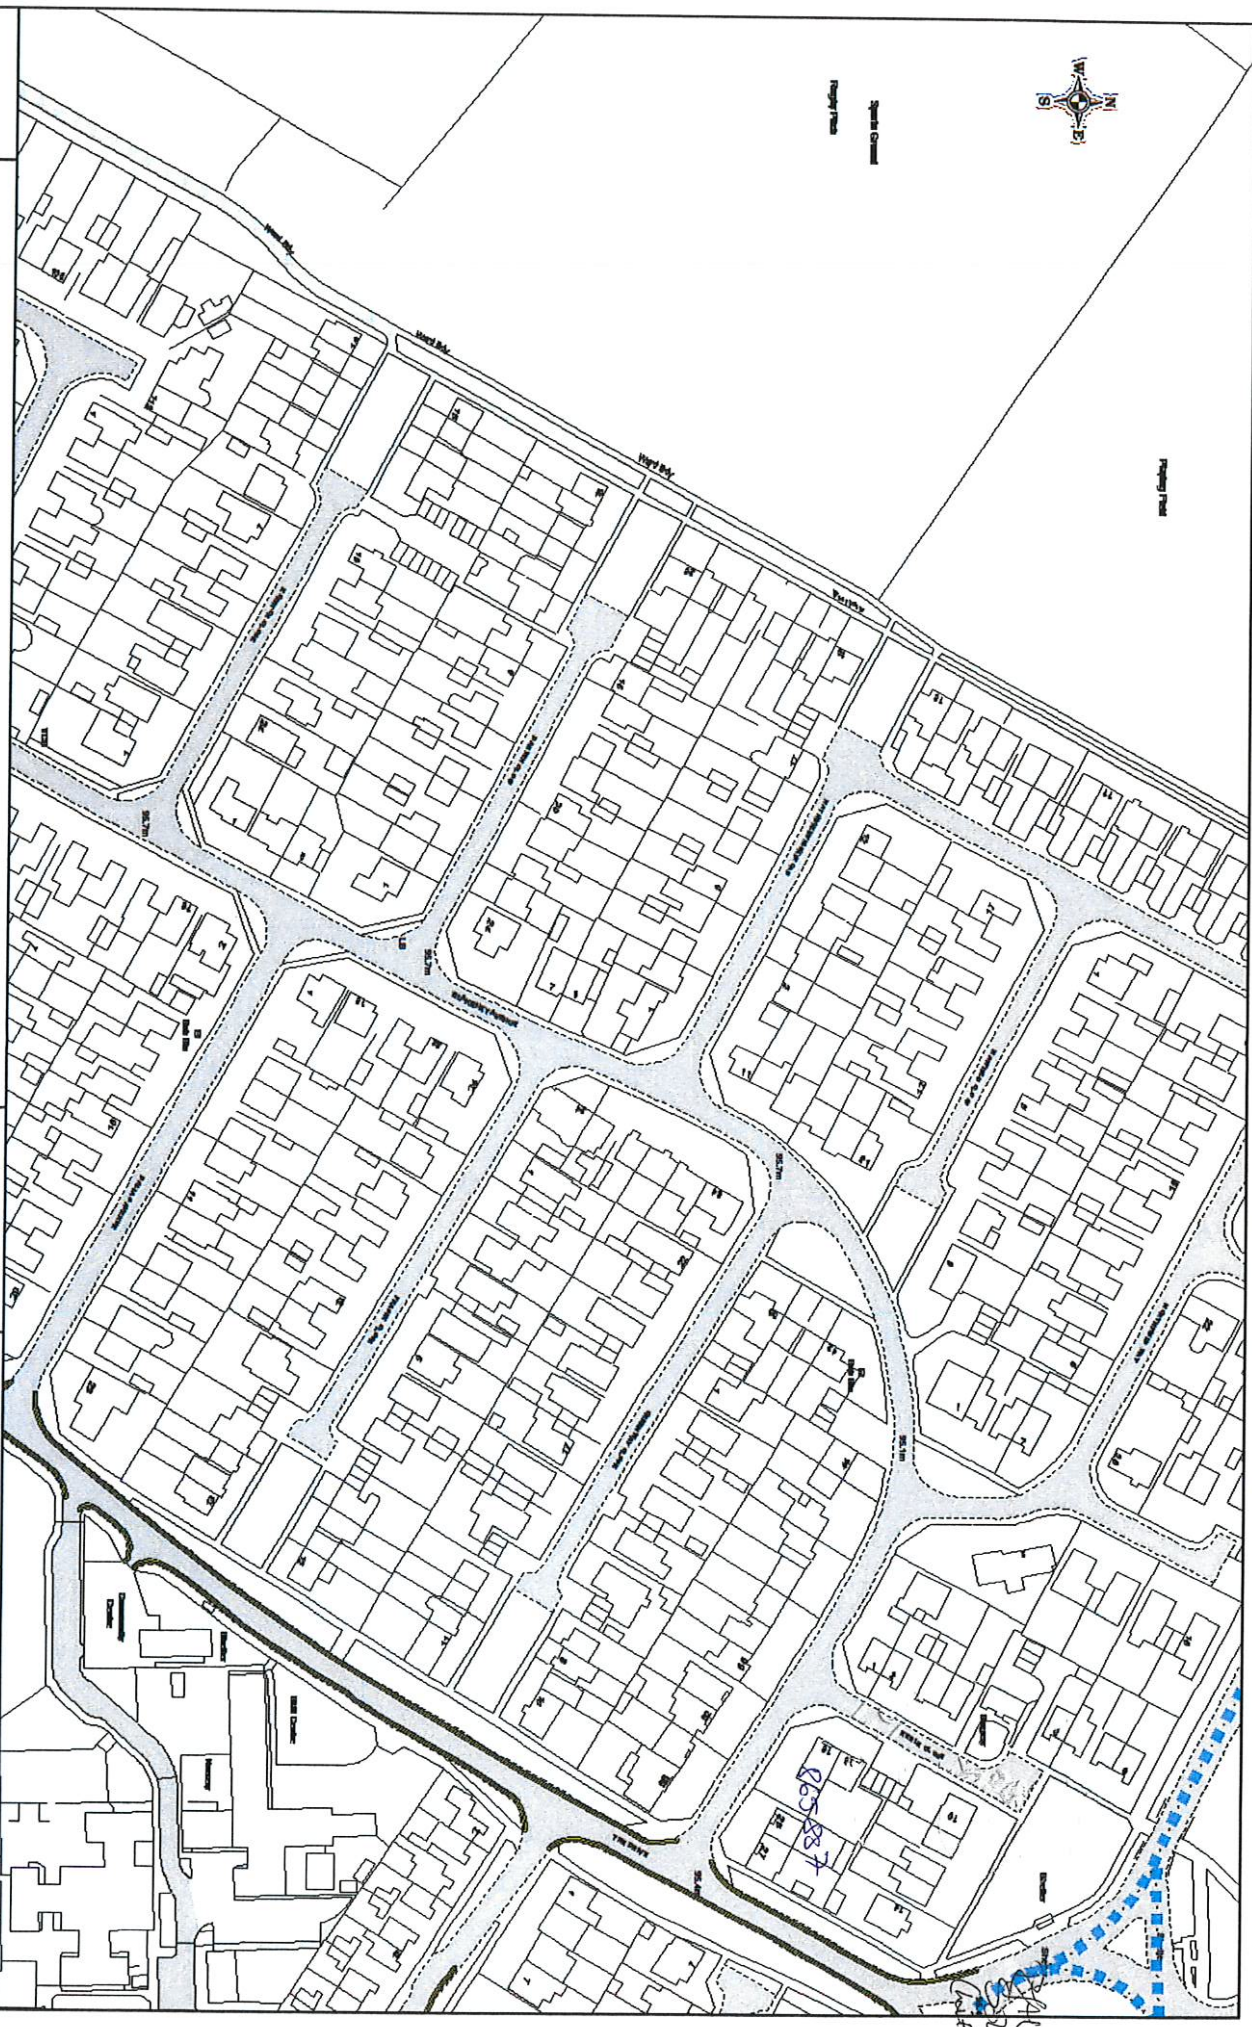

*Alastair  
Richter  
(navigation)*



**Order Title: SMINDON BOROUGH COUNCIL (WAITING AND LOADING  
RESTRICTIONS AND PARKING PLACES CONSOLIDATION) ORDER 2017**

NOTE: SEE KEY SHEET FOR RESTRICTIONS DISPLAYED



SCALE 1 : 1250 @ A3

DATE 26/09/2019

MAP Title Ref: CC39

REVISION 1