


TAMESIDE METROPOLITAN BOROUGH COUNCIL

**THE TAMESIDE METROPOLITAN BOROUGH
(VALLEY ROAD, HATTERSLEY)
(ONE-WAY TRAFFIC) ORDER 2005**

THE TAMESIDE METROPOLITAN BOROUGH COUNCIL in exercise of its powers under Sections 1(1), 2(1) and 2(2) of the Road Traffic Regulation Act 1984 ("the Act") and of all other enabling powers and after consultation with the Chief Officer of Police in accordance with Part III of Schedule 9 to the Act hereby makes the following Order:-

1. Save as provided in Article 2, no person shall, except upon the direction or with the permission of a police constable in uniform or a traffic warden, cause or permit any vehicle to proceed in any of the lengths of roads specified in Column 1 of the Schedule to this Order in a direction other than that specified in Column 2 of that Schedule.
2. Nothing in Article 1 of this Order shall apply to the driving of any vehicle being used for Ambulance, Fire Brigade or Police purposes if the observance of any provision of this Order would hinder the use of the vehicle for the purpose on which it is being used on that occasion.
3. This Order will come into operation on the 18th. day of June 2005 and may be cited as "THE TAMESIDE METROPOLITAN BOROUGH (VALLEY ROAD, HATTERSLEY) (ONE-WAY TRAFFIC) ORDER 2005".

THE COMMON SEAL OF TAMESIDE
METROPOLITAN BOROUGH COUNCIL
was hereunto affixed on the 1st. day of June 2005
in the presence of

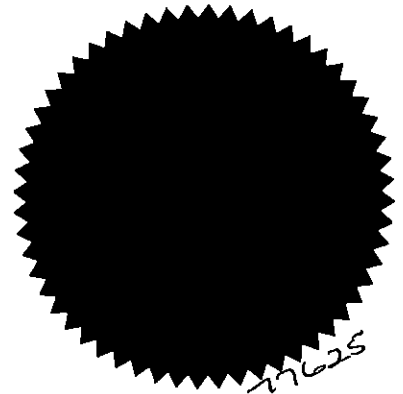


Borough Solicitor

SCHEDULE


Column 1

VALLEY ROAD,
from its easterly junction
with Clough End Road to
its westerly junction with
Clough End Road

Column 2

in a southerly, westerly
and northerly direction

2025

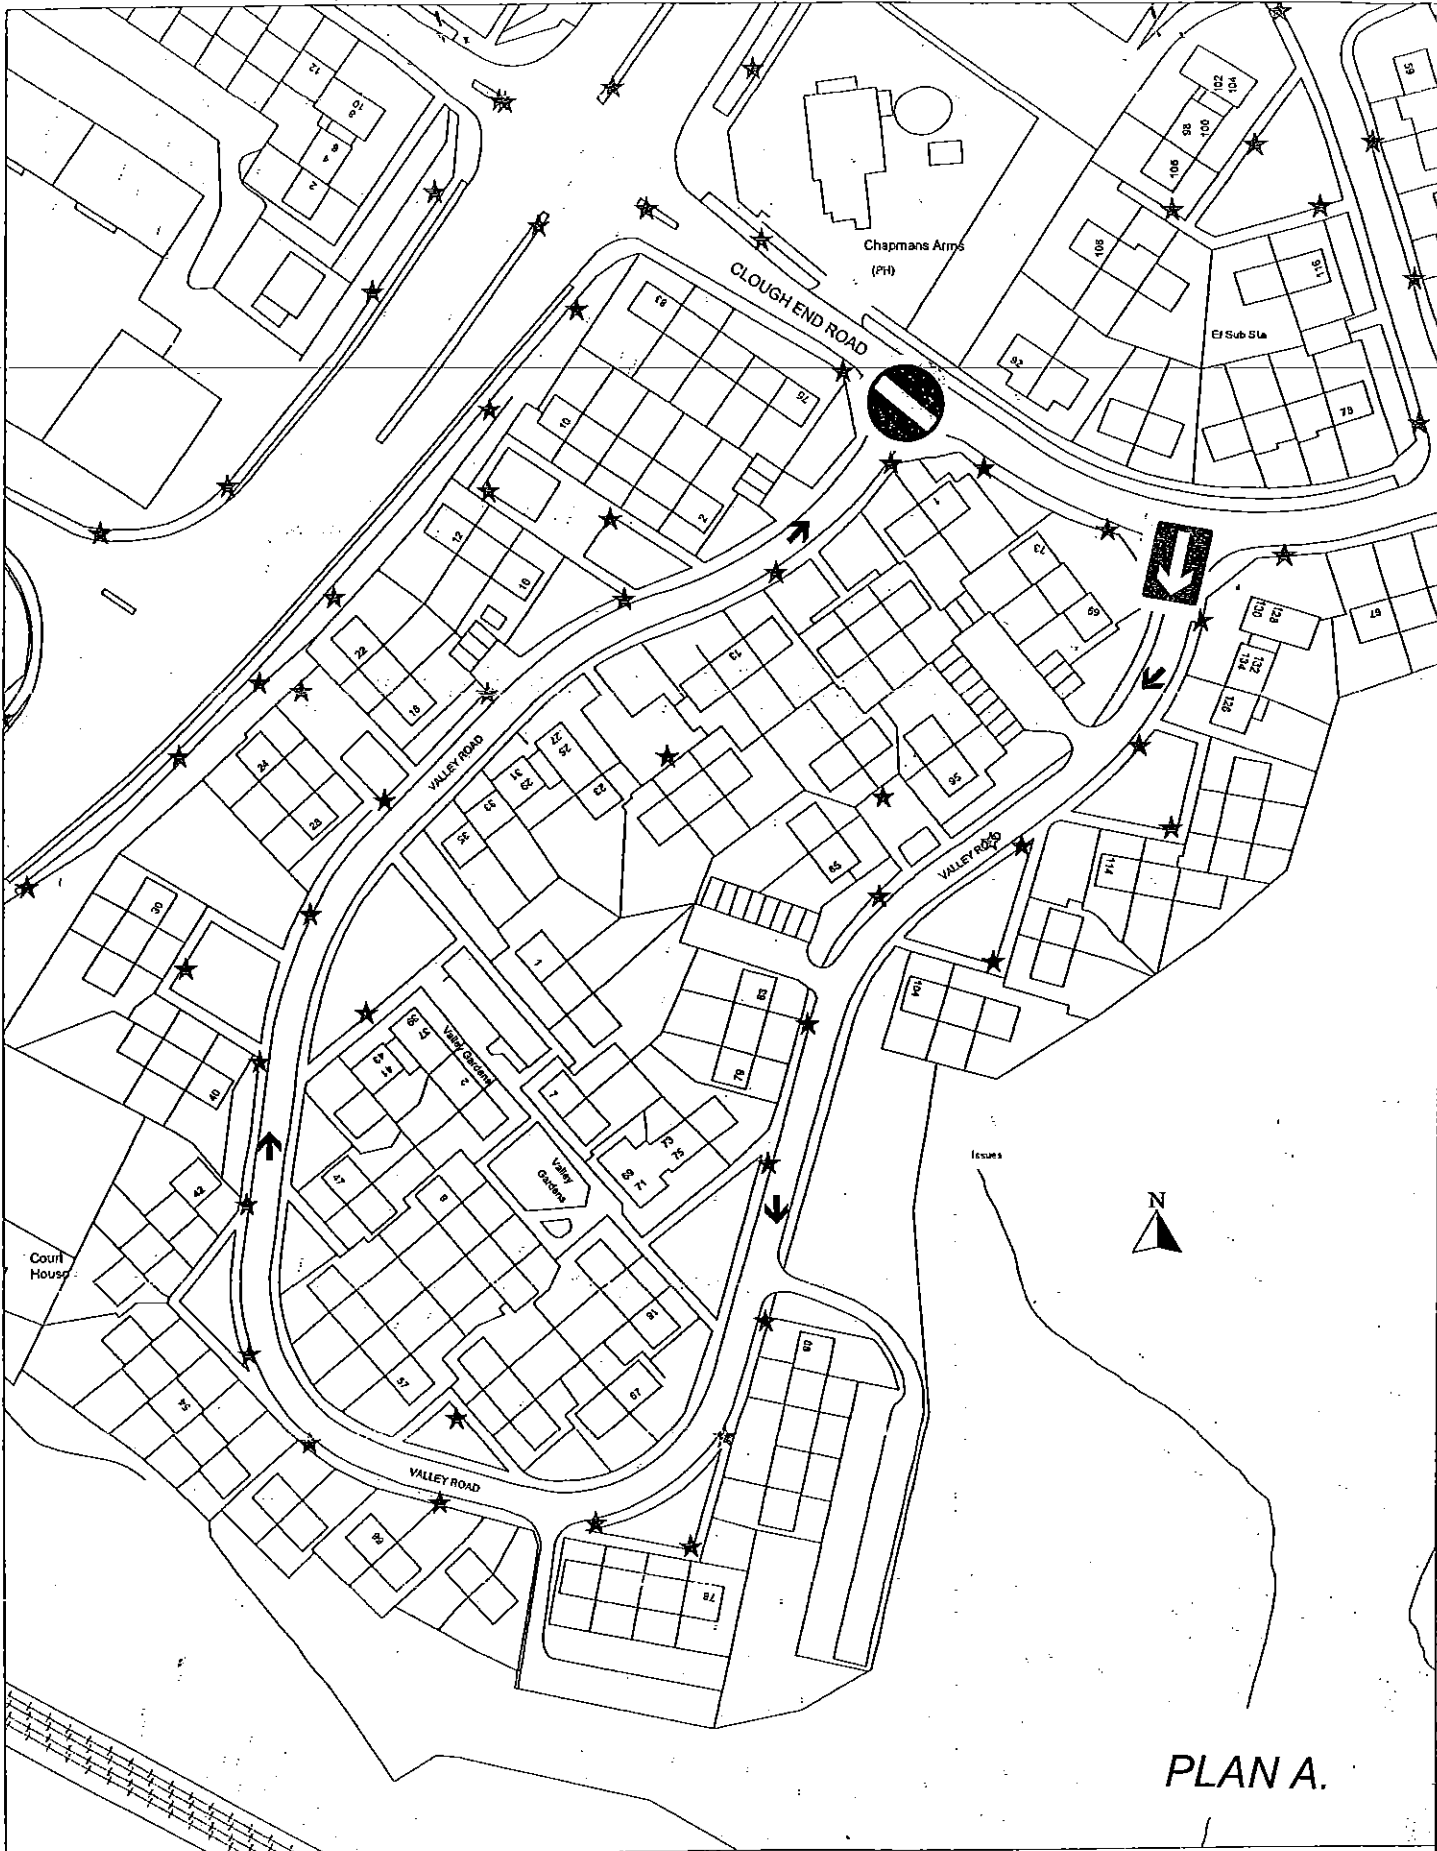

PLAN A.

VALLEY ROAD. HATTERSLEY. PROPOSED ONE-WAY TRAFFIC

Engineering Service
 Tameside MBC
 Council Offices
 Wellington Road, Ashton-Under-Lyne
 Tameside, OL6 6DL

Drawn By : AHS

Date : 25/3/2004

Scale: 1/1000

Report : T/11/8704/R/02

SEALING NUMBER..... 77625

Issue No: 3

(To be completed by Sealing Officer)

Issue Date: 1.4.98

TAMESIDE LEGAL SERVICES



SEALING AUTHORITY

I certify that this document should be sealed under the following authority:- *(Delete as necessary)*

1. Resolution of LOUGHBOROUGH & WATTSLEY DA Committee on 03/03/05.

OR

2. ~~Delegated Power exercised by
on~~

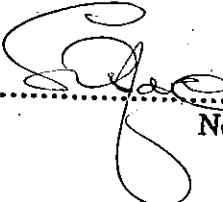Signed  Nominated Officer 

Dated 27.05.05