

TAMESIDE METROPOLITAN BOROUGH COUNCIL

**THE TAMESIDE METROPOLITAN BOROUGH
(MOTTRAM ROAD (A57), LONGDENDALE)
(RESTRICTION OF WAITING OF GOODS VEHICLES) ORDER 2006**

THE TAMESIDE METROPOLITAN BOROUGH COUNCIL in exercise of its powers under Sections 1(1), 2(1), 2(2) and 4(2) of the Road Traffic Regulation Act 1984 ("the Act") and of all other enabling powers and after consultation with the Chief Officer of Police in accordance with Part III of Schedule 9 to the Act hereby makes the following Order:-

1. (1) In this Order:-

"goods vehicle" has the same meaning as in Section 192 of the Road Traffic Act 1988.

"maximum gross weight" has the same meaning as in Regulation 4 of the Traffic Signs Regulations and General Directions 2002

(2) except where otherwise stated, any reference in this Order to a numbered Article or Schedule is a reference to the Article or Schedule bearing that number in this Order.

2. Save as provided in Article 3 to this Order no person shall except upon the direction or with the permission of a police constable in uniform or a traffic warden, cause or permit any goods vehicle which exceeds 5 tonnes maximum gross weight to wait between the hours of Midnight to 7.00am and 7.00pm to Midnight on Monday to Saturday inclusive or at any time on a Sunday, on the sides of lengths of road specified in the Schedule to this Order:-

3. (1) Nothing in Article 2 shall render it unlawful to cause or permit any vehicle to wait on the sides of lengths of roads referred to therein for so long as may be necessary to enable:-

(a) persons to board or alight from a vehicle;

(b) the vehicle, if it cannot conveniently be used for such purpose in any other road, to be used in connection with any of the following operations, namely:-

(i) building, industrial or demolition operations;

(ii) the removal of any obstruction to traffic;

(iii) the maintenance, improvement or reconstruction of the said sides of lengths of roads; or

(iv) the laying, erection, alteration or repair in, or the land adjacent to, the sides of lengths of roads of any sewer or of any main,

1025


pipe or apparatus for the supply of gas, water or electricity or any telecommunications apparatus as defined in the Telecommunications Act 1984.

- (c) the vehicle, if it cannot conveniently be used for such purpose in any other road, to be used in the service of a local authority or any other Authority in the pursuance of statutory powers or duties;
 - (d) the vehicle, to be used for the purpose of delivering or collecting postal packets as defined in the Postal Services Act 2000, or
 - (e) the vehicle to be used for Fire Brigade, Ambulance or Police purposes.
- (2) Nothing in Articles 2 to this Order shall render it unlawful to cause or permit any vehicle to wait for so long as may be necessary for the purpose of enabling goods to be loaded onto or unloaded from the vehicle on the sides of lengths of roads specified in the Schedule to this Order, at any time.

3. The prohibitions and restrictions imposed by this Order shall be in addition to and not in derogation from any restrictions or requirement imposed by any regulations made or having effect as if made under the said Act of 1984 or by or under any other enactment.

The Order shall come into operation on the 1st.day of July 2006 and may be cited as "**THE TAMESIDE METROPOLITAN BOROUGH (MOTTRAM ROAD (A57) LONGDENDALE.) (RESTRICTION OF WAITING OF GOODS VEHICLES) ORDER 2006**".

THE COMMON SEAL OF TAMESIDE
METROPOLITAN BOROUGH COUNCIL
was hereunto affixed on the 22nd. day of June 2006
in the presence of

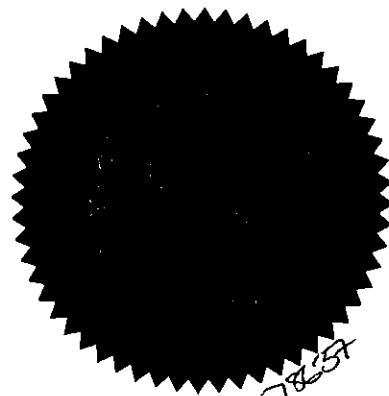


Borough Solicitor


SCHEDULE

MOTTRAM ROAD (A57)
(north side layby)

from a point 13 metres east of the westerly kerbline of Melyncourt Drive to a point 98 metres east of that point.

(south side layby)

from a point 14 metres west of the projected westerly kerbline of Melyncourt Drive to a point 75 metres east of that point.

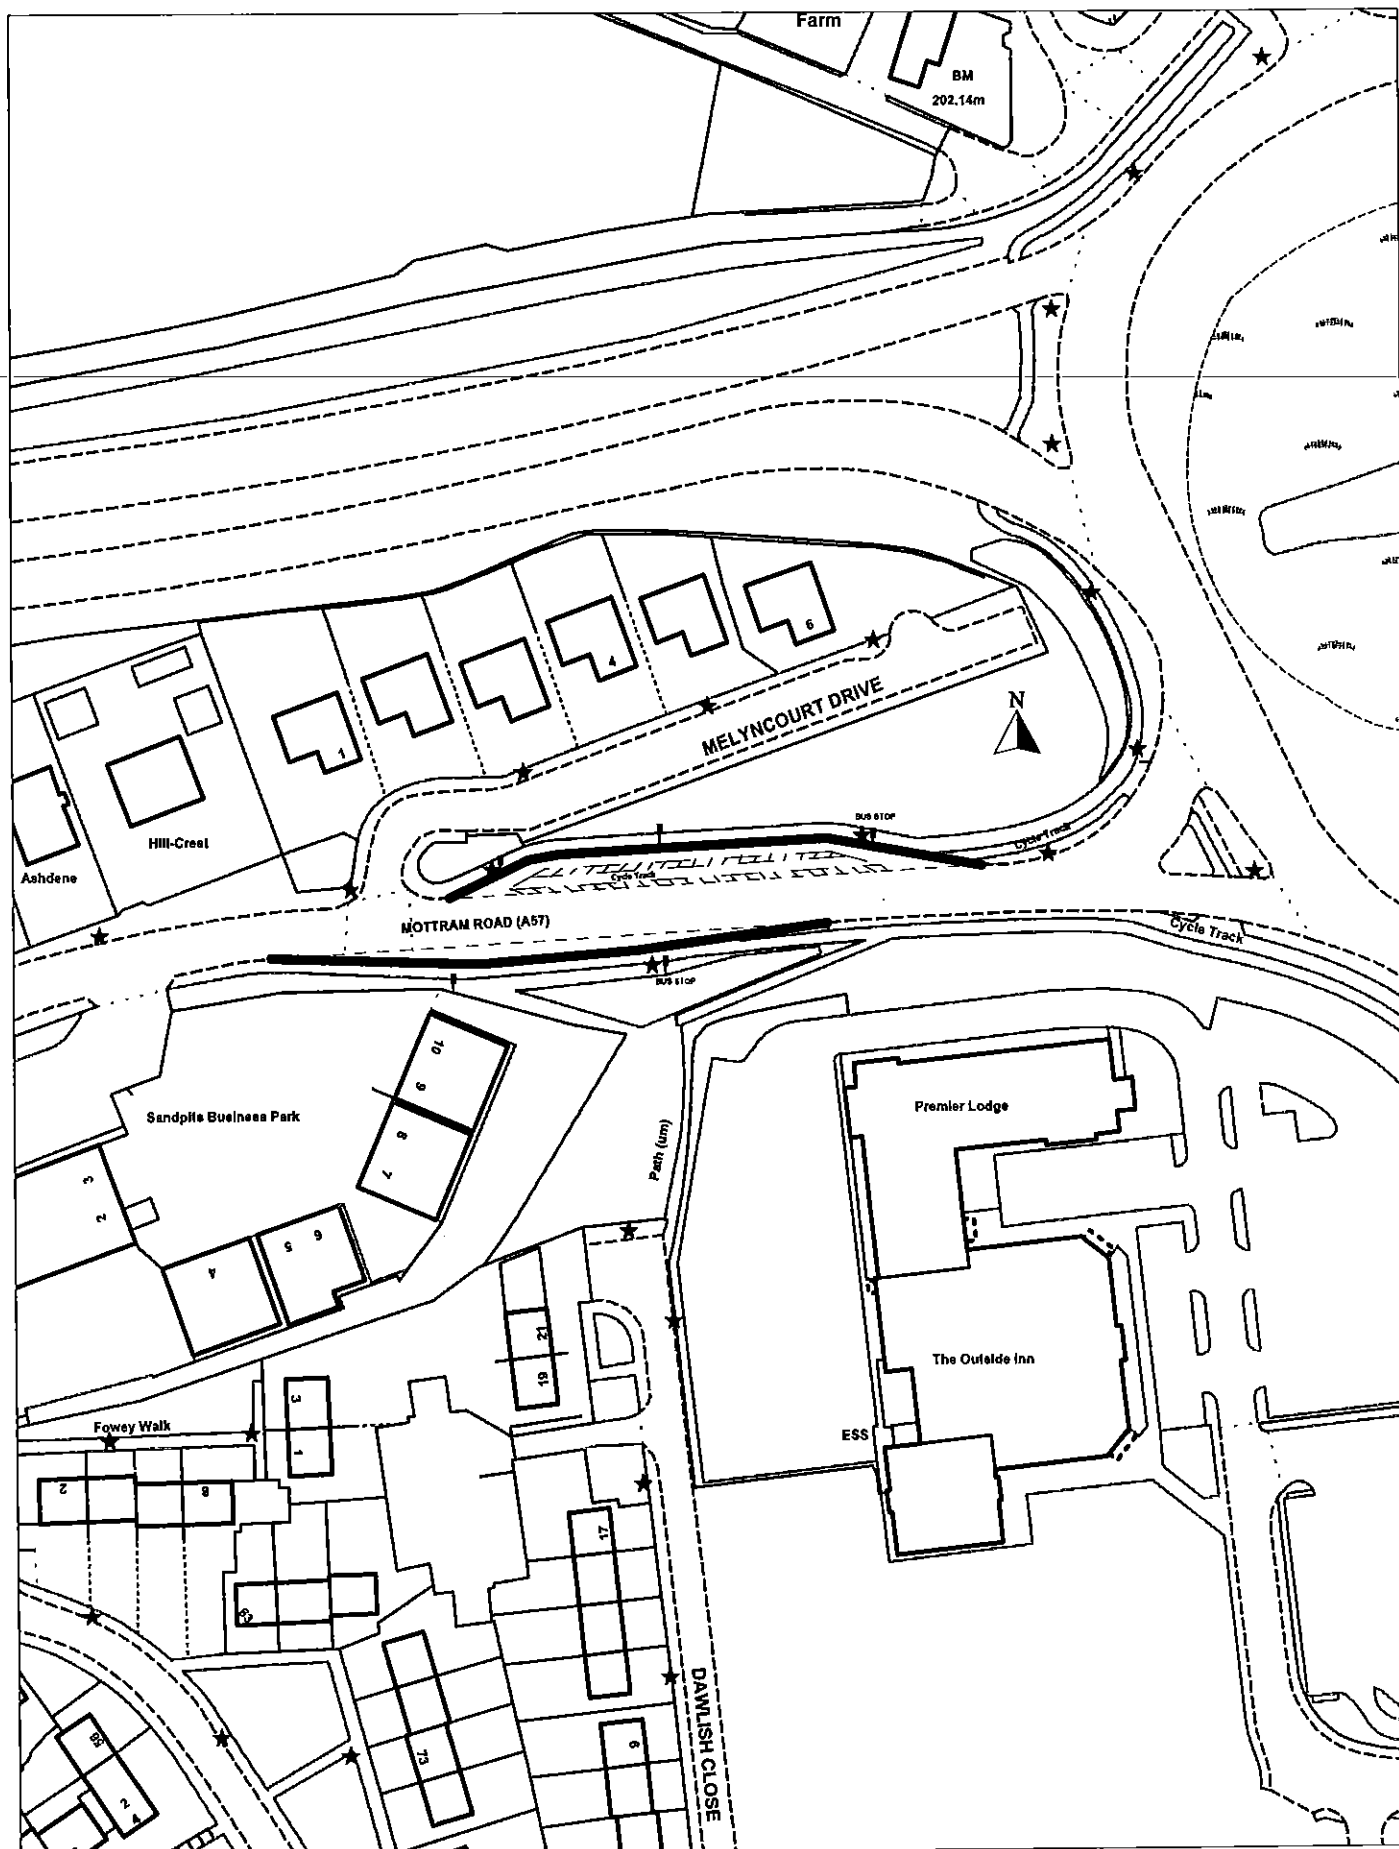

GOODS VEHICLE WAITING RESTRICTIONS. MOTTRAM ROAD (A57) LONGDENDALE.

Engineering Service
Tameside MBC
Council Offices
Wellington Road, Ashton-Under-Lyne
Tameside, OL6 6DL

Drawn By : AS

Scale : NTS

Date : 7/3/2006

Report : T/12/4630/R/01

SEALING NUMBER 78637
(To be completed by Sealing Officer)

TAMESIDE LEGAL SERVICES

SEALING AUTHORITY

I certify that this document should be sealed under the following authority:- (*delete as necessary*)

1.

Resolution of ~~London~~ ^{HARROGATE} D.A. Committee on 25TH AUG 2005.

OR

2. Delegated Power exercised by
On

Signed

Pt James

Nominated Officer

Dated

14/06/06