

TAMESIDE METROPOLITAN BOROUGH COUNCIL
THE GREATER MANCHESTER COUNTY
(JOHN STREET AND VAL STREET, HEYROD, STALYBRIDGE)
(ONE WAY TRAFFIC) ORDER 1982

THE BOROUGH COUNCIL OF TAMESIDE (hereinafter referred to as "the Council") pursuant to arrangements made under section 101 of the Local Government Act, 1972, with the County Council of Greater Manchester (hereinafter referred to as the "said County Council") in exercise of the powers of the said County Council under Sections 1(1), (2) and (3) of the Road Traffic Regulation Act, 1967, as amended by Part 1X of the Transport Act, 1968, and Schedule 19 to the Local Government Act, 1972, (which said Act of 1967 as so amended is hereinafter referred to as the "Act of 1967") and of all other enabling powers, and after consultation with the Chief Officer of Police in accordance with Section 84C(1) of the Act of 1967, hereby make the following Order:-

1. No person shall, except upon the direction or with the permission of a police constable in uniform or traffic warden, cause or permit any vehicle to proceed in the lengths of roads specified in the Schedule to this Order, other than in the direction specified.
2. The Order shall come into operation on 11th day of October 1982 and be cited as "THE GREATER MANCHESTER COUNTY (JOHN STREET AND VAL STREET, HEYROD, STALYBRIDGE) (ONE WAY TRAFFIC) ORDER 1982."

GIVEN UNDER THE COMMON SEAL OF
 THE TAMESIDE METROPOLITAN
 BOROUGH COUNCIL on the 4th
October 1982

P J Clegg

Assistant Director of Administration

SCHEDULE

15619.

- JOHN STREET - from its junction with Wakefield Road to a point 20 metres west of Wakefield Road, in a westerly direction.
- VAL STREET - from its junction with John Street to its junction with Wakefield Road, in an easterly direction.


in the Metropolitan Borough of Tameside

STA 48



Tameside

ENGINEERS

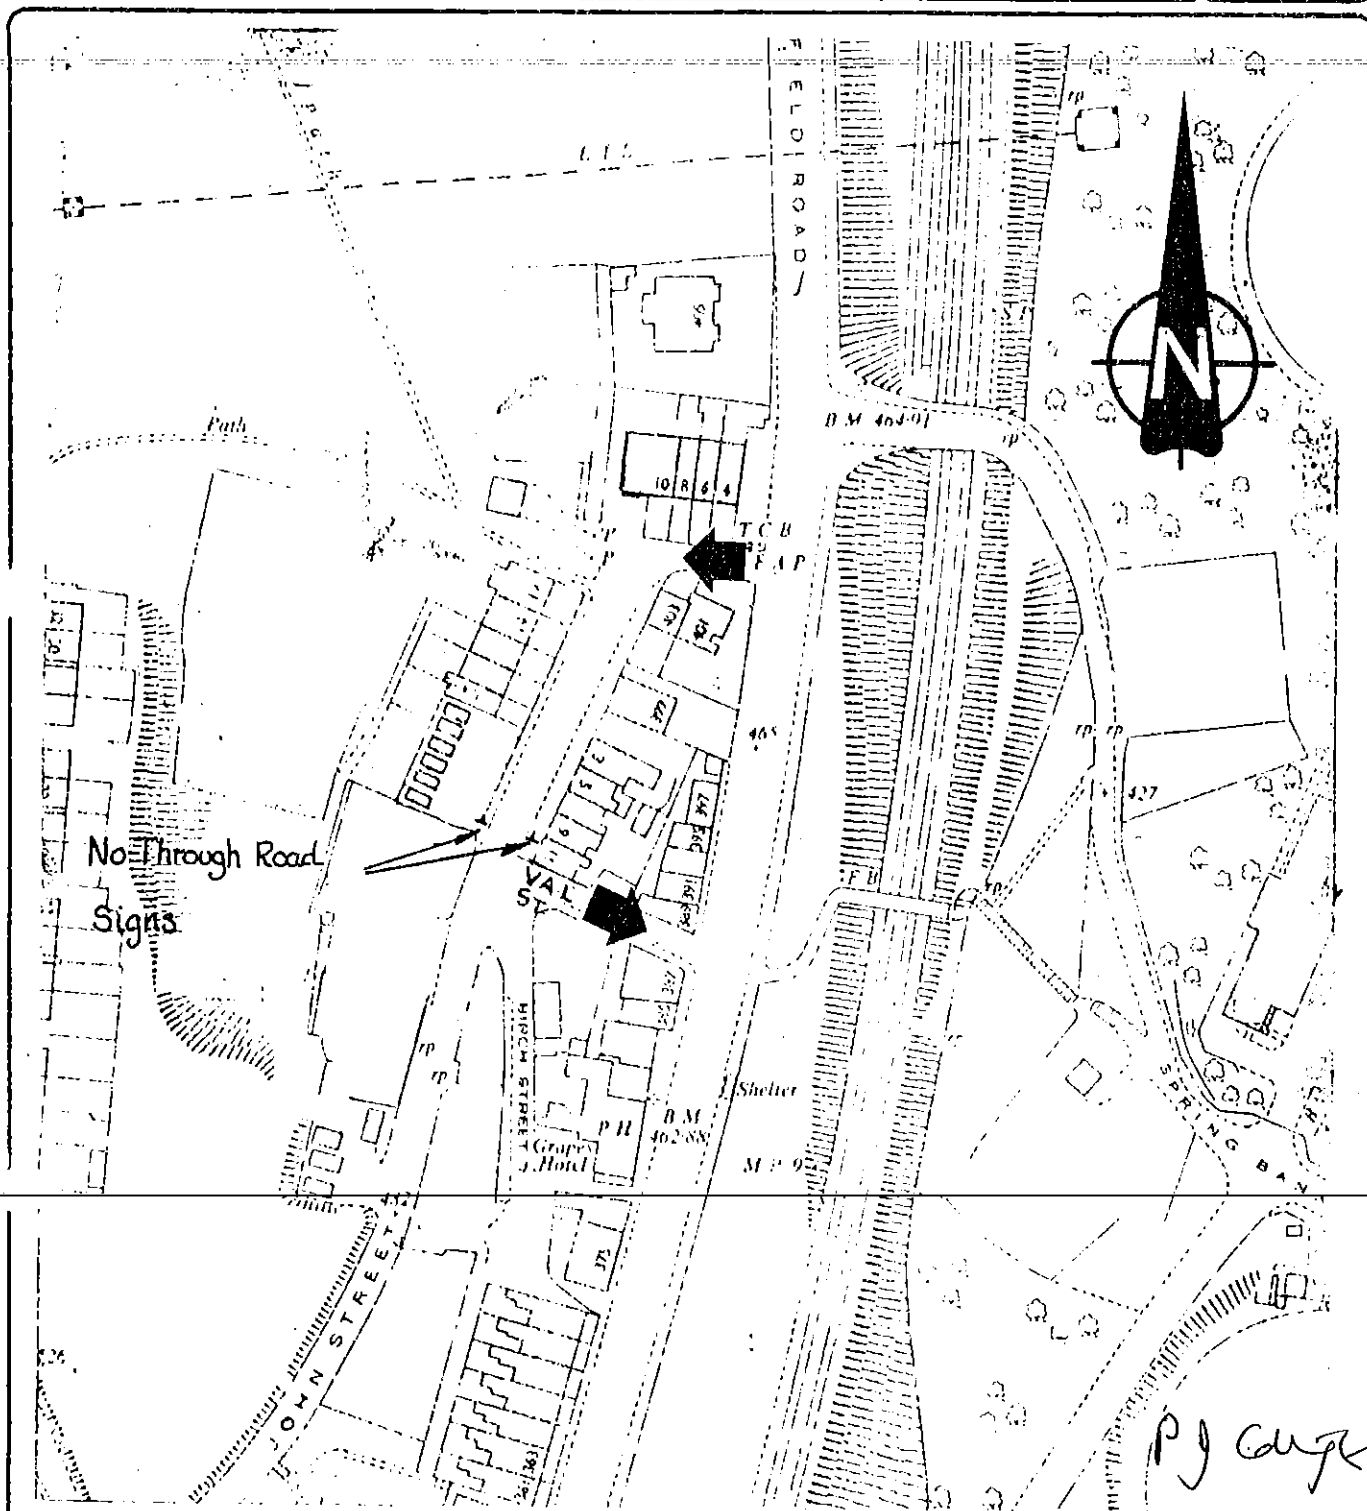

Proposed One Way Traffic

D.S. Base 1979. (Modified)
Map Ref. No. 9100

Title

John St. Heyrod
One-way system
Stalybridge

Chief Engineer

G.I. Baldwin B.Eng., MICE, FIM, E
Municipal Buildings
Greenfield Street
Hyde SK14 1BZ. Tel 061-268 4044

Date 22.3.78

Scale 1:1250

Dwg No

DLTA/2034/1

Drn

Trd

Chkd